

Scale Bar

Project : **Proposed Single storey Rear Extension and Attic Conversion to Form 3 Bedrooms**


Address : **235 Ayr Road,
Newton Mearns,
Glasgow, G77 6AH**

Client : **Mr. B. Butt.**

Drawing No: **BB114** Scale Bar Added

Drawing Title: **Prop Roof Plan**

Scale: **1 : 50**

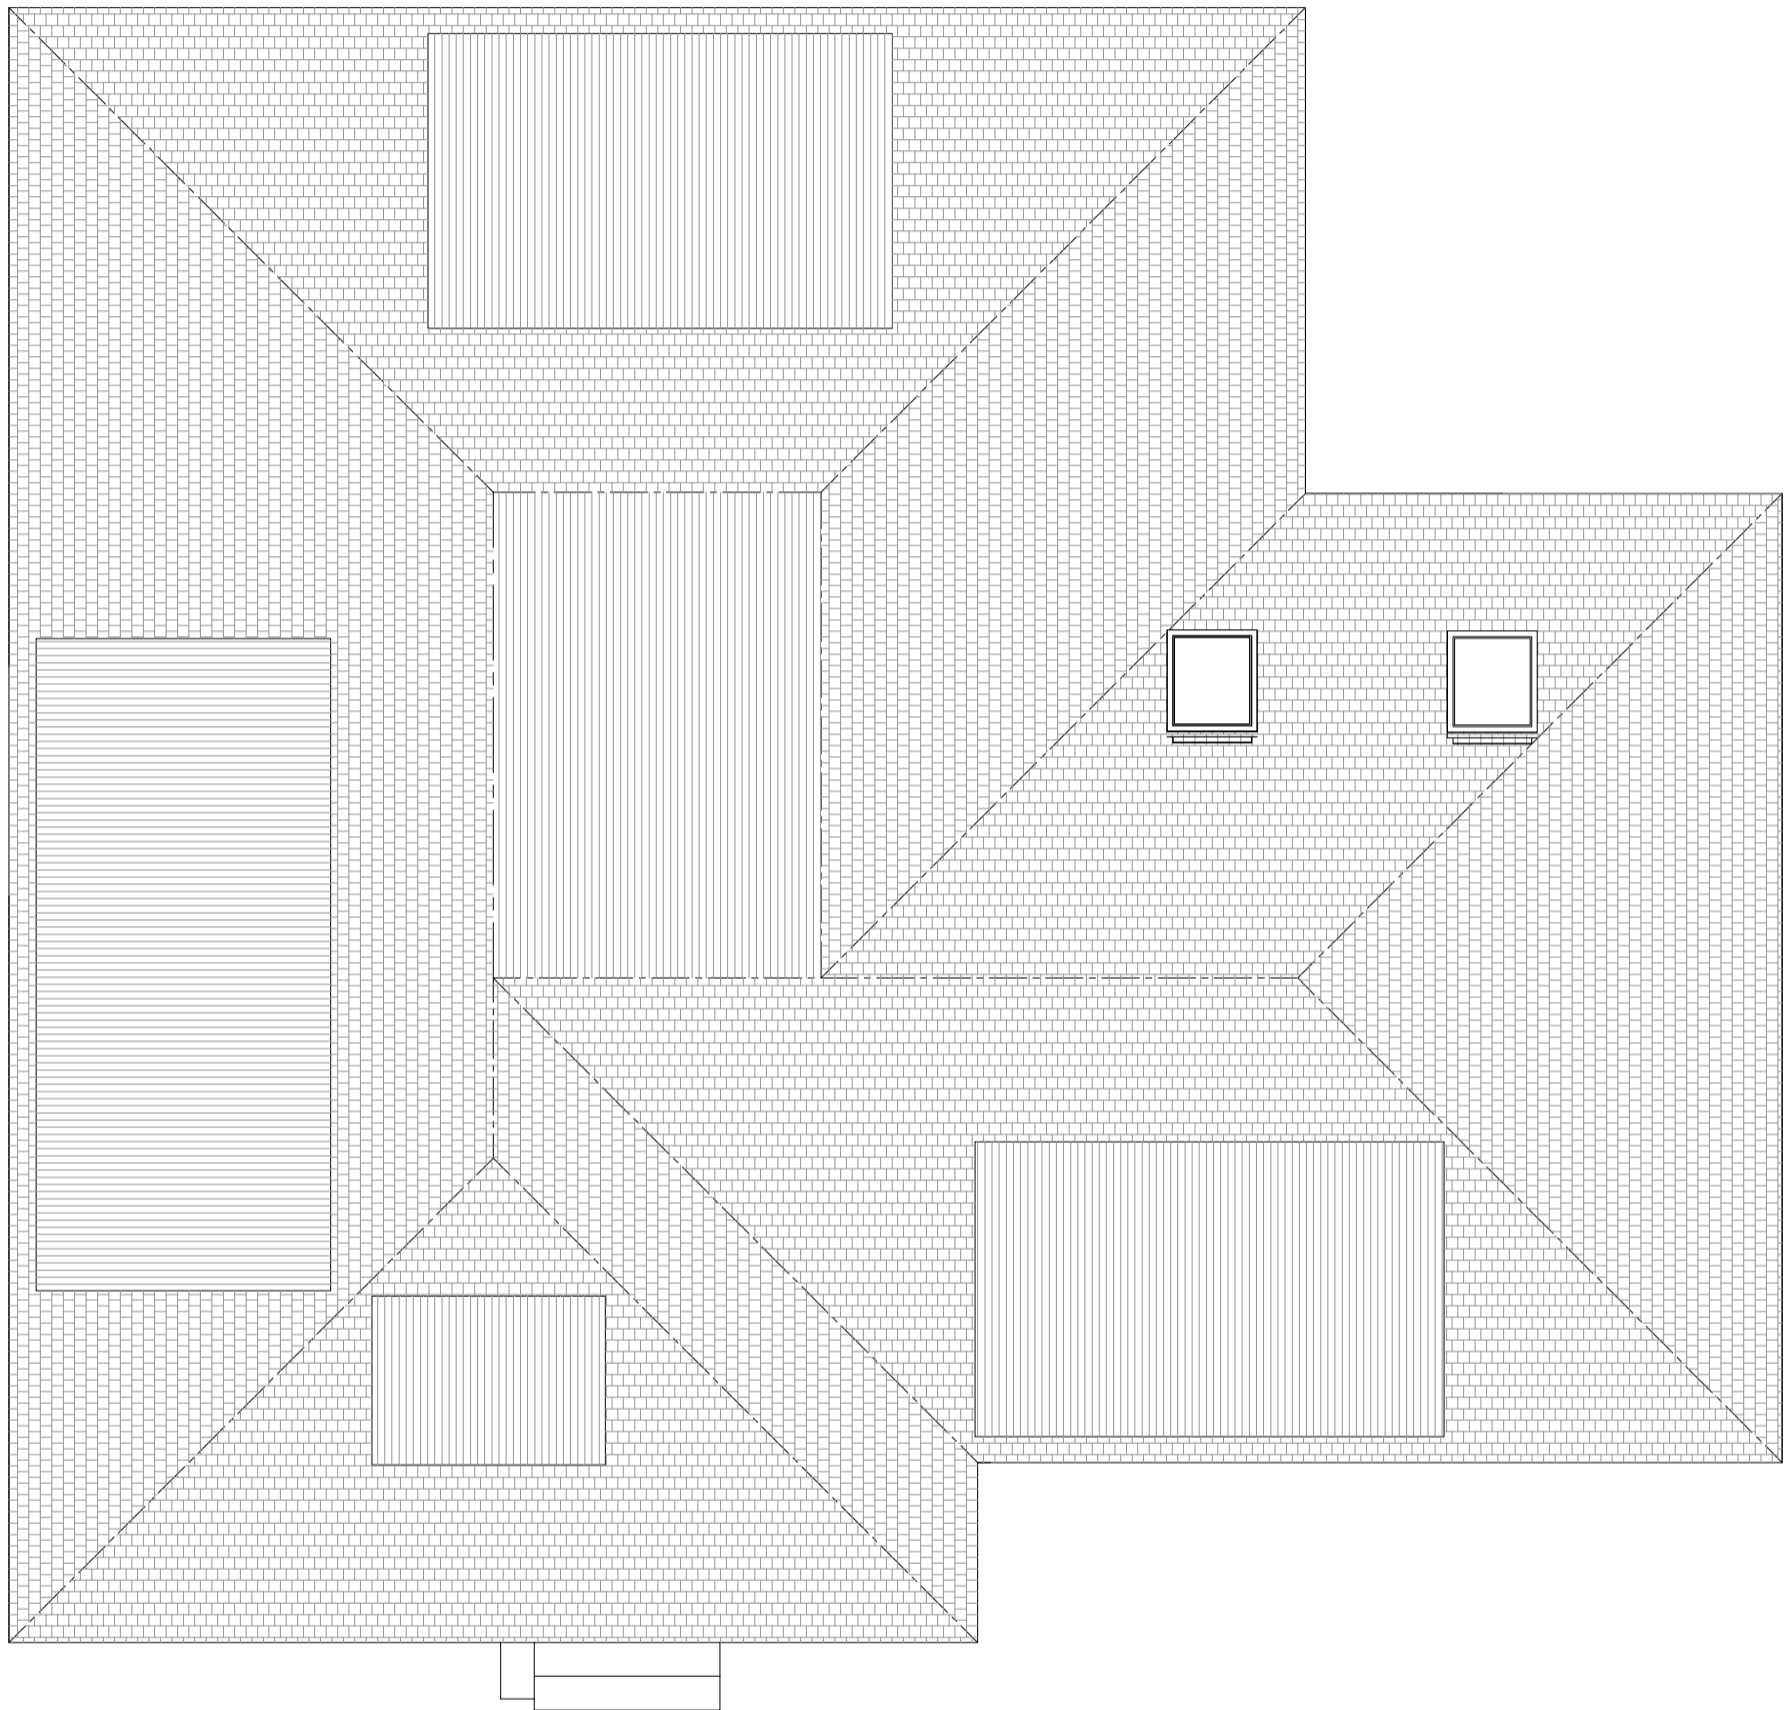

PROPOSED ROOF PLAN LAYOUT
Scale: - 1 : 50