


Scale Bar

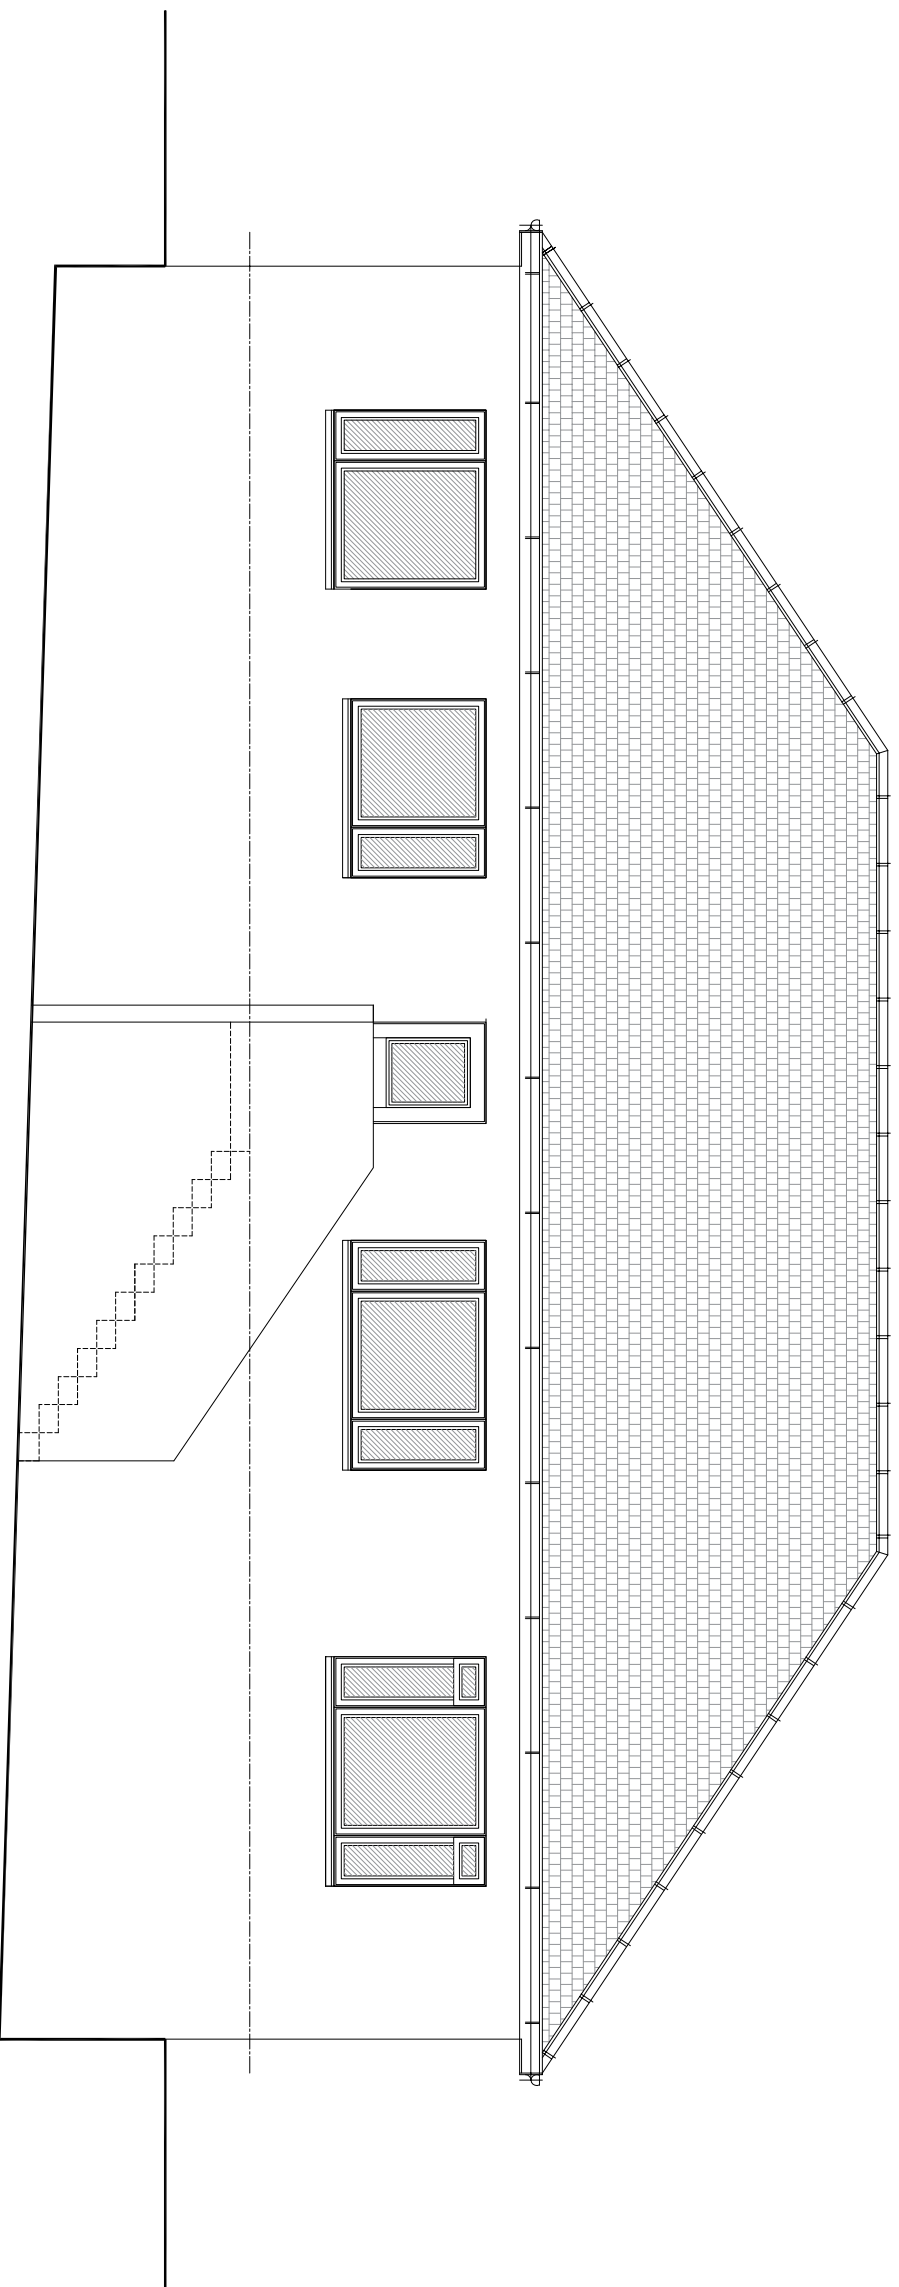

EXISTING REAR ELEVATION
Scale: - 1 : 100

Project :	Proposed Single storey Rear Extension and Attic Conversion to Form 3 Bedrooms
Address :	235 Ayr Road, Newton Mearns, Glasgow, G77 6AH
Client :	Mr. B. Butt
Drawing No:	BB106
Drawing Title:	Existing Rear Elevation
Scale:	1 : 50