






FRONT ELEVATION (NORTH)

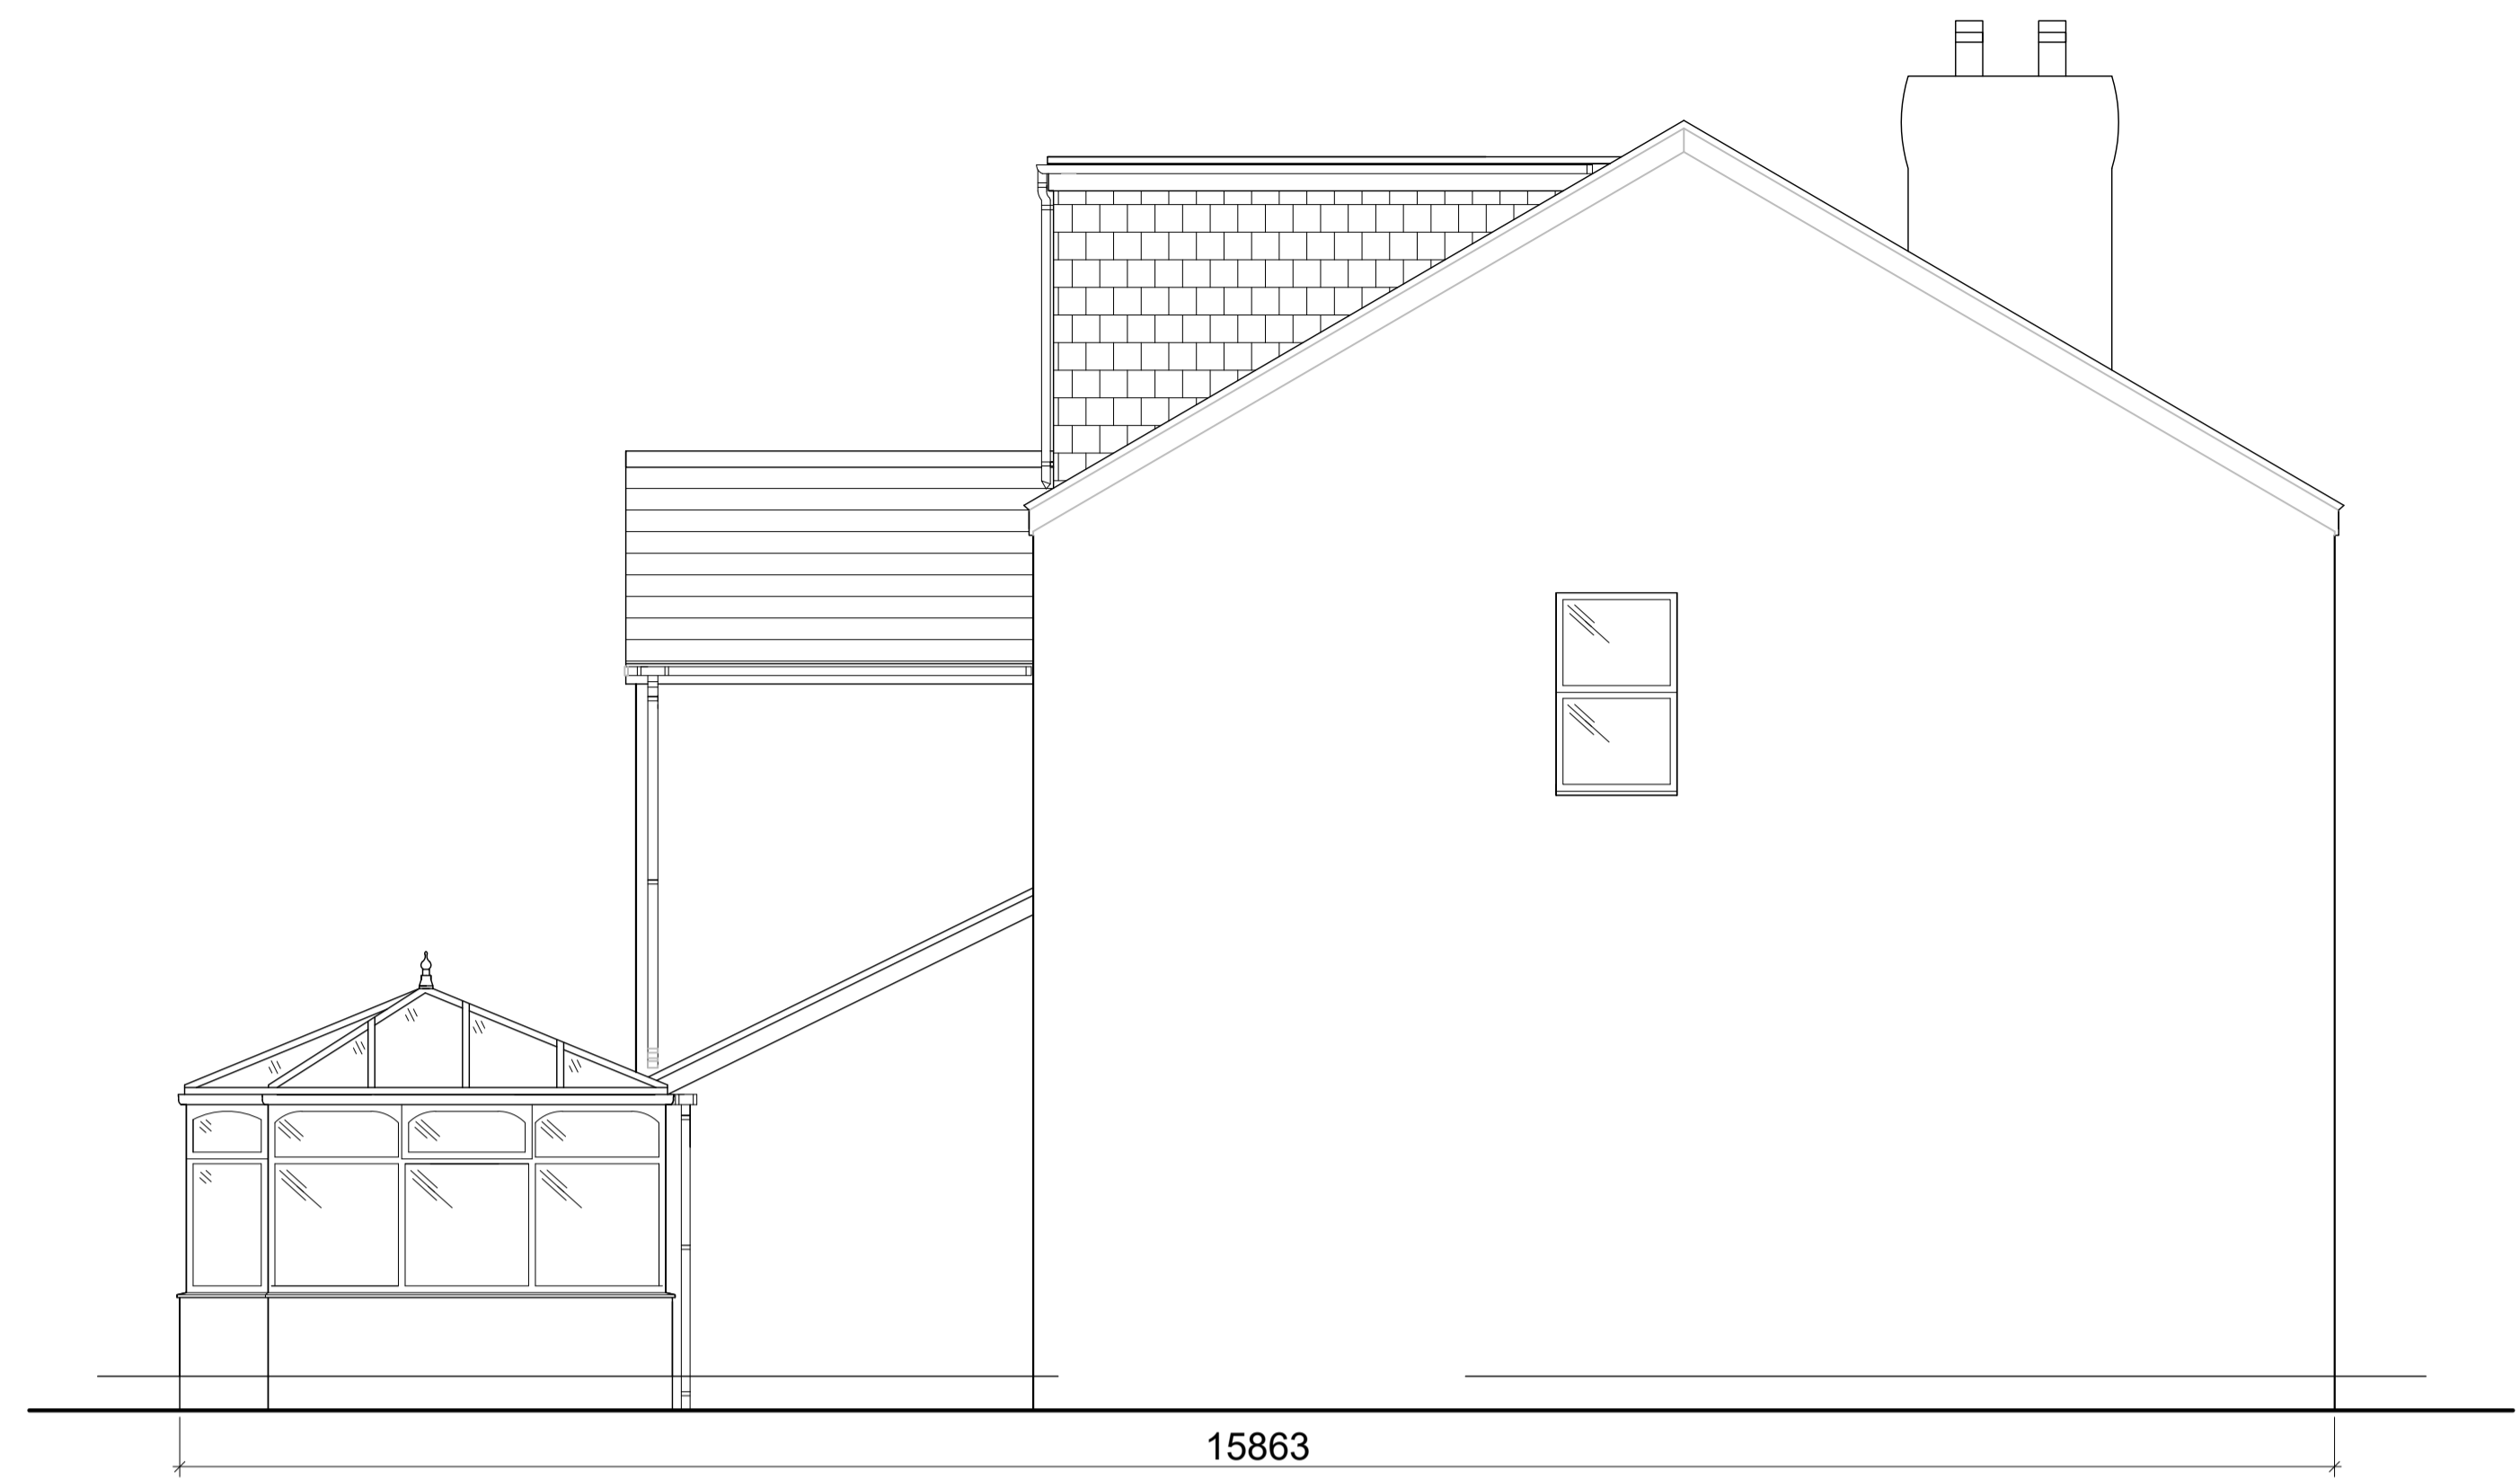

SIDE ELEVATION (EAST)

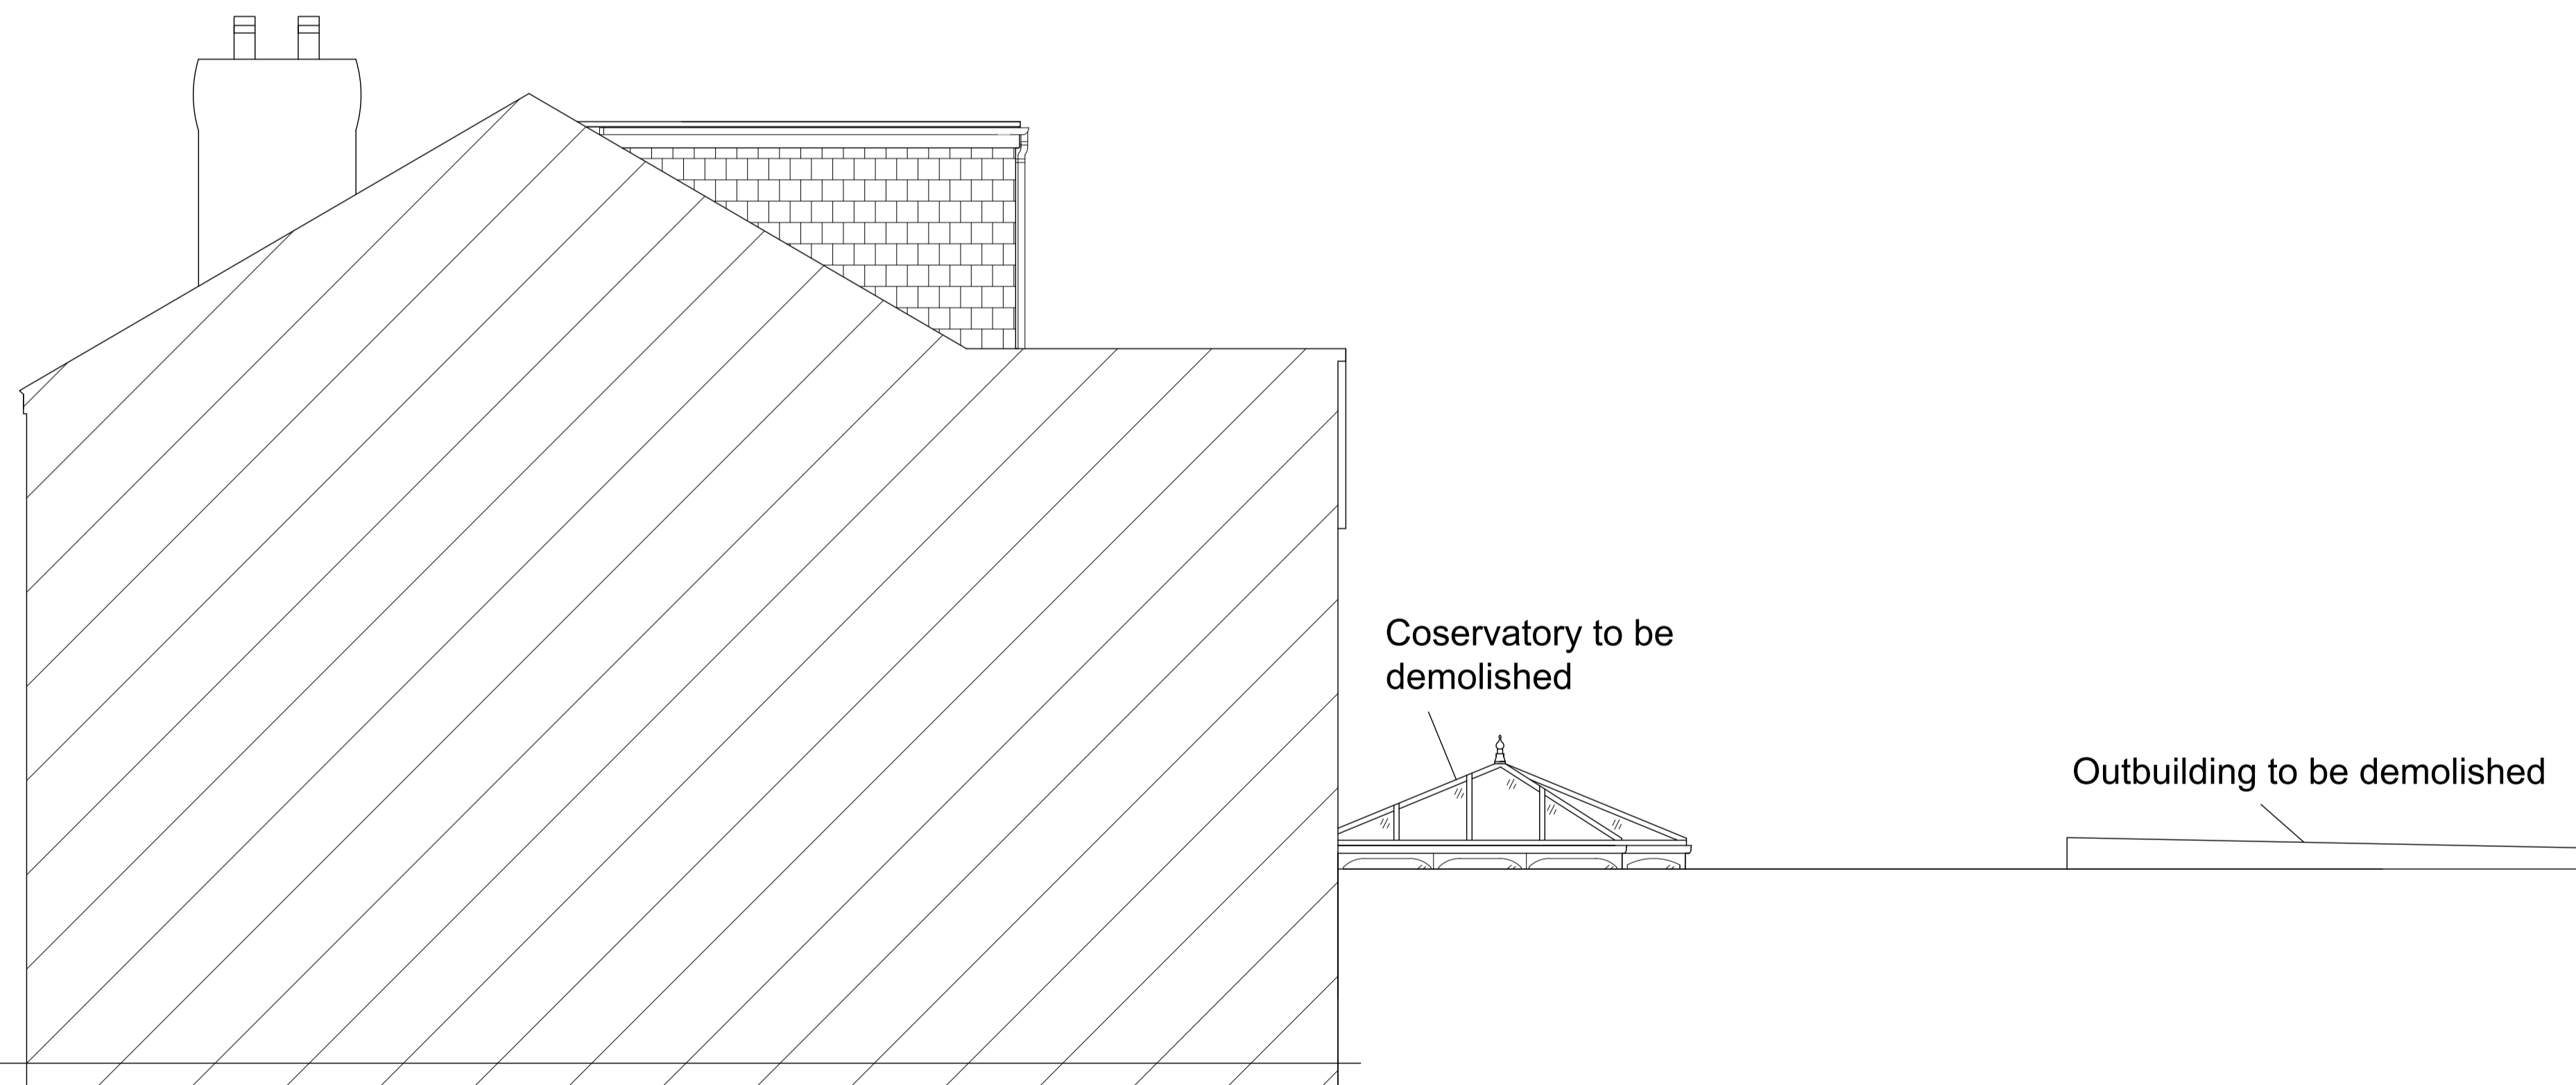

SIDE ELEVATION (WEST)
VIEW FROM NEIGHBOURING PROPERTY

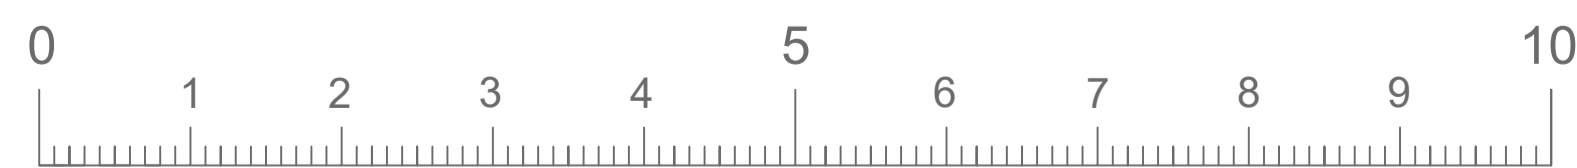

metres
Scale 1:50



REAR ELEVATION
(SOUTH)

Revision A:
Project description changed agreed.
Disclaimer removed.
Scale bar incorporated.

Applicant:
41 Queens Road
Formby

Project:
Erection of a single storey extension to the rear and a canopy
to the side of the dwellinghouse, following the demolition of
the existing conservatory and outbuilding.

Drawing:
Elevations as Existing

Scale: 1:50 @ A1 Date: March 2021

Drawing No: PL03A Revision:

PLANNING