




GROUND FLOOR
DEMOLITION

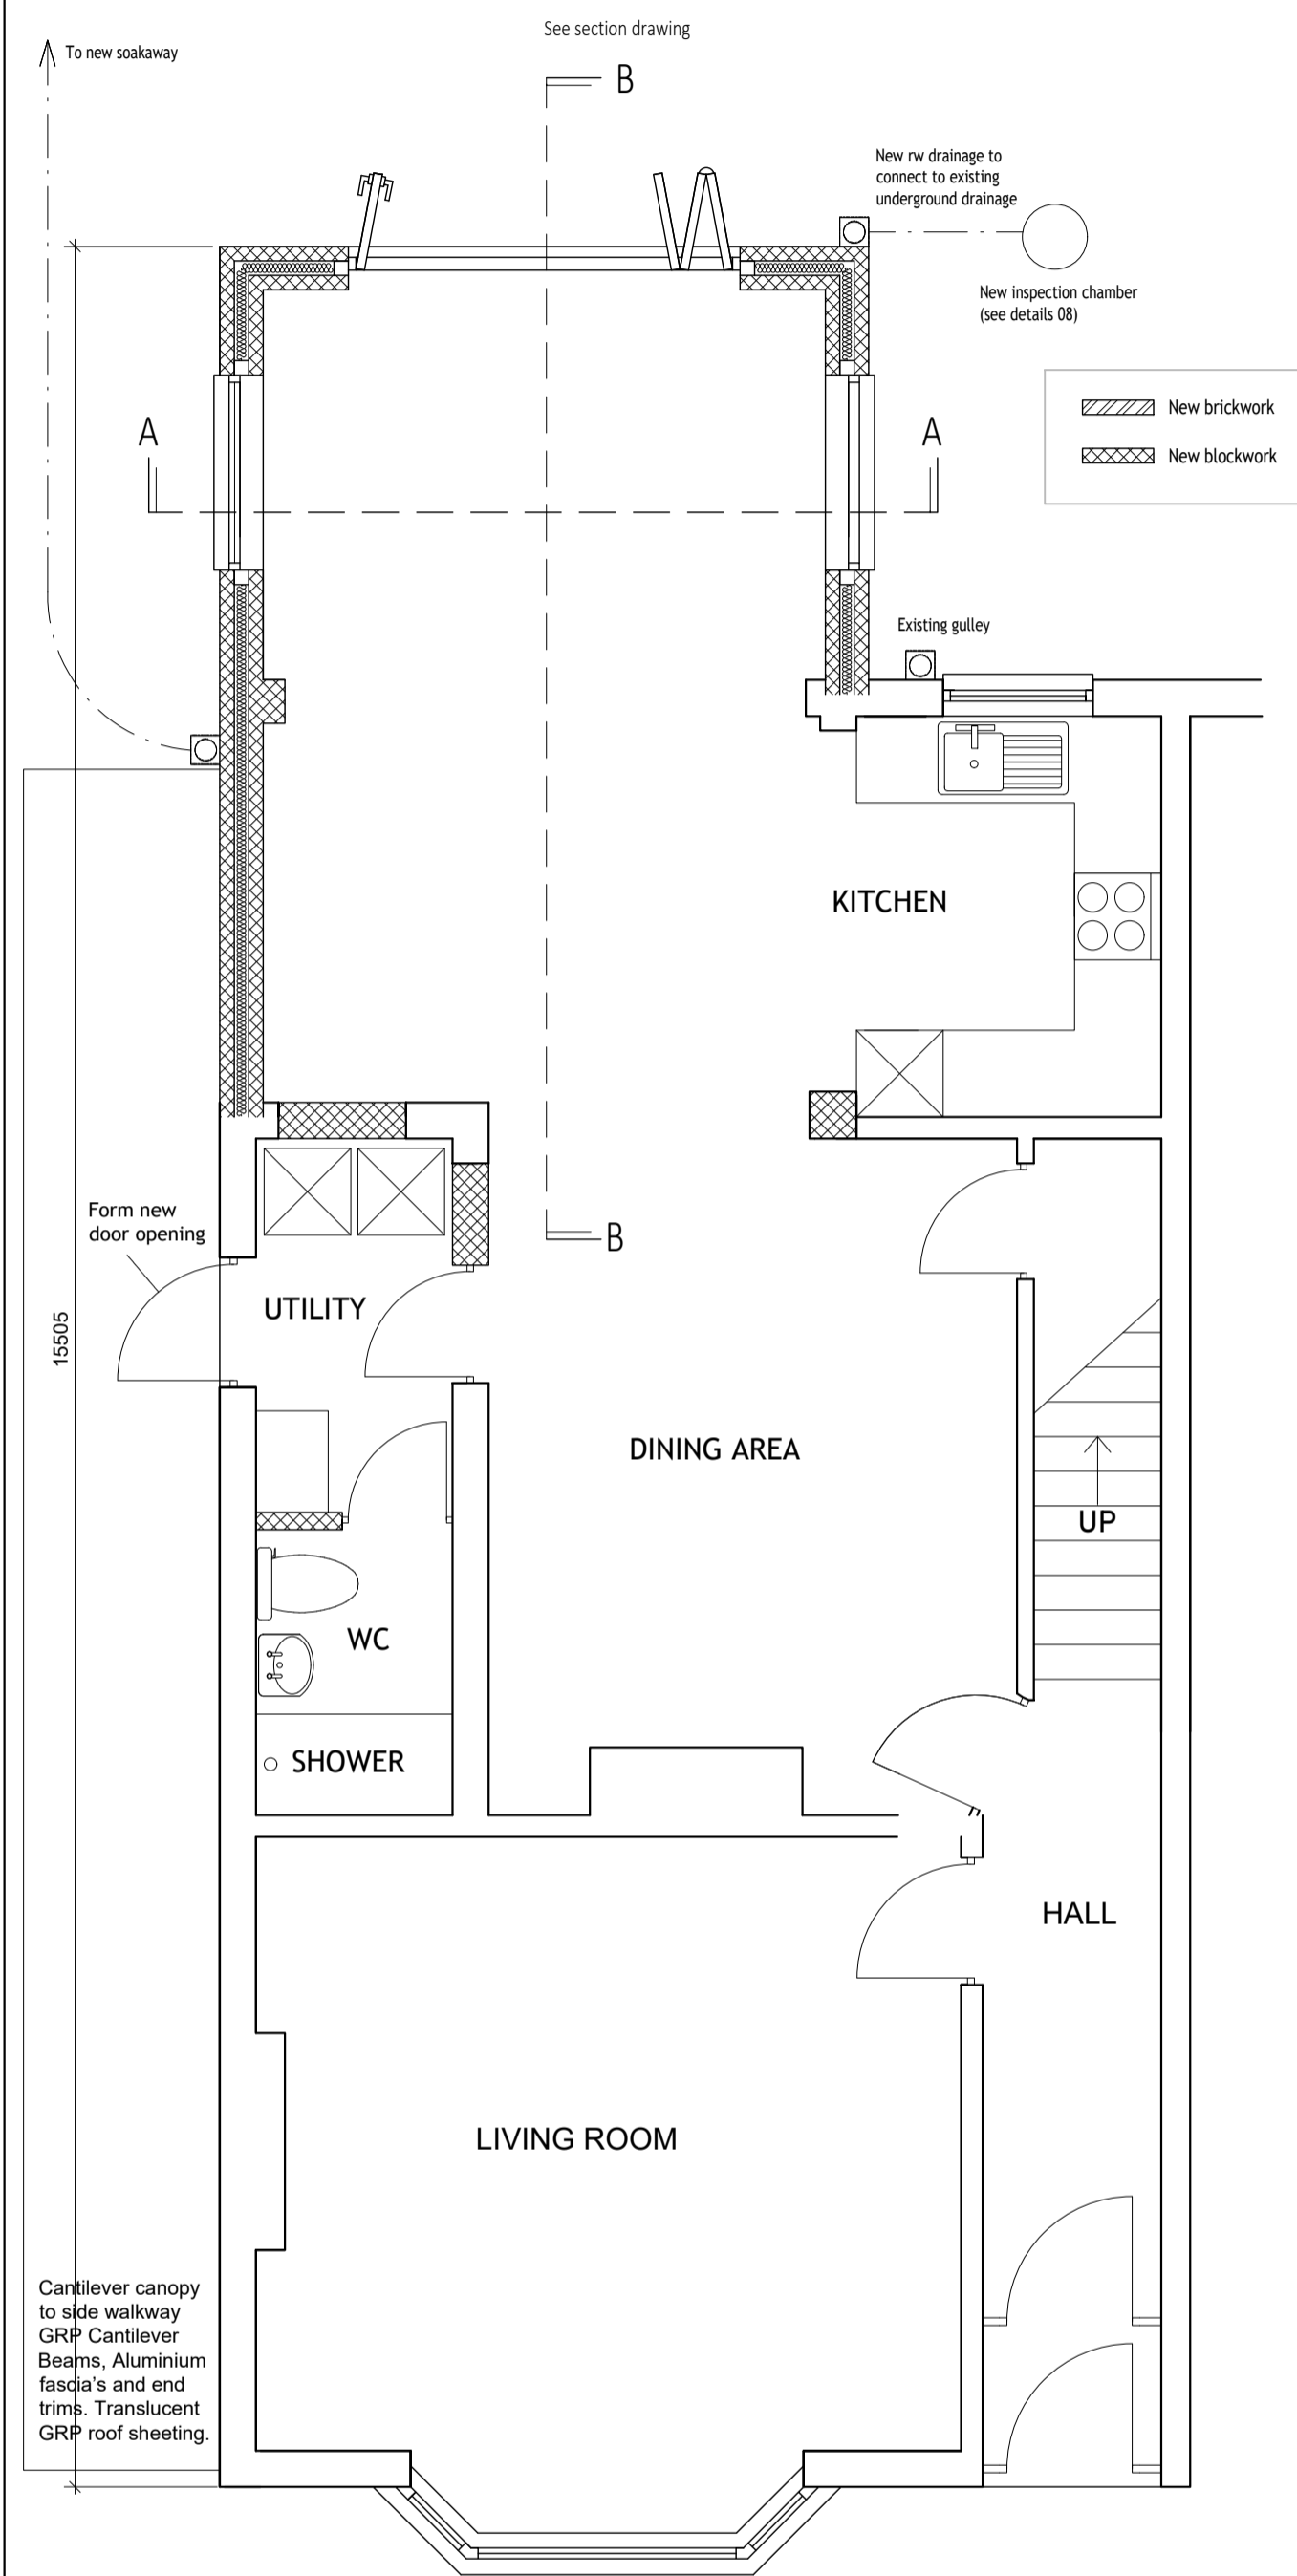


GROUND FLOOR
AS PROPOSED

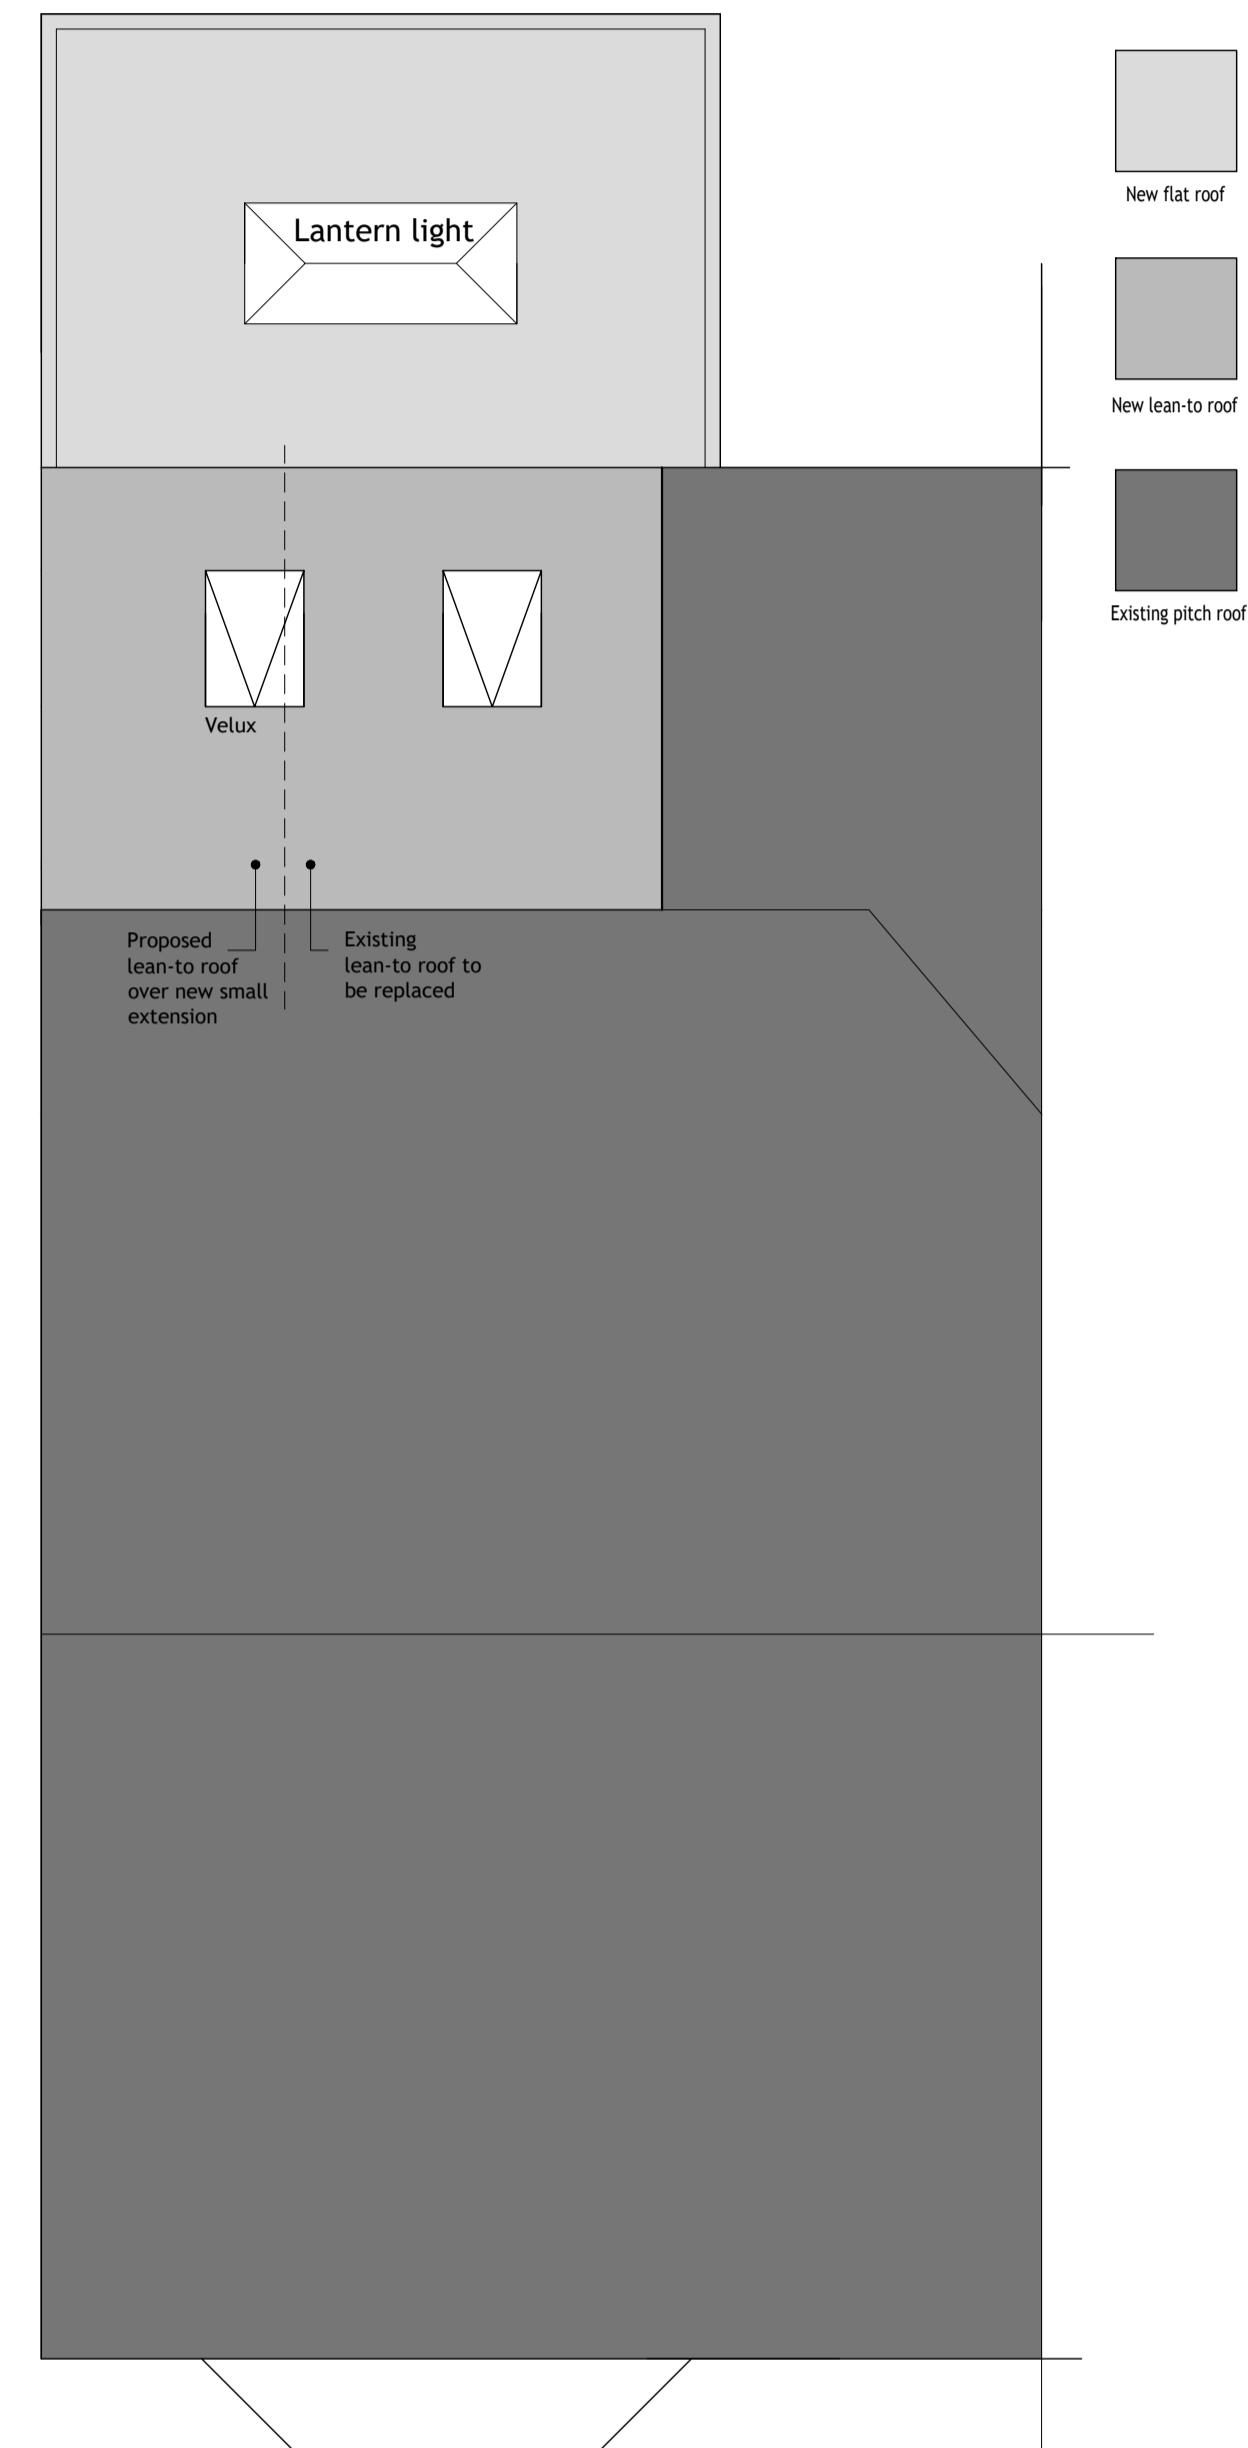

ROOF PLAN

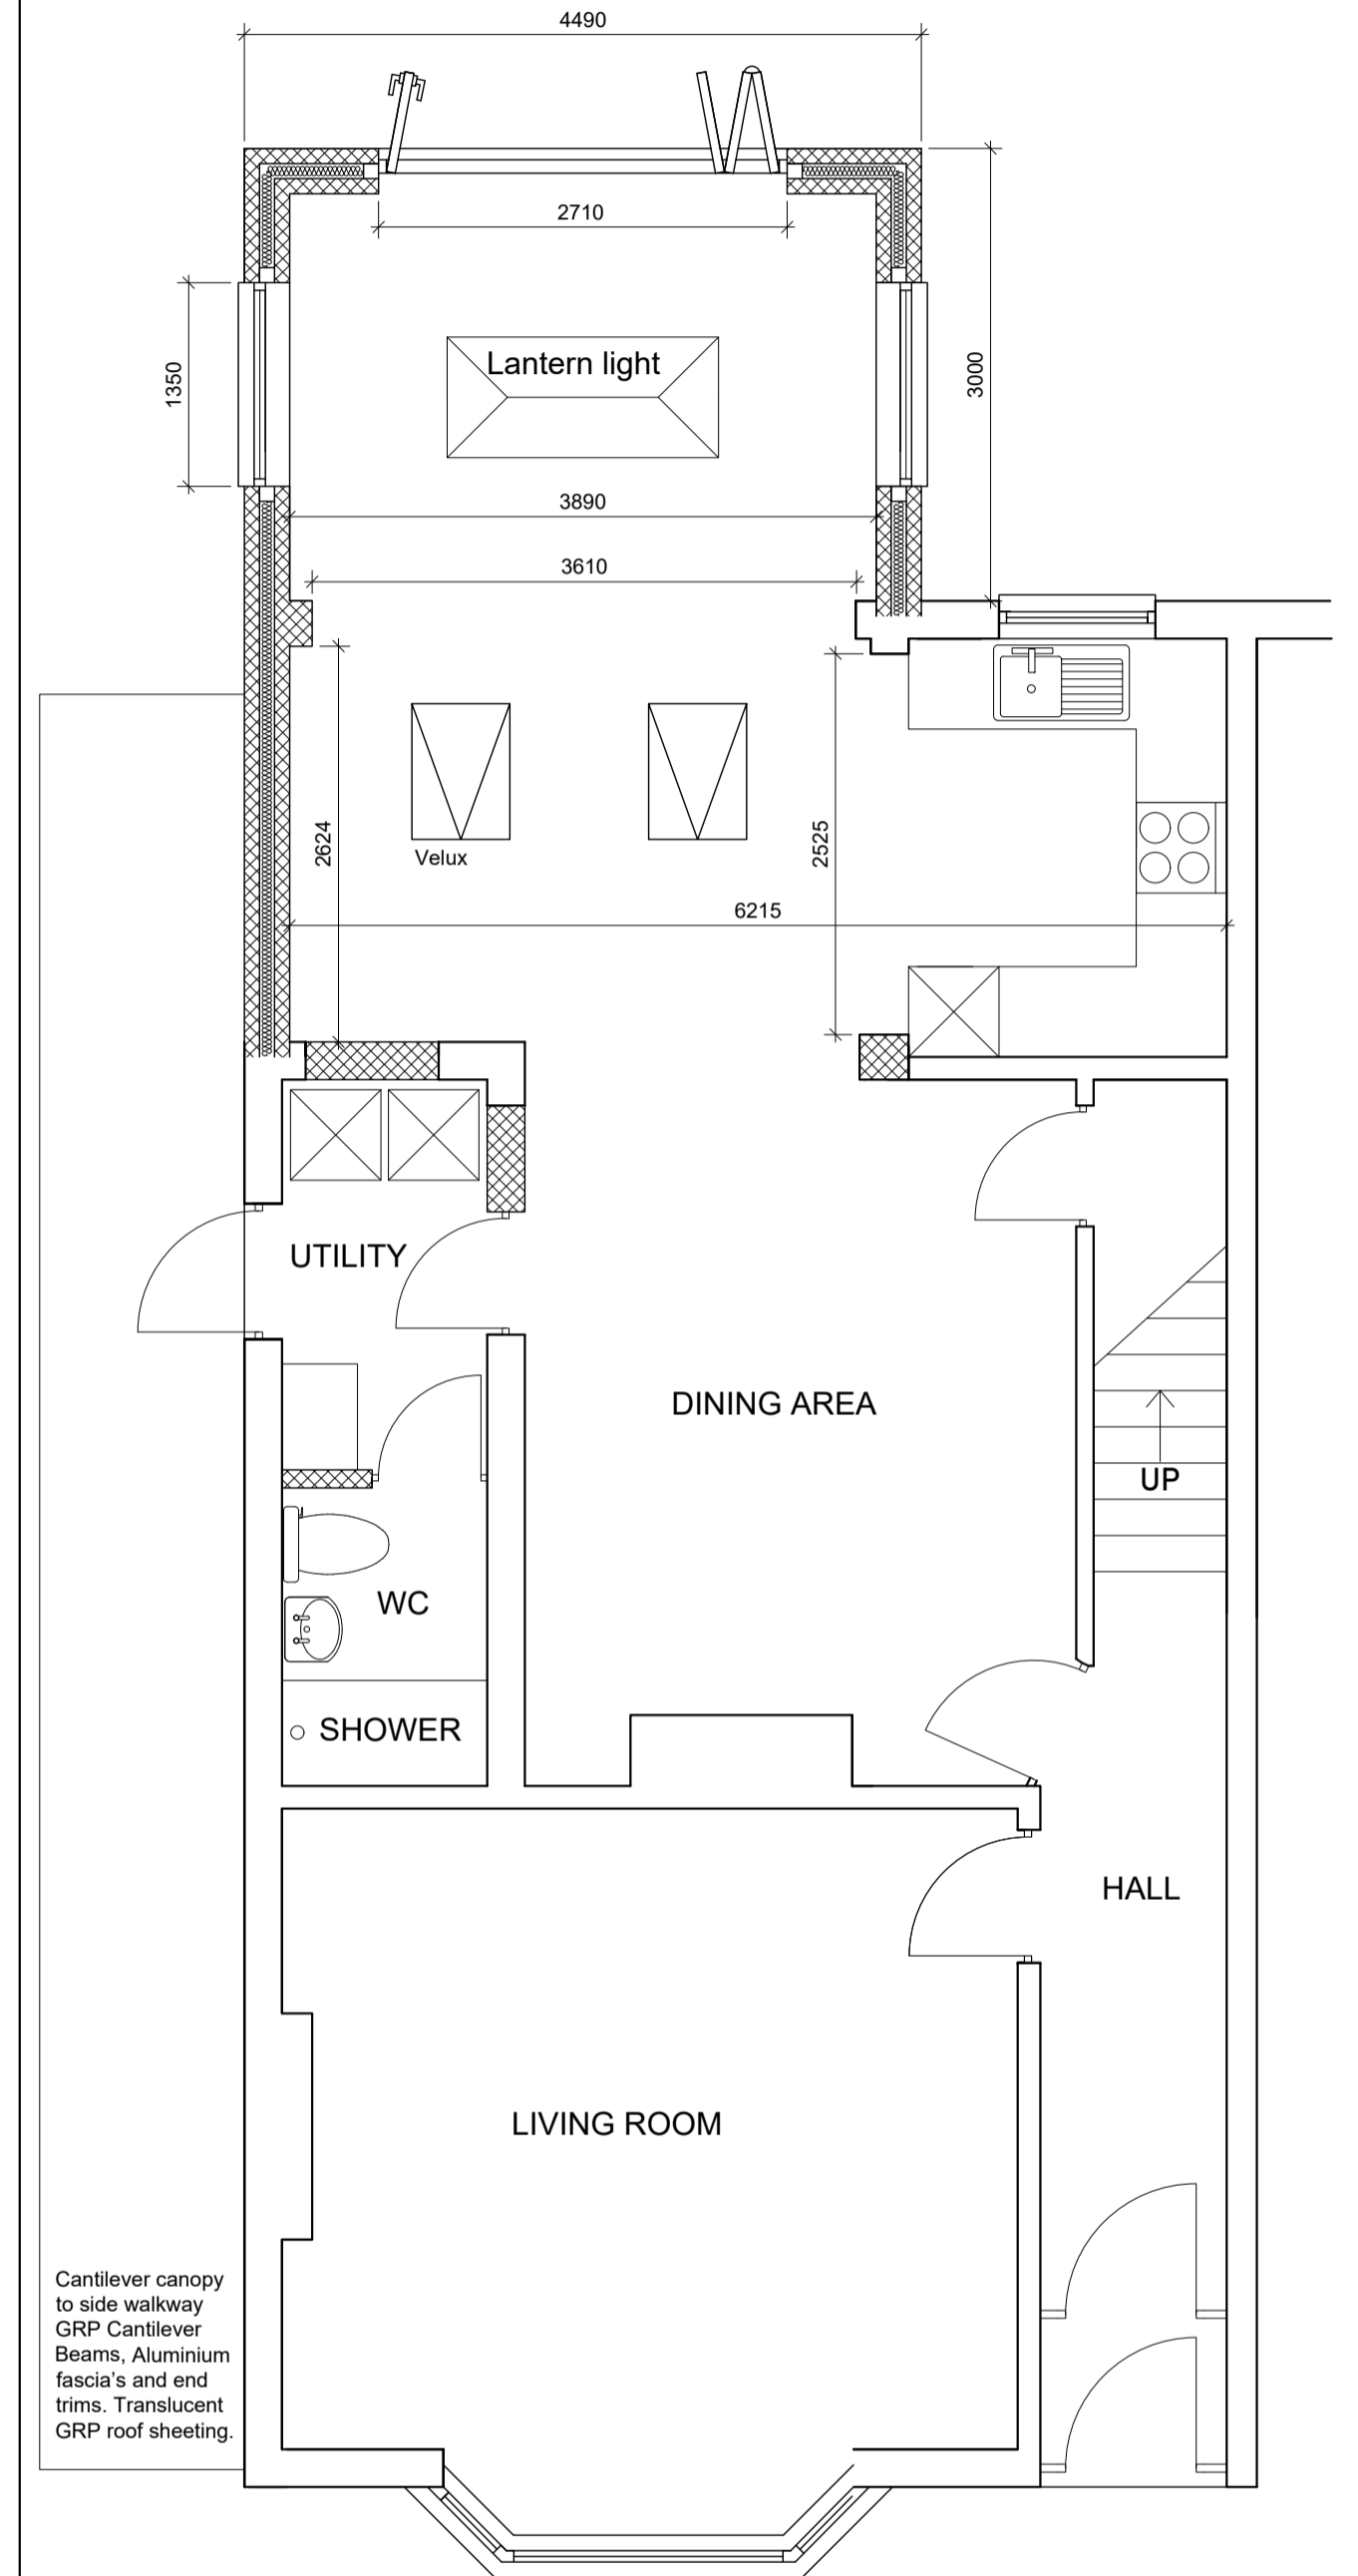

PROPOSED DIMENSIONS

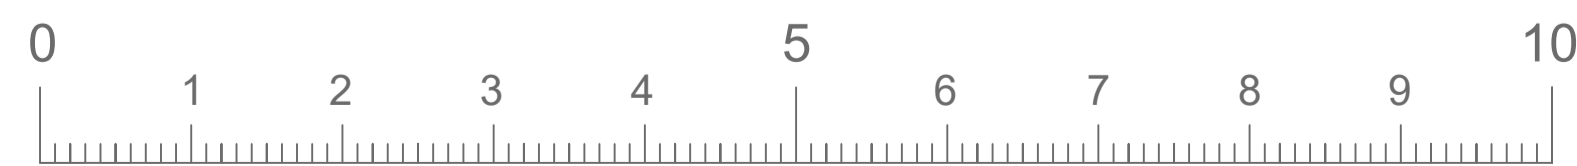

metres
Scale 1:50

Revision A:
Project description change agreed.
Disclaimer removed.

Applicant:
41 Queens Road
Formby

Project:
Erection of a single storey extension to the rear and a canopy to the side of the dwellinghouse, following the demolition of the existing conservatory and outbuilding.

Drawing:
Plan as Proposed

Scale: 1:50 @ A2 Date: March 2021

Drawing No: PL04A Revision:

PLANNING