






FRONT ELEVATION (NORTH)

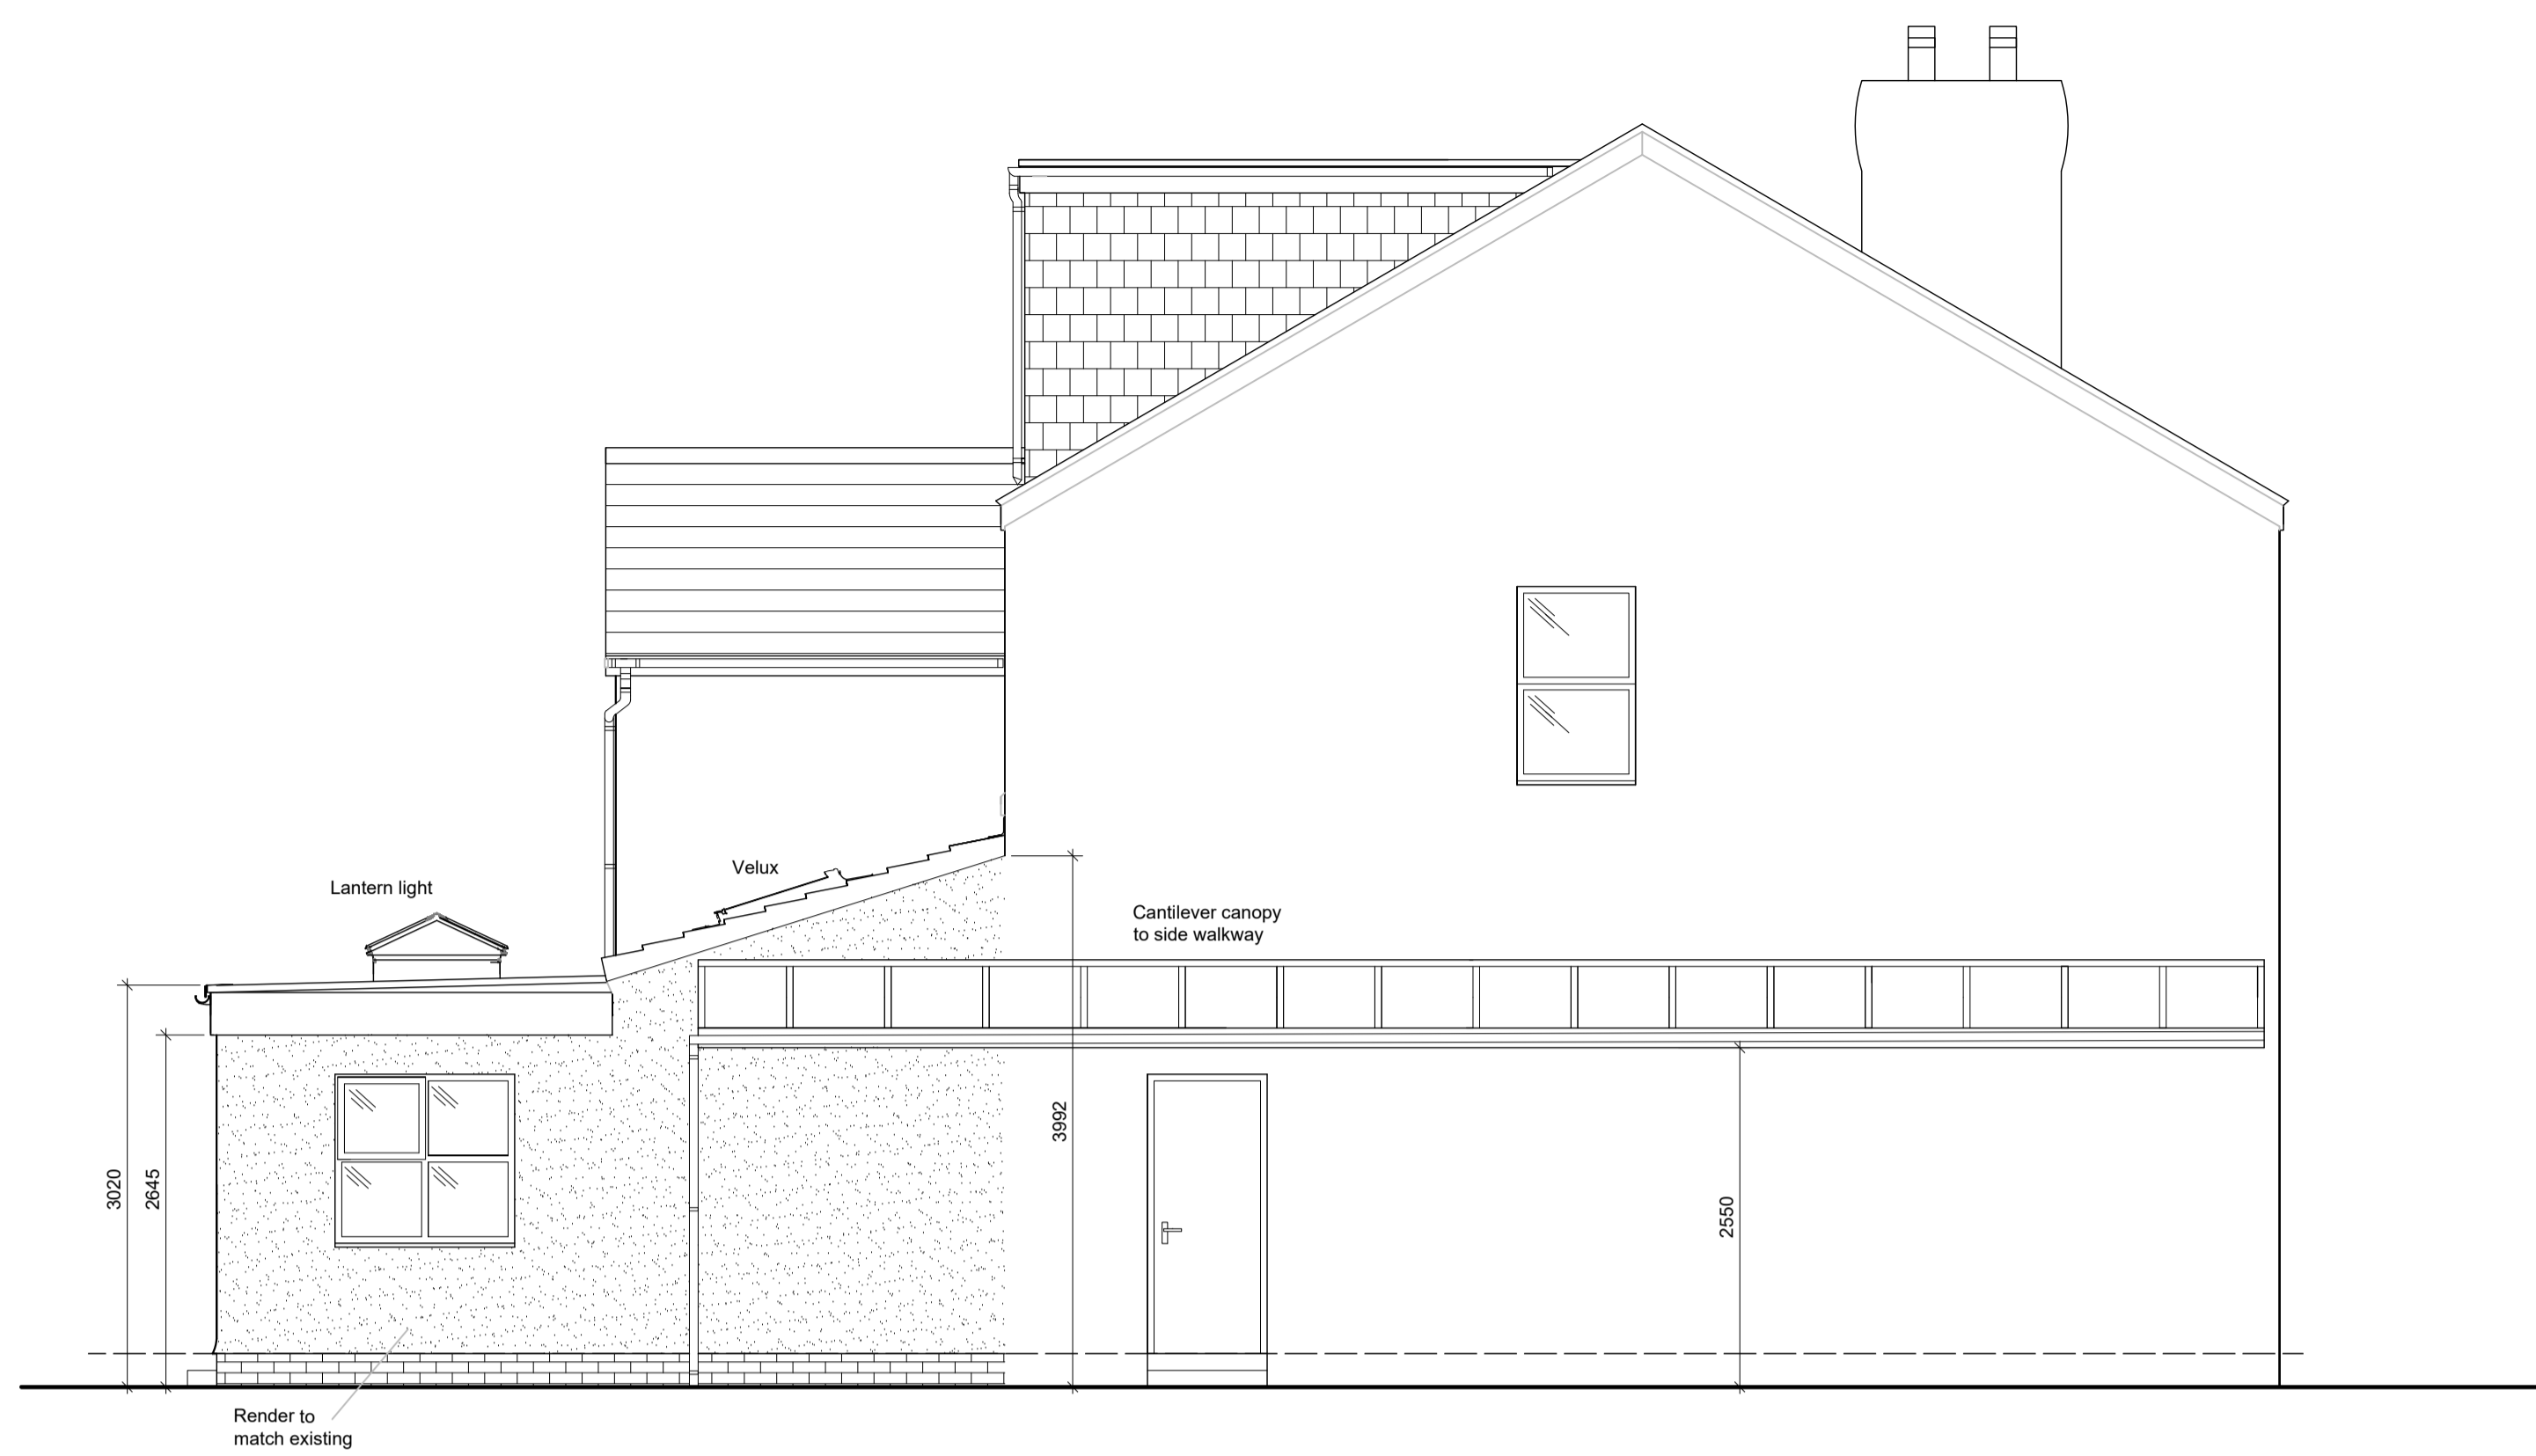


SIDE ELEVATION (EAST)

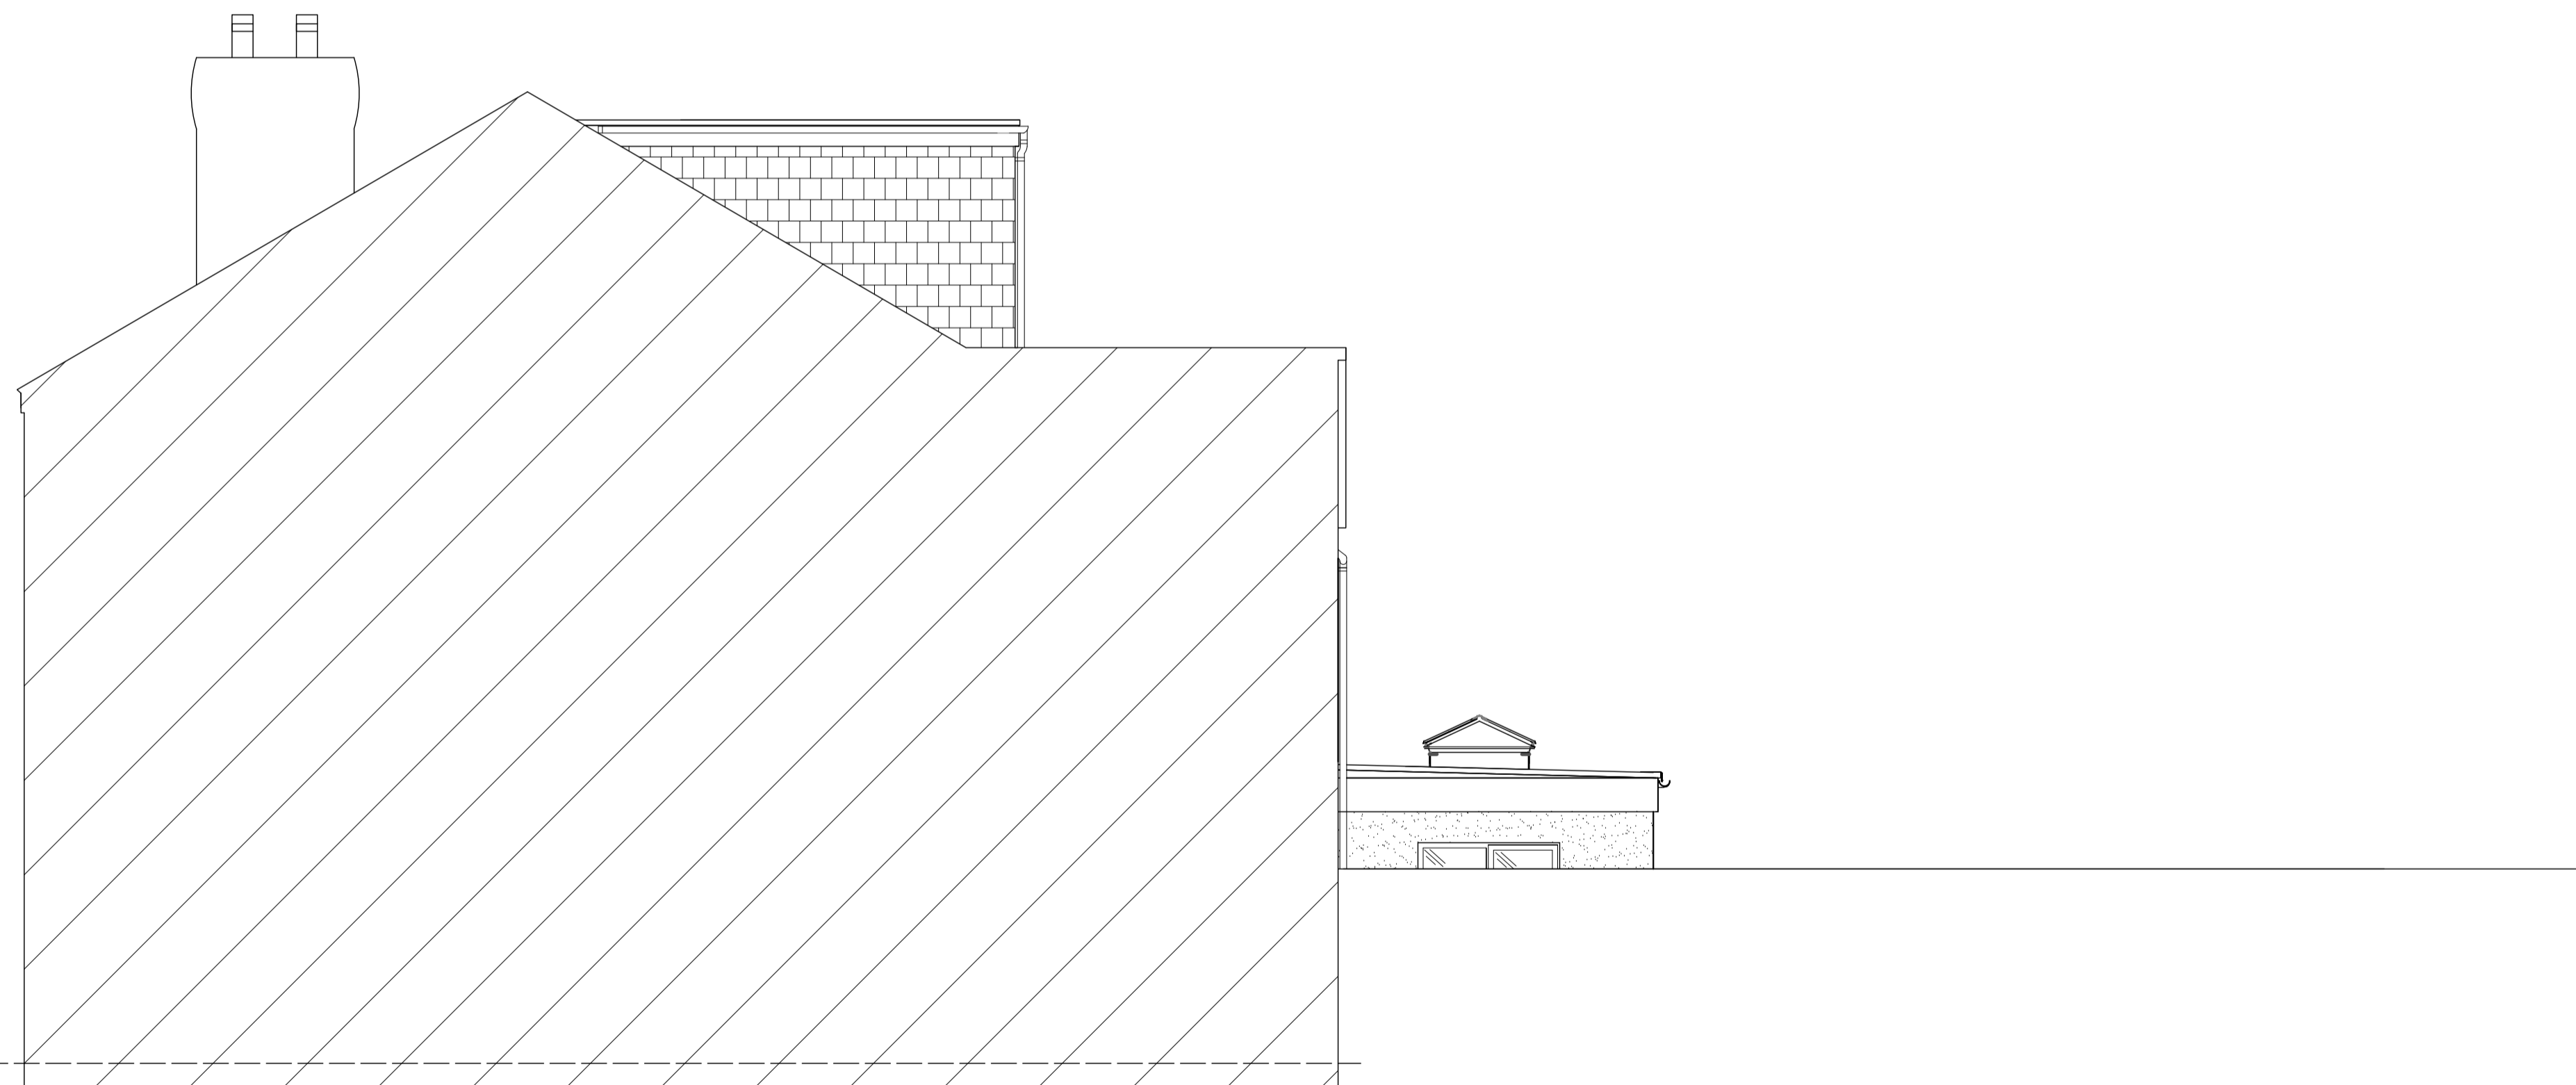

SIDE ELEVATION (WEST)
VIEW FROM NEIGHBOURING PROPERTY

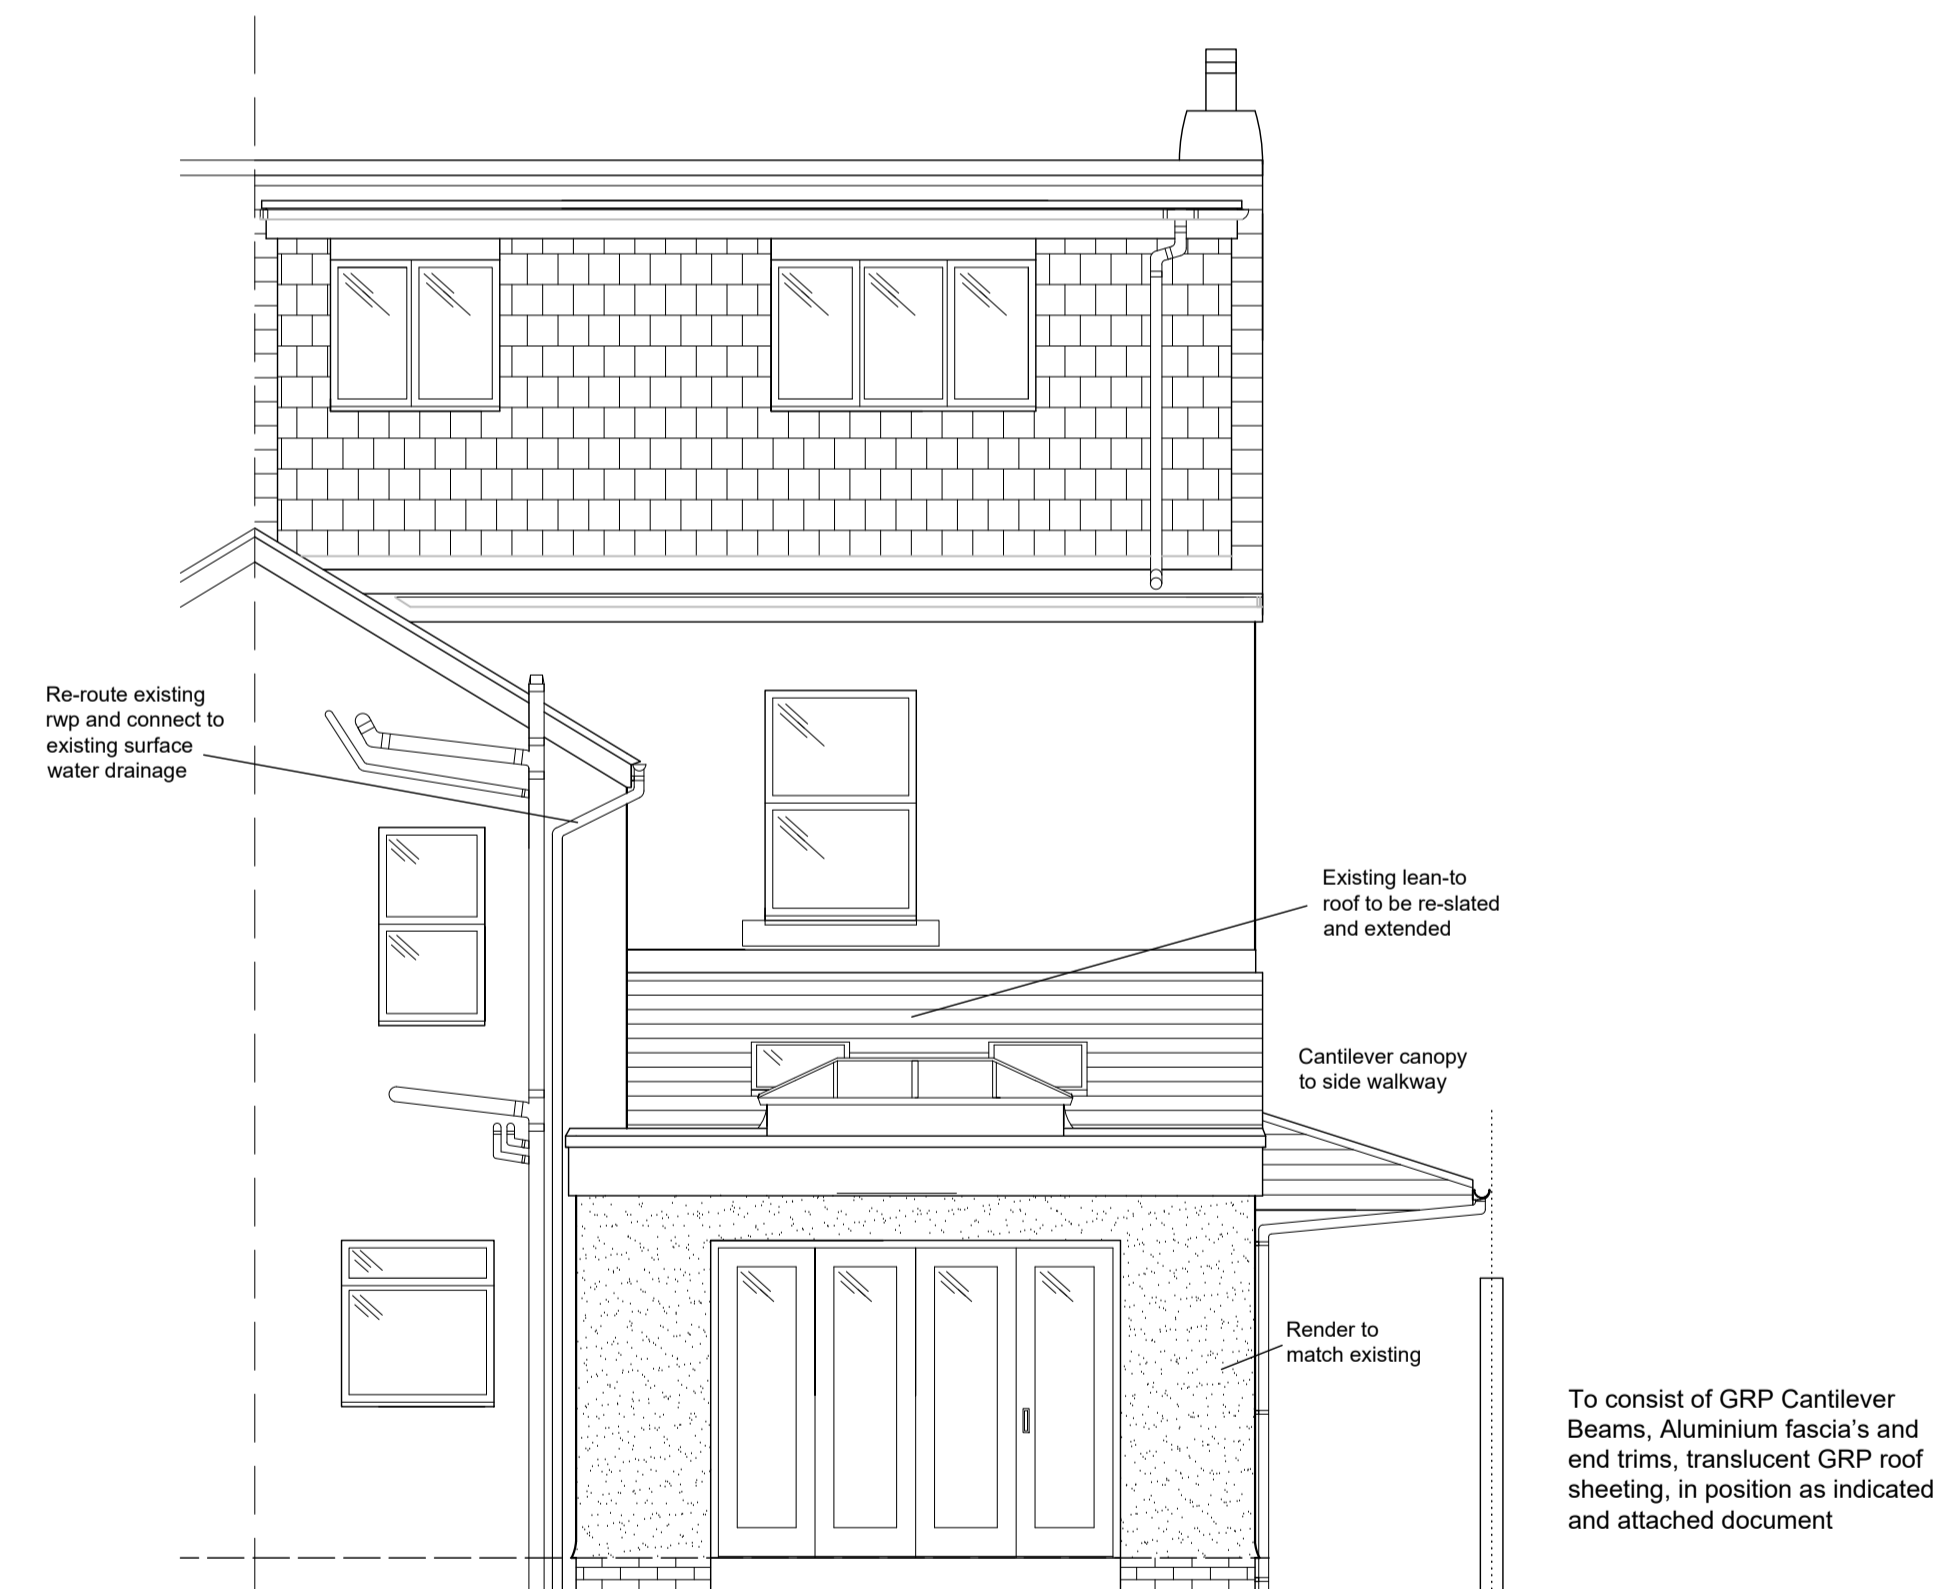

REAR ELEVATION (SOUTH)

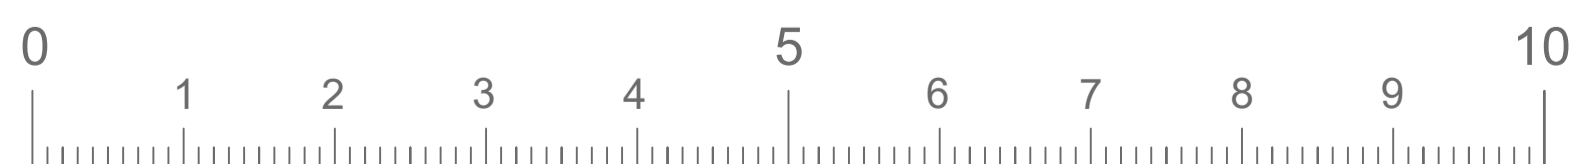

metres
Scale 1:50

Applicant:
41 Queens Road
Formby

Project:
Erection of a single storey extension to the rear and a canopy to the side of the dwellinghouse, following the demolition of the existing conservatory and outbuilding.

Drawing:
Elevations as Proposed

Scale: 1:50 @ A1

Date: March 2021

Revision A:
Scale bar incorporated.
Disclaimer removed
Project description change agreed.

PLANNING

Drawing No: PL05A

Revision: