



OS Map 1:1250

© Crown copyright 2020 Ordnance Survey 100053143

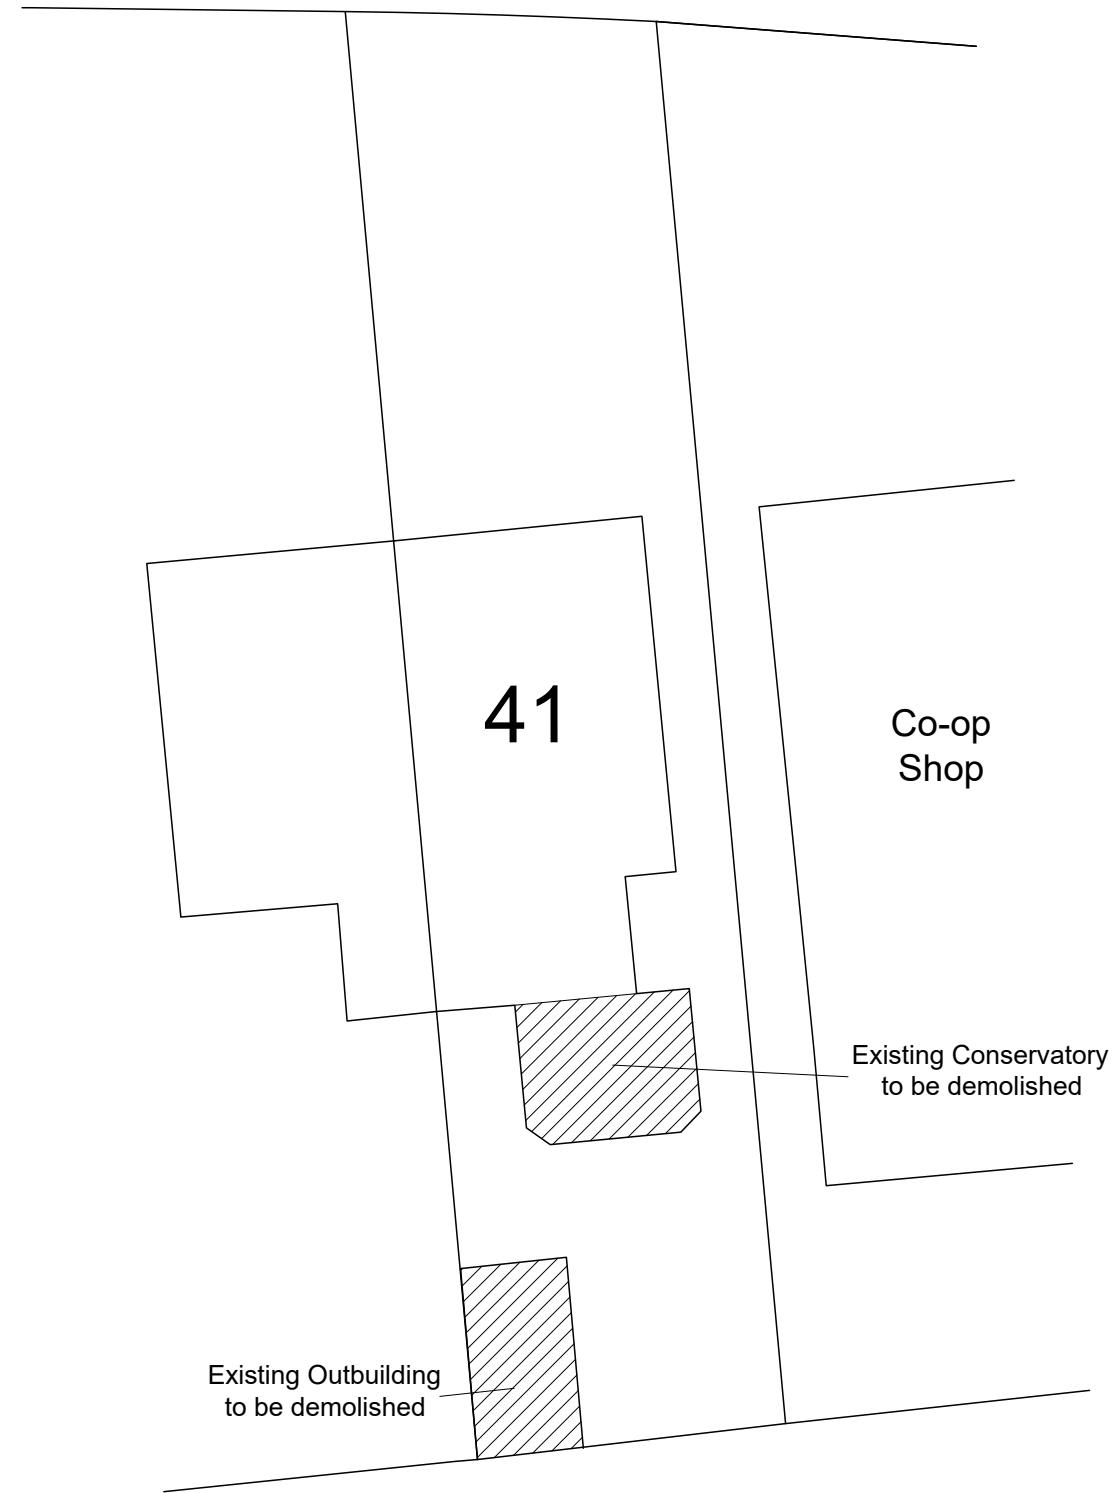

Site Plan 1:200

 

Applicant:
41 Queens Road
Formby

Project:
Proposed single storey extension to the rear of the dwelling house, and canopy to the side pathway, following the demolition of the existing conservatory and outbuilding.

Drawing:
OS Map & Site Plan

Scale: 1:1250 1:200 @ A1 Date: March 2021

Drawing No: PL01

Revision:

PLANNING