



ALL DIMENSIONS TO BE CHECKED ON SITE BY CONTRACTOR.

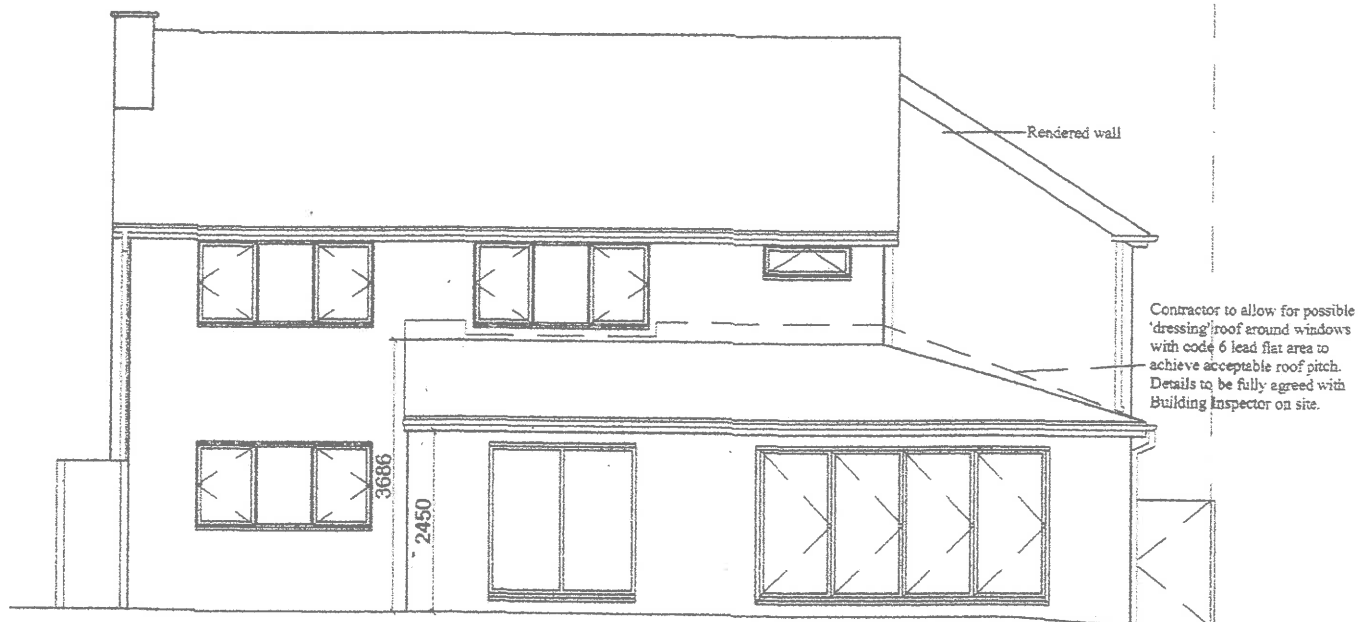

Proposed Rear Elevation

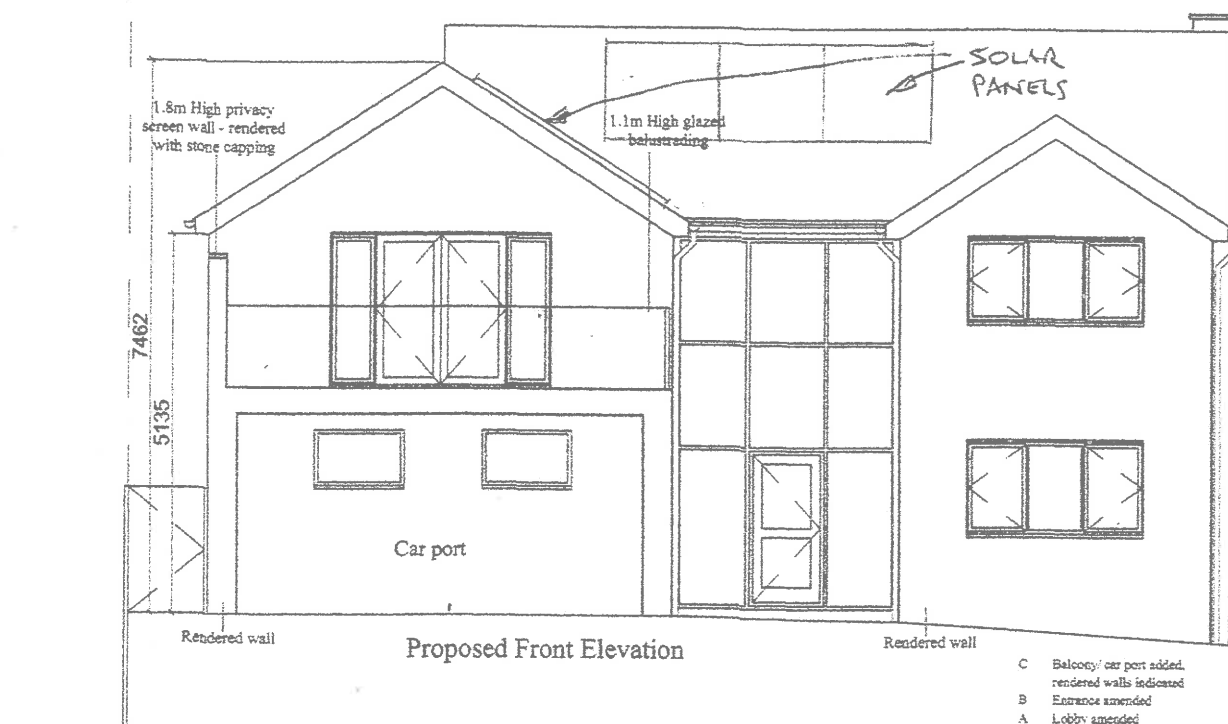

Proposed Front Elevation

C	Balcony/ car port added, rendered walls indicated	25/02/20	JB
B	Entrance amended	3/1/20	JB
A	Lobby amended	26/7/19	JB
Rev	Description	Date	By

ROBERTSON BUILDING DESIGN CONSULTANTS


27 Westway, Colgrave, Nottingham, NG12 3QB
Tel. (0115) 9899637. Mobile. 07968 273657

DWG TITLE PROPOSED ELEV
17A ARLINGTON DRIVE
MAPPERLEY PARK
NOTTINGHAM
NG3 5EN

Client S LOGANATHAN
SCALE 1:100@A4
DATE JULY '19
DRAWING NO. ARL-11 REV X D
ISSUE PLANNING

SCALE
1:100
0 1m 2m 3m 4m 5m 10m

ALL DIMENSIONS TO BE CHECKED ON SITE BY CONTRACTOR.

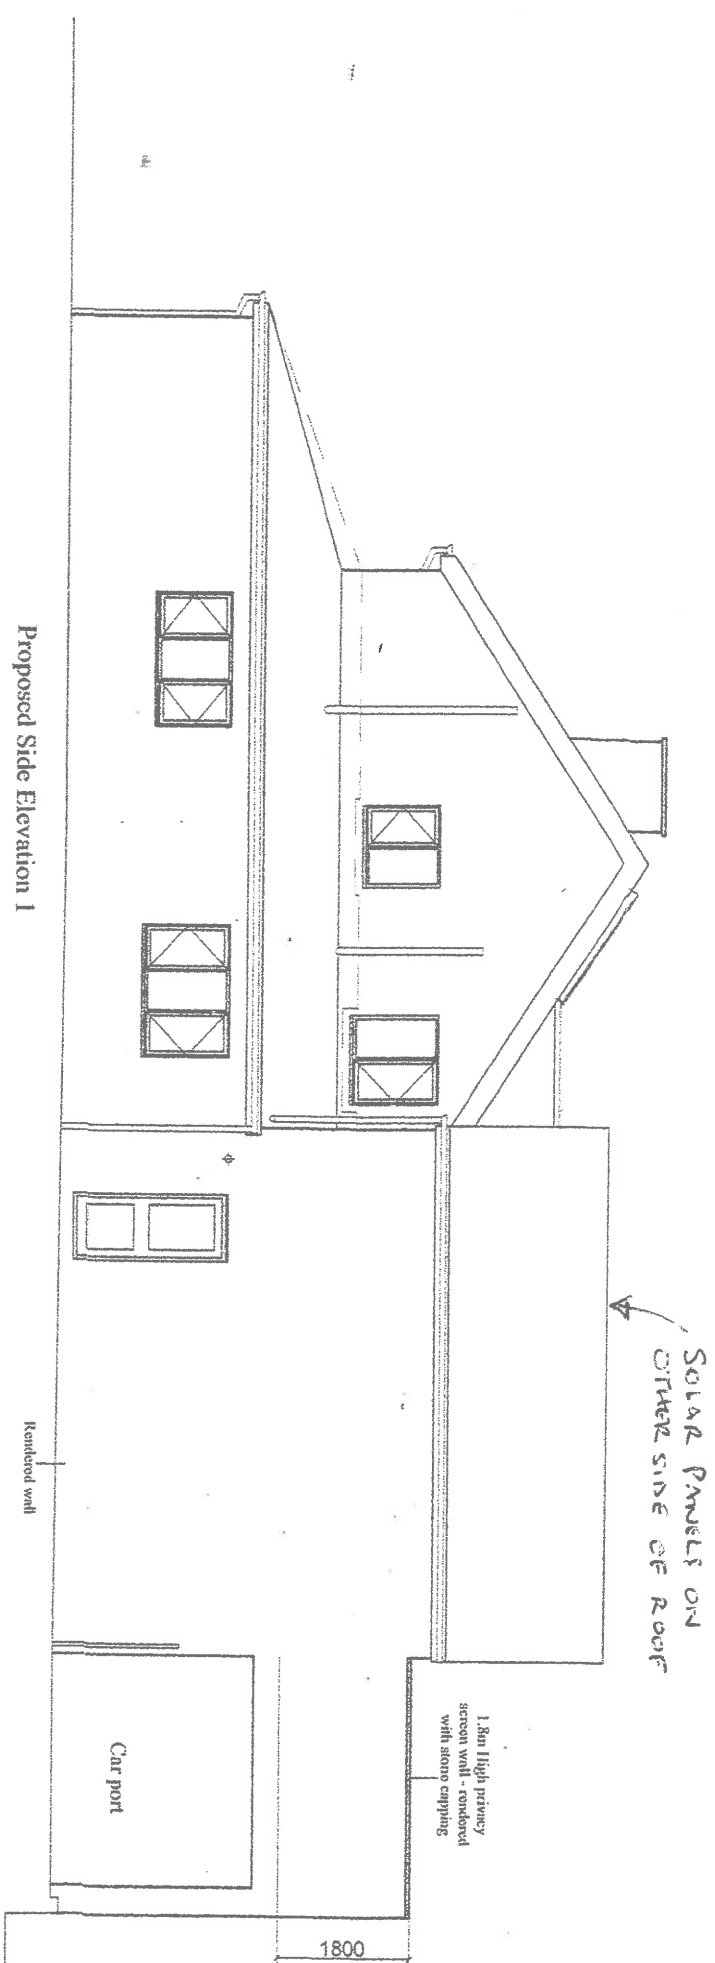

Proposed Side Elevation 1




B 25/07/20 JB
rendered walls indicated
A Kitchen Window moved 30/09/19 JB
Rev Description Date By

ROBERTSON BUILDING
DESIGN CONSULTANTS
27 Westway, Colindale, Nottingham NG12 3QB
Tel: 0115 8509837 Mobile: 07980 278867

DWG TITLE: PROPOSED ELEVS
17A ARLINGTON DRIVE
MAPPERLEY PARK
NOTTINGHAM
NG3 5EN

Client: S LOGANATHAN
SCALE: 1:100@A4
DATE: JULY '19
DRAWING NO. ARL-12 REV JC
ISSUE: PLANNING

ALL DIMENSIONS TO BE CHECKED ON SITE BY CONTRACTOR.

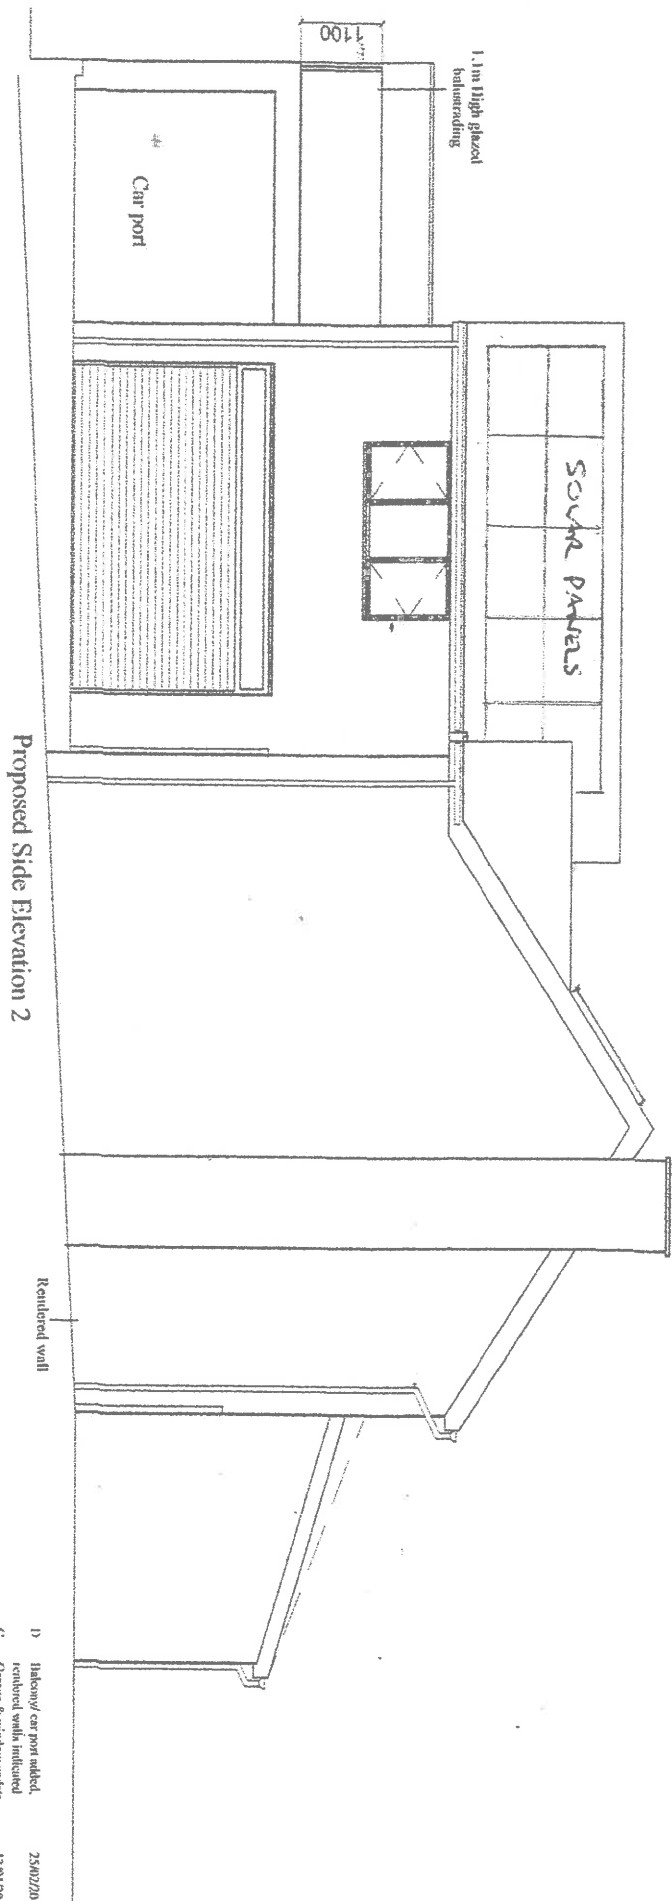

D	1.1m high glazed balustrading	25/02/20	JH
C	Garage & window update	13/01/20	JH
B	Window omitted/Garage door moved	31/12/19	JH
A	Lobby amended	26/7/19	JH

ROBERTSON BUILDING
DESIGN CONSULTANTS
27 Wootton, Colgrave, Nottingham, NG12 3QB
Tel: (0115) 9699337 Mobile: 07300 270687

DWG TITLE PROPOSED ELEVS
17A ARLINGTON DRIVE
MAPPERLEY PARK
NOTTINGHAM
NG3 5EN

Client S LOGANATHAN
SCALE 1:100@A4
DATE JULY '19
DRAWING NO. AR-13
ISSUE PLANNING
REV XE