


do not scale







if in doubt ask

notes

This drawing is the copyright of Paul Newbould and must not be reproduced without consent in whole or in part thereof. All dimensions must be checked on site prior to commencement of works and any discrepancy to be reported immediately.

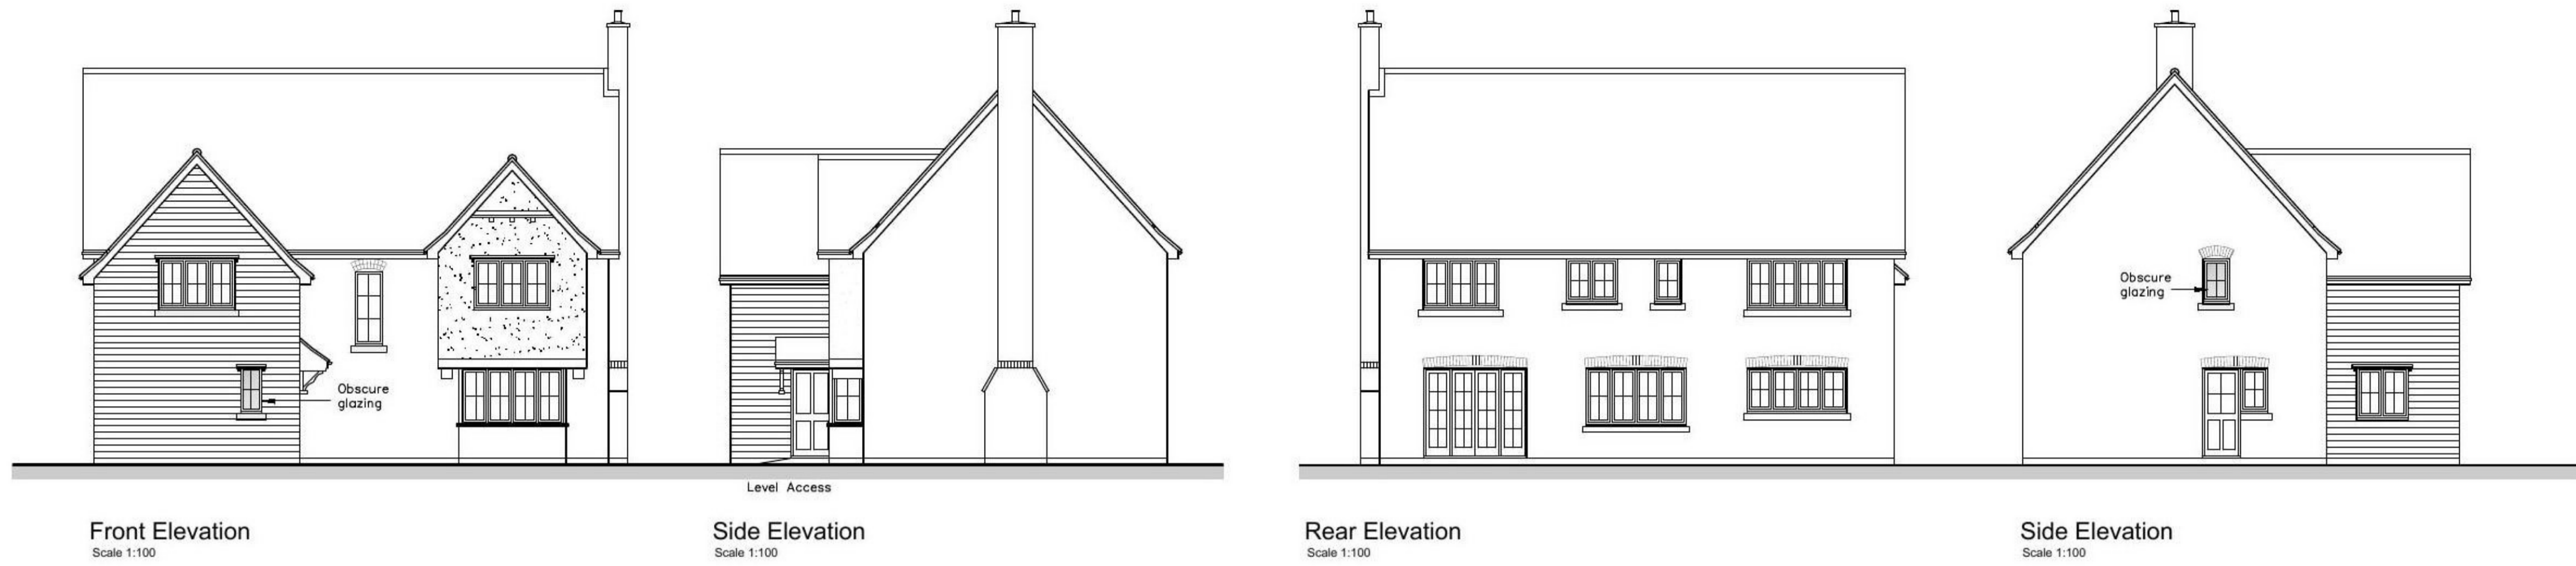

- Materials**
- Roof - Clay pantiles - Orange
 - Walls - Leicester Red/Orange mixture 50/50
 - Hardie Plank - Grey
 - Render - Grey
 - Reconstituted Stone
 - Cills - Portland Colours
 - Windows - Cream Upvc
 - Doors - Cream Upvc
 - RW Goods - Black Upvc.

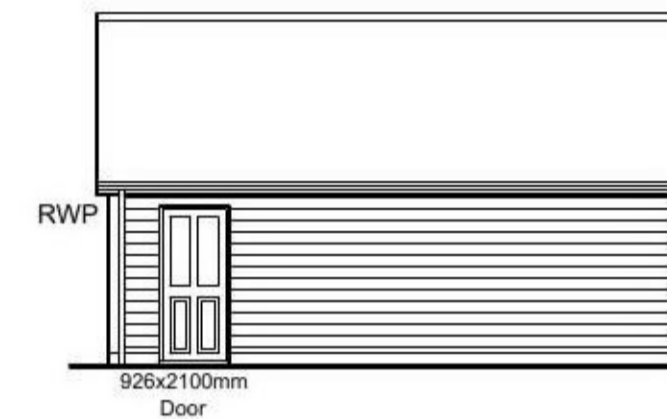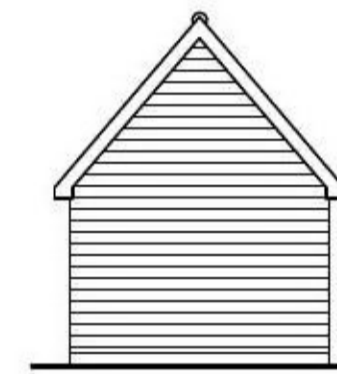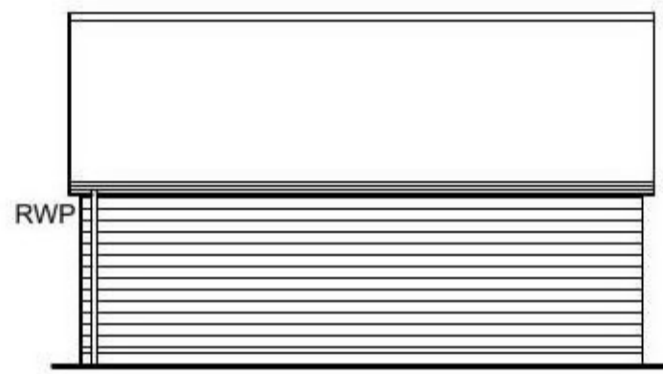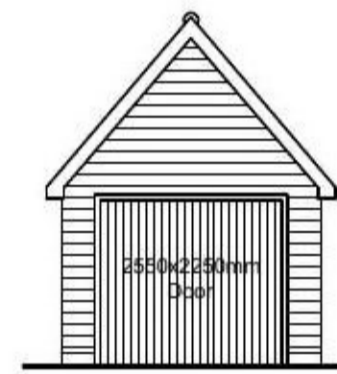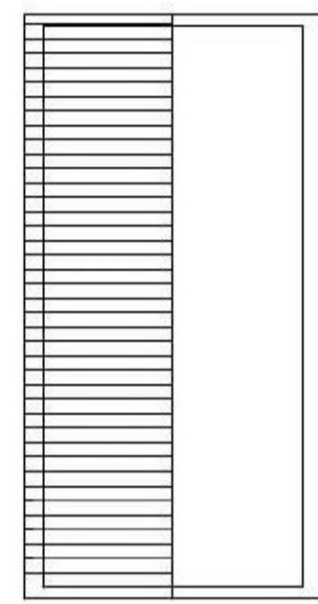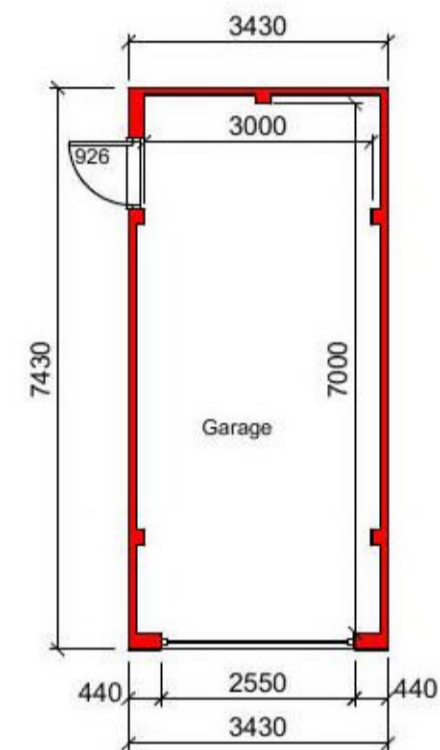

Garage Plan Scale 1:100


Garage Roof Plan Scale 1:100

Garage Front Elevation Scale 1:100


Garage Side Elevation Scale 1:100

Garage Rear Elevation Scale 1:100

Garage Side Elevation Scale 1:100

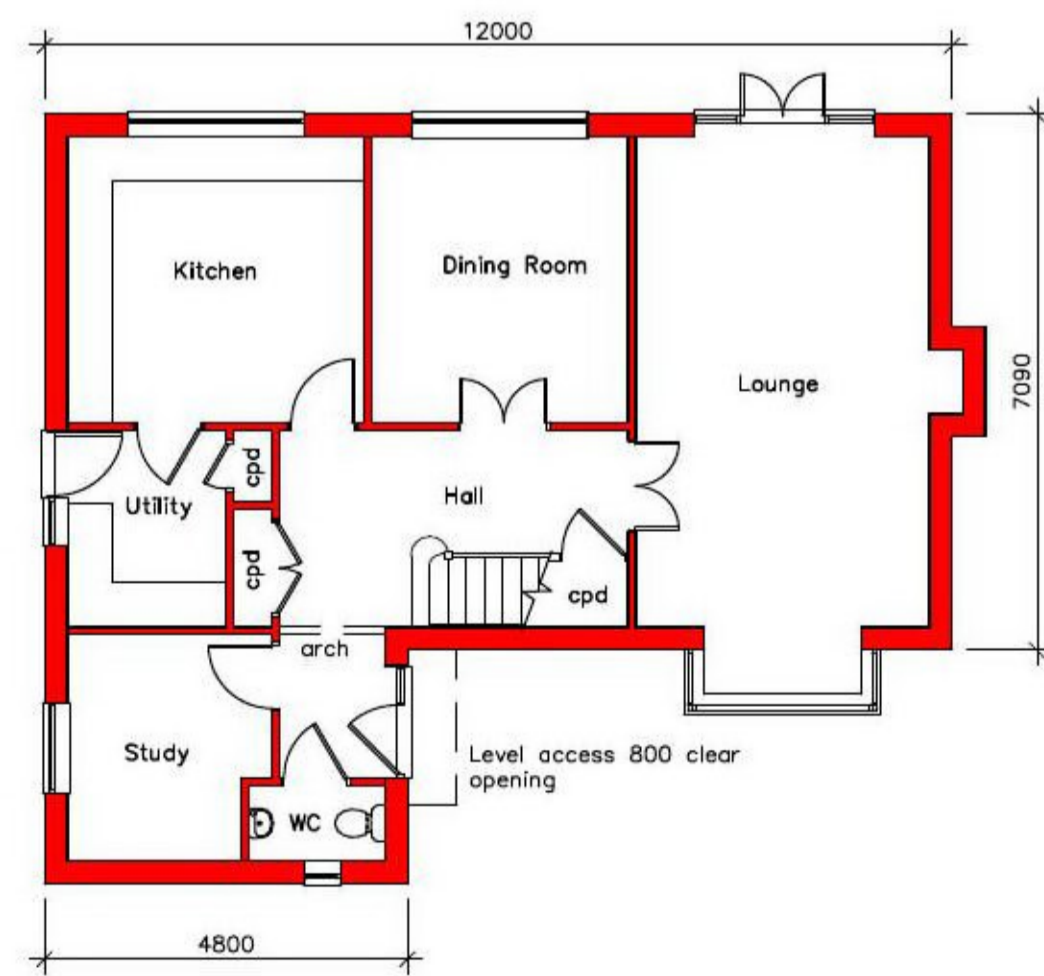


Ground Floor Plan Scale 1:100

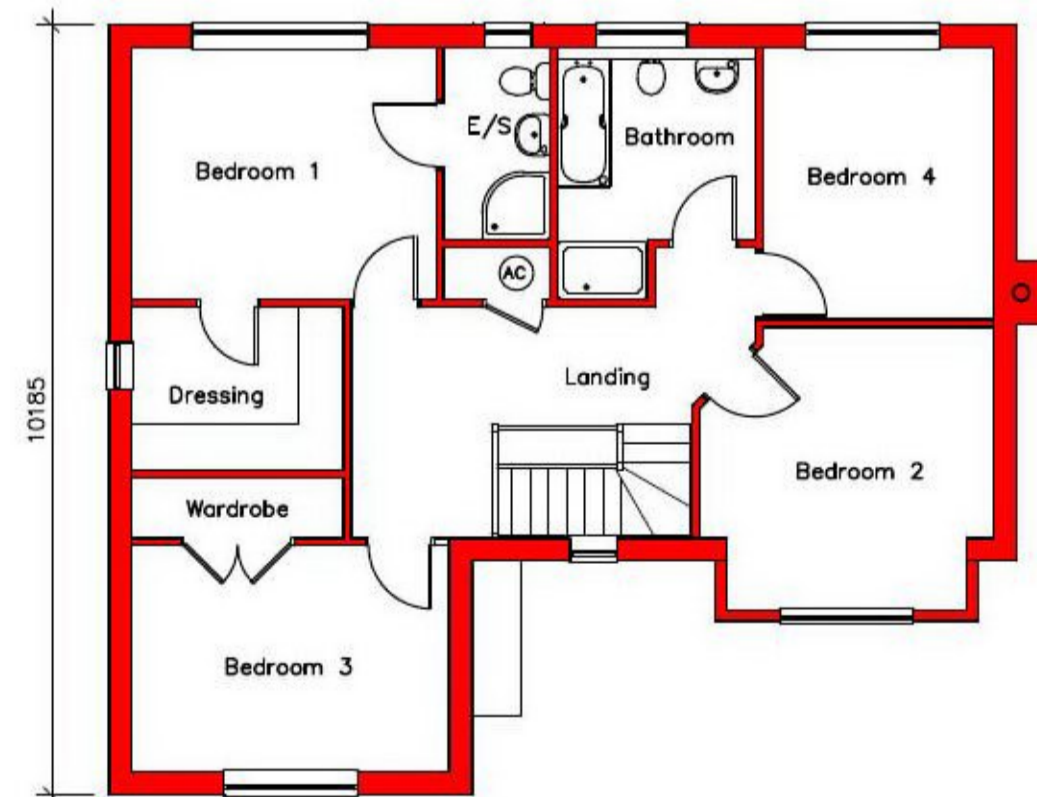

First Floor Plan Scale 1:100



Location Plan Scale 1:1250

 

no: date: by: revision:

project:
 Proposed House
 Land to the West of
 Nortons Farm,
 The Street, Lower Kirby,
 Essex CO13 0EG

drawing title:
 Plans, Elevations and Location
 Plan

client:
 Mr R Collier

date: 12/20 drawn: FDL sheet:

scale@A1: As Shown drawing no: 1812-08 revision: -

Paul Newbould
 Planning & Building Design Services
 78 Kings Ave., Holland on Sea, Clacton on Sea, Essex, CO15 5EP.
 Fax: E-Mail: Quality Design Group - LDM Co-Ordinator Svcs.