


- NOTES:
1. These drawings are subject to Planning and Building Regulations Approval and all other permissions required by the Local Authority prior to commencing building work. Works started without these consents are at your own risk.
 2. All drawings should be read in conjunction with any third-party consultants drawings and specification.
 3. Do not scale from this drawing. All dimensions, levels and existing structure must be verified on site prior to commencement. Any omissions or inaccuracies are to be reported and clarified with the architect and the client immediately for rectification. These drawings are intended as graphic information only. Due to the age of the premises, non-exposure of the structure, occupancy, building methods and materials used, some assumptions have been made necessary. All dimensions were provided by the client.
 4. Before building work commences it is the responsibility of the owner to serve the relevant Party Wall Notices to all neighbours affected.

00	10/04/2021	KL	FIRST ISSUE
Rev.	Date	By	Notes
Project: 112 Worcester Park Rd Worcester Park, KT4 7QE			
Drawing: Ground Floor Proposed Plan			
Drawing Number: AVH-910-2000		Rev. 00	
Scale: 1:50		ISO: A3	


APPLICATION FOR
LAWFUL DEVELOPMENT
CERTIFICATE

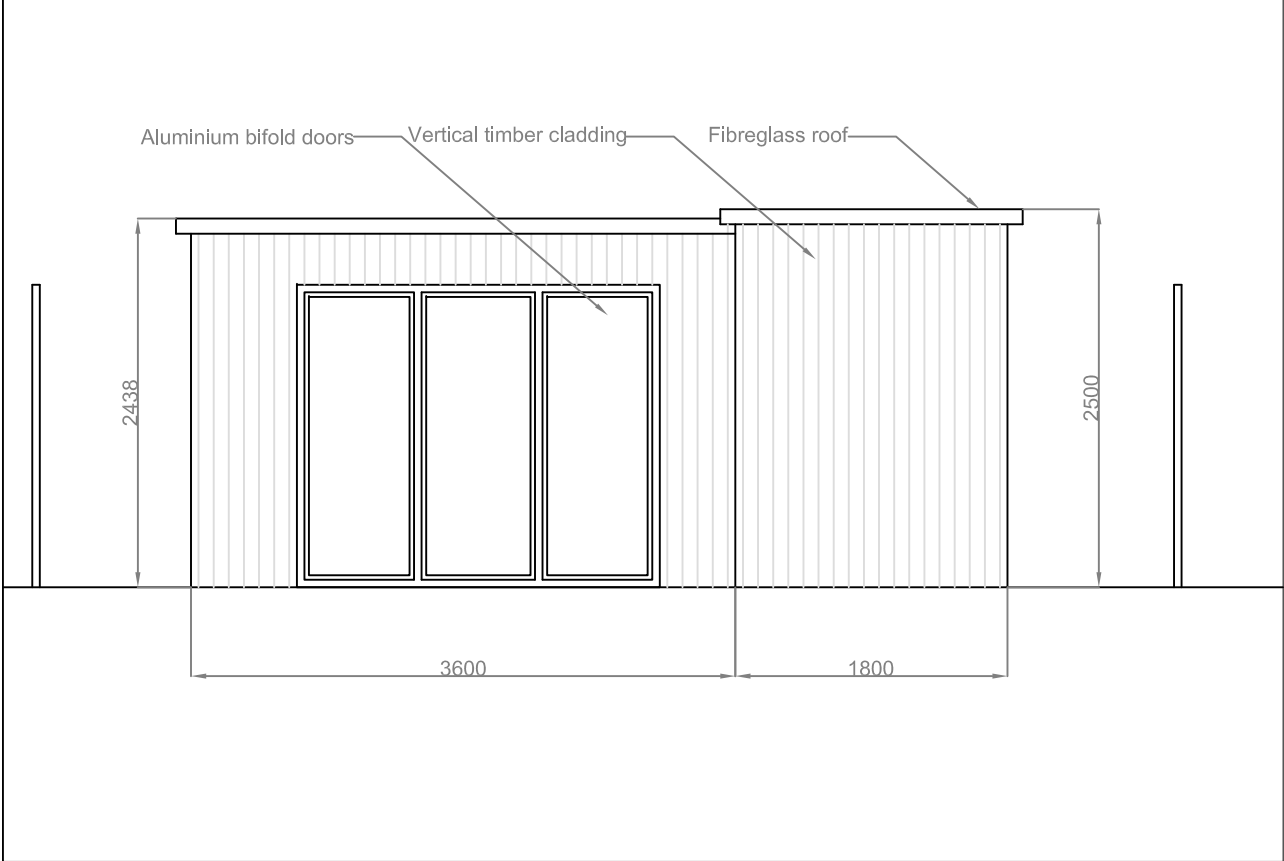

A
910

Front Elevation - View A


SCALE 1:50 @A3

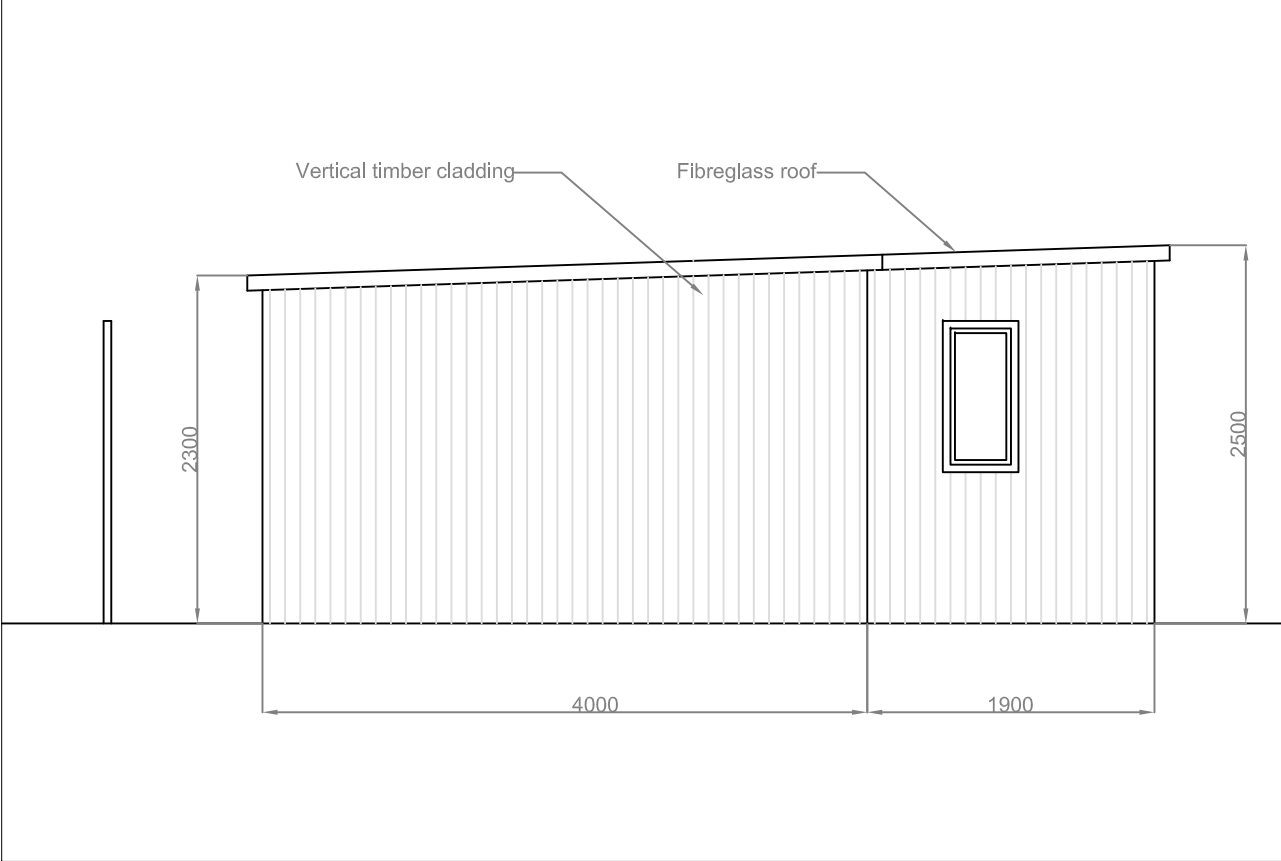

B
910

Side Elevation - View B


SCALE 1:50 @A3

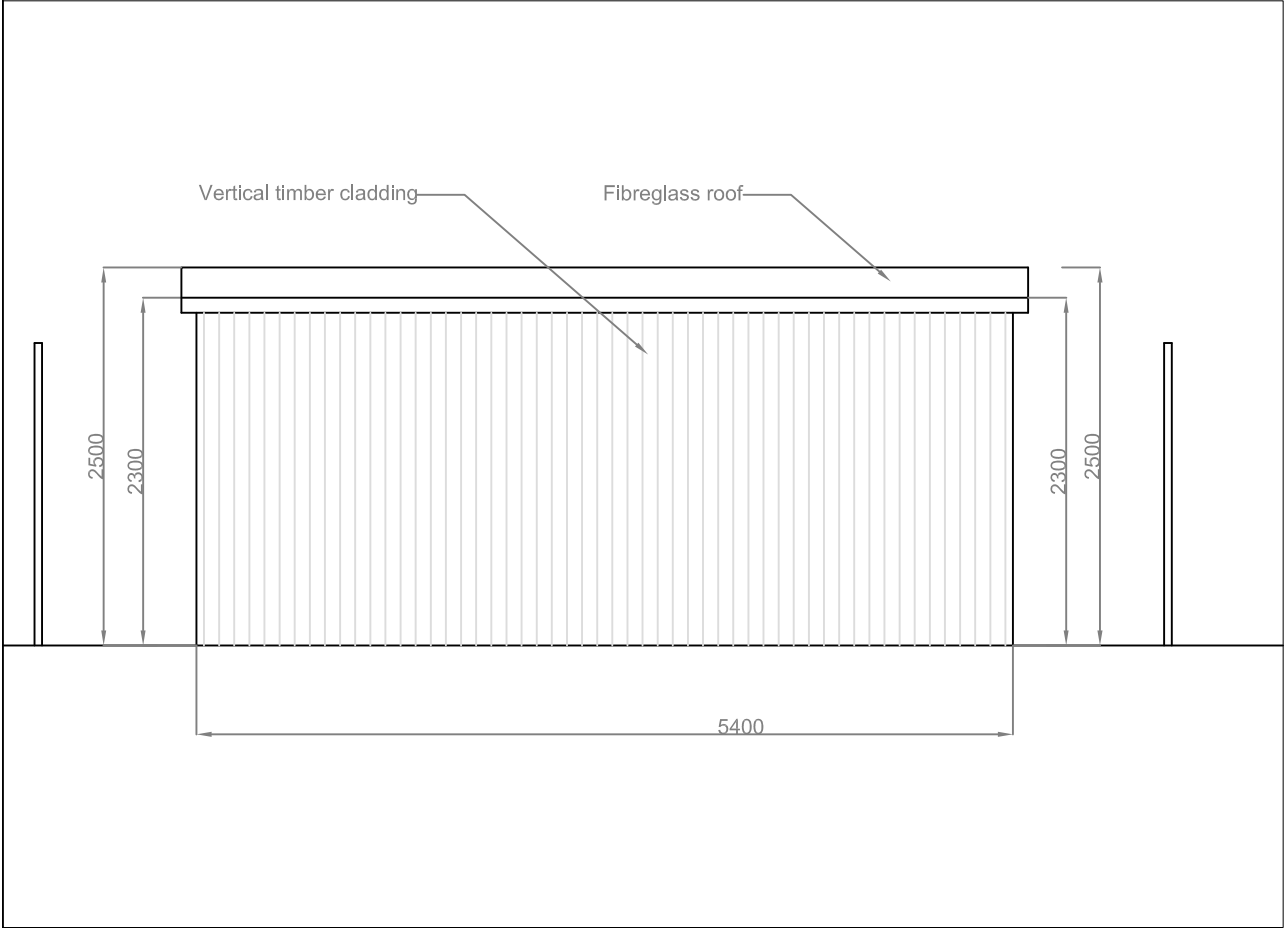

C
910

Rear Elevation - View C

SCALE 1:50 @A3

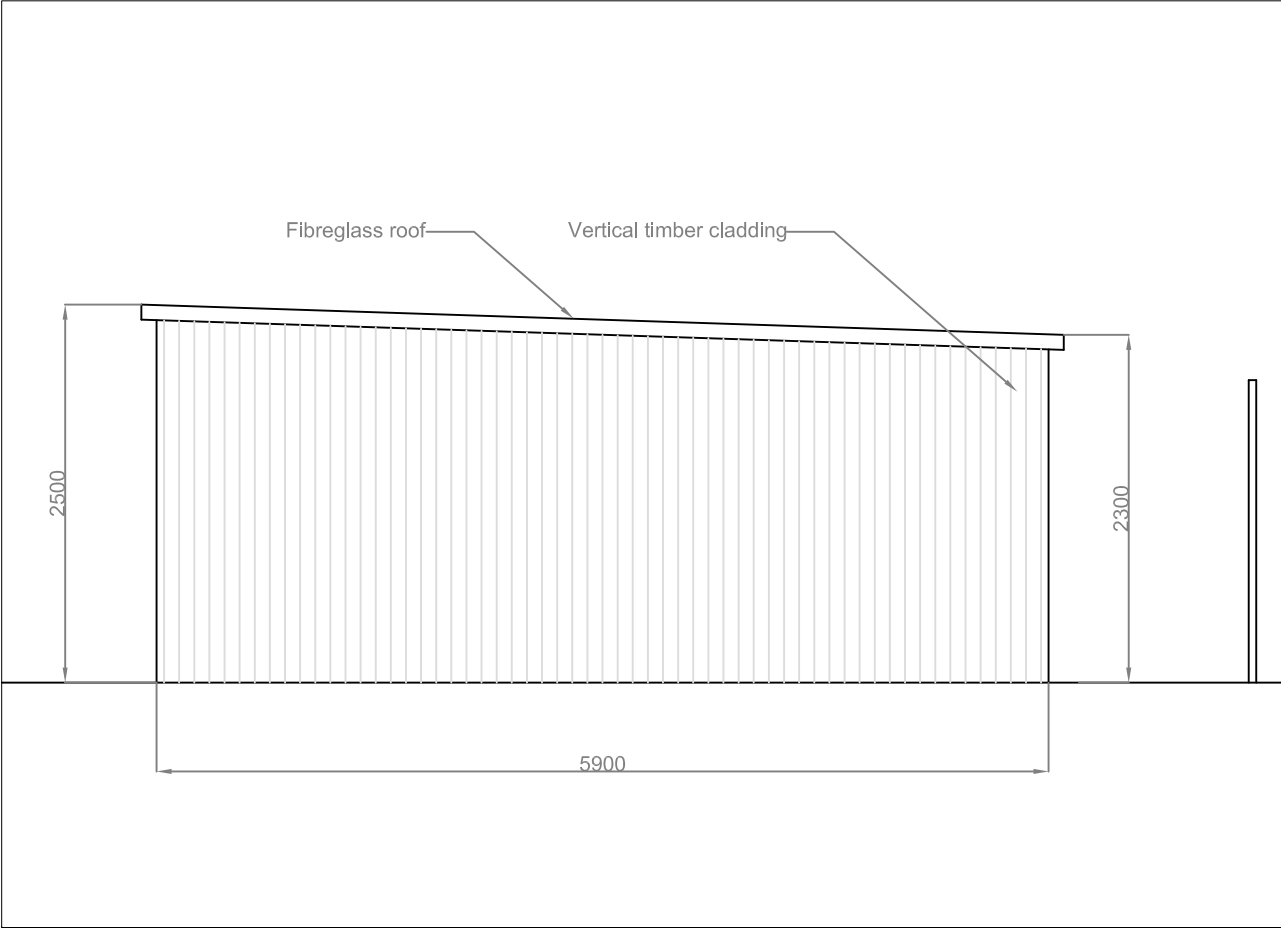

D
910

Side Elevation - View D

SCALE 1:50 @A3

NOTES:

1. These drawings are subject to Planning and Building Regulations Approval and all other permissions required by the Local Authority prior to commencing building work. Works started without these consents are at your own risk.
2. All drawings should be read in conjunction with any third-party consultants drawings and specification.
3. Do not scale from this drawing. All dimensions, levels and existing structure must be verified on site prior to commencement. Any omissions or inaccuracies are to be reported and clarified with the architect and the client immediately for rectification. These drawings are intended as graphic information only. Due to the age of the premises, non-exposure of the structure, occupancy, building methods and materials used, some assumptions have been made necessary. All dimensions were provided by the client.
4. Before building work commences it is the responsibility of the owner to serve the relevant Party Wall Notices to all neighbours affected.

00 10/04/2021 KL FIRST ISSUE

Rev.	Date	By	Notes
------	------	----	-------

Project:
112 Worcester Park Rd
Worcester Park, KT4 7QE

Drawing:
Proposed Elevations

Drawing Number:
AVH-910-2002

Rev.
00

Scale: 1:50

ISO: A3

APPLICATION FOR
LAWFUL DEVELOPMENT
CERTIFICATE

Add Value Home
Architectural Advice and Design
www.addvaluehome.com