


Location Plan 1:1250

Revision:	Date:	Description:
 VERTEX ARCHITECTURE		
info@vertexarchitecture.co.uk 01485 532286 www.vertexarchitecture.co.uk 72A Westgate, Hunstanton, Norfolk PE36 5EP		
Project: Mulberry Cottage, 13 Green Lane, Thornham, PE36 6NQ		
Subject: Extension & Alterations Existing Site & Location Plans		
Date:	Scale:	
November 2020	1:200, 1:1250 @A3	
Project No.:	Drawing No.:	Revision:
20178	02	

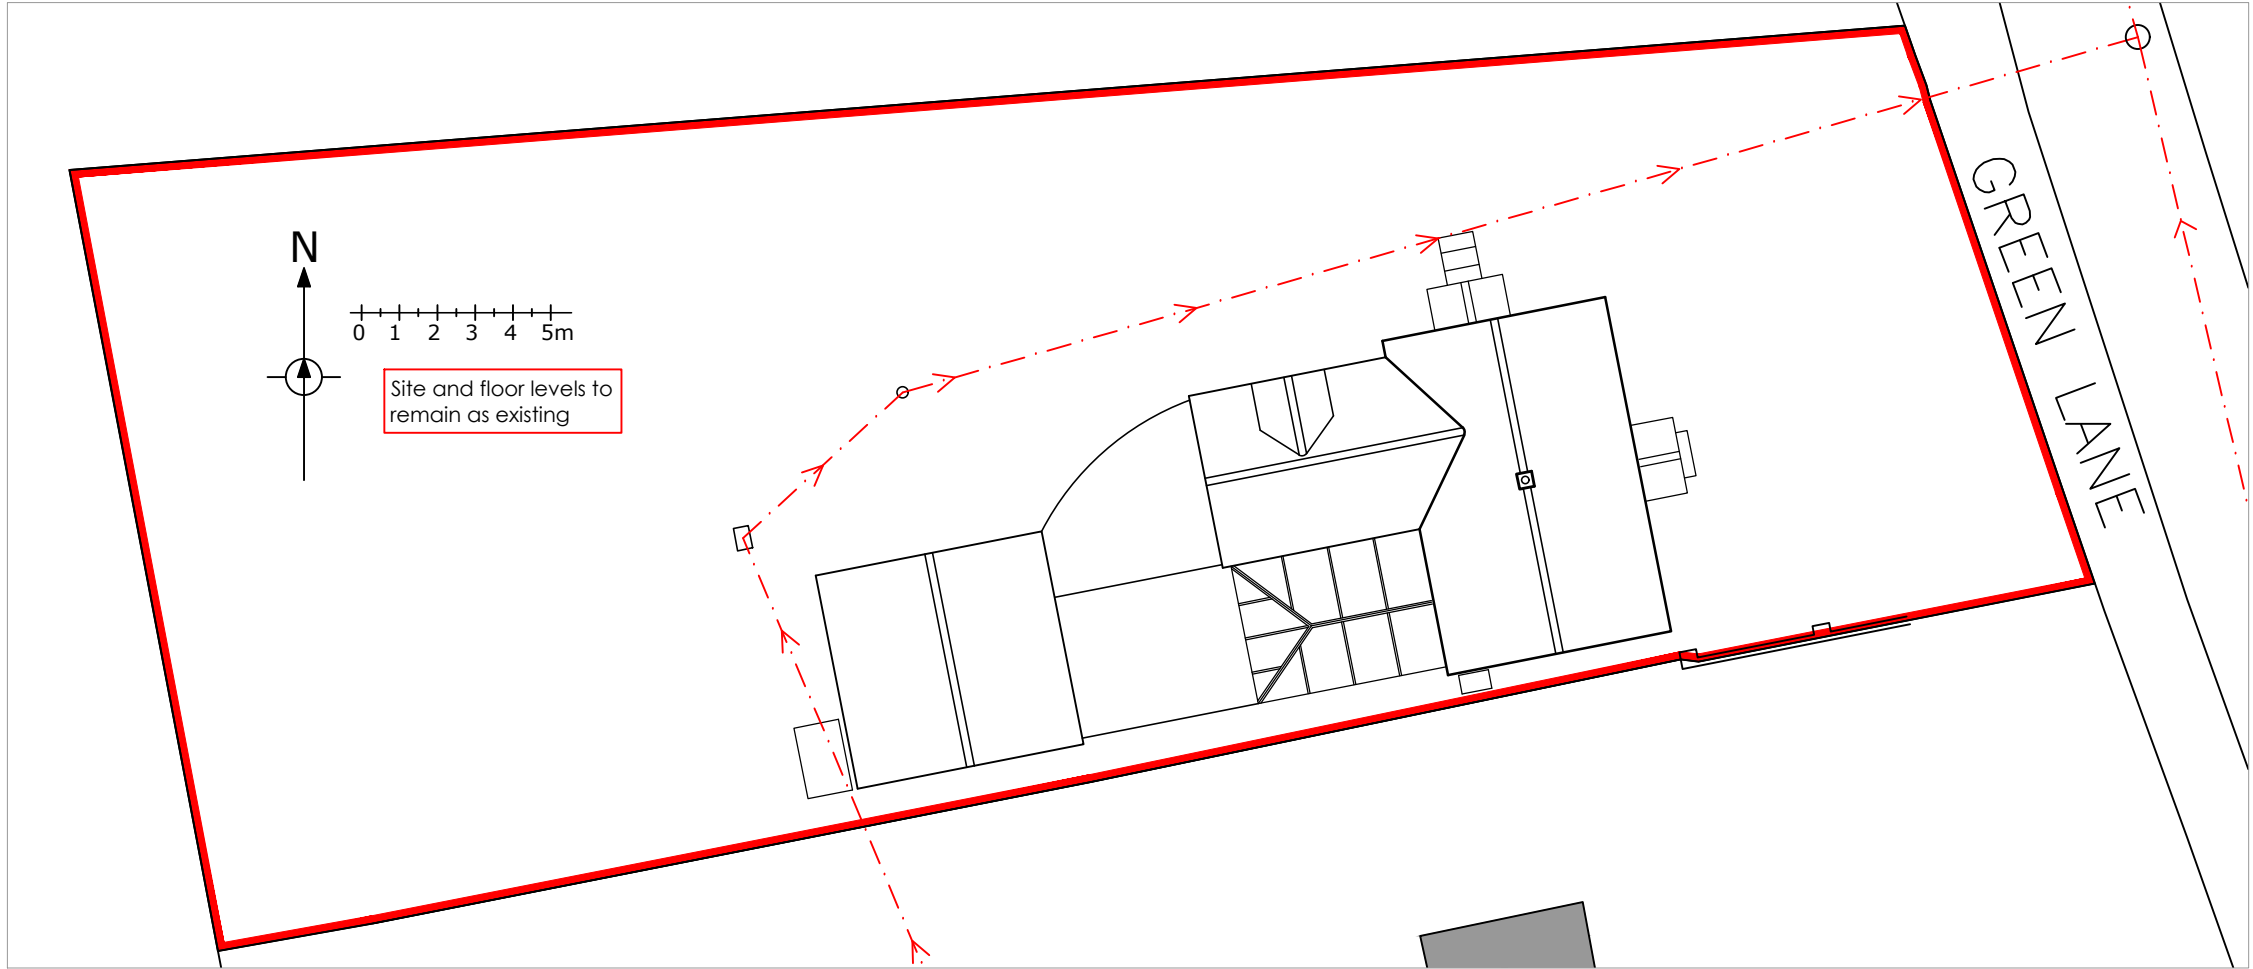

Site Plan 1:200