

ALBANY BUILDING DESIGN

Planning Architectural and Structural Services
17 Bourne Mead Bexley Kent DA5 1PJ
Tel: 01322 522528

Drawing No 1 of 1

Date: 1/2/12 Drawn by: AD HELLARD

Client: Ms VICTORIA STEPHENSON

Site address: 20 PALMEIRA ROAD
BEAUFORTHEATH DA7 4HX






Scales: 1:50
Plans and elevations: 1:100 Sections: 1:50
Site plan: 1:200 Location plan: 1:250

Proposal: SINGLE STOREY
REAR EXTENSION


REVISIONS
Ref: Date Description

These plans are for a Planning Application only at present. If accepted, fully detailed plans will be prepared for Building Control. Most experienced builders will be able to give an estimated building guide cost based upon these plans.

(FULL SPEC TO BE PROVIDED LATER FOR BREGS APPLICATION)

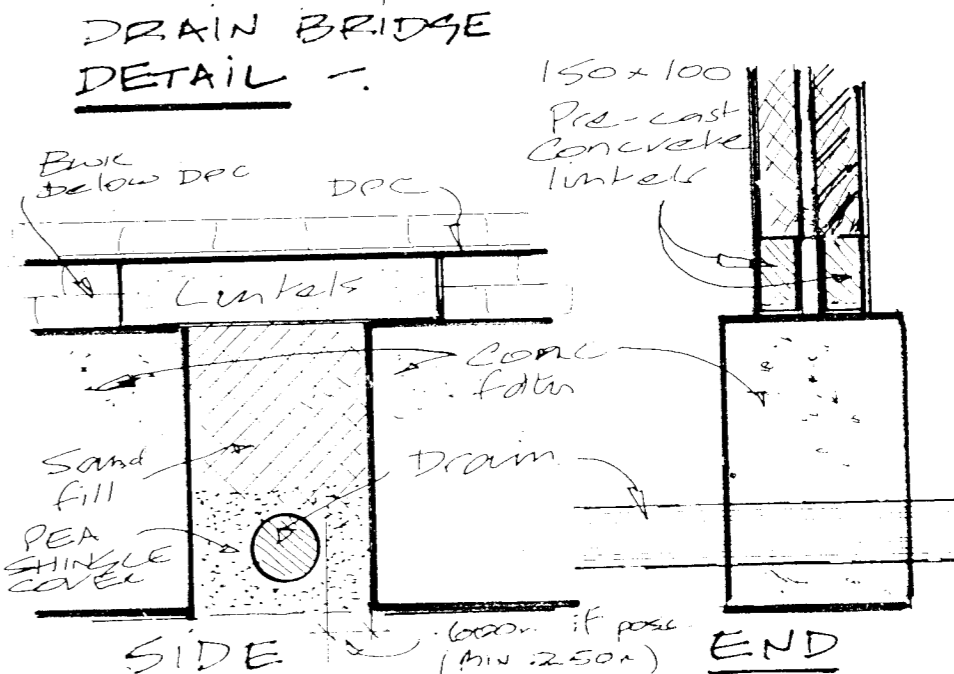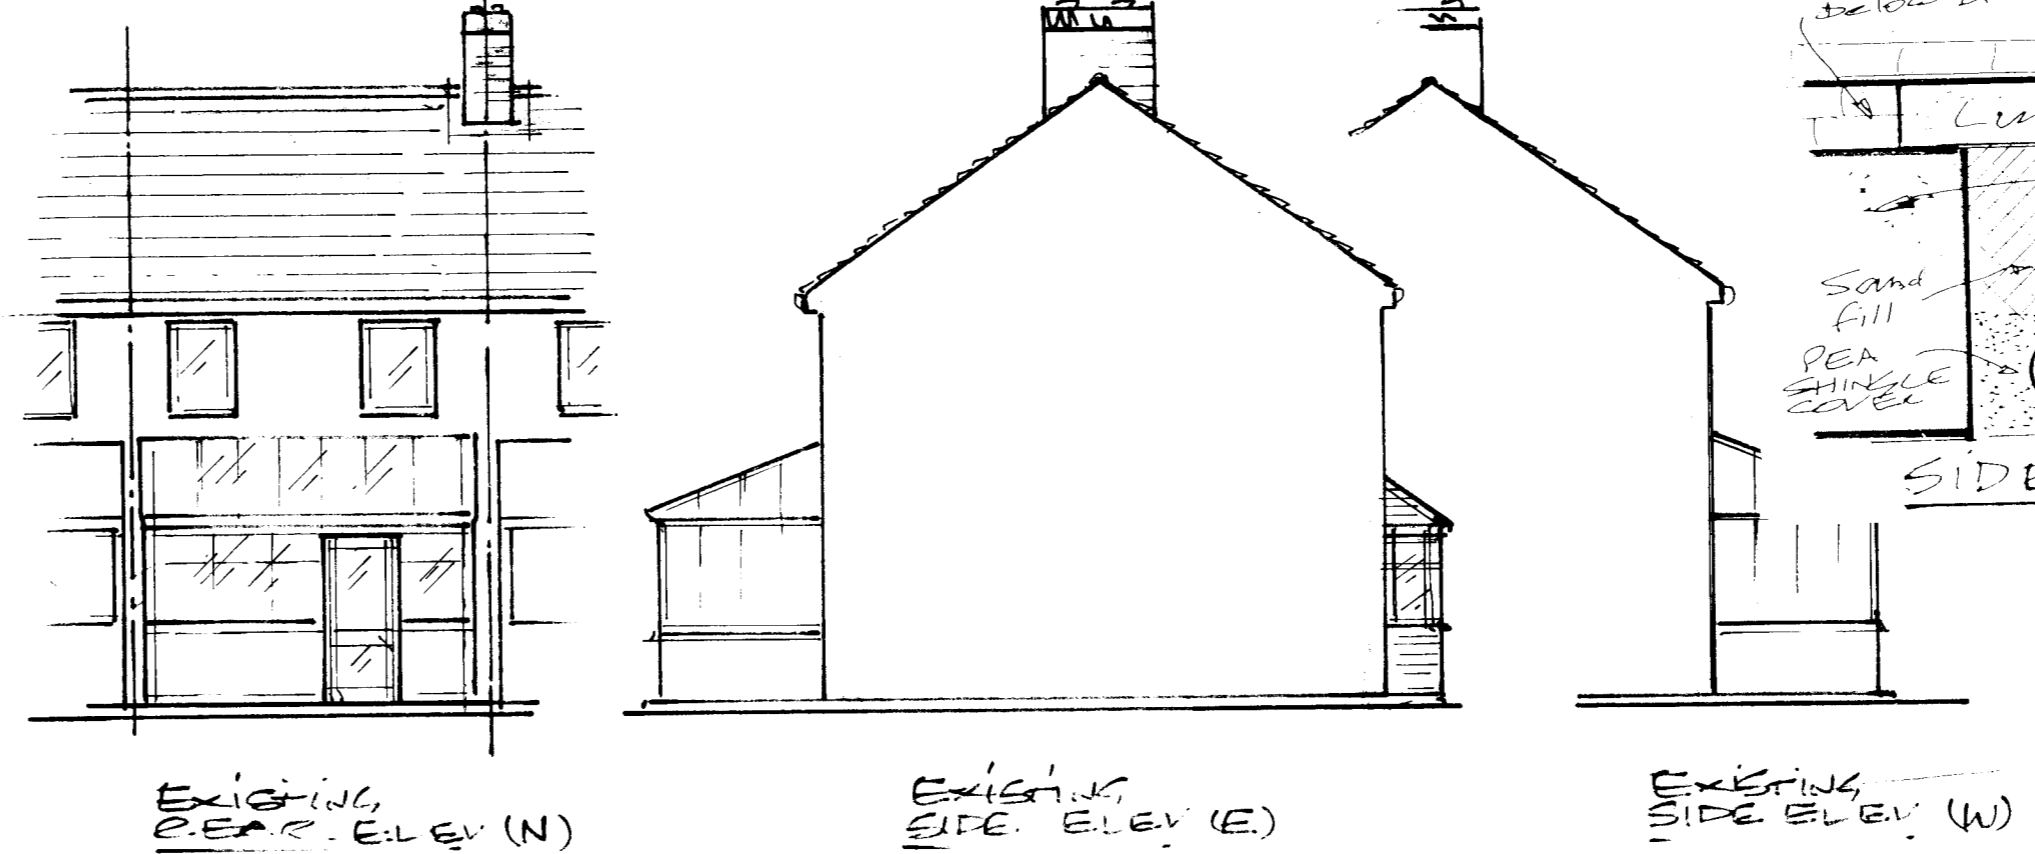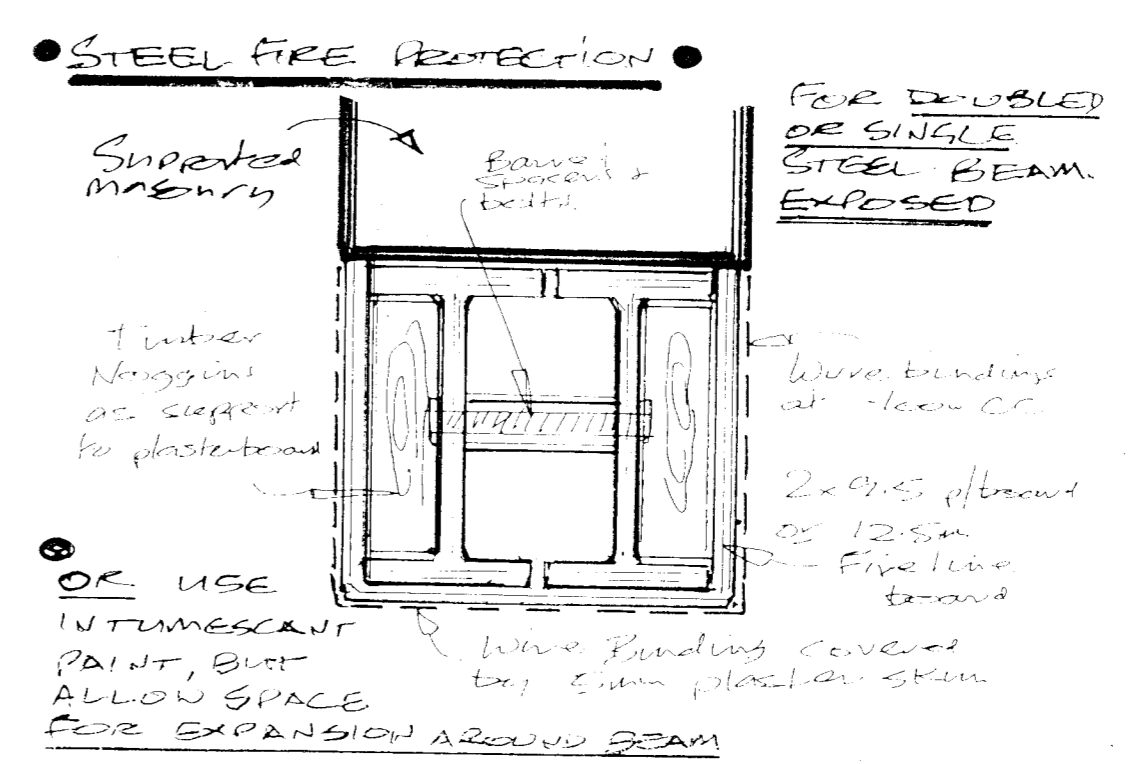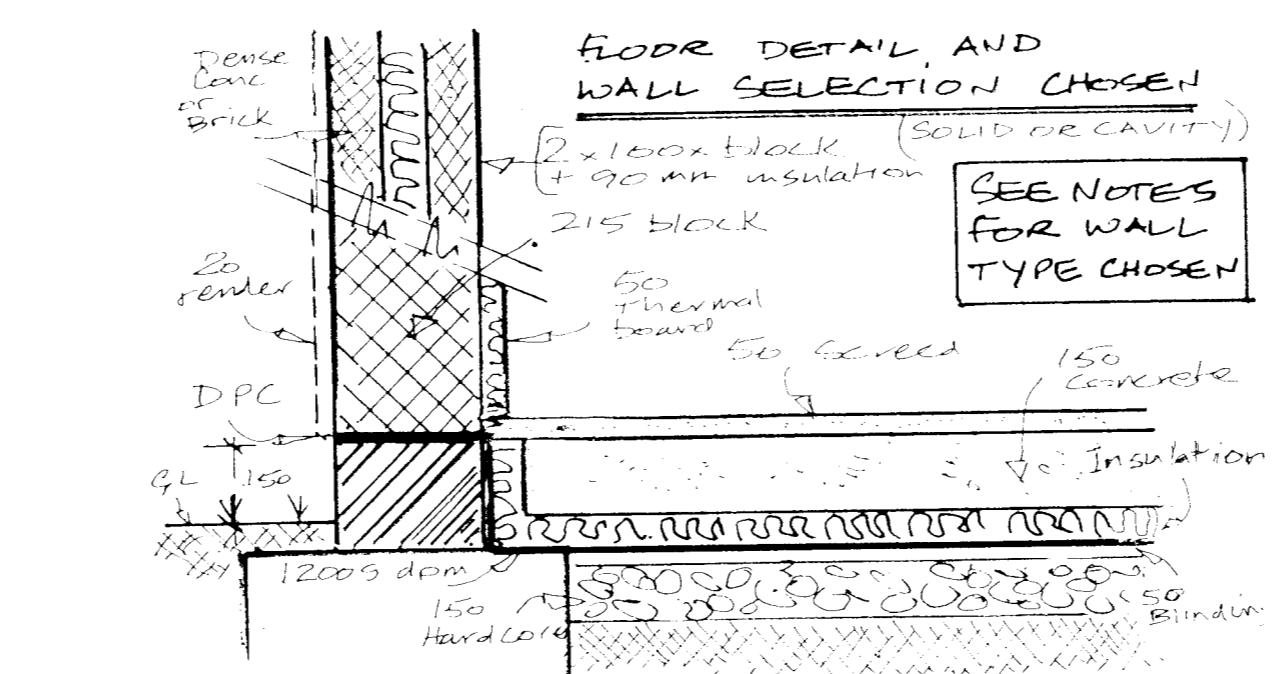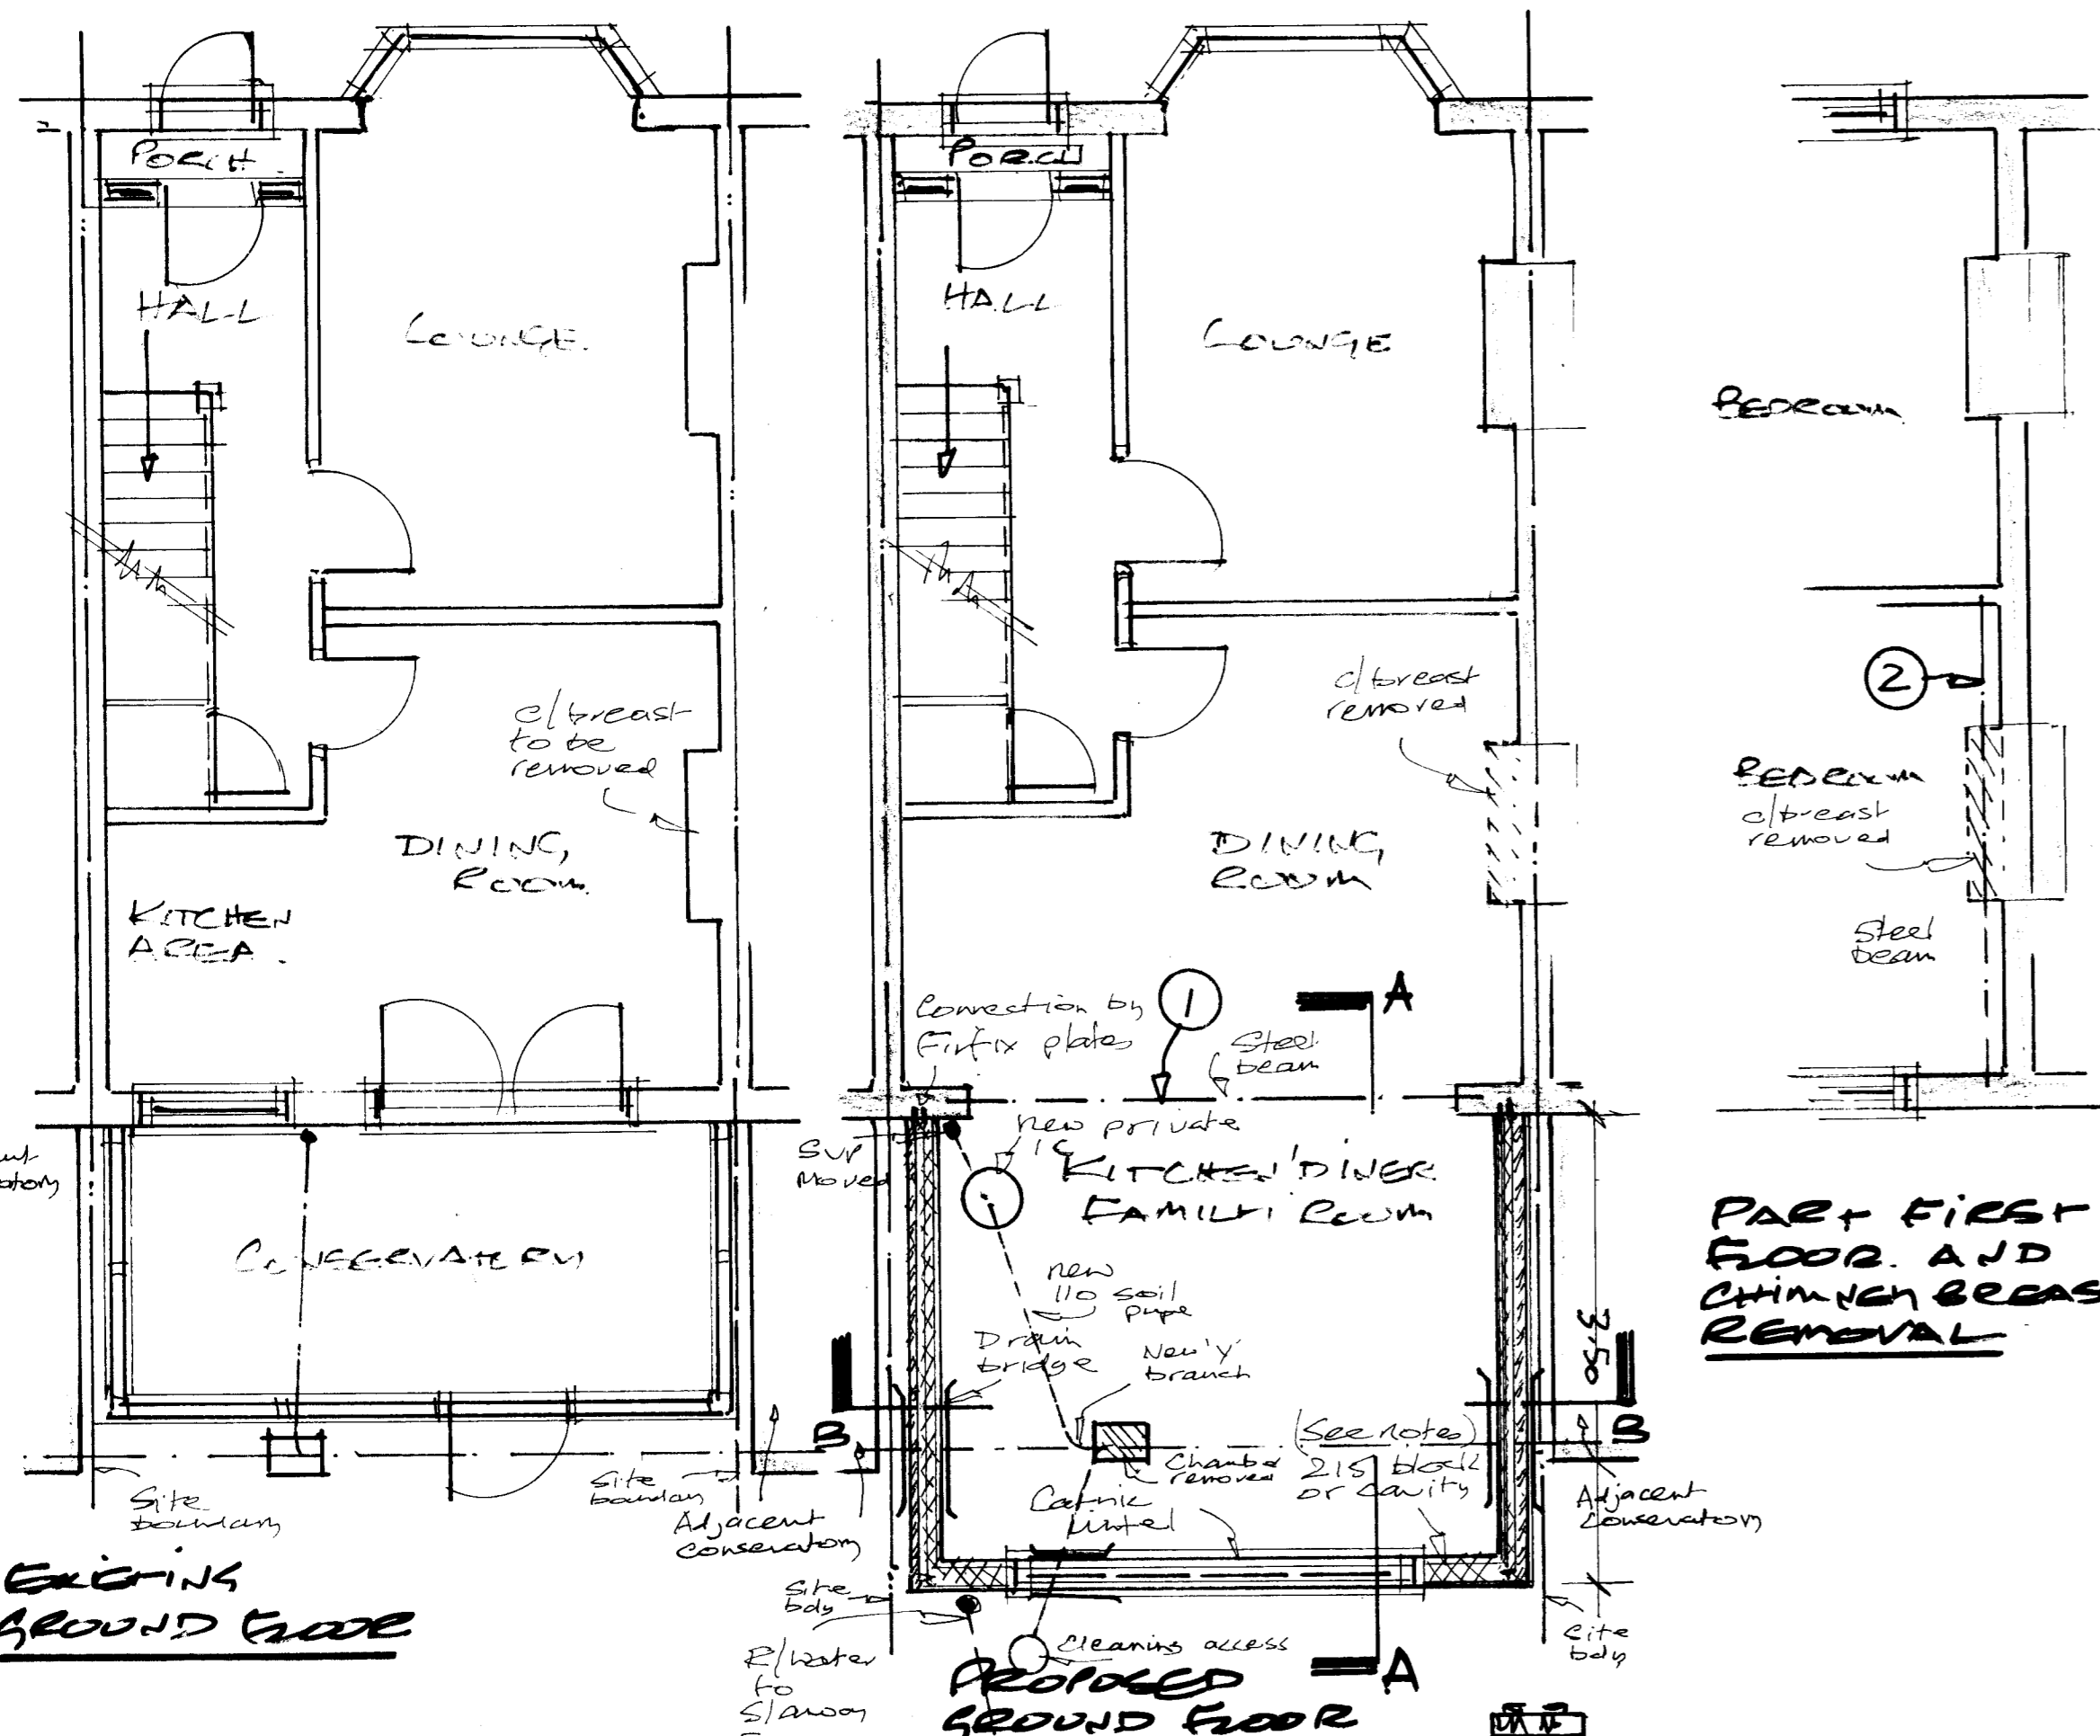

SITE PLAN SCALE 1:200

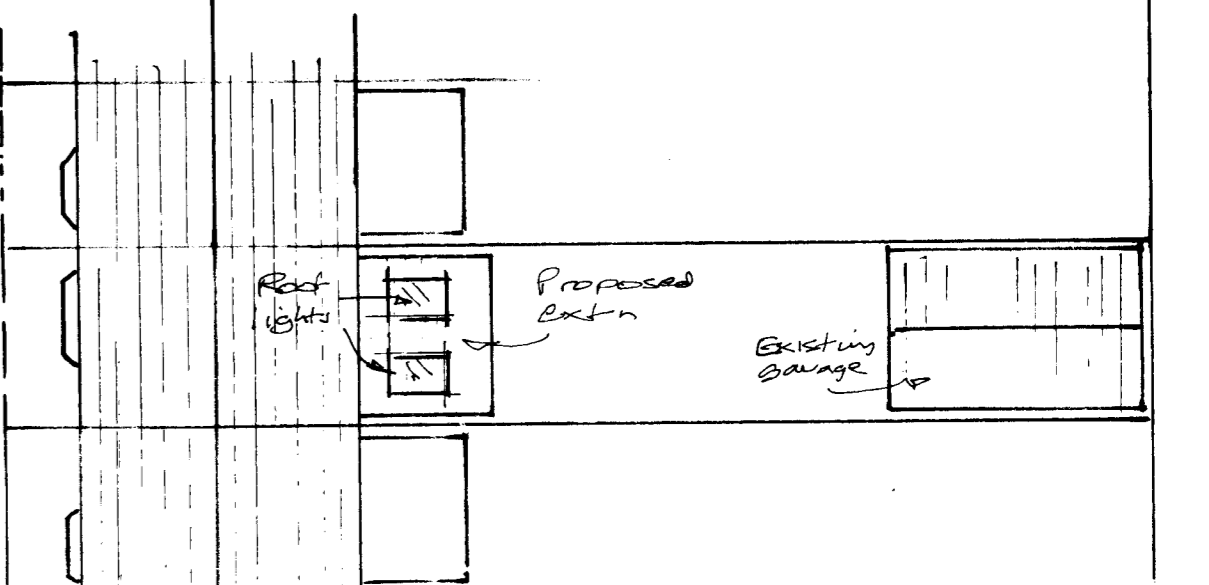

LOCATION PLAN SCALE 1:250

