


Existing Ground Floor Plan

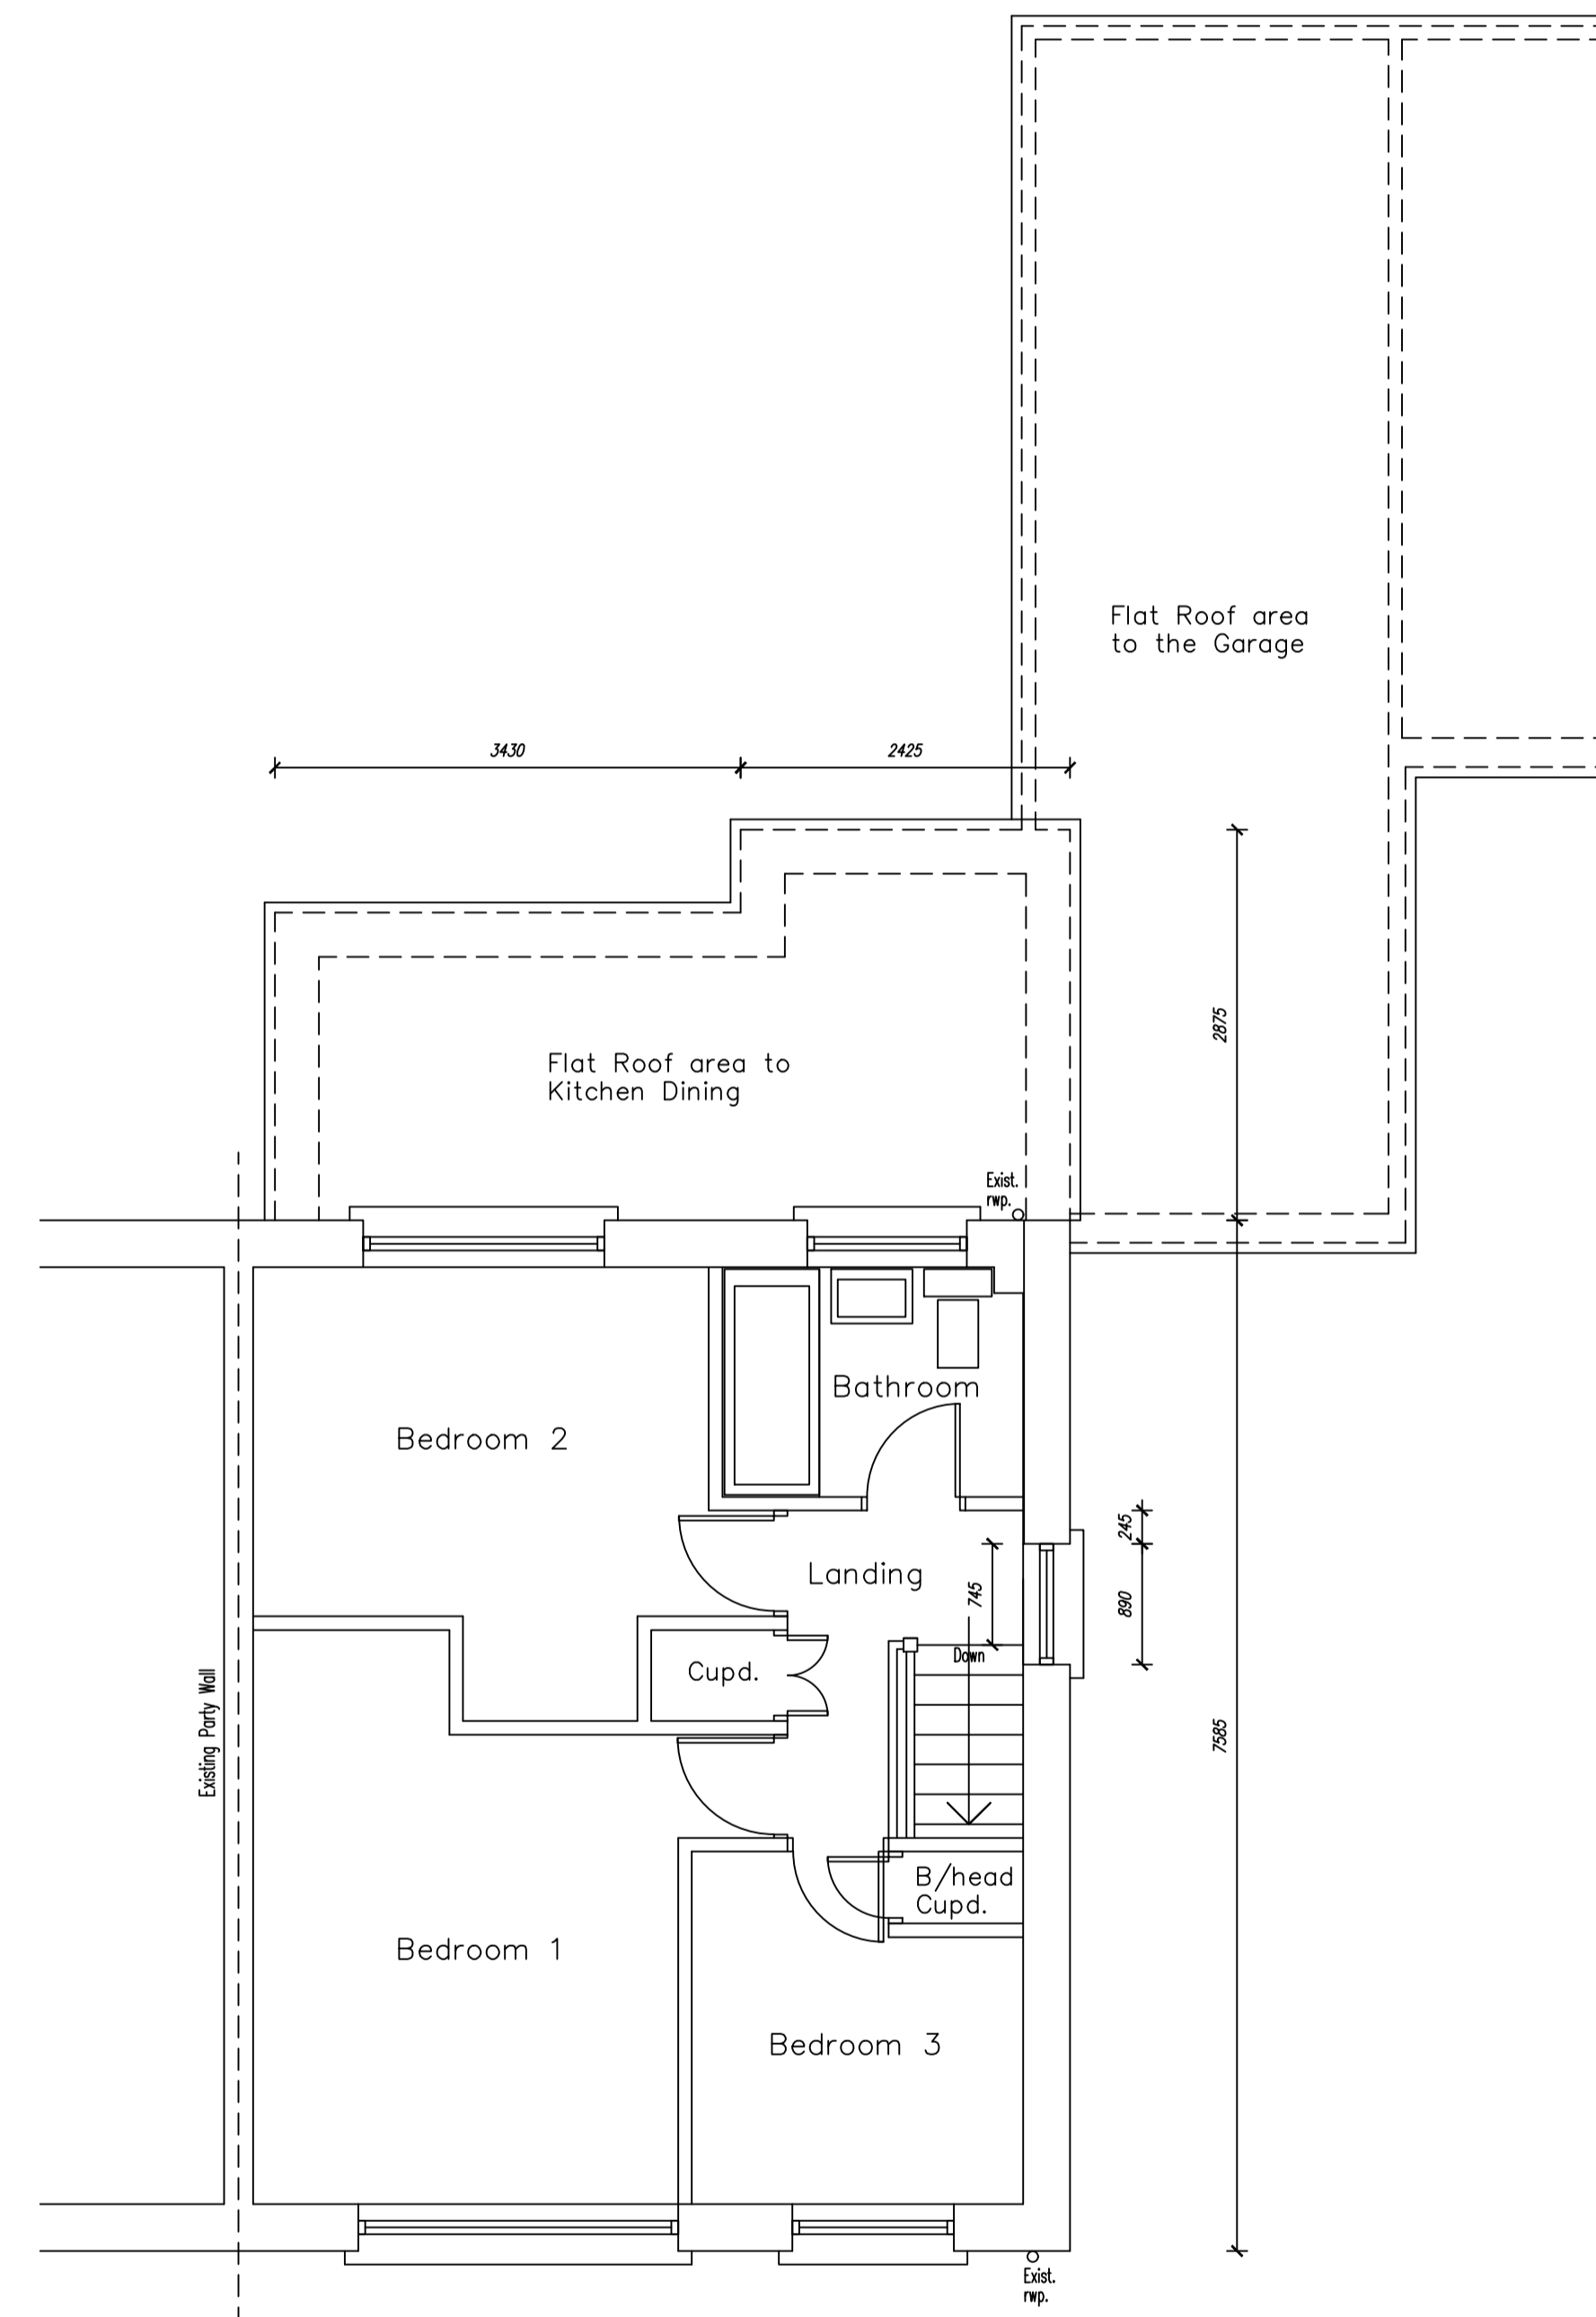

Existing First Floor Plan

Drawn: P.J.K.	Drwg No: PK-CP-100-2
Scale: 1:50	Date: 04/04/2021
Client: Mr & Mrs Craig Pickup 14, South Parade, Blackpool. FY5 3NP	
Title: Existing Floor Plans	