


Existing Ground Floor Plan

14 South Parade  
Existing Site Plan

South Parade

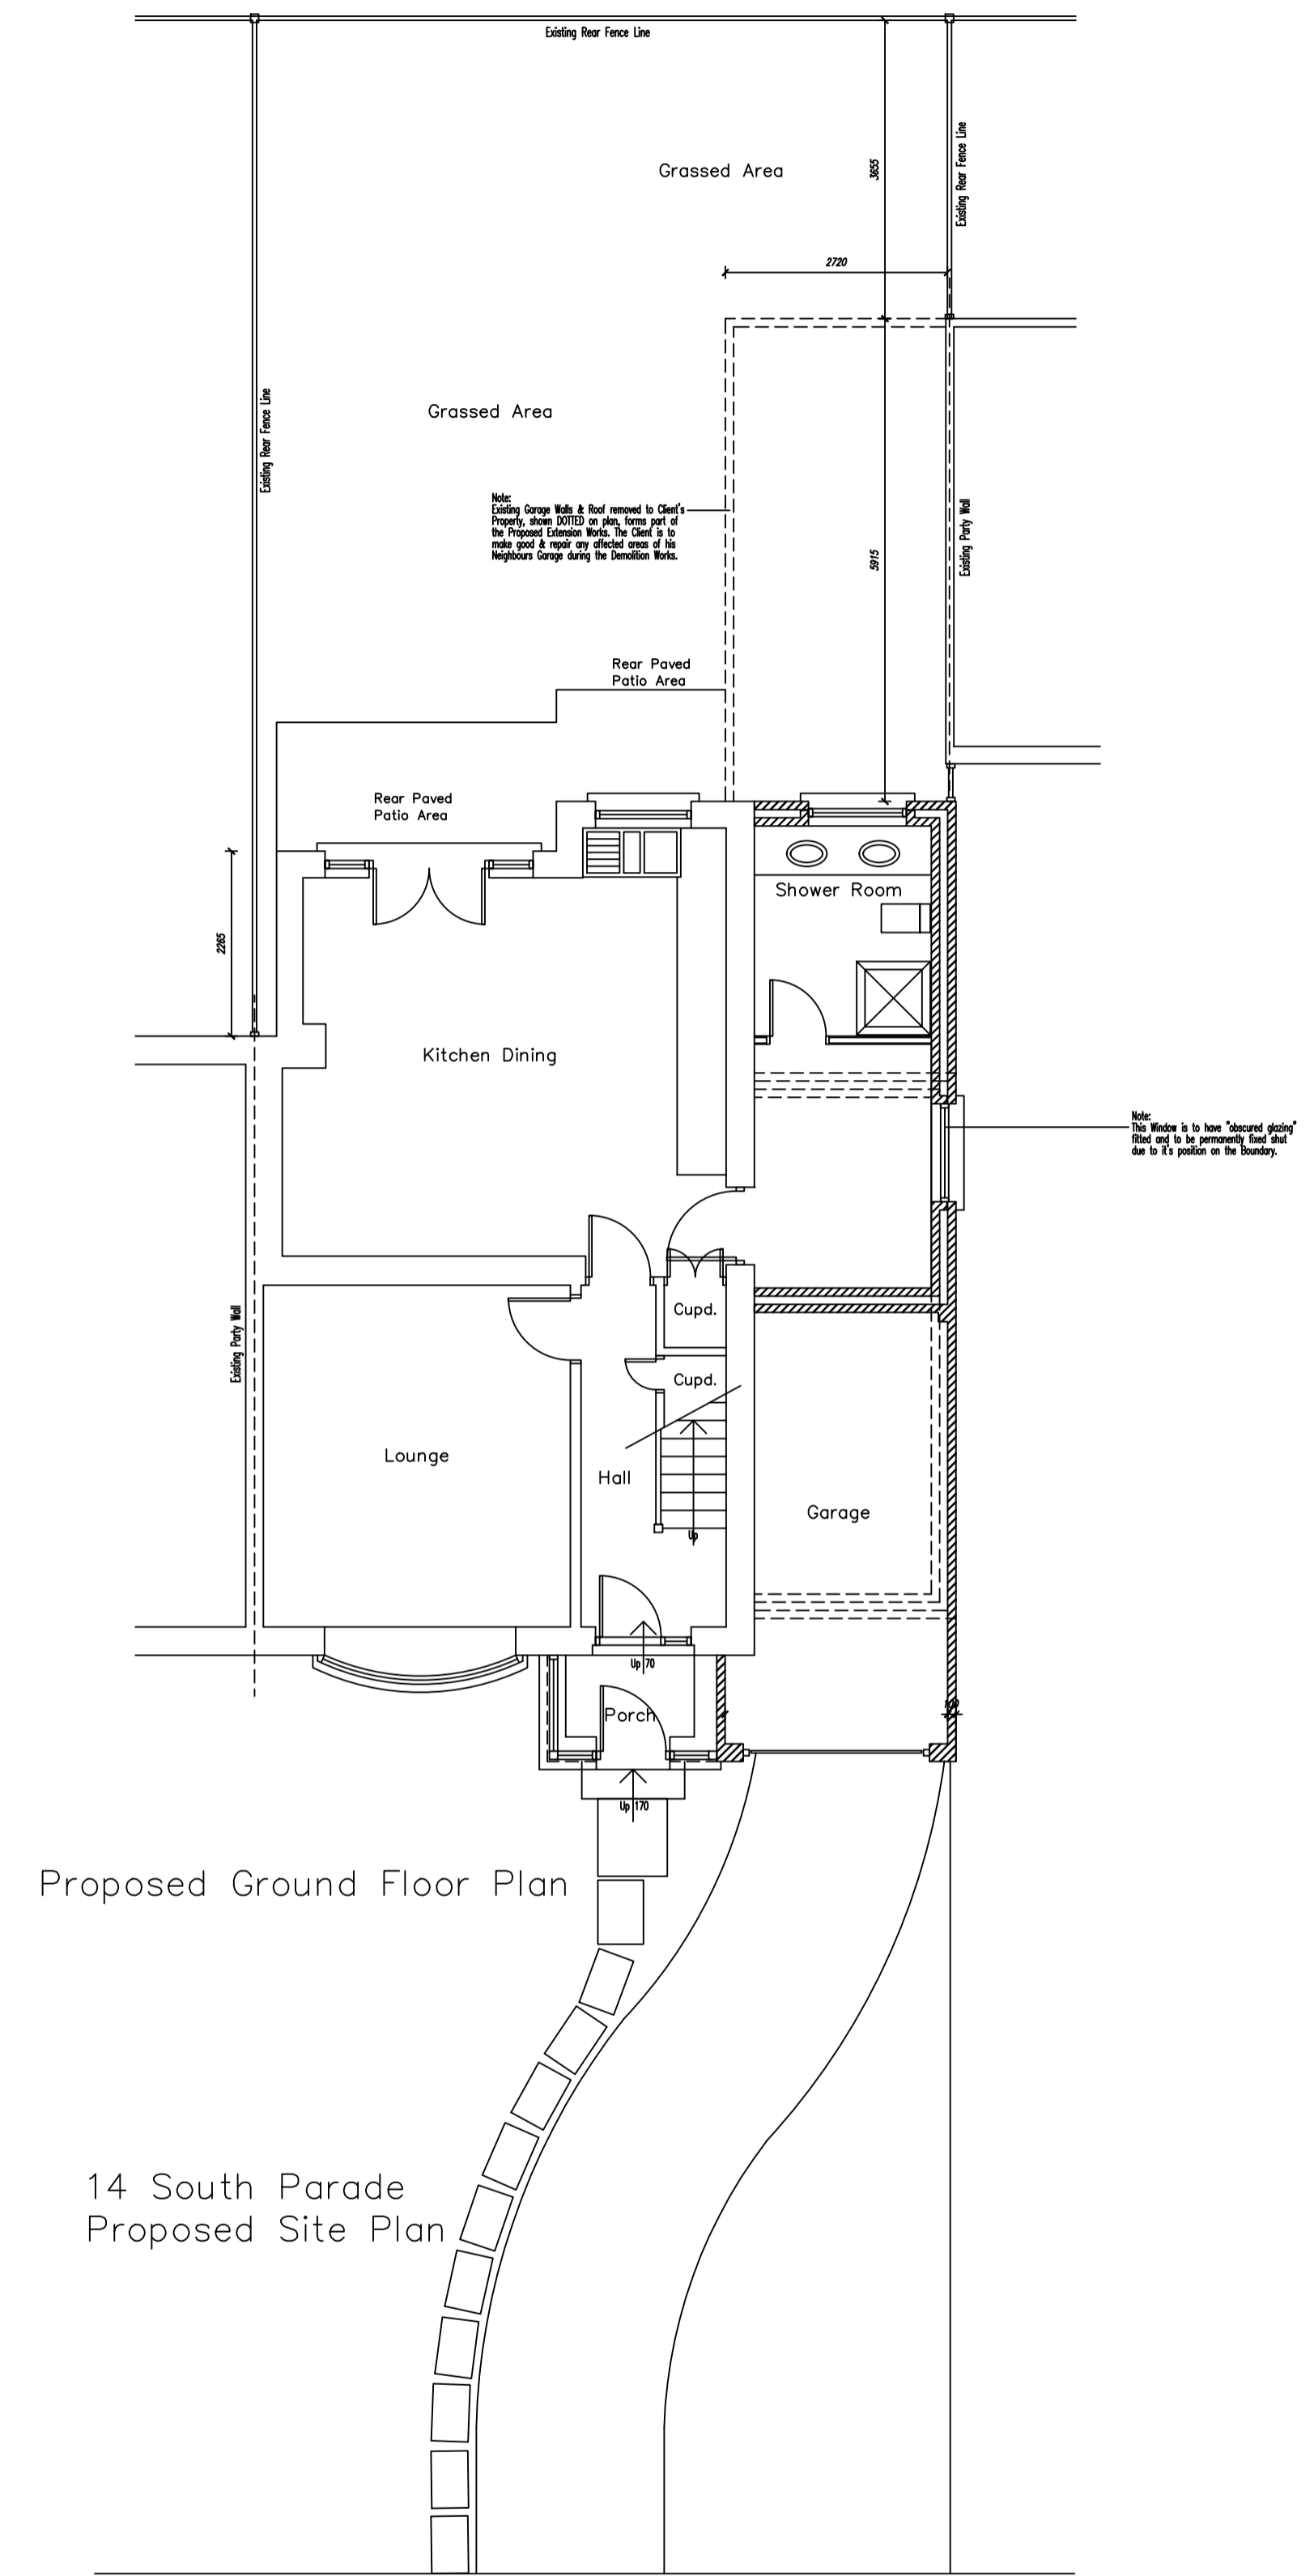

Proposed Ground Floor Plan

14 South Parade  
Proposed Site Plan

South Parade

Drawn: P.J.K.	Drwg No: PK-CP-100-1	Rev:
Scale: 1:75	Date: 04/04/2021	
Client: Mr & Mrs Craig Pickup 14, South Parade, Blackpool. FY5 3NP		
Title: Existing & Proposed Site Plans		