




Existing Front Elevation

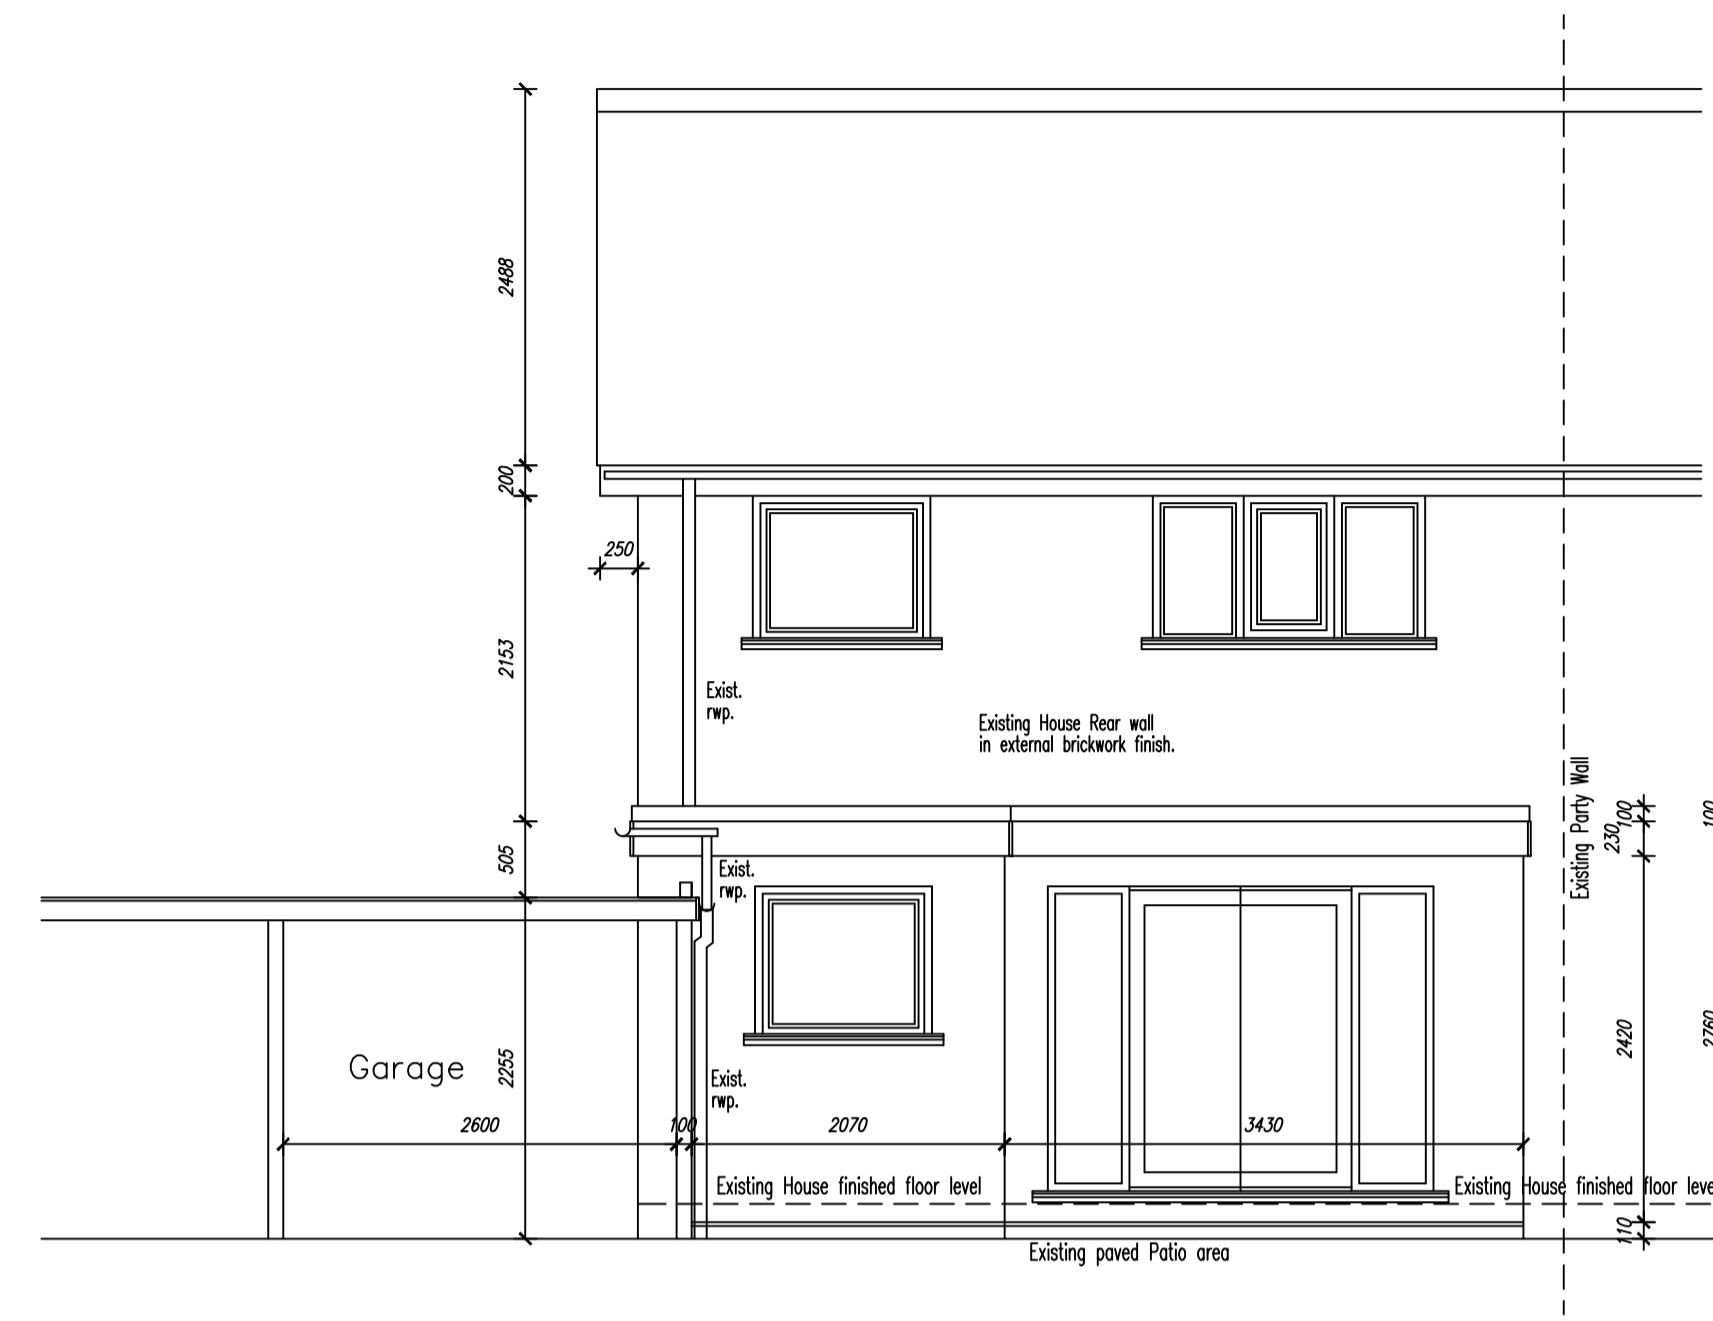

Existing Rear Elevation

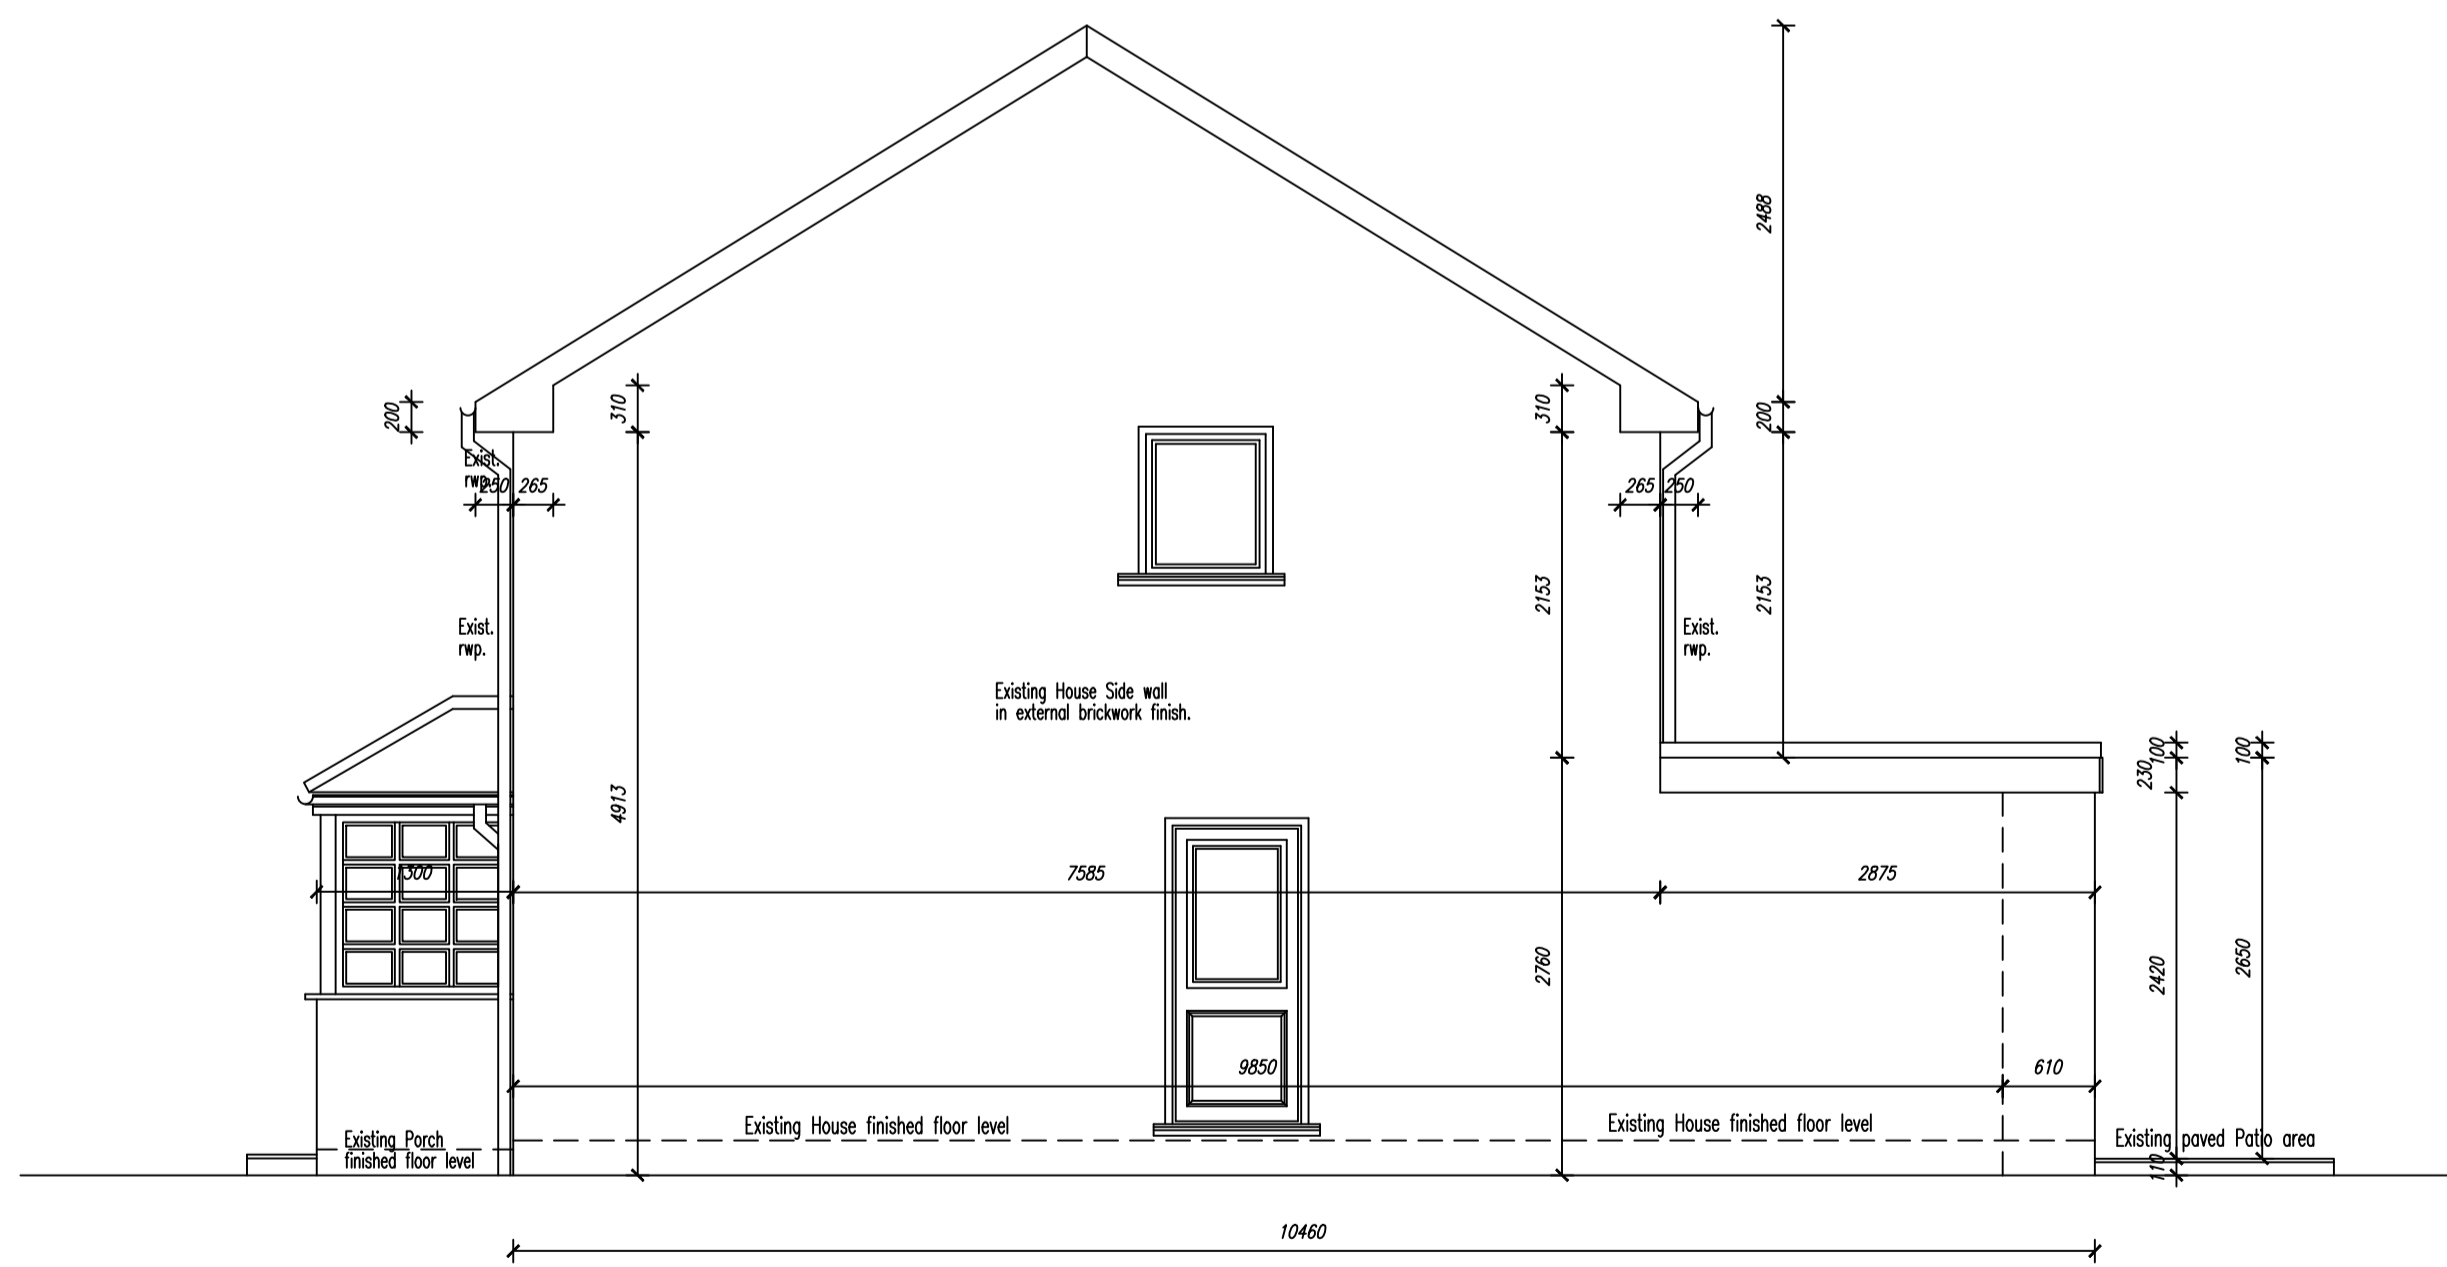

Existing Side Elevation

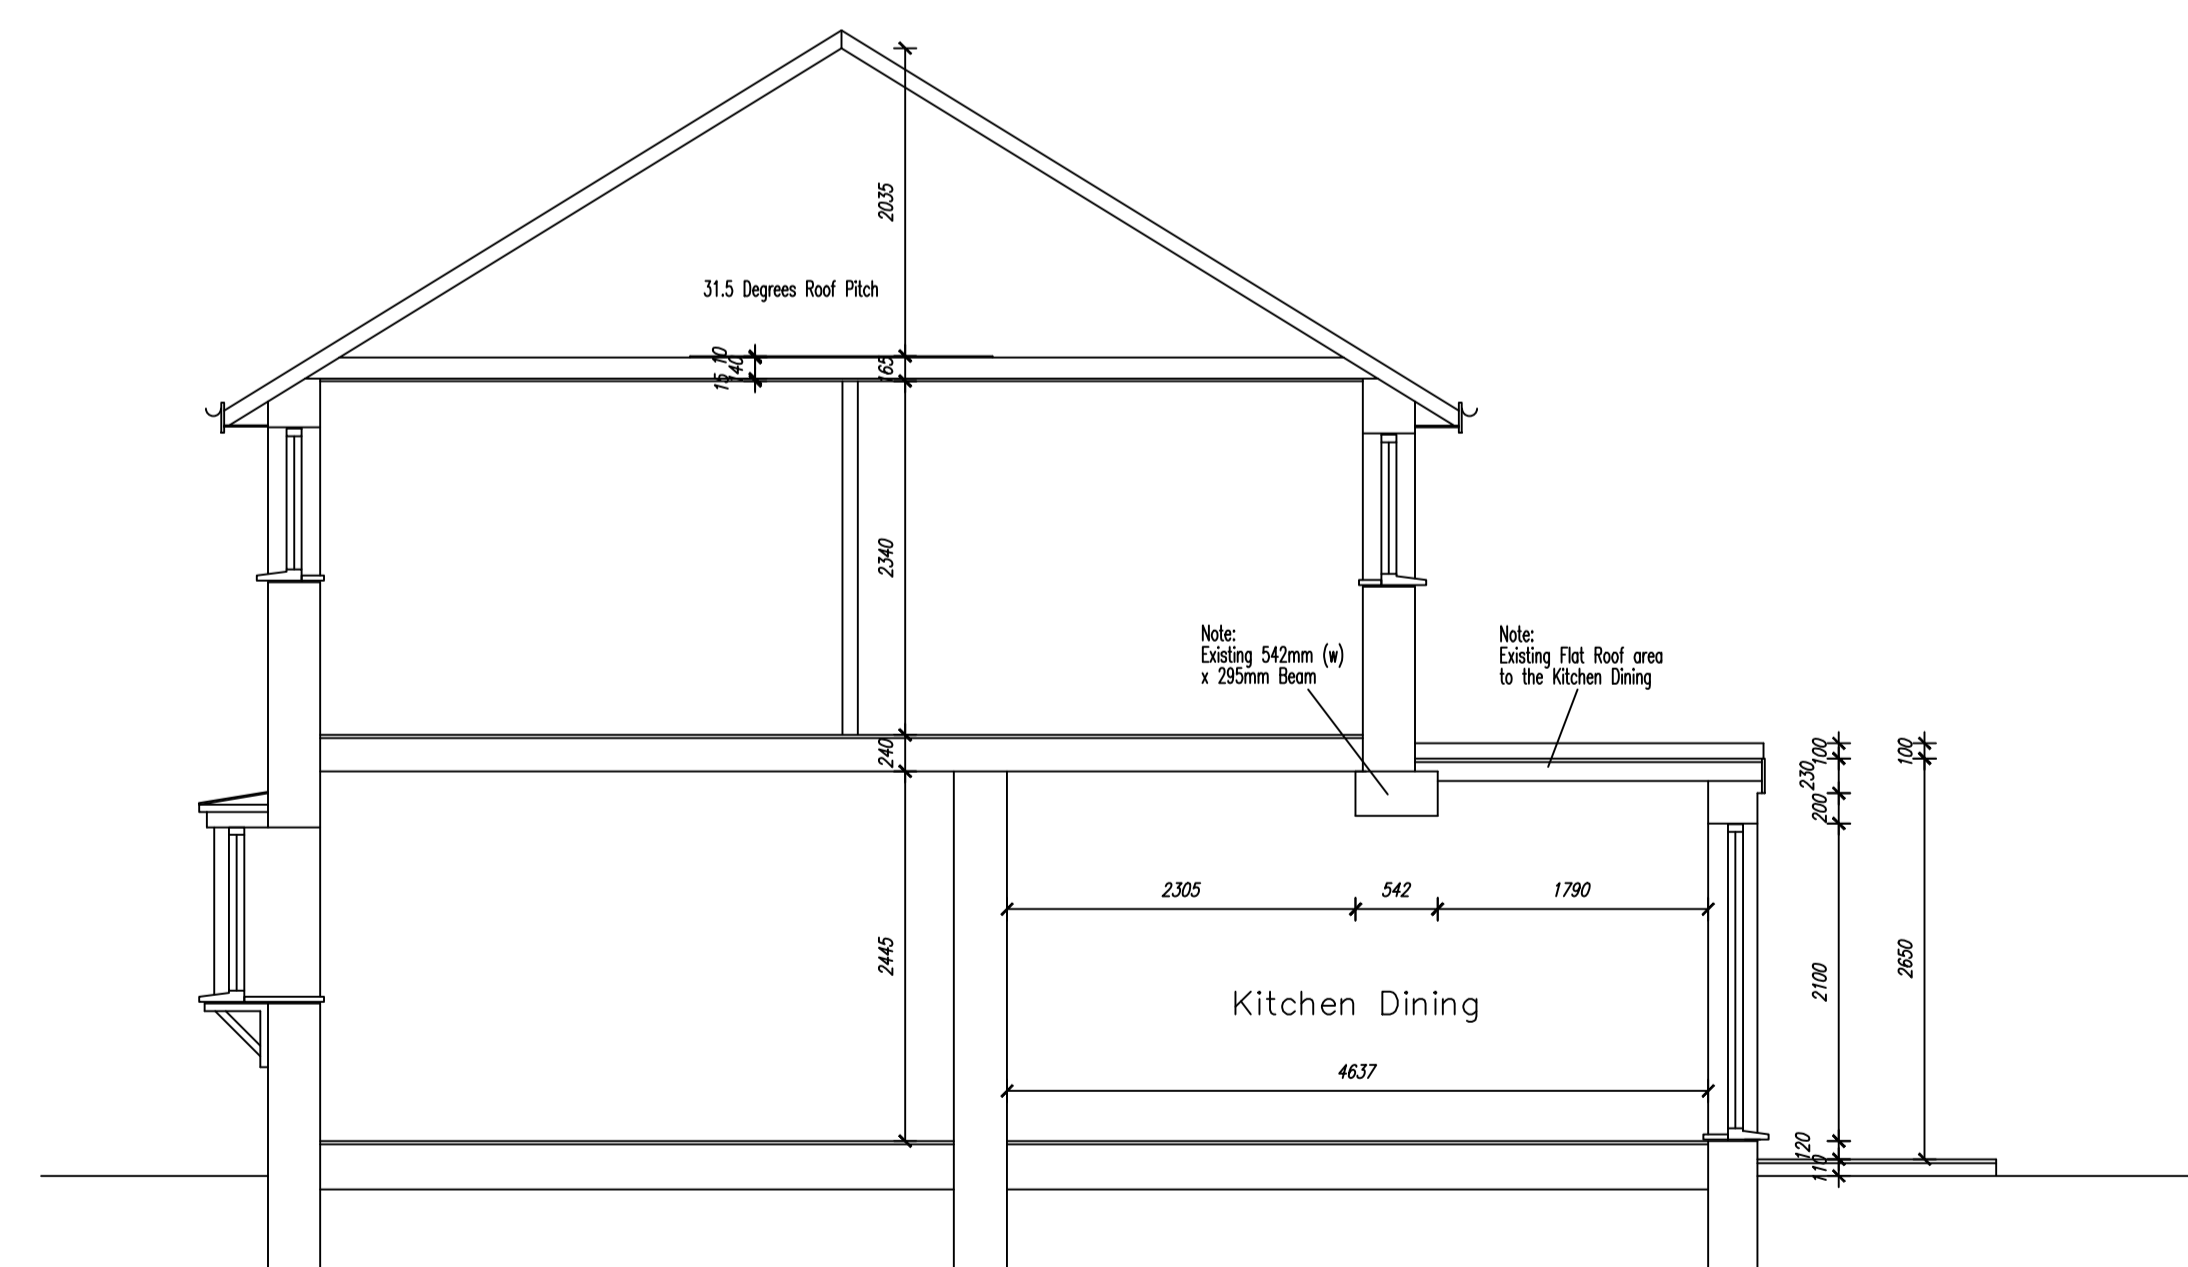

Existing House Section

Drawn: P.J.K.	Drq No: PK-CP-100-3
Scale: 1:50	Date: 04/04/2017
Client: Mr & Mrs Craig Pickup 14, South Parade, Blackpool. FY5 23NP	
Title: Existing Elevations & Section	