



# PHOTOS SHOWING REAR OF PROPERTY.

 

OUTBUILDING  
TO BE  
KNOCKED  
DOWN

 AREA WHERE EXTENSION  
WOULD BE.

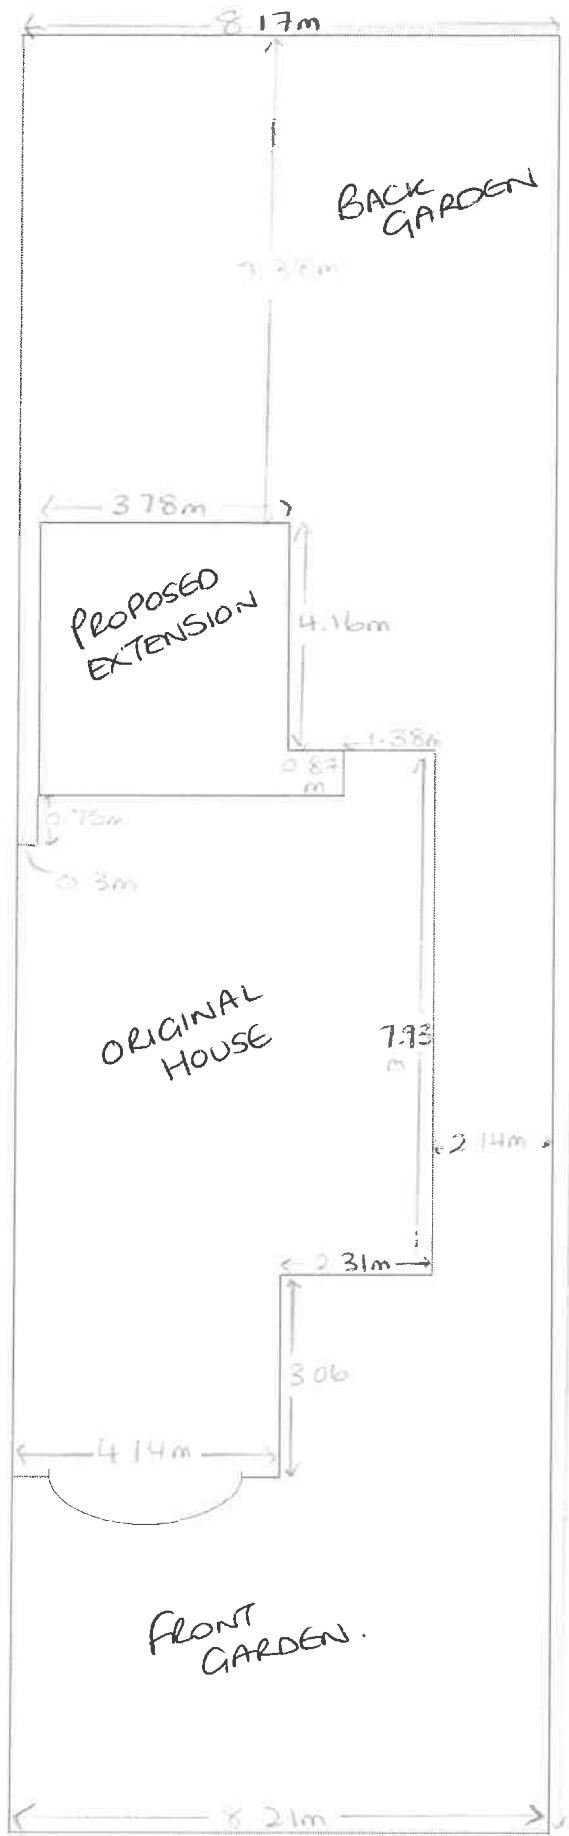

NORTH.

HEIGHT OF EXTENSION 3m.

Scale 1:100

No 36

No 32

FLOOR PLAN