


Mapping contents (c) Crown copyright and database rights 2020 Ordnance Survey 100035207

001
L1.1

Site Location Plan
1:1250

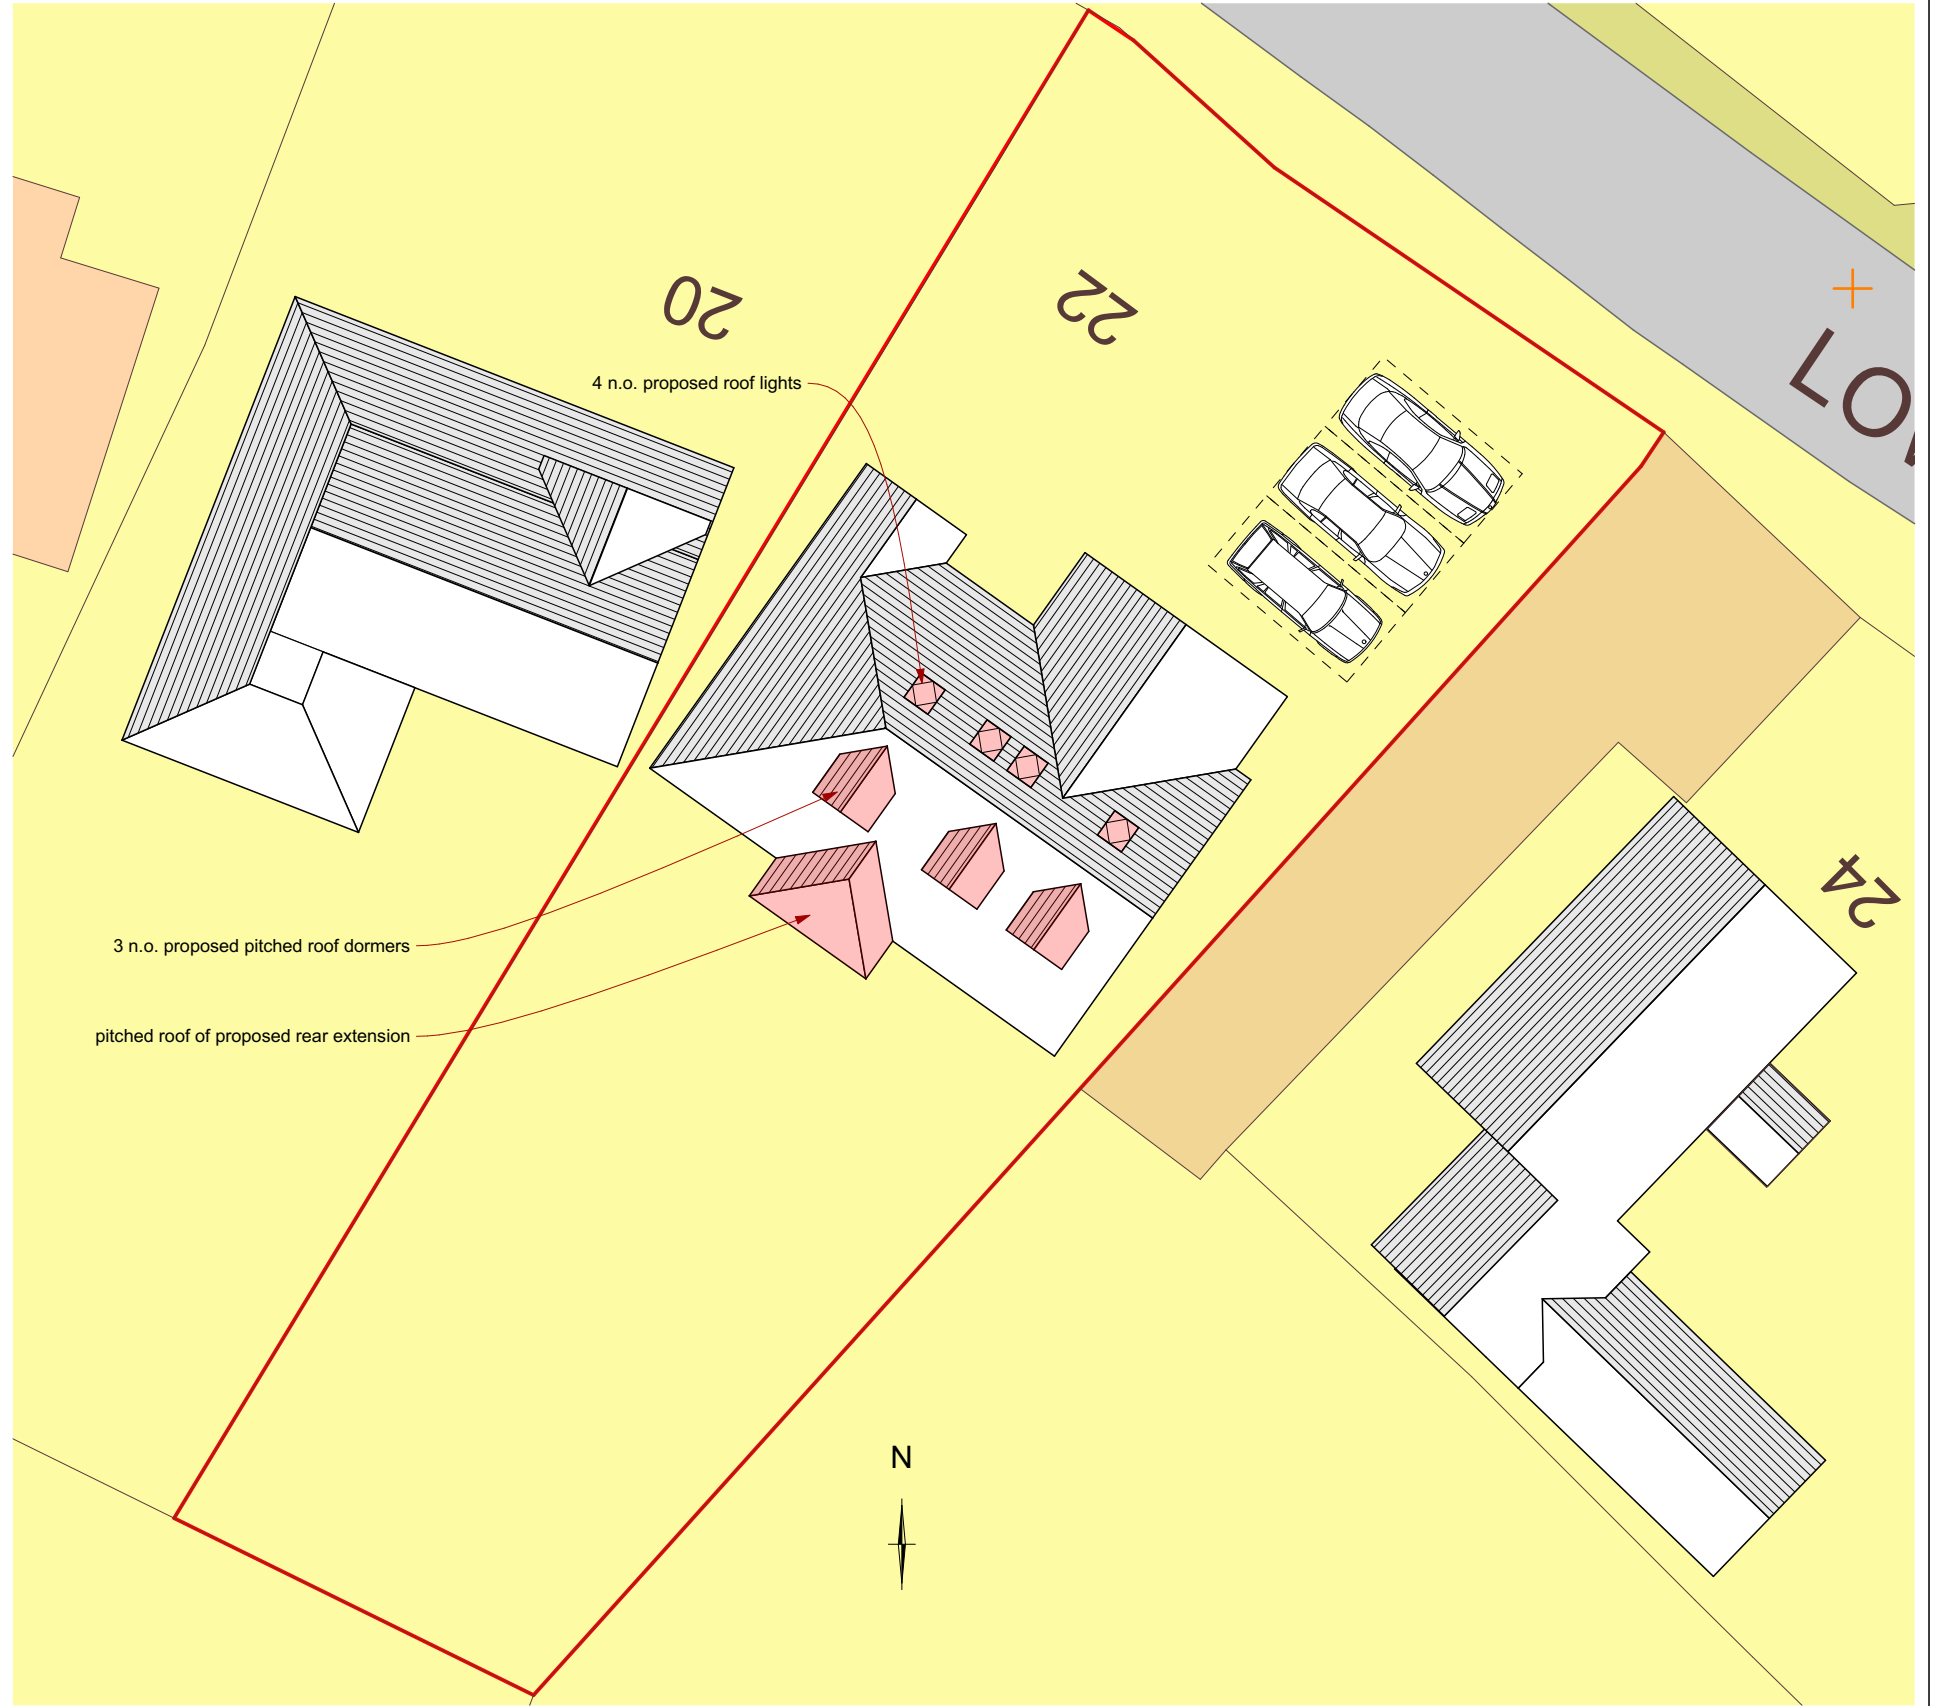

002
L1.1

Block Plan
1:200





CLIENT:
Mr & Mrs Maxey
ADDRESS:
22 Lowdham Lane, Nottinghamshire NG14 6DL
PROJECT TITLE:
Loft and Rear Extension

NOTES / REVISIONS:

Do not scale from drawings. All figured dimensions and conditions to be checked on site prior to commencement of any works, shop drawings or the ordering of materials and components. Any discrepancies to be reported to Redesign Architecture.
© 2019 Redesign Architecture. The drawing and the concept contained herein remains the property of the copyright holders Redesign Architecture and shall not be copied or used in whole or in part without written consent.

JOB REF:
2003
DATE:
05/04/2021
PAPER SIZE:
A3
DWG No:
L1.1
REV:
-
DRAWN BY / CHECKED BY:
JM / JM
DWG TITLE:
Site Location and Block Plan

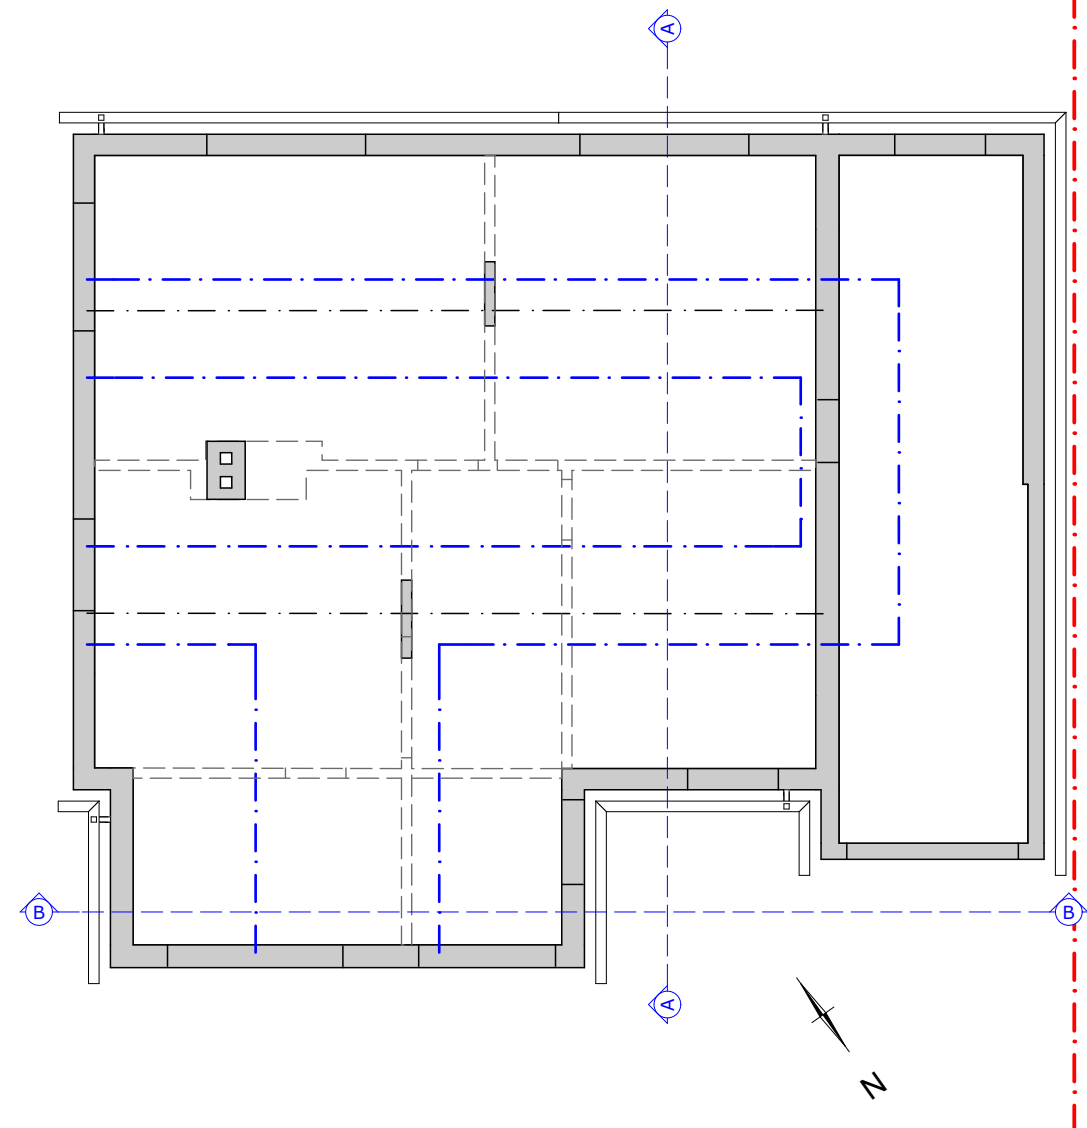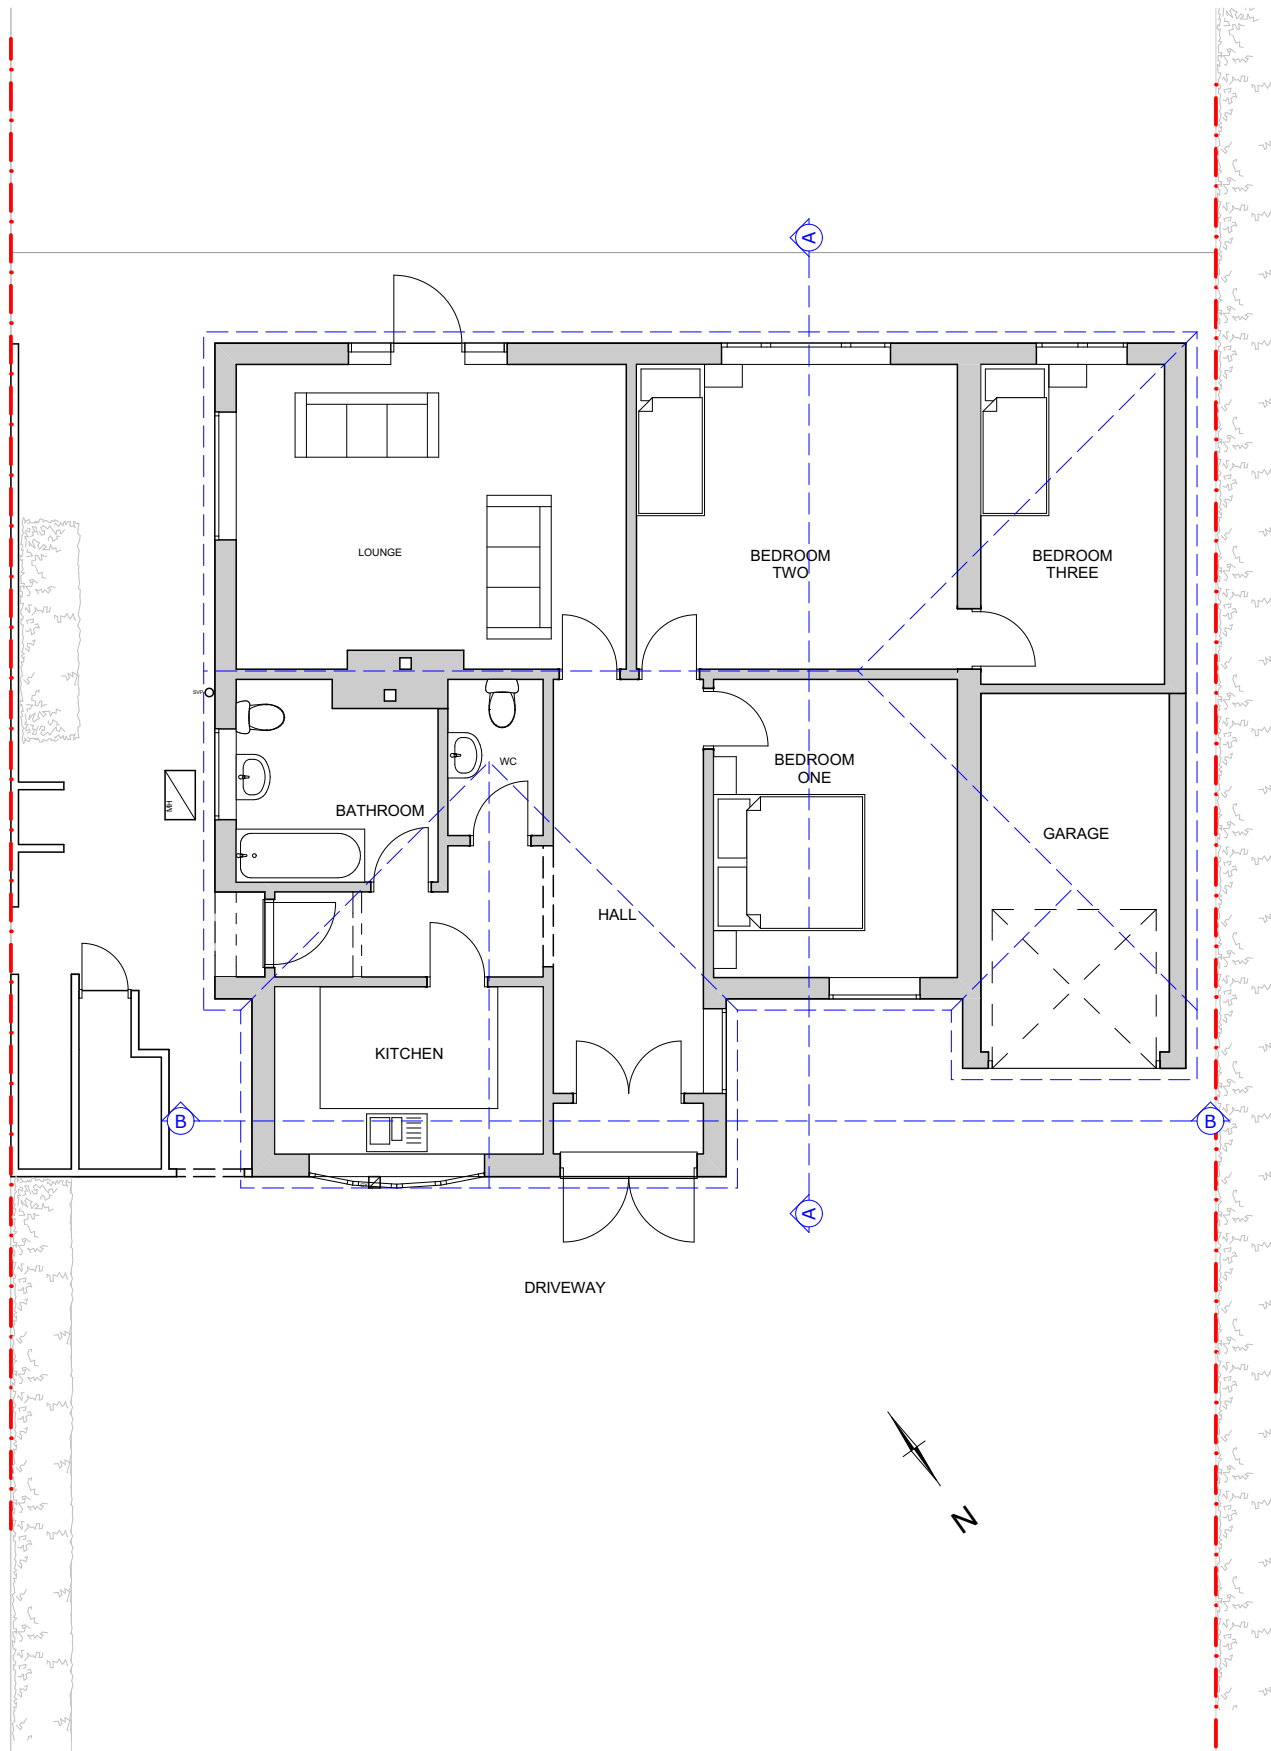

		REDESIGN ARCHITECTURE No 1 Mill, The Wharf, Shardlow, Derby DE72 2GH tel : 01332 897309 e-mail : studio@redesignarchitecture.co.uk web : www.redesignarchitecture.co.uk	
		CLIENT: Mr & Mrs Maxey ADDRESS: 22 Lowdham Lane, Woodborough, NG14 6DL	JOB REF: 2003 DWG No: E1.1
PROJECT TITLE: Loft and Rear Extension		DWG TITLE: Existing Floor Plans	
Do not scale from drawings. All figured dimensions and conditions to be checked on site prior to commencement of any works, shop drawings or the ordering of materials and components. Any discrepancies to be reported to Redesign Architecture.		NOTES / REVISIONS:	
<small>© 2019 Redesign Architecture. The drawing and the concept contained herein remains the property of the copyright holders Redesign Architecture and shall not be copied or used in whole or in part without written consent.</small>			

North (Front) Elevation
1:100

001
E2.1



South (Rear) Elevation
1:100

002
E2.1




East (Side) Elevation
1:100

003
E2.1



West (Side) Elevation
1:100

004
E2.1

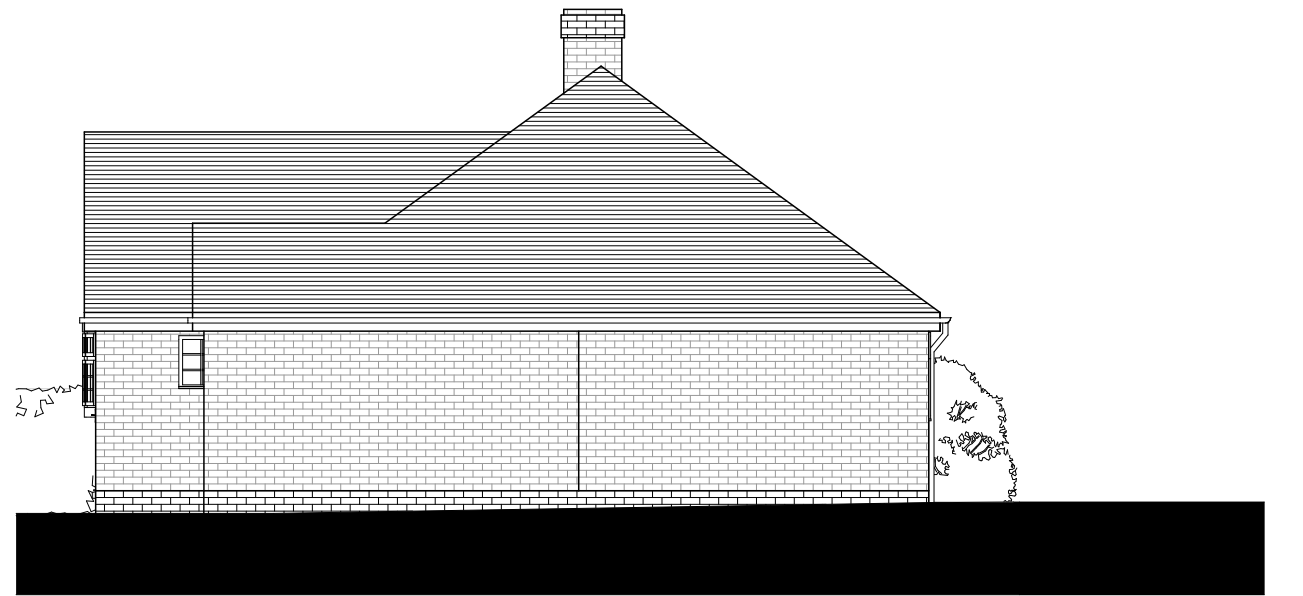


Section BB (Kitchen Roof)
1:100

002
E3.1




Section AA (Main Roof)
1:50

001
E3.1

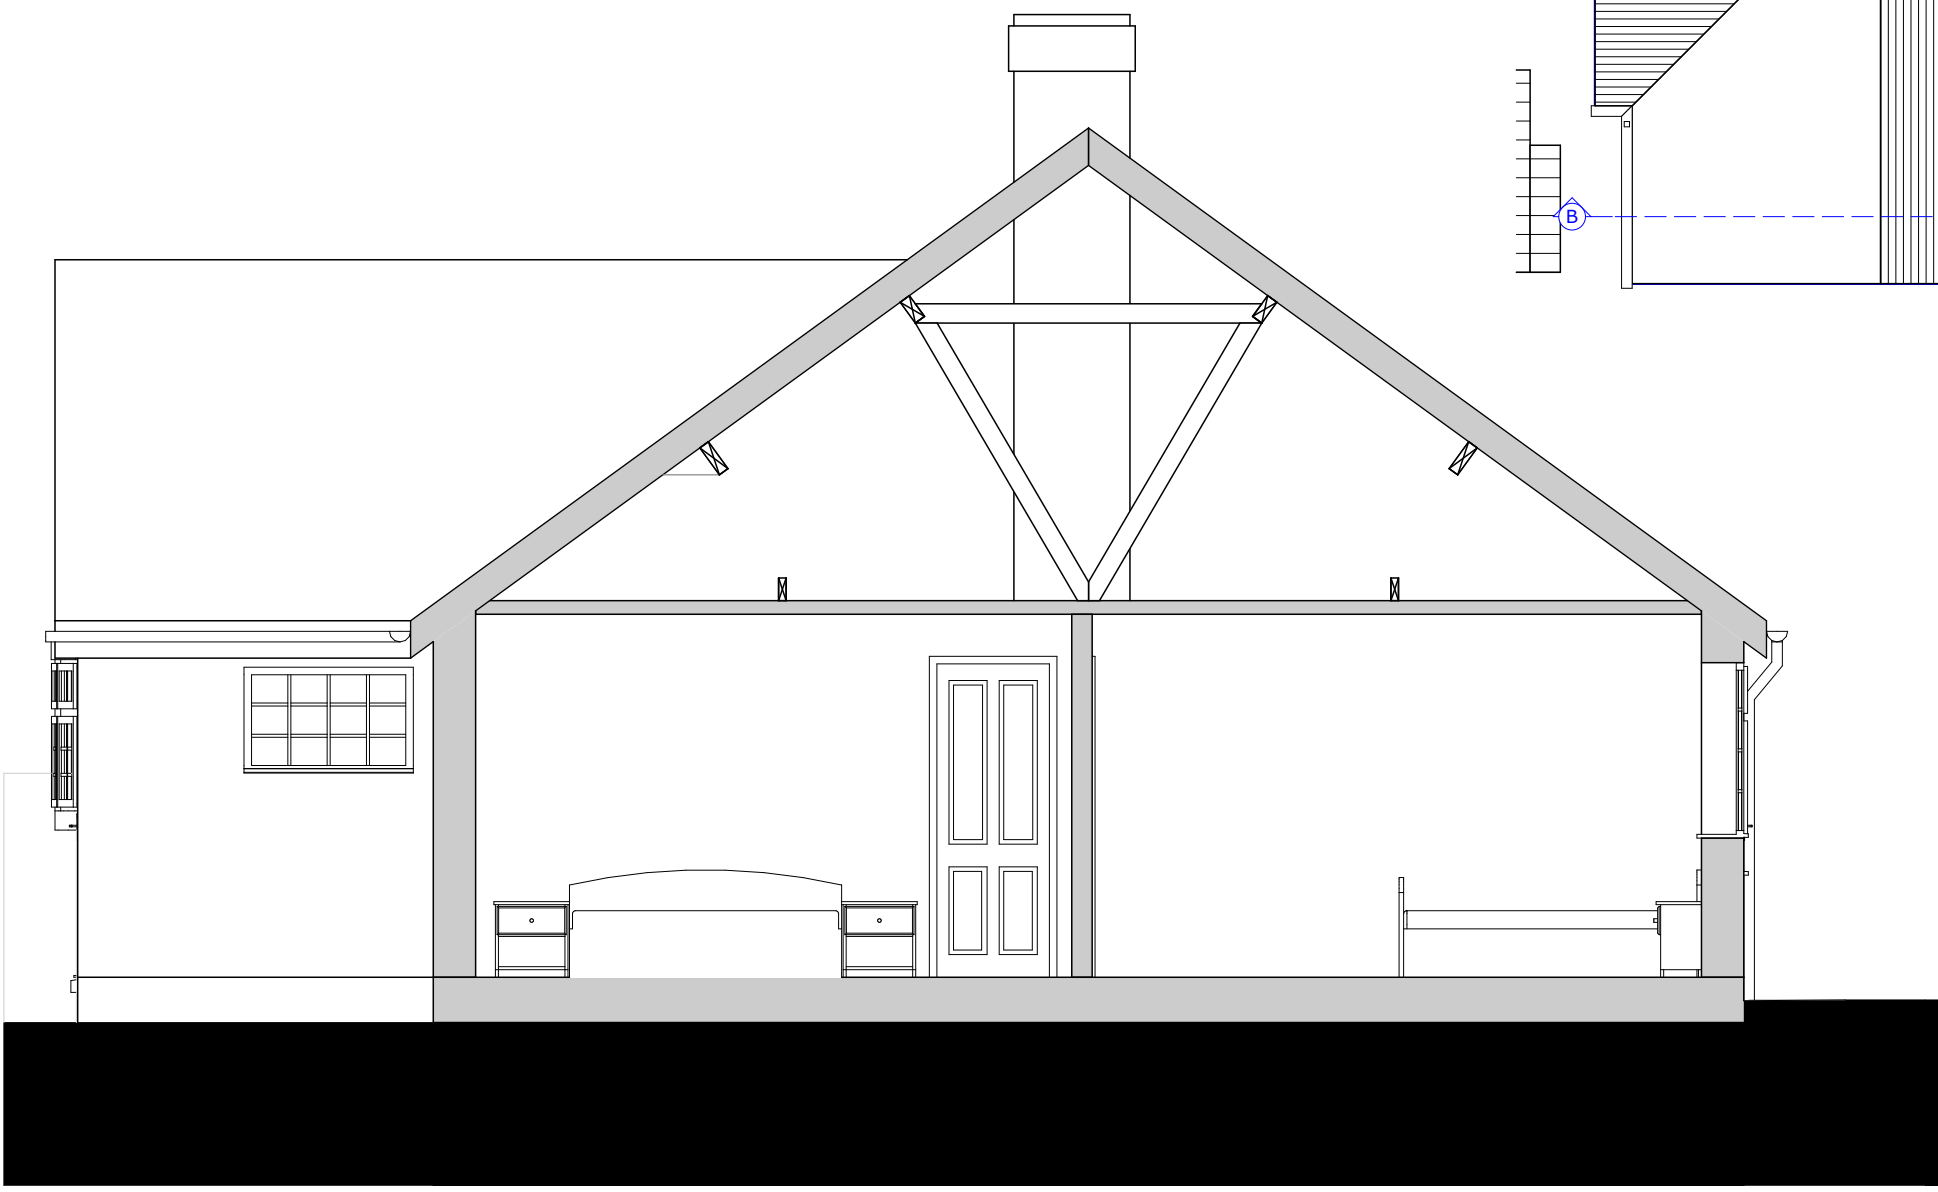

Roof Plan
1:100

003
E3.1

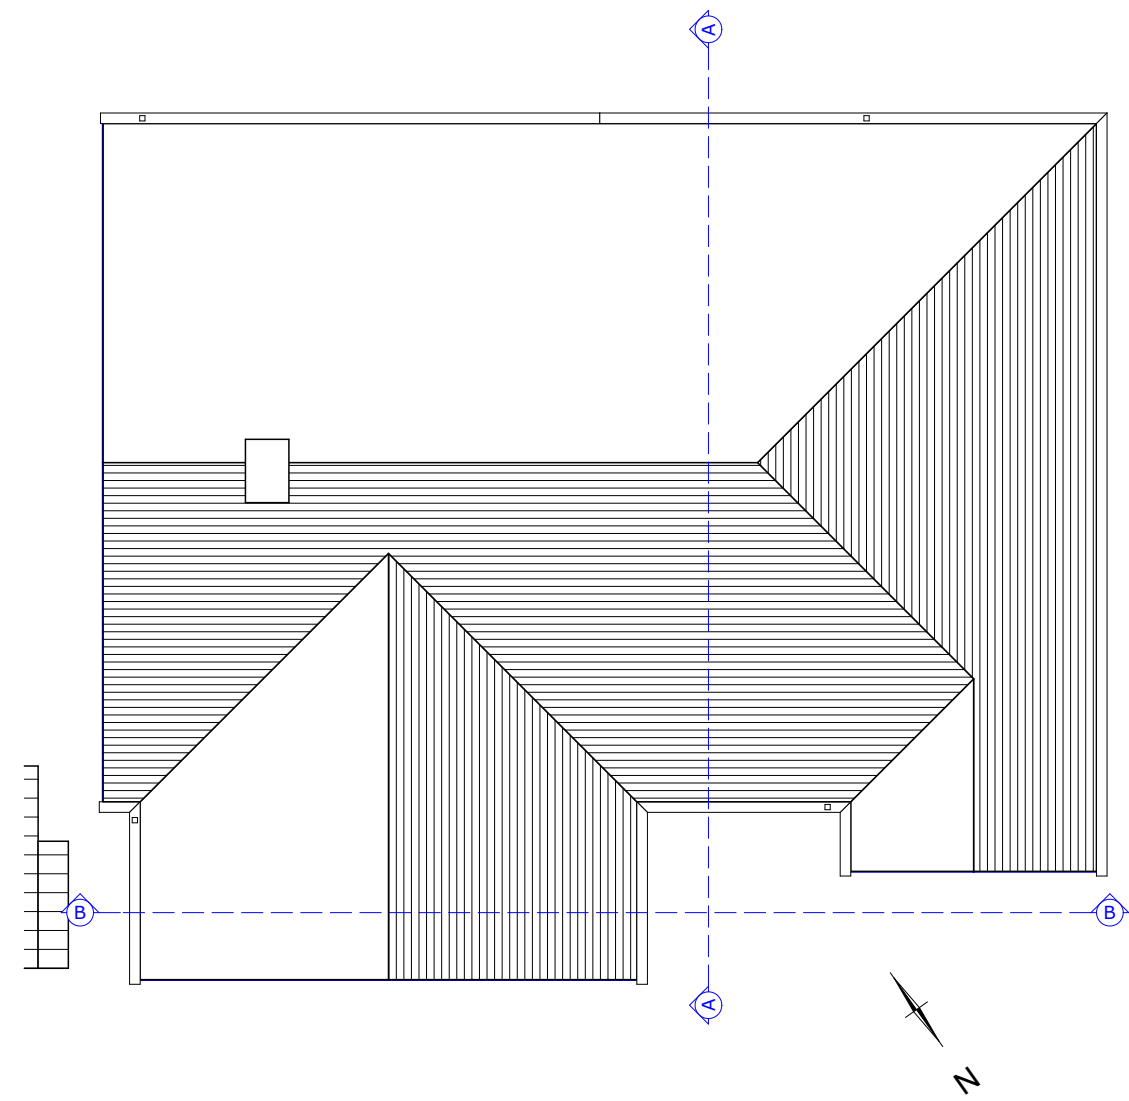

REDESIGN ARCHITECTURE
No 1 Mill, The Wharf, Shardlow, Derby DE72 2GH
tel : 01332 897309
e-mail : studio@redesignarchitecture.co.uk
web : www.redesignarchitecture.co.uk


CLIENT:
Mr & Mrs Maxey
ADDRESS:
22 Lowdham Lane, Woodborough, NG14 6DL
PROJECT TITLE:
Loft and Rear Extension

JOB REF:
2003
DATE:
05/04/2021
PAPER SIZE:
A3
DWG No:
E3.1
REV:
-
DRAWN BY / CHECKED BY:
JM / JM
DWG TITLE:
Existing Sections & Roof Plan

Do not scale from drawings. All figured dimensions and conditions to be checked on site prior to commencement of any works, shop drawings or the ordering of materials and components. Any discrepancies to be reported to Redesign Architecture.


NOTES / REVISIONS:

© 2019 Redesign Architecture. The drawing and the concept contained herein remains the property of the copyright holders Redesign Architecture and shall not be copied or used in whole or in part without written consent.

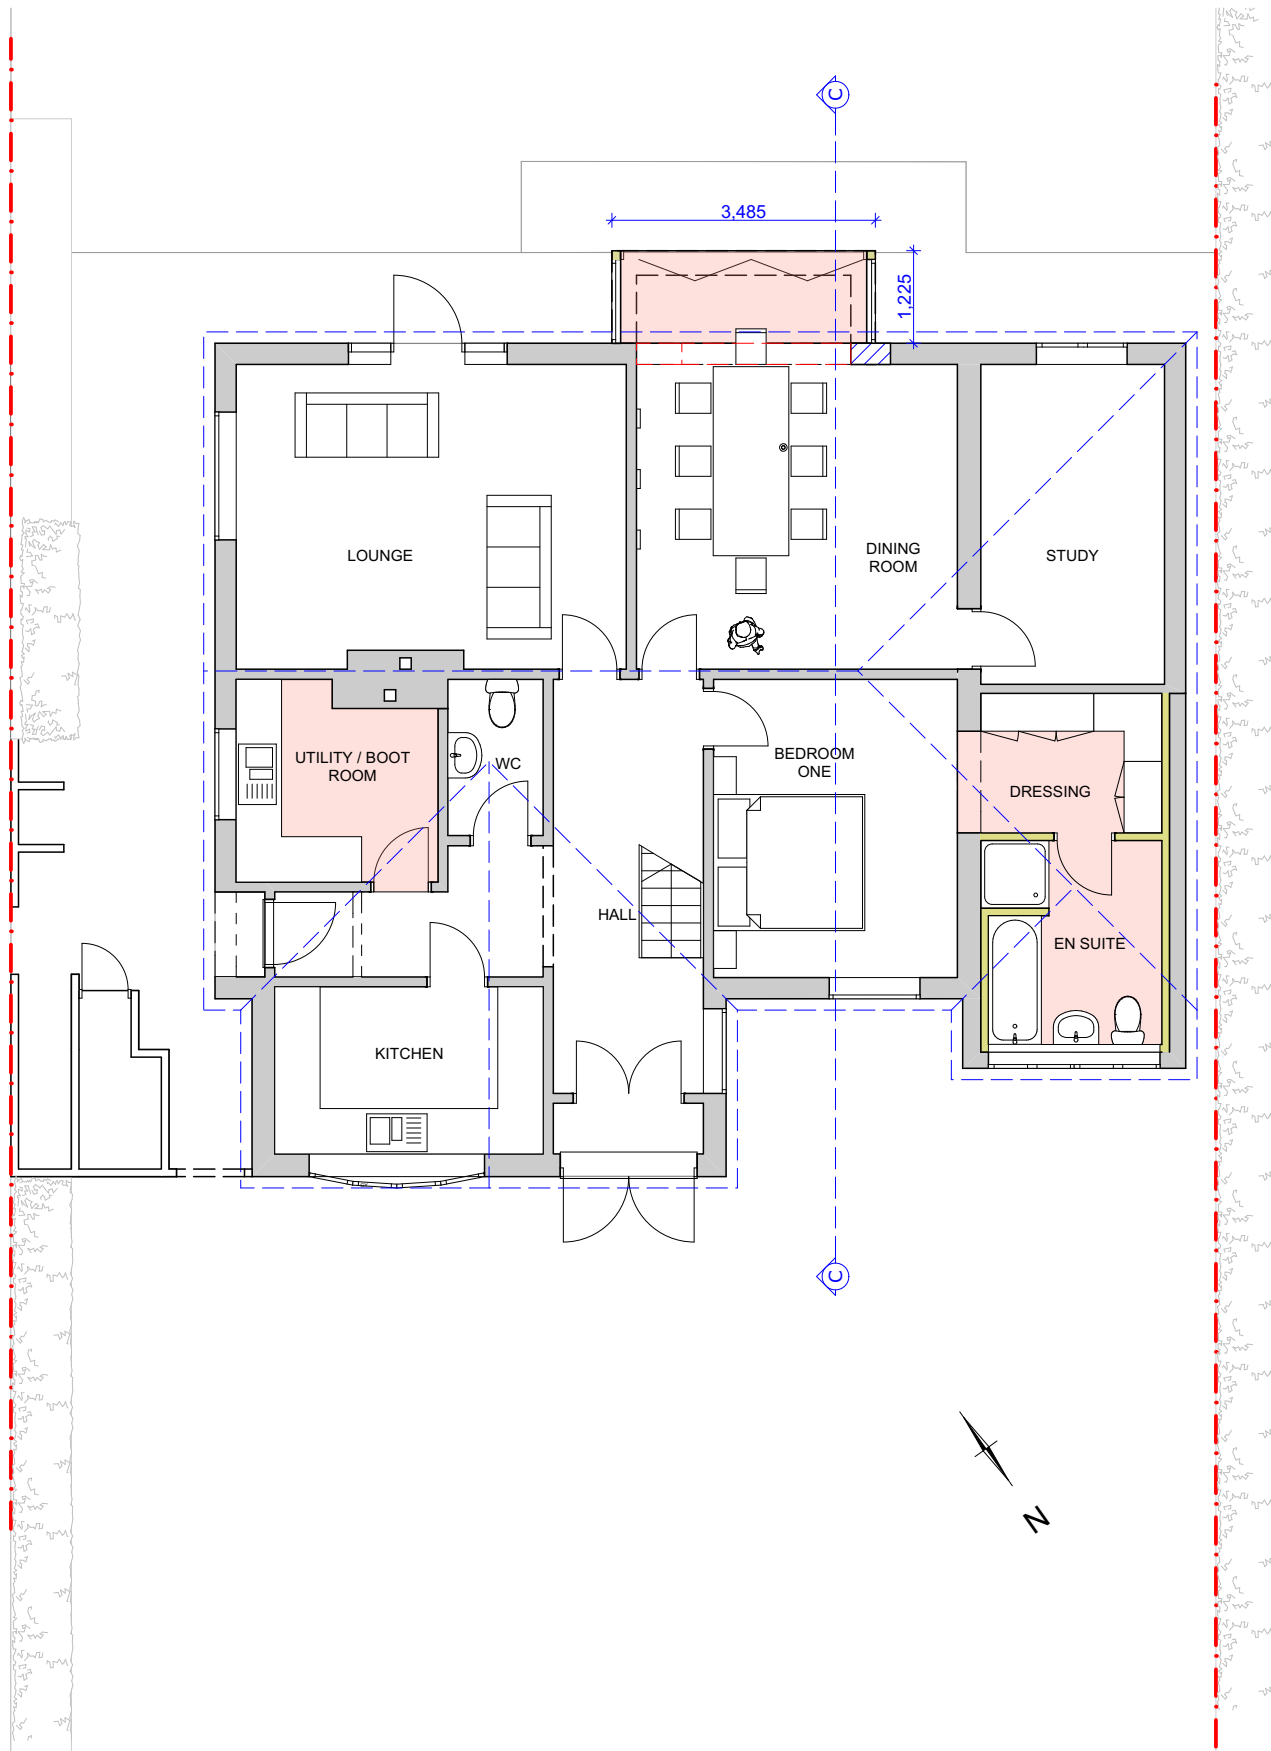

001
P1.1

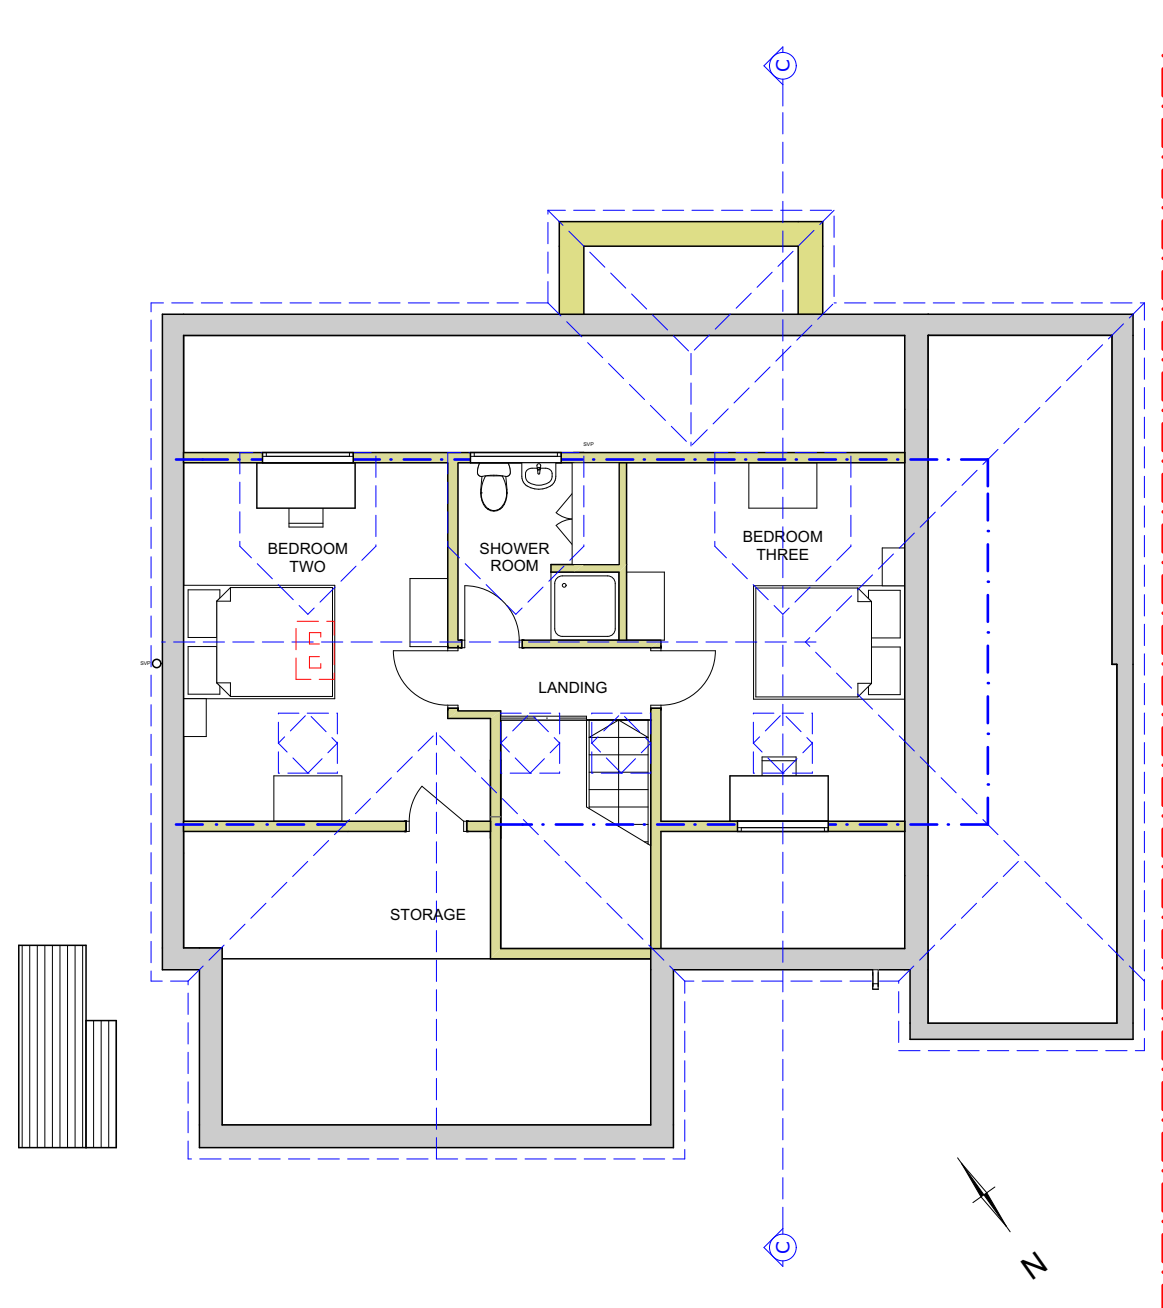


Ground Floor Plan
1:100



002
P1.1

First Floor / Loft Plan
1:100

KEY to Structure

-  Existing structure filled in
-  Existing structure removed
-  New structure



REDESIGN ARCHITECTURE
No 1 Mill, The Wharf, Shardlow, Derby DE72 2GH
tel : 01332 897309
e-mail : studio@redesignarchitecture.co.uk
web : www.redesignarchitecture.co.uk

CLIENT:
Mr & Mrs Maxey

JOB REF:
2003

DATE:
05/04/2021

PAPER SIZE:
A3

ADDRESS:
22 Lowdham Lane, Woodborough, NG14 6DL

DWG No:
P1.1

REV:
-

DRAWN BY / CHECKED BY:
JM / JM

PROJECT TITLE:
Loft and Rear Extension

DWG TITLE:
Proposed Floor Plans


Do not scale from drawings. All figured dimensions and conditions to be checked on site prior to commencement of any works, shop drawings or the ordering of materials and components. Any discrepancies to be reported to Redesign Architecture.

NOTES / REVISIONS:

© 2019 Redesign Architecture. The drawing and the concept contained herein remains the property of the copyright holders Redesign Architecture and shall not be copied or used in whole or in part without written consent.


North (Front) Elevation
1:100

001
P2.1

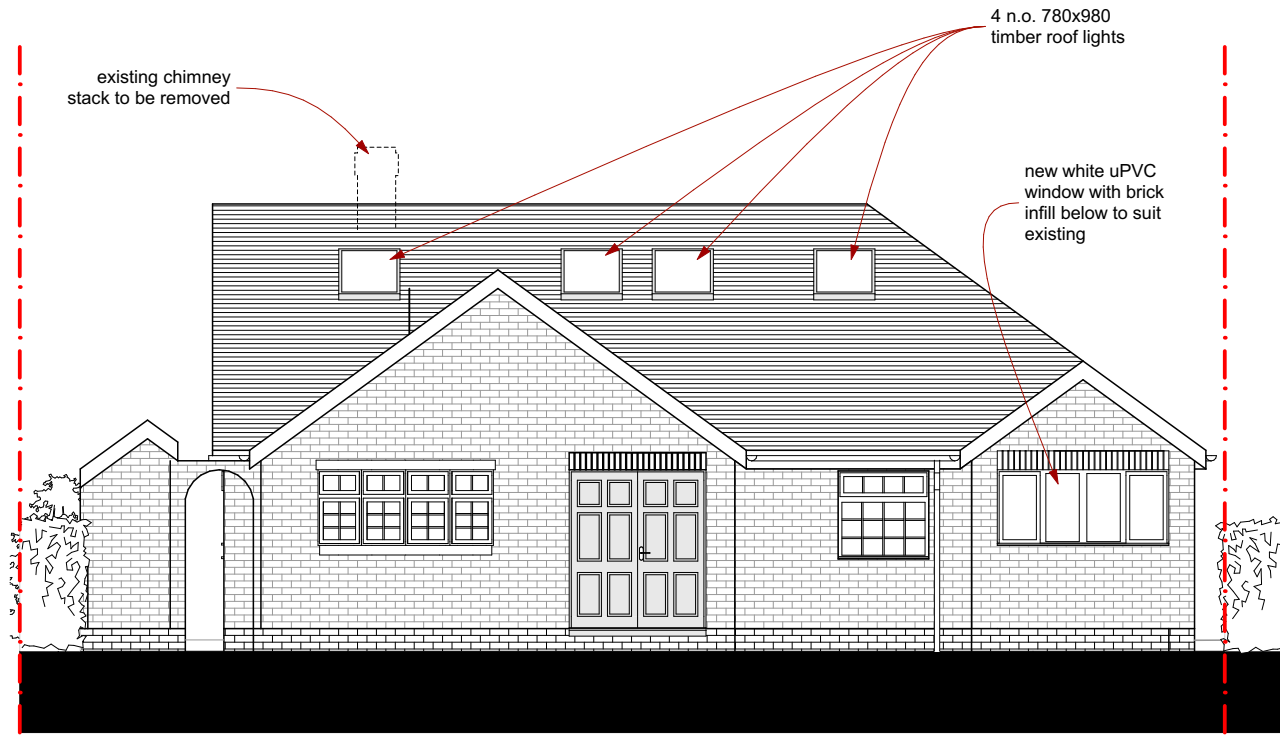

South (Rear) Elevation
1:100

002
P2.1

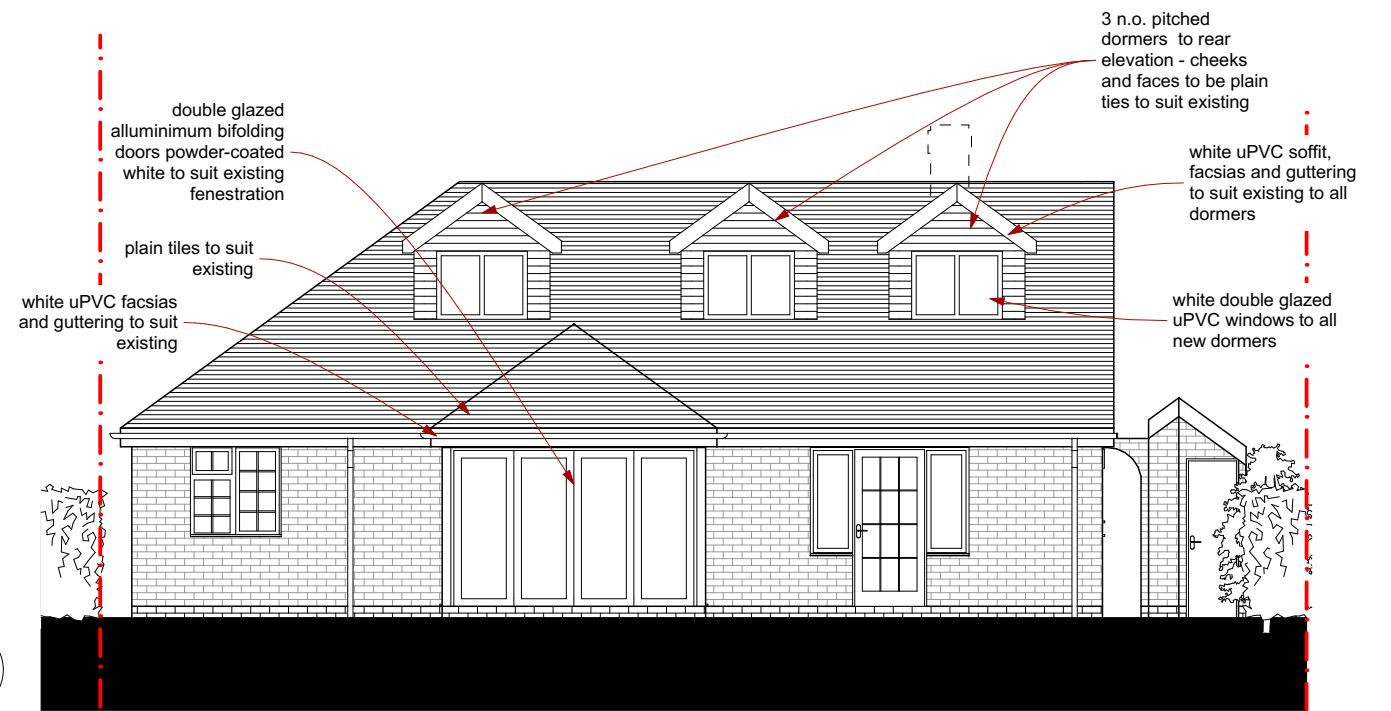


East (Side) Elevation
1:100

003
P2.1



West (Side) Elevation
1:100

004
P2.1

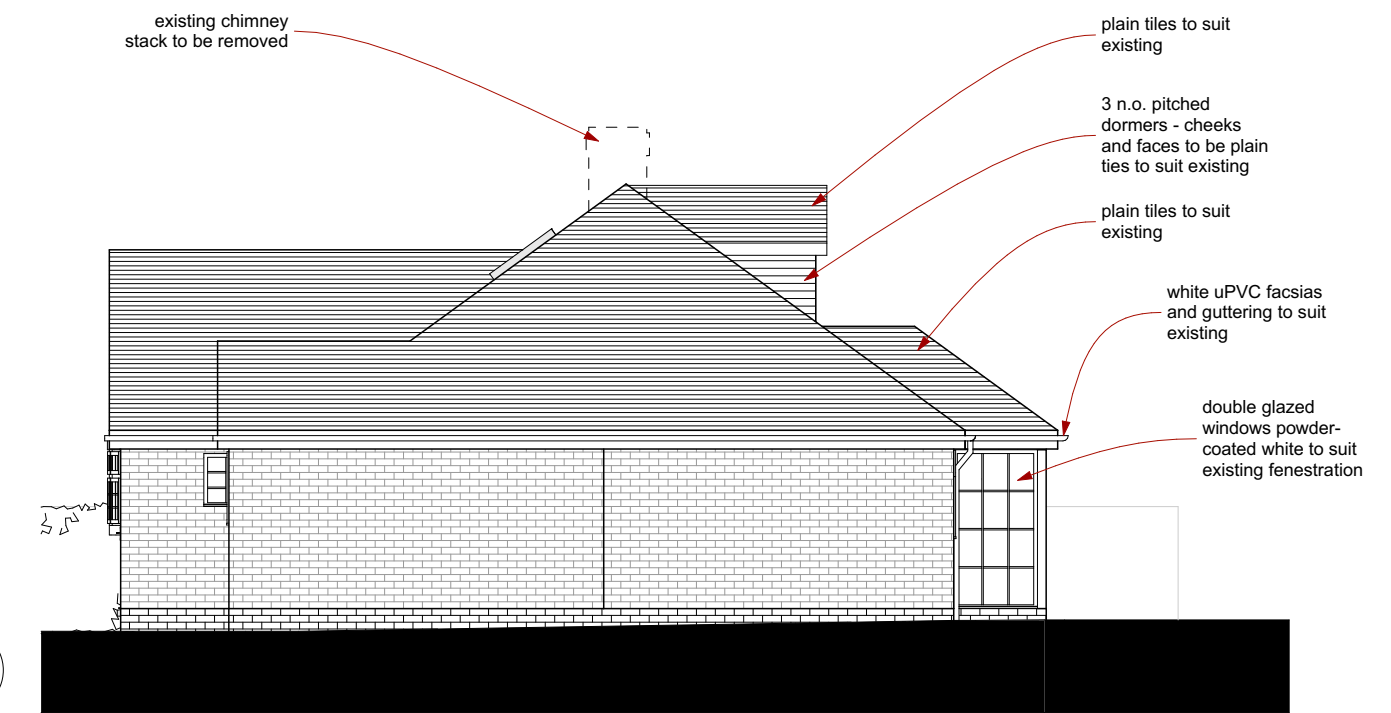

Section CC
1:100


001
P3.1



CAD perspective view of rear elevation

Roof Plan
1:100

002
P3.1

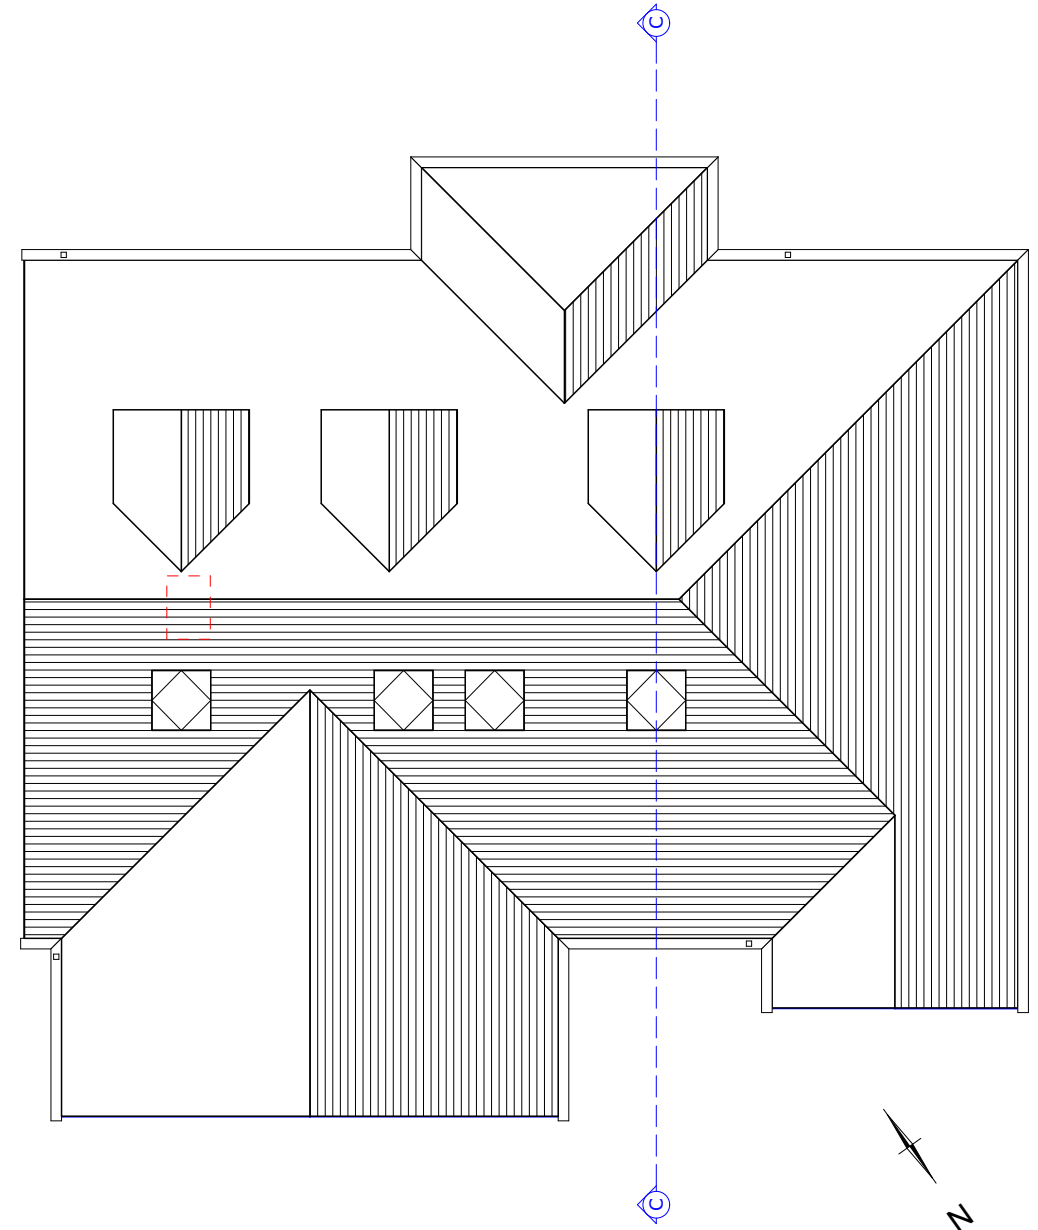

REDESIGN ARCHITECTURE
No 1 Mill, The Wharf, Shardlow, Derby DE72 2GH
tel : 01332 897309
e-mail : studio@redesignarchitecture.co.uk
web : www.redesignarchitecture.co.uk

CLIENT:
Mr & Mrs Maxey
ADDRESS:
22 Lowdham Lane, Woodborough, NG14 6DL
PROJECT TITLE:
Loft and Rear Extension

JOB REF:
2003
DATE:
05/04/2021
PAPER SIZE:
A3
DWG No:
P3.1
REV:
-
DRAWN BY / CHECKED BY:
JM / JM
DWG TITLE:
Proposed Section & CAD View

Do not scale from drawings. All figured dimensions and conditions to be checked on site prior to commencement of any works, shop drawings or the ordering of materials and components. Any discrepancies to be reported to Redesign Architecture.

NOTES / REVISIONS:

© 2019 Redesign Architecture. The drawing and the concept contained herein remains the property of the copyright holders Redesign Architecture and shall not be copied or used in whole or in part without written consent.