




EXISTING FRONT ELEVATION



EXISTING REAR ELEVATION

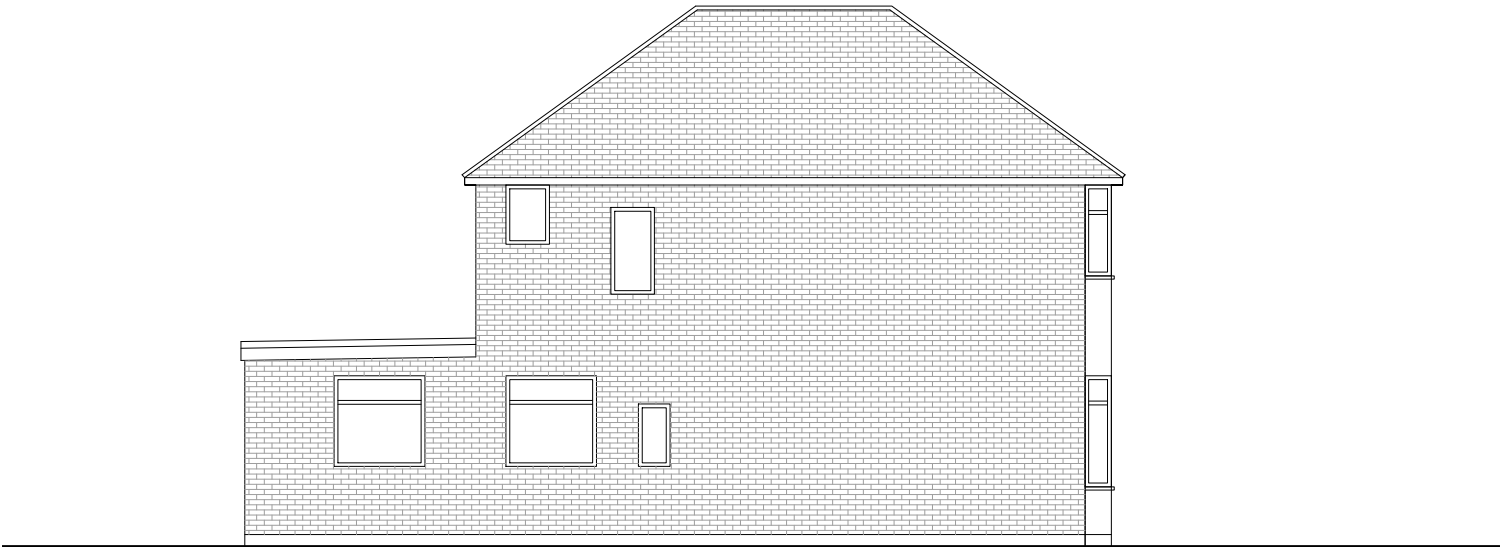

EXISTING SIDE ELEVATION

This drawing must be read in conjunction with all other relevant documentation and drawings. No liability will be accepted for any expense, loss or damage of whatsoever nature and however arising from any variation made to this drawing or in the execution of the work to which it relates which has not been referred to them and their approval obtained.



Drawing issued for		Planning
Project		14 Van dieman road
Client		-
Title		EXISTING ELEVATIONS
Date	Scale @ A3	
19/11/2020	1:100	
REV	Drawing No-Revision:	
-	E103	

