



PROPOSED FRONT ELEVATION

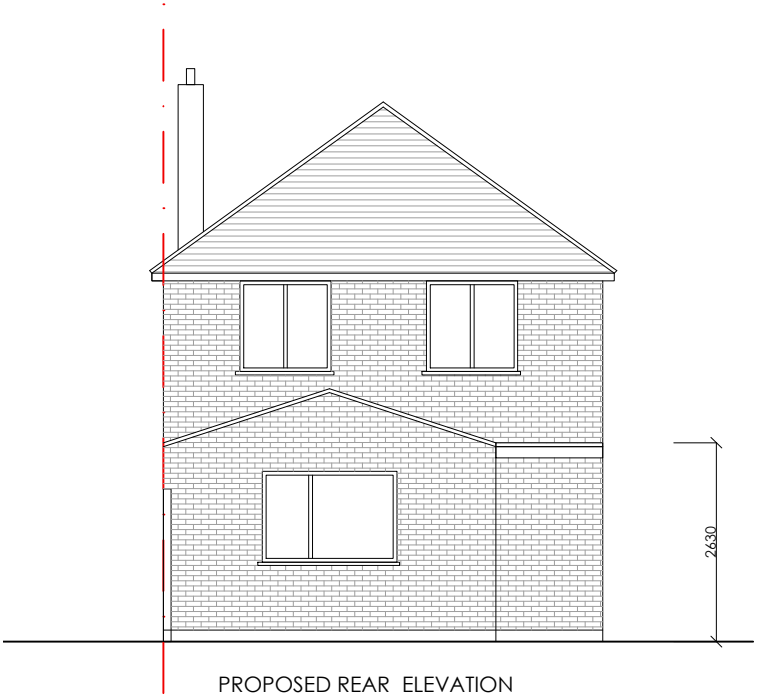

PROPOSED REAR ELEVATION

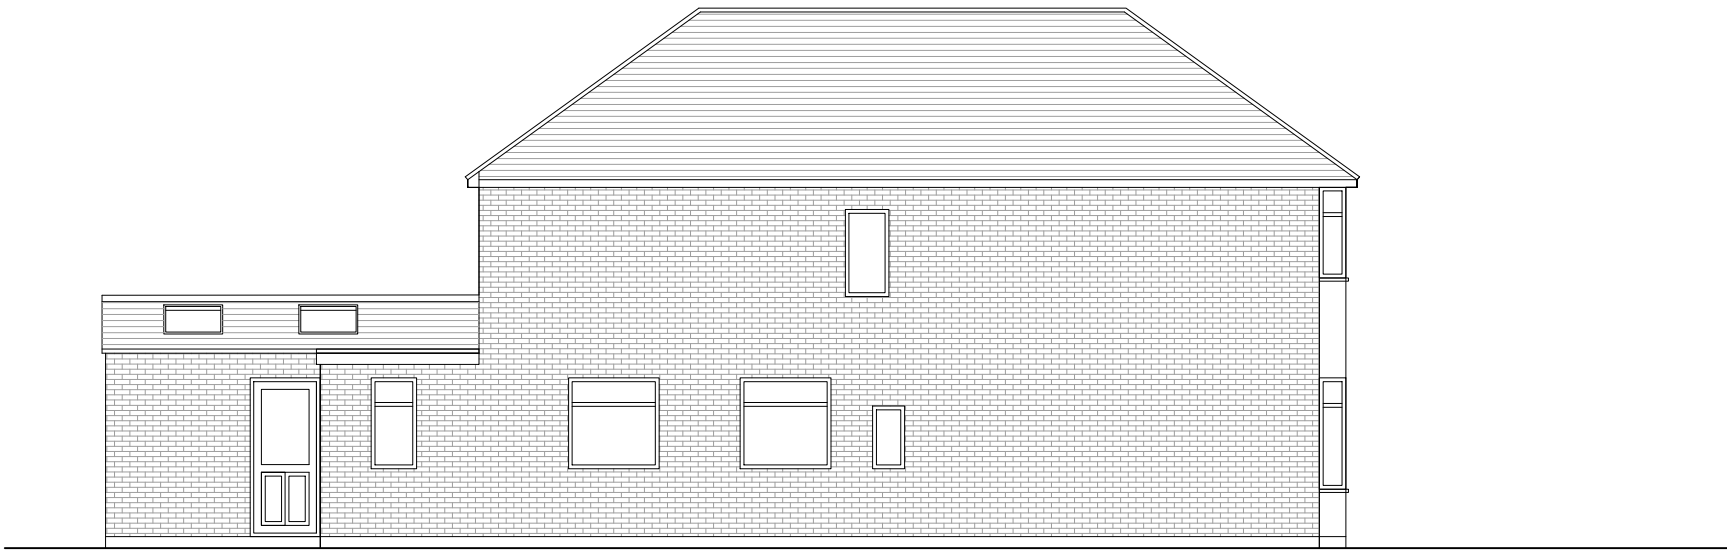

PROPOSED SIDE ELEVATION

This drawing must be read in conjunction with all other relevant documentation and drawings. No liability will be accepted for any expense, loss or damage of whatsoever nature and however arising from any variation made to this drawing or in the execution of the work to which it relates which has not been referred to them and their approval obtained.

<div><div></div><div>Client: Andrew Thompson 0871 12 25 0000, 0871 12 25 0000</div></div>	
Drawing issued for Planning	
Project 14 Van dieman road	
Client -	
Title PROPOSED ELEVATIONS	
Date 14/12/2020	Scale @ A3 1:100
REV -	Drawing No-Revision: E104

