



No.14  
Front Elevation East  
12 Pullens Field

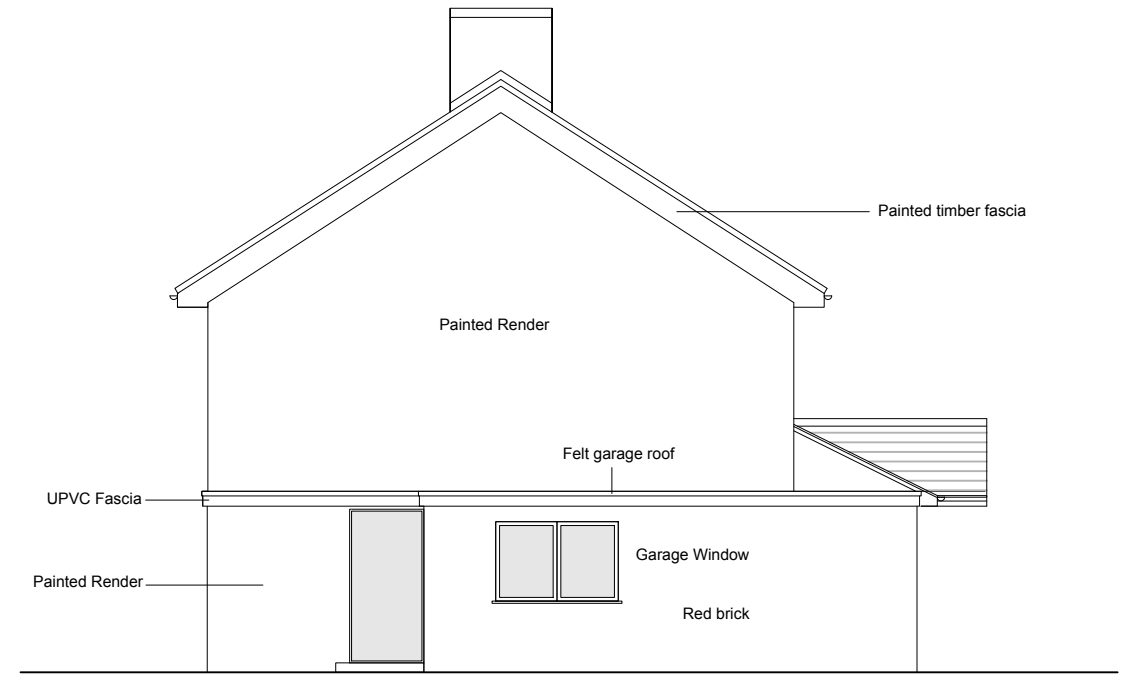


Side Elevation South

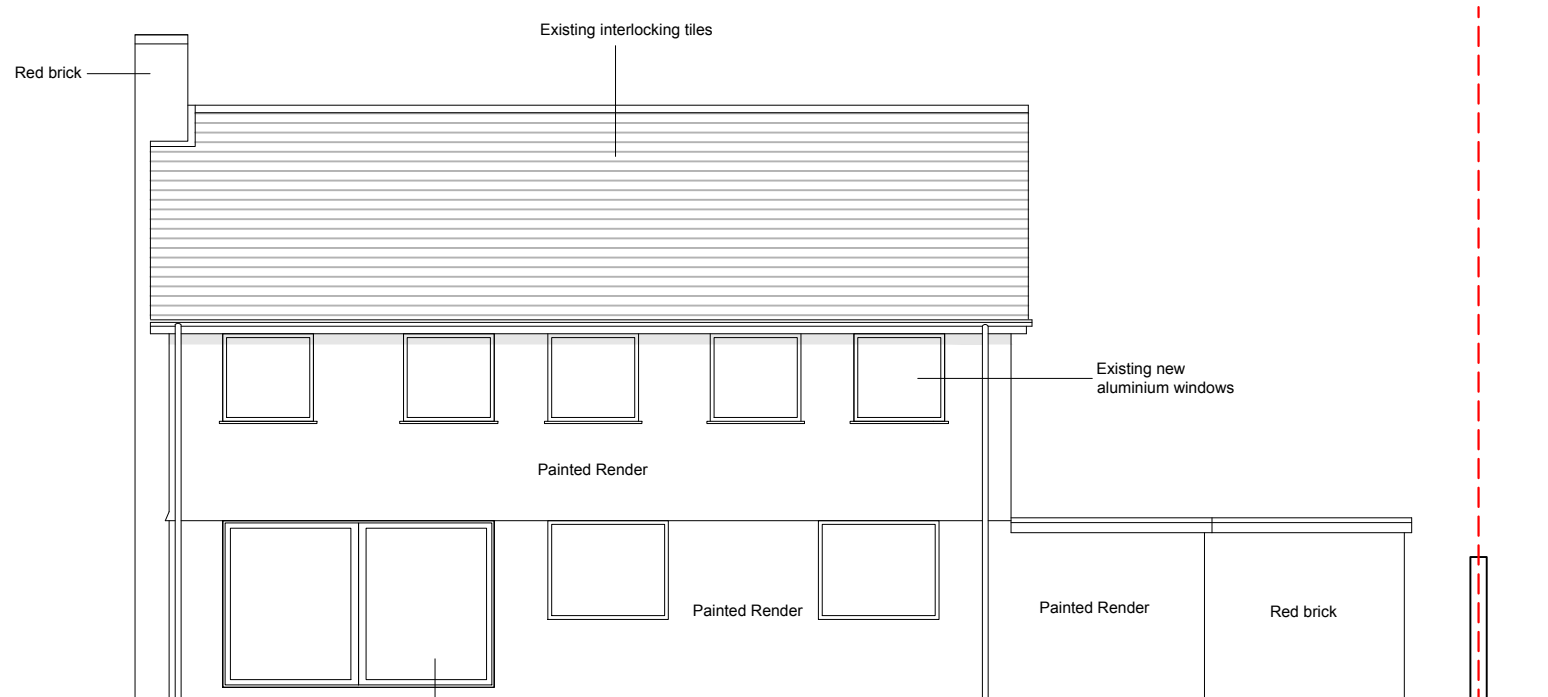

Rear Elevation West

Existing new aluminium  
sliding doors

No.14

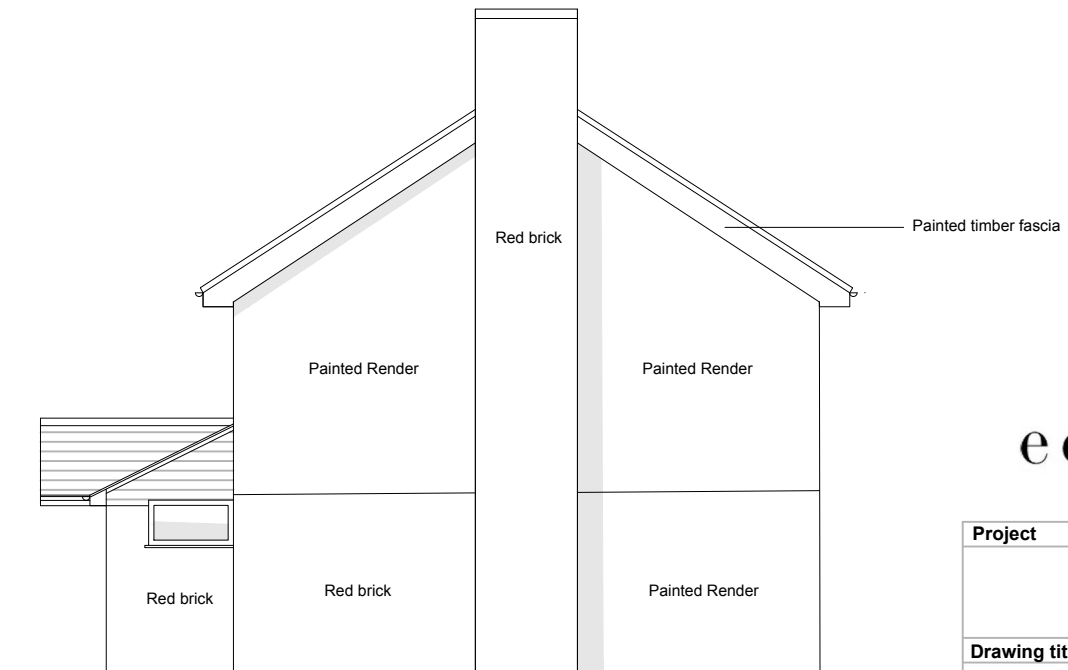

Side Elevation North

ecológos

<b>Project</b>	
12 Pullens Field	
<b>Drawing title</b>	
Existing Elevations	
<b>Drawing no.</b>	<b>Scale</b>
102	1:100 @ A3
<b>Drawing File</b>	<b>Date</b>
Existing	March 2021
<small>Do not scale - Use figured dimensions only All dimensions are approximate and should be checked on site prior to construction Discrepancies should be reported before proceeding</small>	

