






Front Elevation East

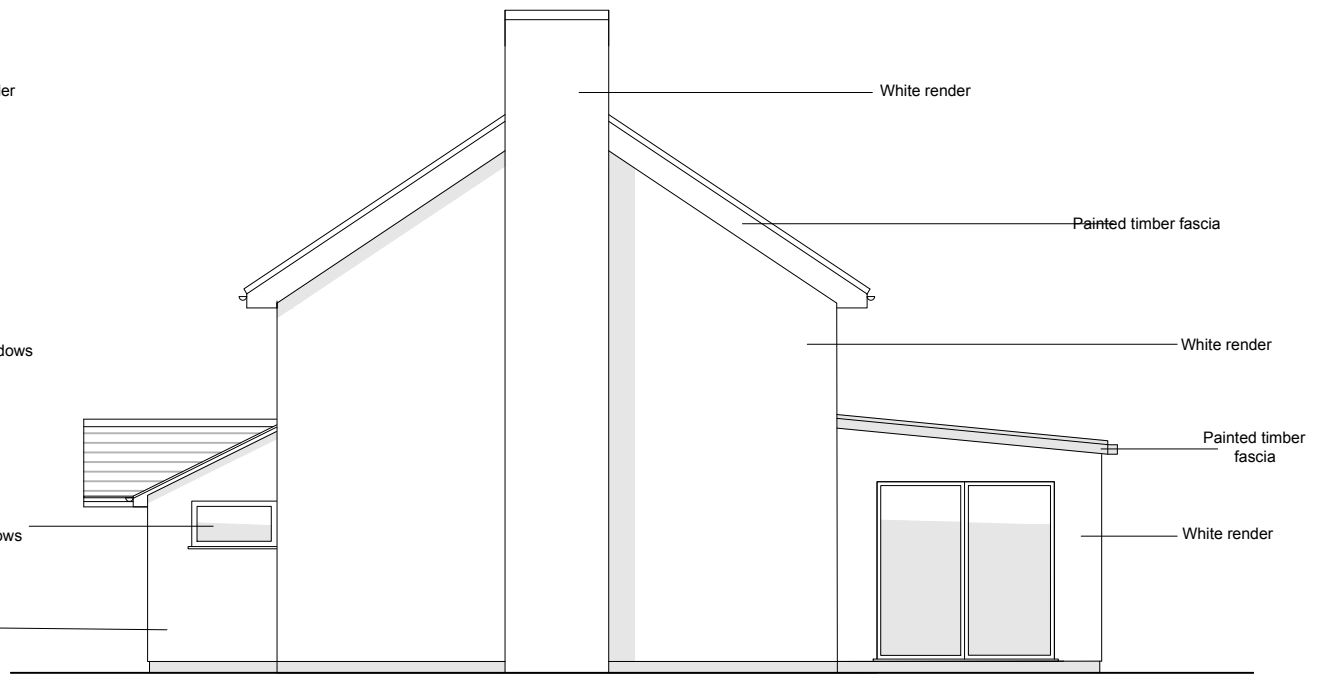

Side Elevation North

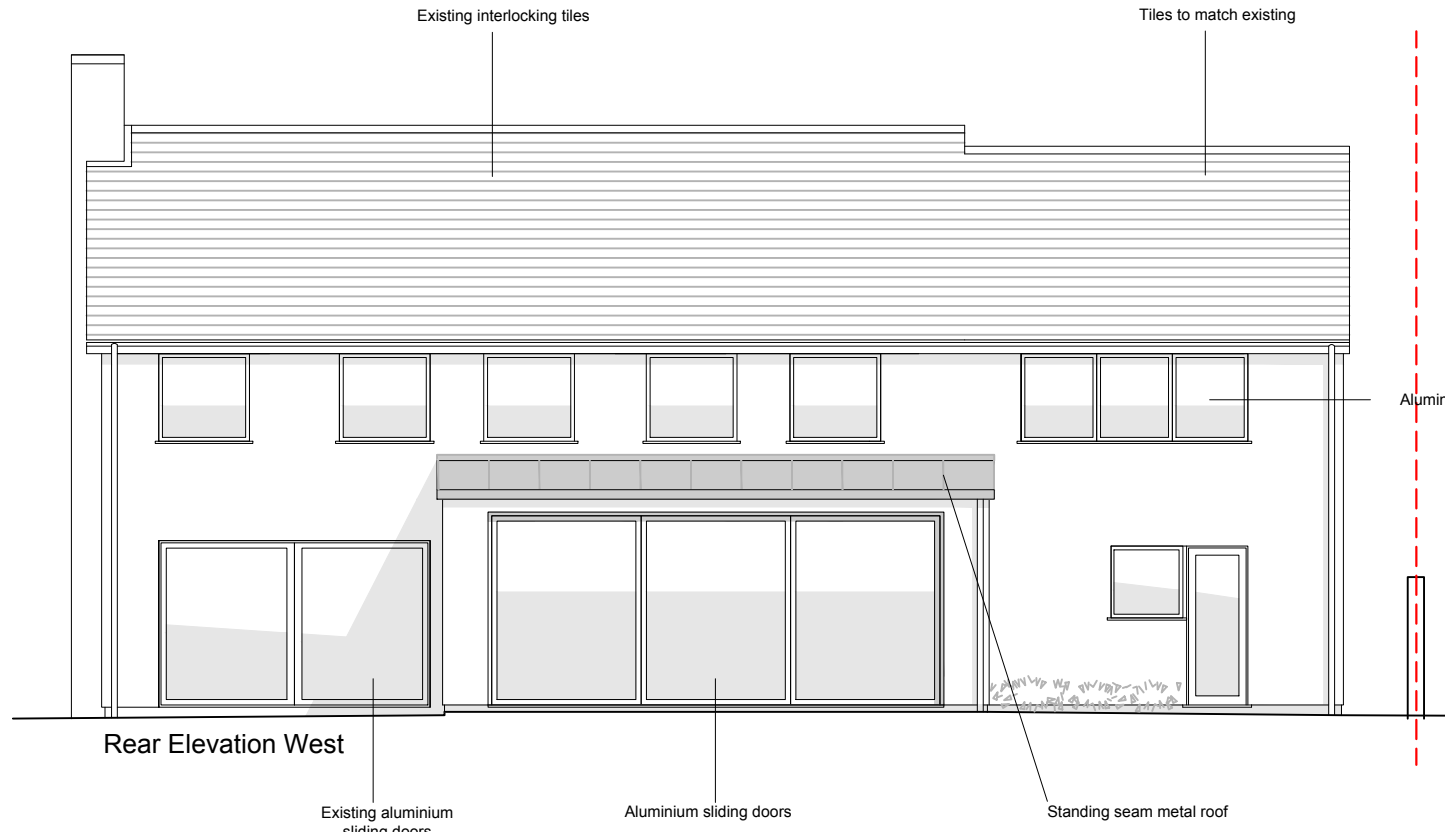

Rear Elevation West

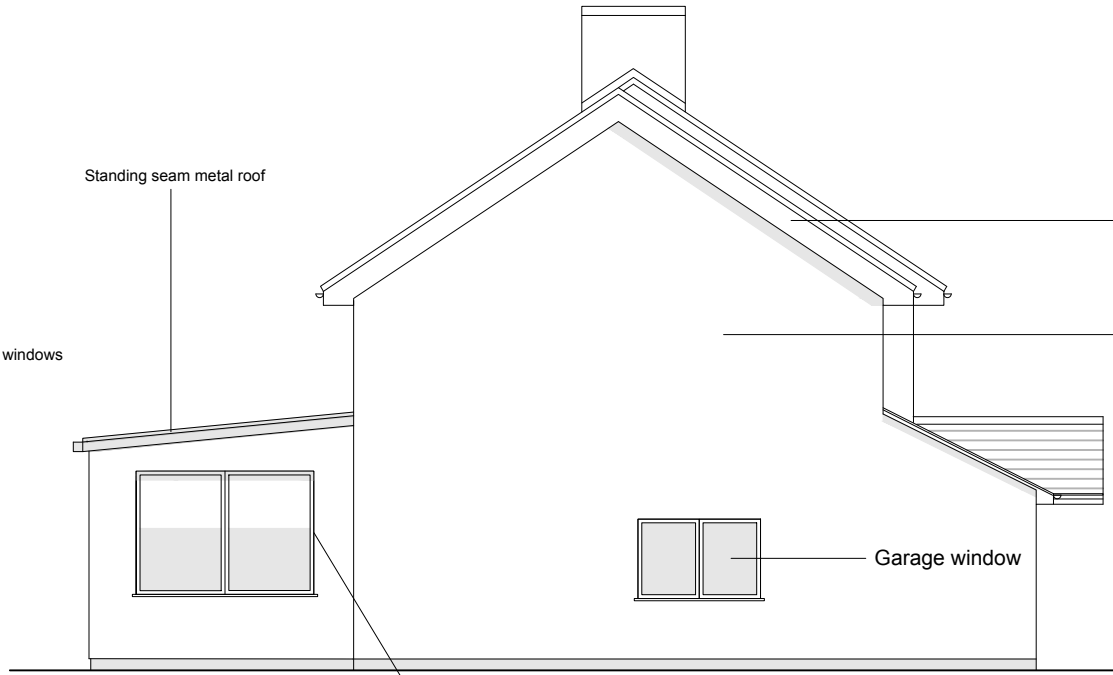

Side Elevation South

ecológos

Project	
12 Pullens Field	
Drawing title	
Proposed Elevations	
Drawing no.	Scale
201	1:100 @ A3
Drawing File	Date
Planning	March 2021
Do not scale - Use figured dimensions only All dimensions are approximate and should be checked on site prior to construction Discrepancies should be reported before proceeding	

