


**Note:** Building Contractor is to familiarise themselves with the project before commencing building works. All works are to be co-ordinated and programmed to clients approval. Contractor must also liaise fully with the local authority building inspector at all stages of the works. All work is to be carried out in full compliance with current Health & Safety Legislation.

This drawing has been produced & based upon dimensions and information obtained from either visual site inspection, client information and/or existing documentation. The intention of this drawing is to obtain the approval of the LPA Planning Permission, and to provide sufficient guidance / assistance to a competent building contractor intending to carry out the building work.

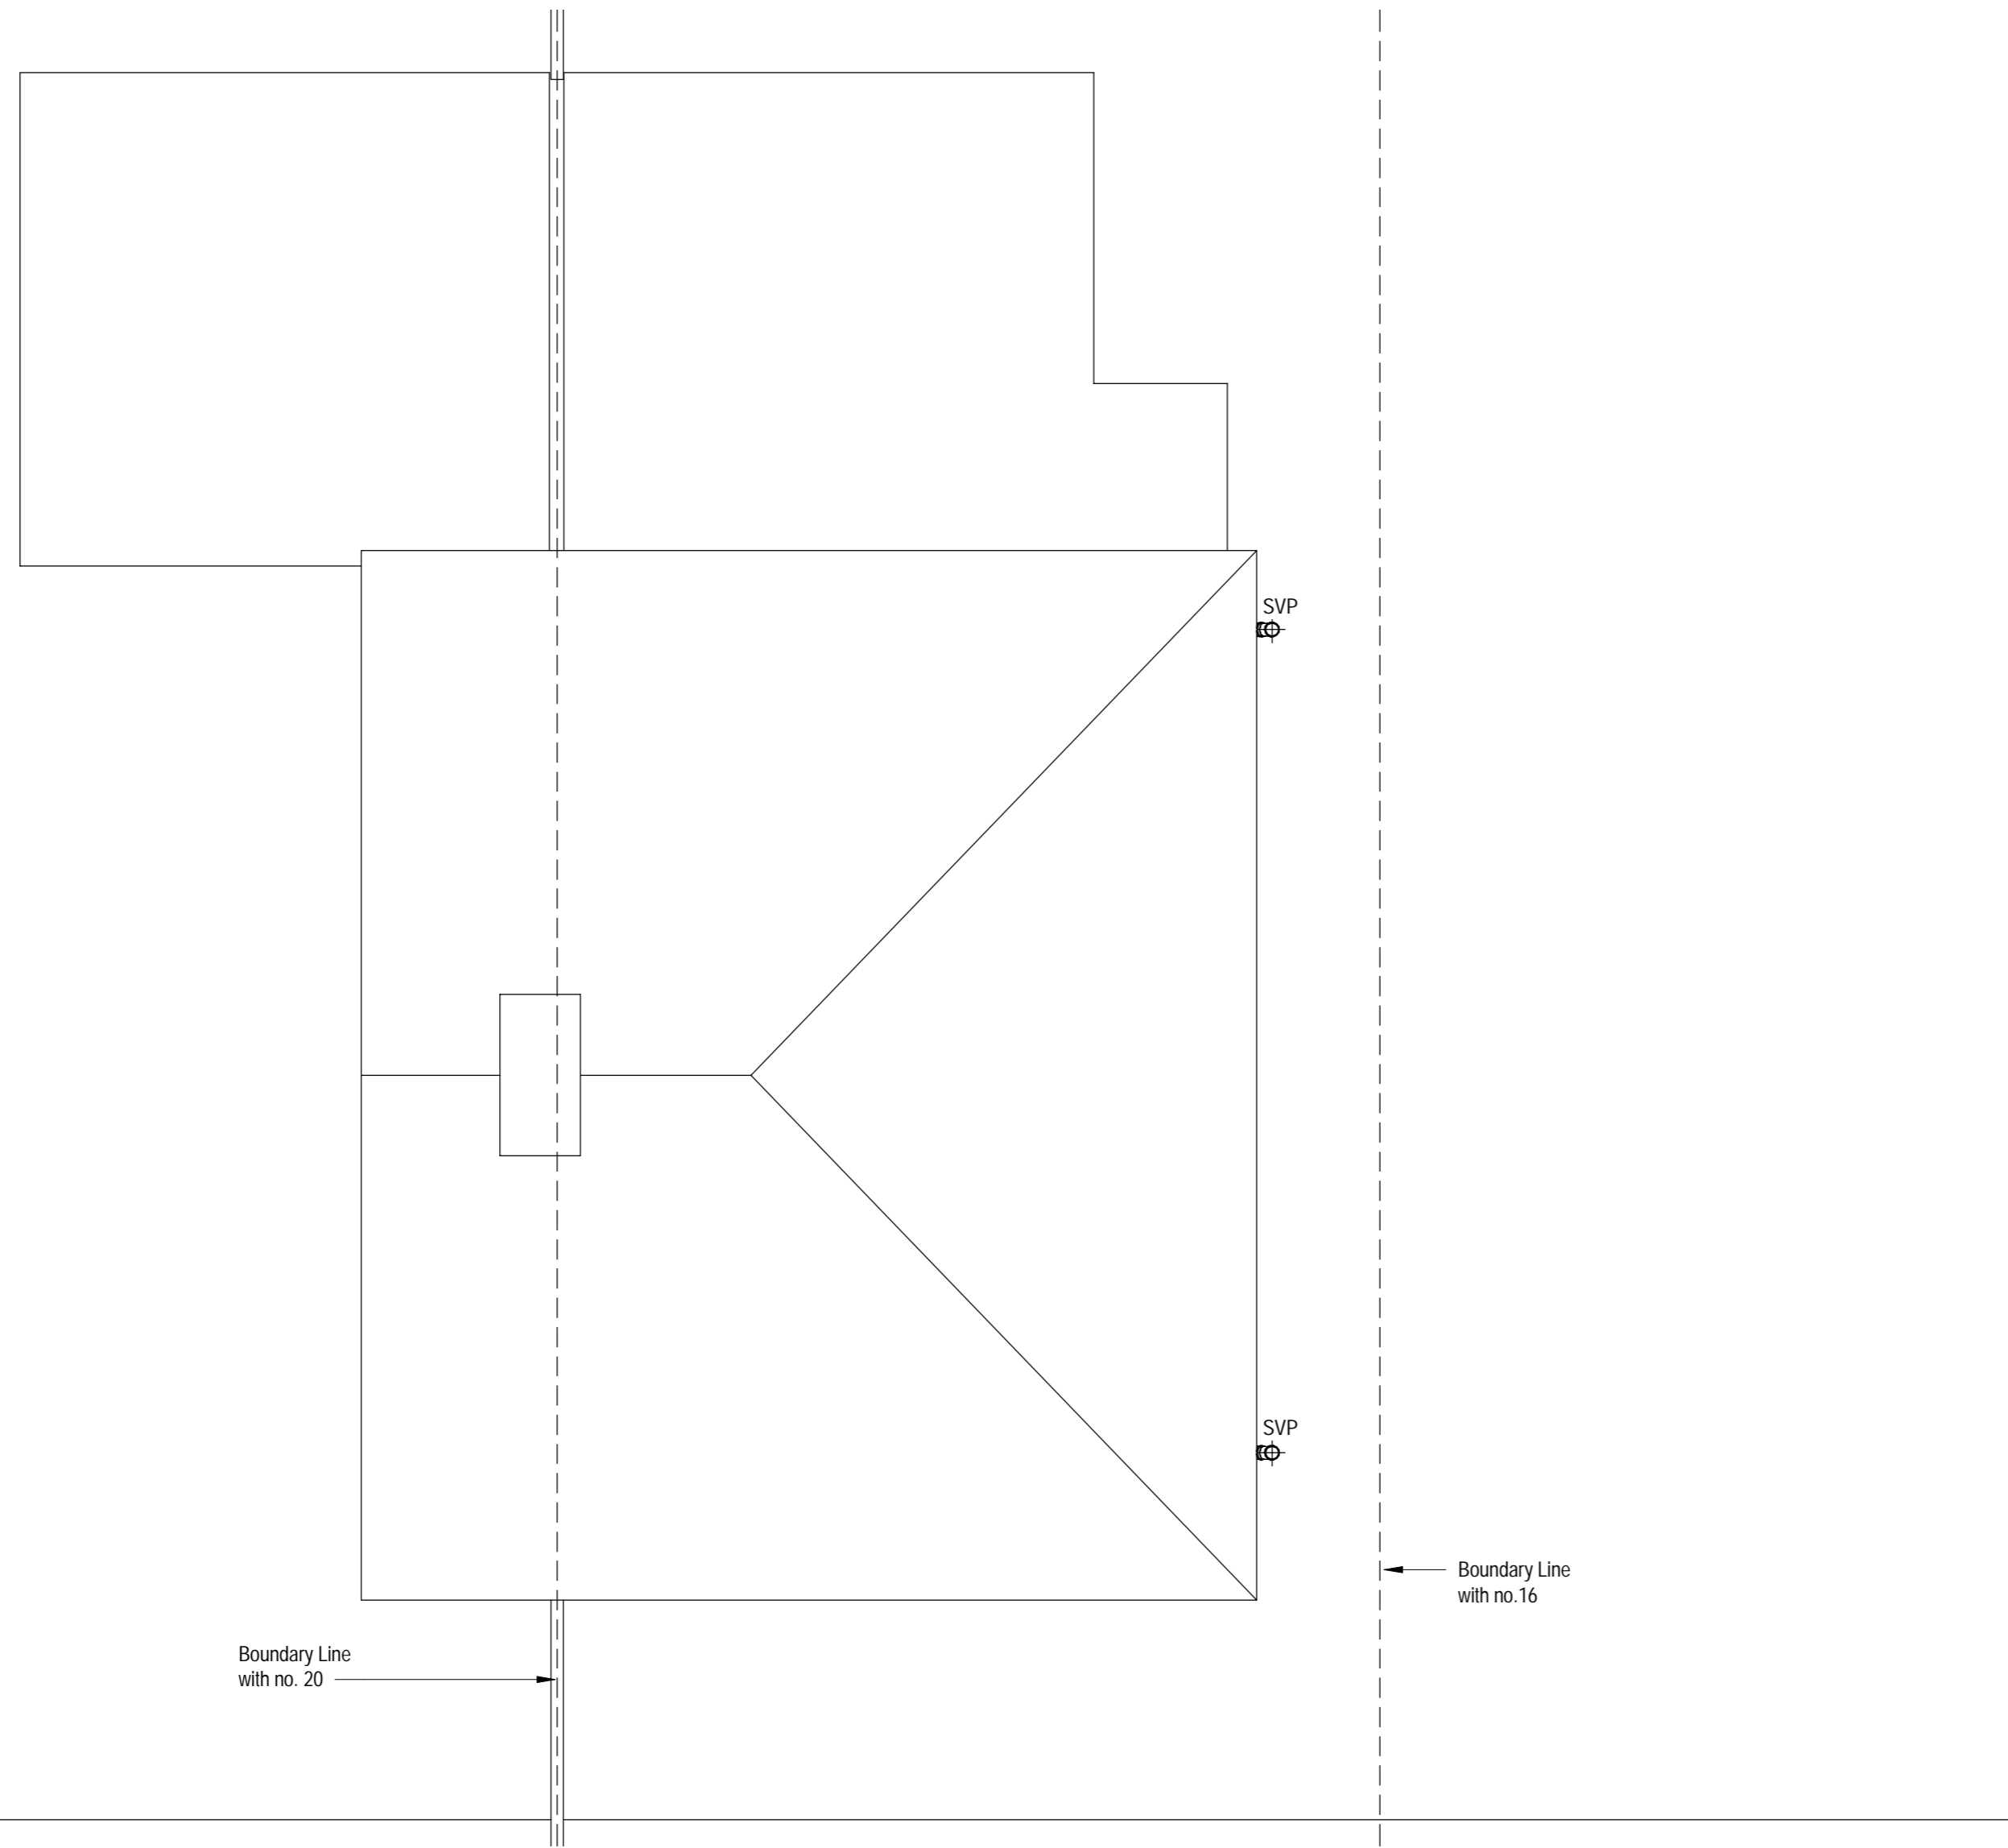

No.	Description	Date

CODE	SUITABILITY DESCRIPTION
STATUS	PURPOSE OF ISSUE

PROJECT  
**18 Weyland Rd, Headington, Oxford, OX3 8PD**

TITLE  
**Existing Roof Plan**

CLIENT  
**Syed Hassan Raza**

DRAWN BY Author	CHECKED BY Checker	DATE Nov 2020
SCALE ( @ A2 ) 1 : 50		PROJECT NUMBER OX3 8PD
DRAWING NUMBER E003		REV