



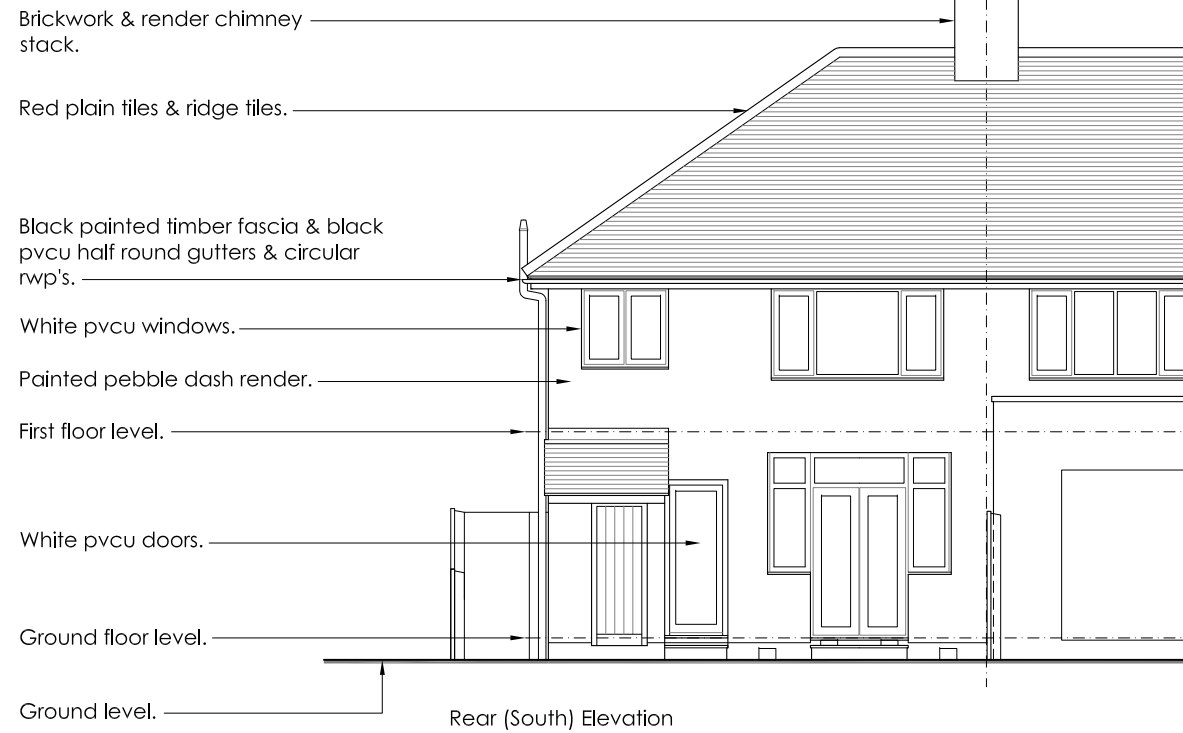

NOTES:

- 1.1 Do not scale from this drawing
- 1.2 All dimensions are in mm unless otherwise specified

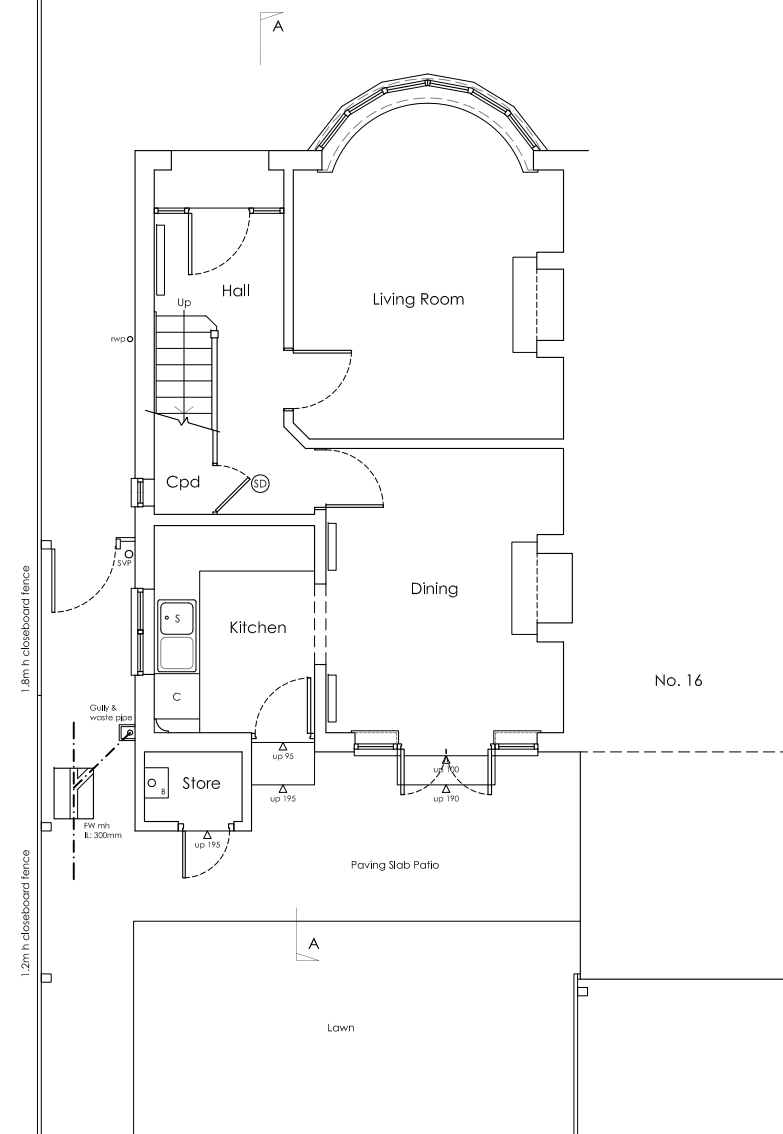

Rear (South) Elevation




Section A - A



Side (West) Elevation

REV	DESCRIPTION	DATE
-----	-------------	------

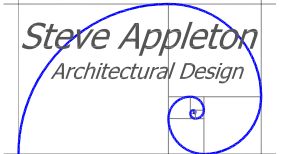

63 Eton Close
 Witney, Oxfordshire
 OX28 3GB
 Tel: 01993 700187
 Mobile: 07536 008612
 Email: sa.archdesign@btinternet.com

PROJECT:
**Mr & Mrs Drummond
 Proposed Extension
 14 Church Cowley Road
 Oxford**

DRAWING:
**Survey
 Ground Floor Plan, Elevations
 & Section A - A**

SCALE: 1:100 @ A3	DRAWN BY: SA	DATE: Dec 20
----------------------	-----------------	-----------------

DRAWING No: 203/20.01	REV: -
---------------------------------	-----------