



Ground Floor Plan.

1 : 100

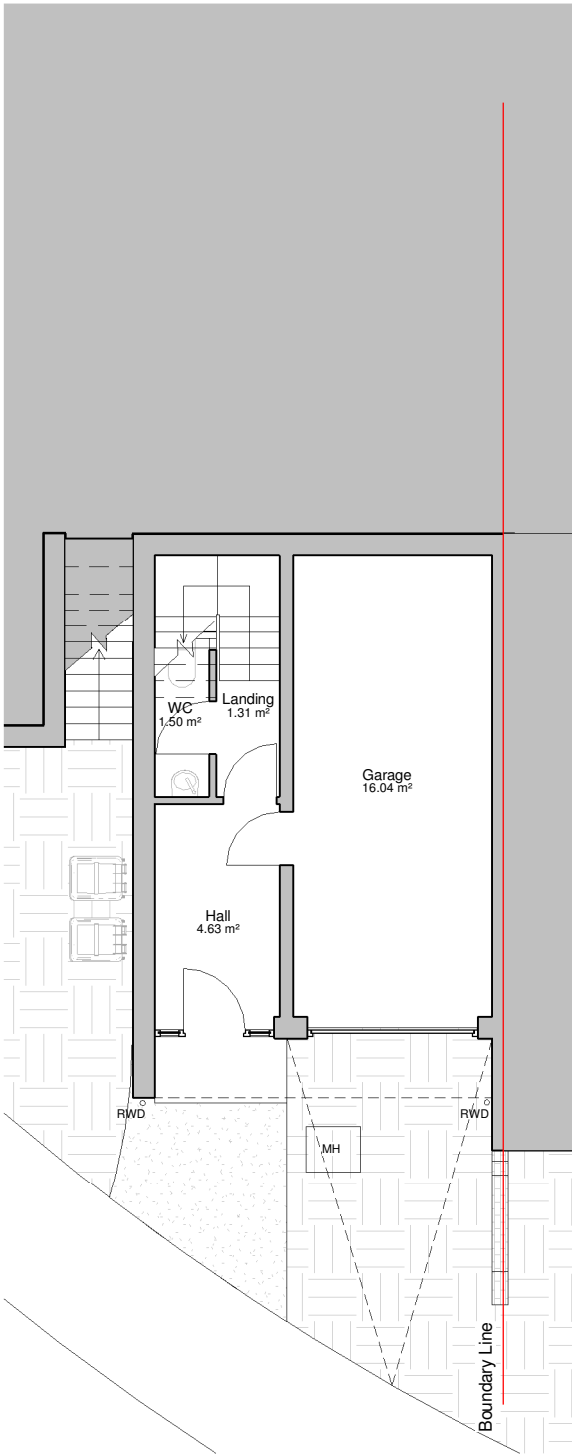


First Floor.

1 : 100

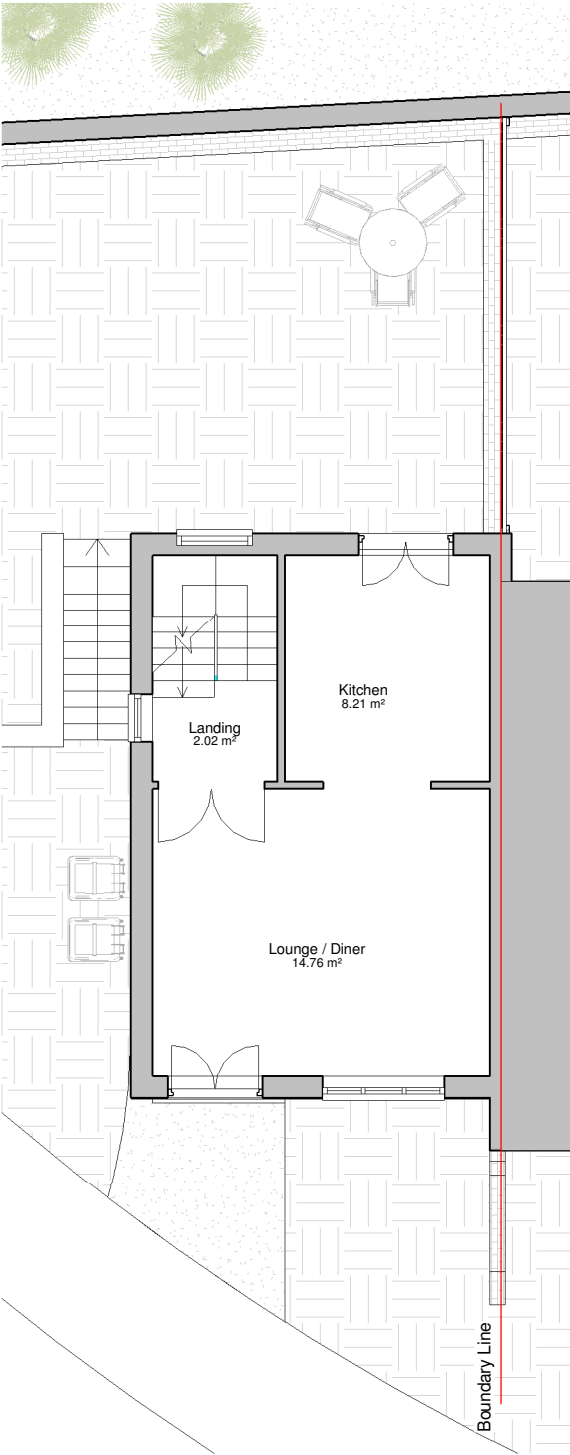



Second Floor.

1 : 100

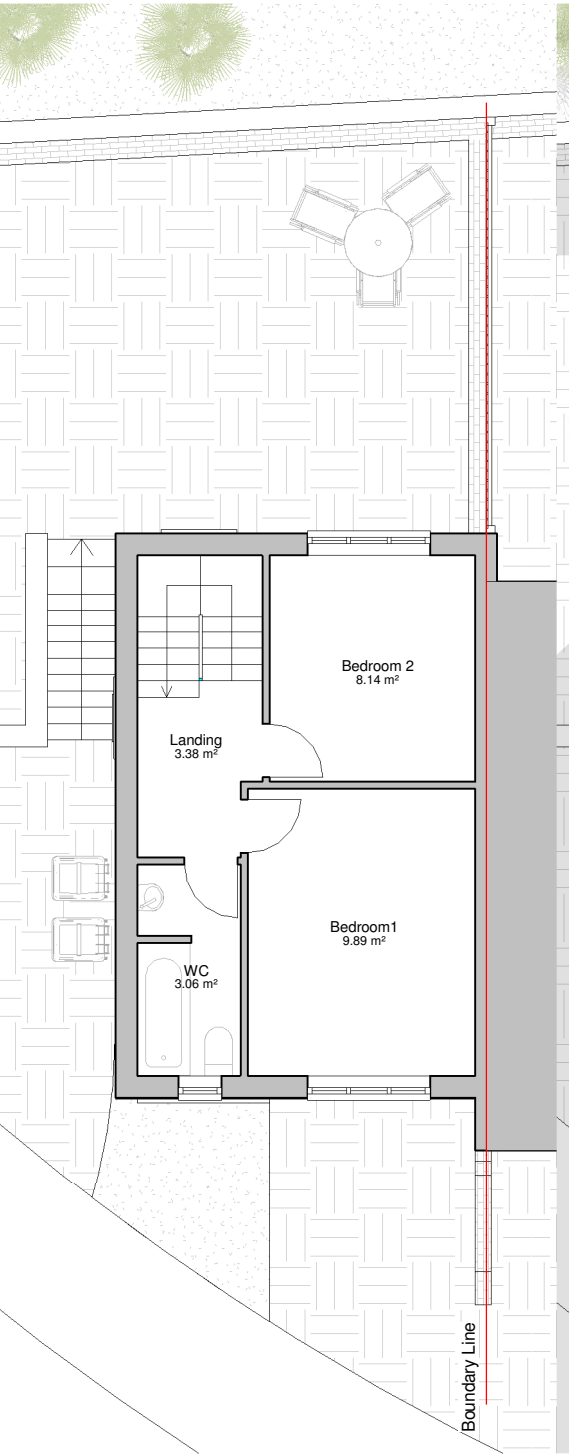

Roof plan.

1 : 100

 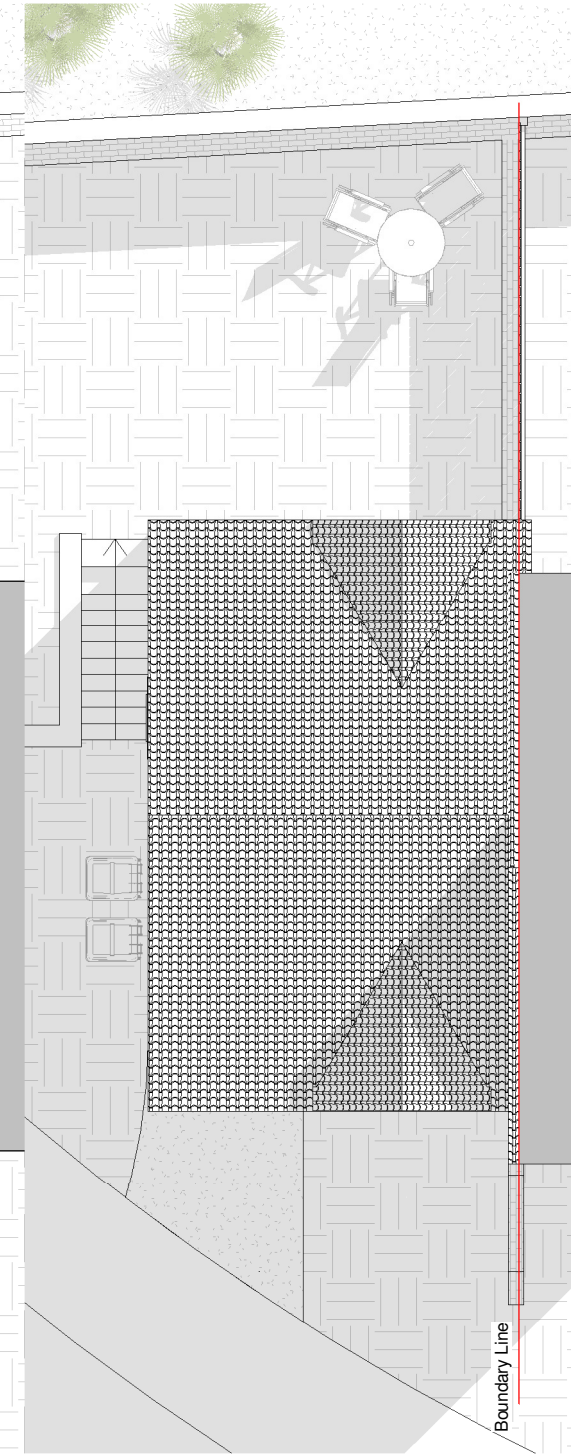

PROGRAMME:

REVISION NOTES:

REV: | DATE: | DESCRIPTION:

GENERAL NOTES:

1. All Dimensions are in millimetres unless otherwise stated
2. All work to be carried out in accordance with the current edition of the building regulations 1991 (including amendments) and all relevant british standards/codes of practice.
3. The Contractor is responsible for the correct setting out of the works on site, all dimensions to be checked prior to fabrication of materials and commencement of works.
4. This Drawing is to be read in conjunction with all relevant drawings and specifications
5. Exact SVP and Boiler position to be determined onsite by contractor
6. A 'macerator toilet' would be required for a certain designs if the toilet location is away from existing SVP
7. Steels imbedded into ceiling may be charged additionally by your contractor
8. All proposed materials are to be similar in appearance to that of the existing house, unless otherwise
9. Skylights must not protrude past the roof slope by more than 150mm
10. Glazing which exceeds 25% of the added floor area will result in extra charges for S.A.P Calculations



EXTENSION PLANS

Extension Plans. 16 Shakespeare Road W7 1LR

Miss J Baker

CLIENT:

Garage Conversion

PROJECT:

176 Green Ridges, Headington  
Oxford  
OX3 8LZ

PROJECT ADDRESS:

EXISTING FLOOR PLANS

DRAWING TITLE:

JM

DRAWN BY:

CHECKED BY:

DATE:

20.01.2021

Rev:

Rev. DATE:

SCALE@A3:

1:100

DRAWING No:

GR-R00-EX-102