


Existing Site Plan

Scale 1:500 @ A3



Proposed Site Plan

Scale 1:500 @ A3

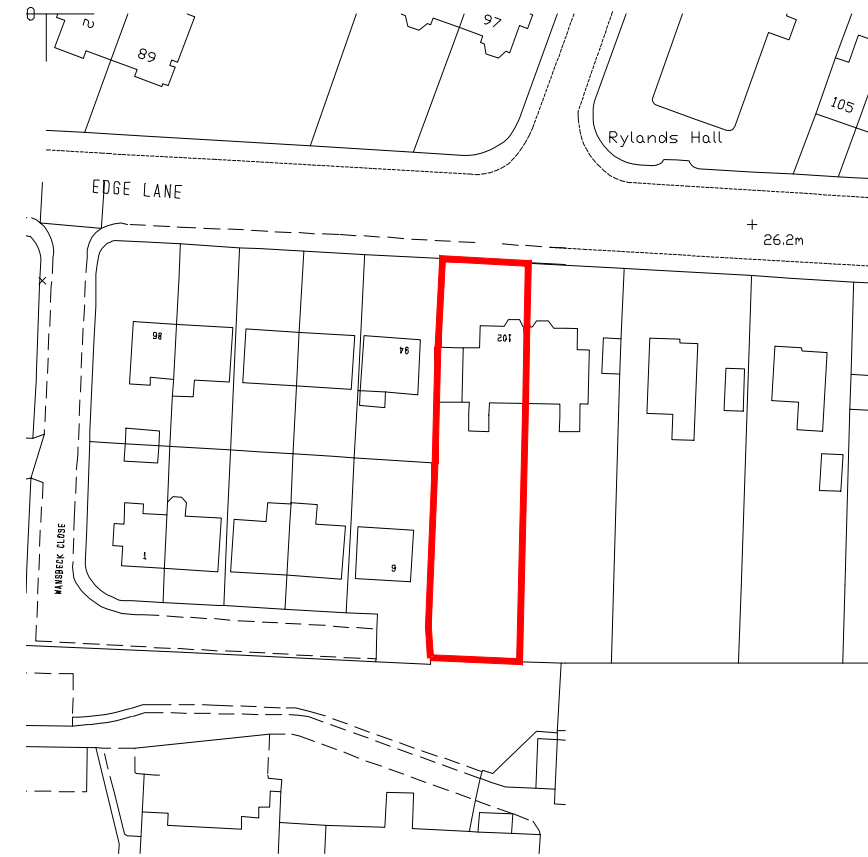

Location Plan

Scale 1:1250 @ A3

**General Notes:**


All site dimensions shall be verified by the Contractor on site prior to commencing any works.

Do not scale from this drawing.

Design intent drawing only. Construction to comply with latest building regulation requirements.

This drawing is the property of "Studio Tashkeel Architecture Ltd." and copyright is reserved by them. The drawing is not to be copied or disclosed by or to any unauthorised persons without the prior written consent of Studio Tashkeel Architecture Ltd.

Rev	Description	Date	Dr by	App by
A	Amended site plan	30/03/21	AM	MK

 

**STUDIO TASHKEEL ARCHITECTURE LTD.**  
 89 Princess Street  
 Manchester M1 4HT  
 United Kingdom  
 T +44(0)161 694 6375  
 E info@StudioTashkeel.com  
 www.studiotashkeel.com

<b>client name</b> Abdul Ghafoor		
<b>project</b> 102 Edge Lane		
<b>drawing</b> Location Plan and site plan		
<b>project number</b> 2102105	<b>scale</b> Varies @ A3	
<b>drawing number</b> PL_001	<b>rev</b> A	<b>issue status</b> PLANNING
<p>This drawing is to be read in conjunction with all related drawings. All dimensions must be checked and verified on site before commencing any work or producing shop drawings. The originator should be notified immediately of any discrepancy. This drawing is copyright and remains the property of Studio Tashkeel Architecture Ltd.</p>		