




- EXISTING WALL TO BE REMOVED
- PROPOSED RC WALL
- EXISTING MASONRY WALL
- BEAM
- PROPOSED MOMENT FRAME BEAM

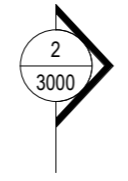

3 MONTPELIER SQUARE

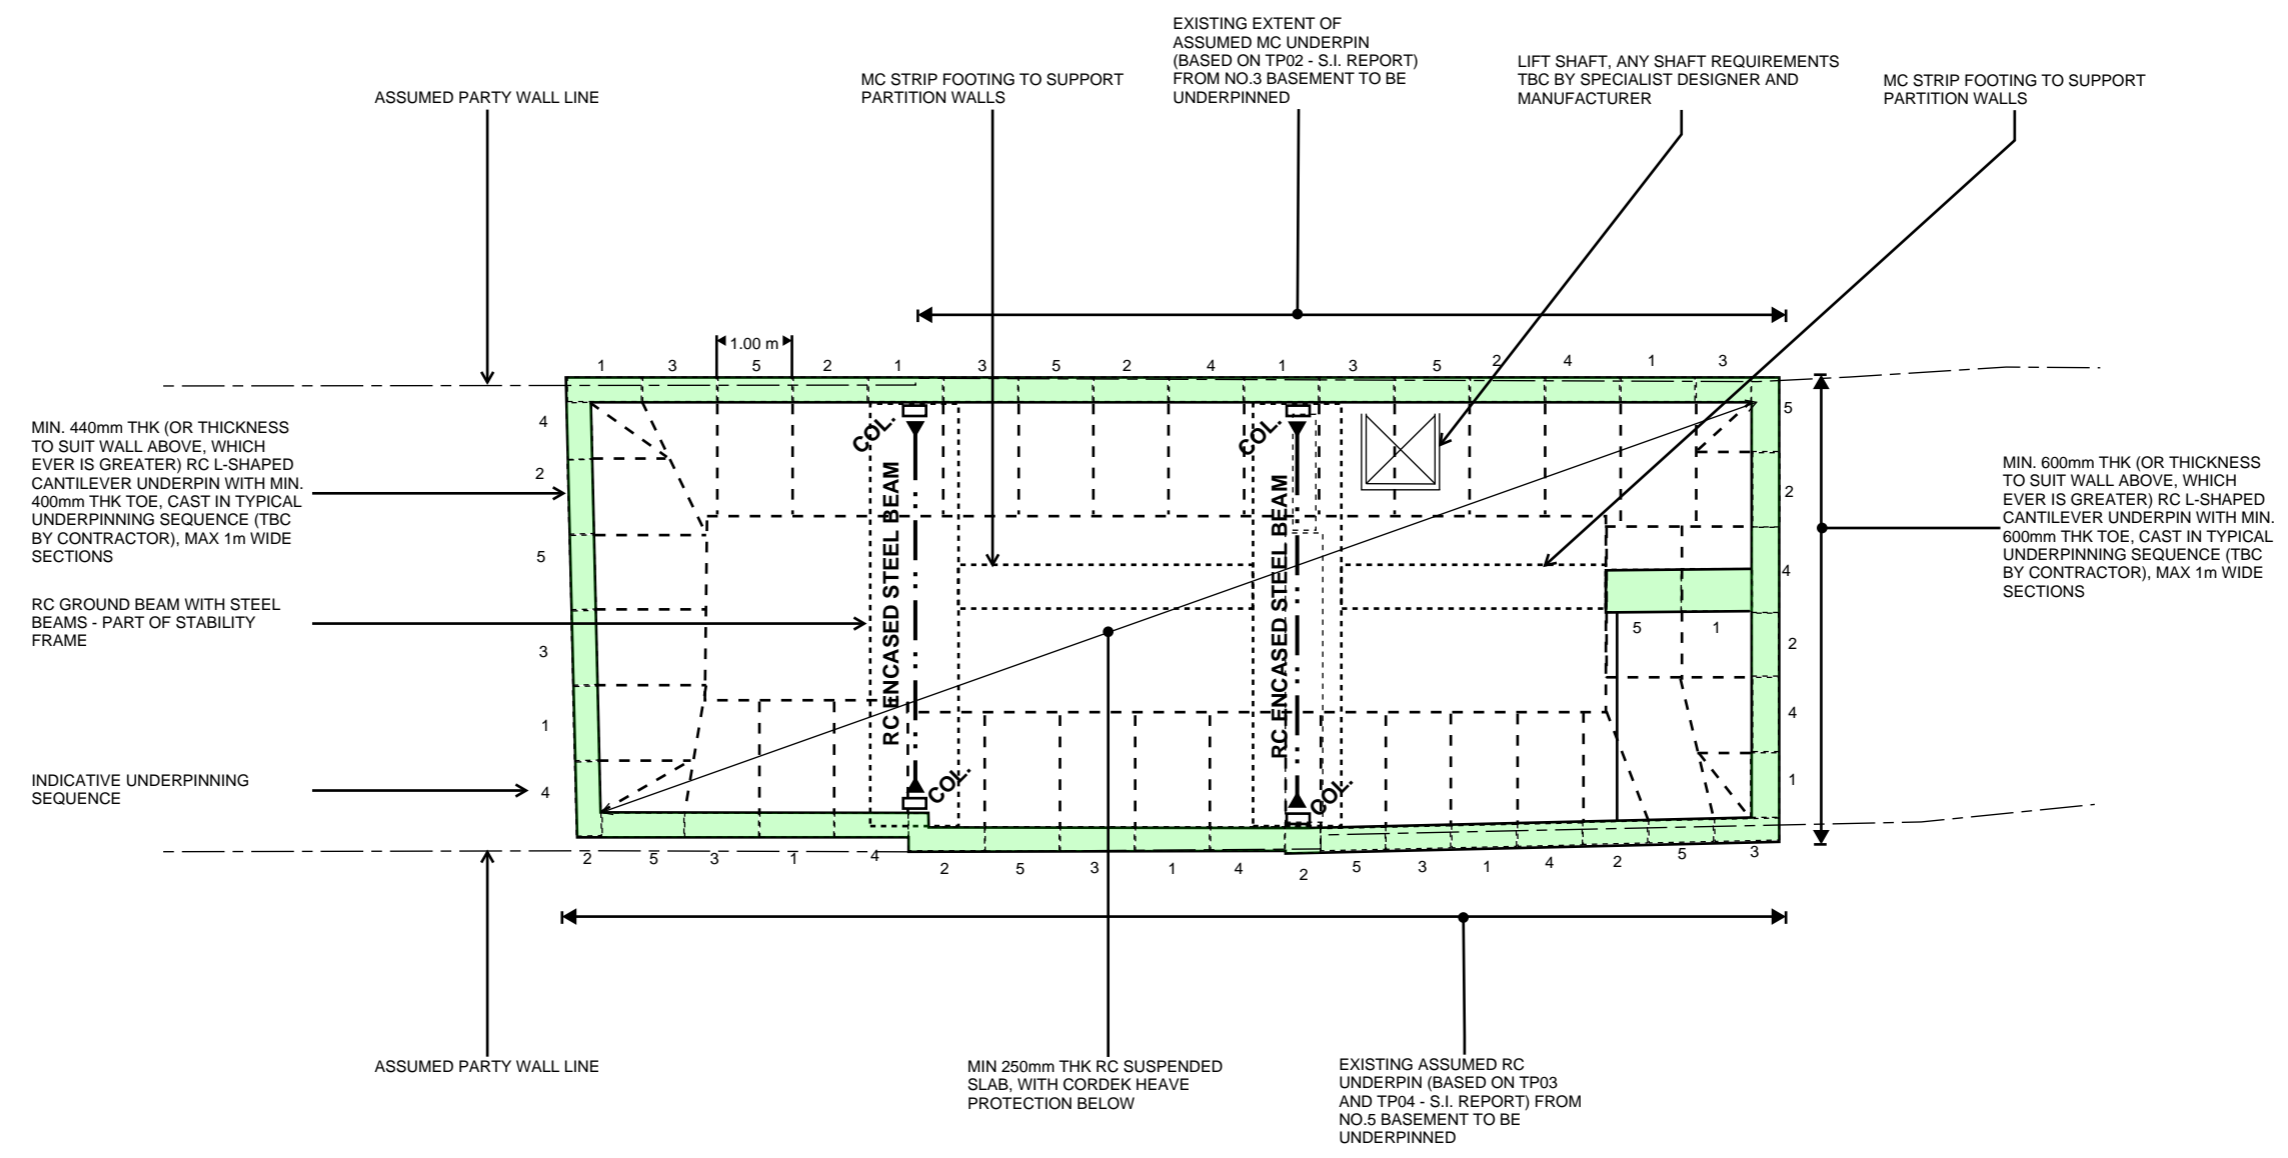

5 MONTPELIER SQUARE

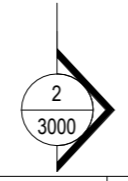

This drawing is to be read in conjunction with all relevant architects, engineers and specialists drawings and specifications.

Do not scale from this drawing.

P1	15/03/21	SAm	-	Preliminary
rev	date	by	chk	description

**Drawing title**  
Proposed Basement Plan


**Scale** 1:100@ A3      **Date** March 2021      **Drawn** THo

**elliottwood** | engineering a better society




Elliott Wood Partnership Ltd  
Central London • Wimbledon • Nottingham  
Consulting Structural and Civil Engineers  
(020) 7499 5888 • [elliottwood.co.uk](http://elliottwood.co.uk)

<b>Project</b> 4 Montpelier Square London SW7 1JT			
<b>Drawing status</b> Preliminary	<b>Status</b> S2	<b>Revision</b> P1	
<b>Project no.</b> 2190560-EWP-ZZ-B2-SK-S-0800			


- EXISTING WALL TO BE REMOVED
- PROPOSED RC WALL
- EXISTING MASONRY WALL
- PROPOSED BEAM
- PROPOSED MOMENT FRAME BEAM

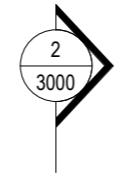

3 MONTPELIER SQUARE

  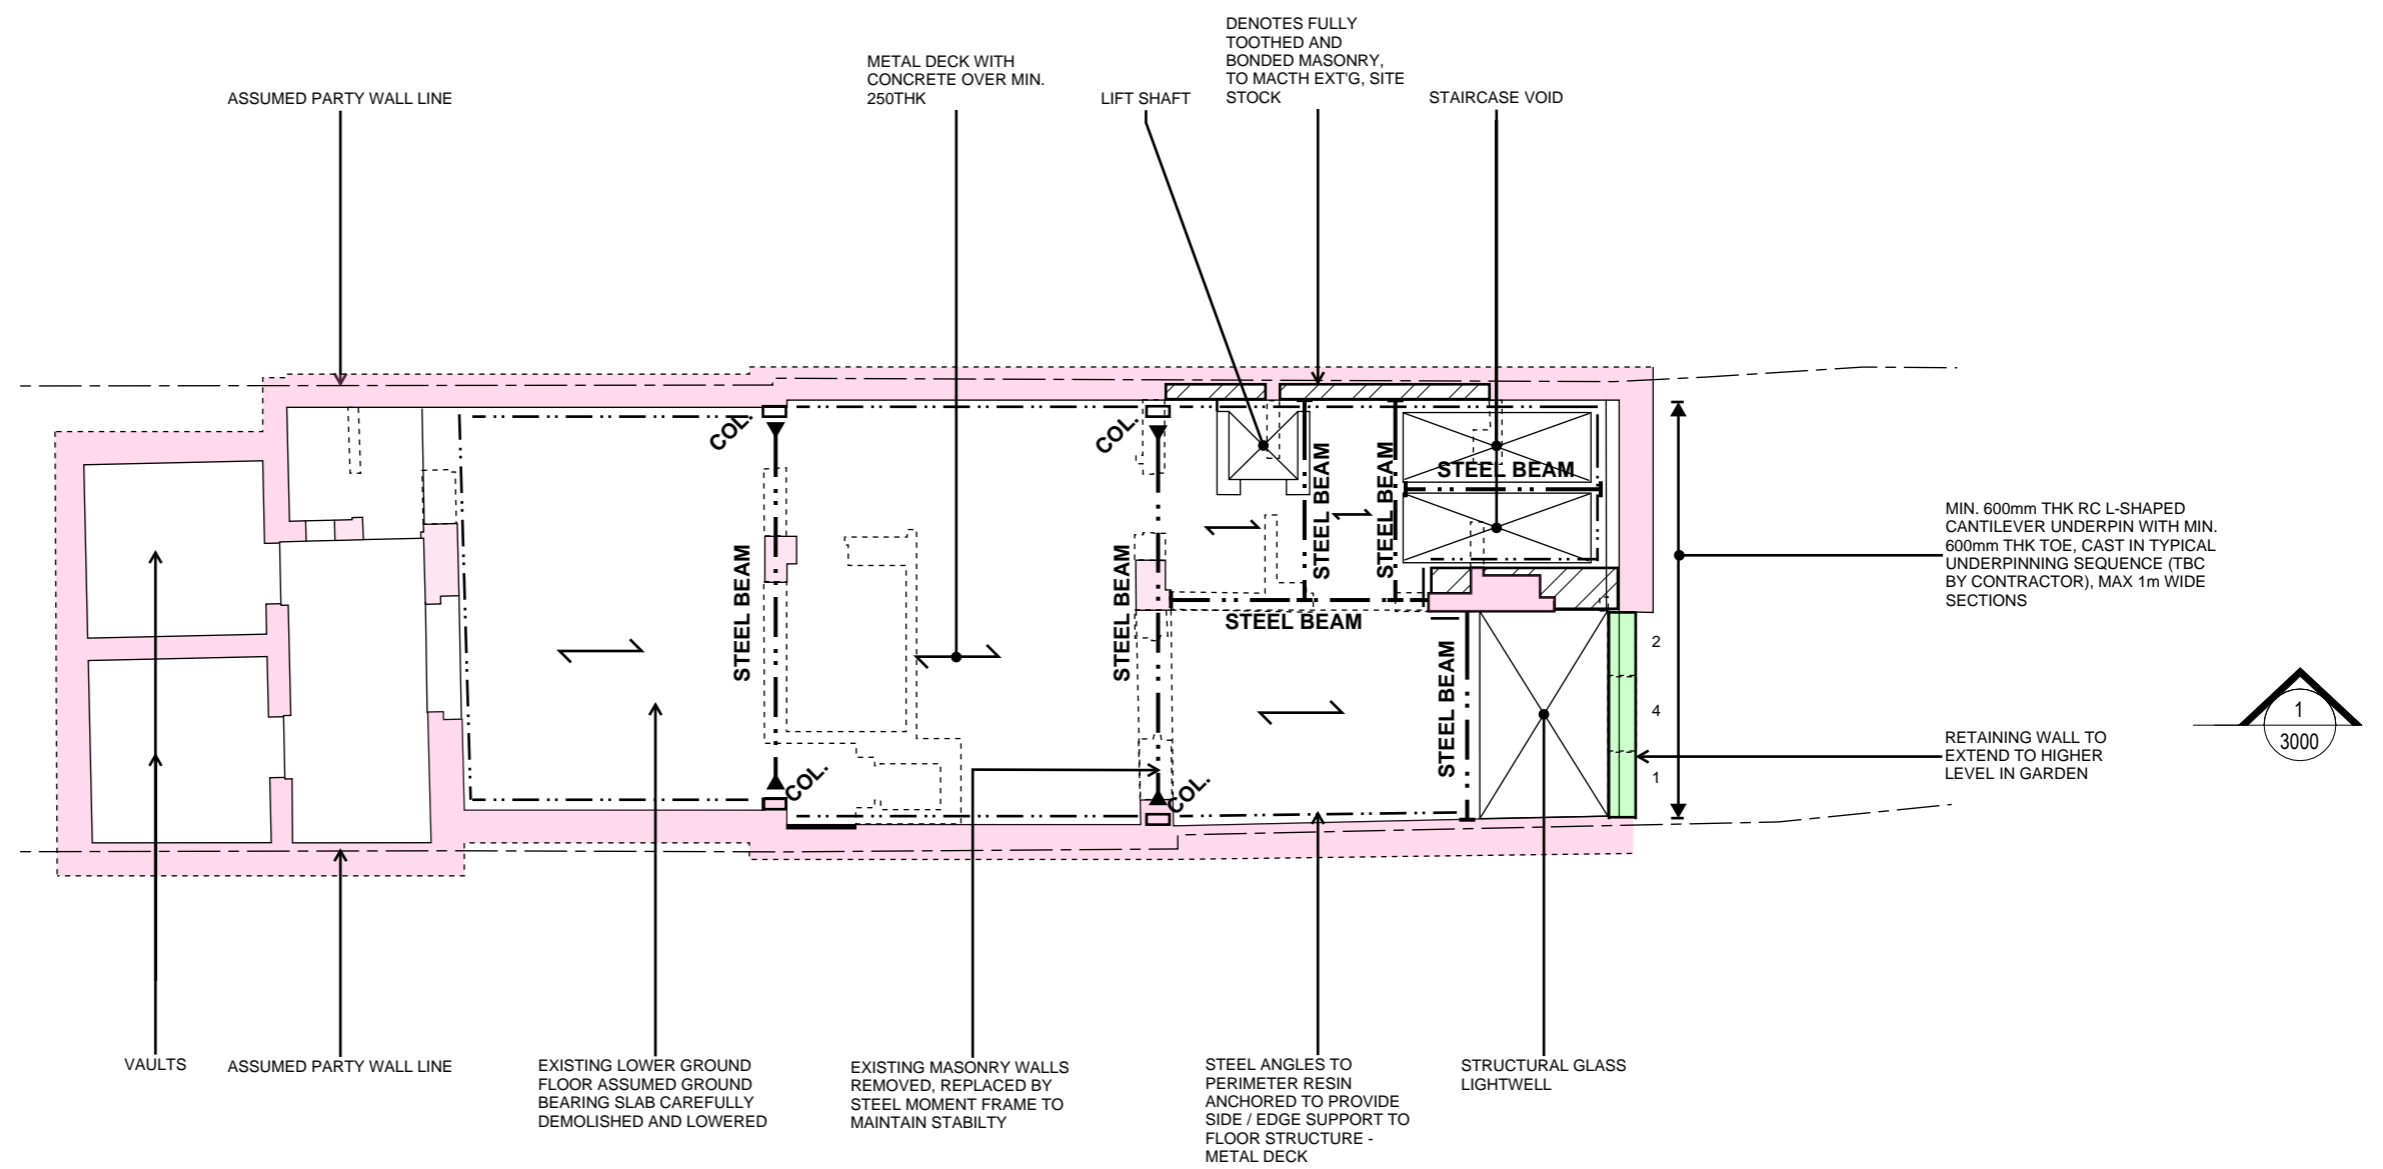

5 MONTPELIER SQUARE

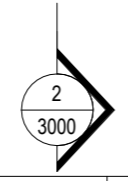

This drawing is to be read in conjunction with all relevant architects, engineers and specialists drawings and specifications.  
  
Do not scale from this drawing.

P1	15/03/21	SAm	-	Preliminary
rev	date	by	chk	description

Drawing title  
Proposed Lower Ground Plan


Scale: 1:100@ A3      Date: March 2021      Drawn: THo

**elliottwood** | engineering a better society


Elliott Wood Partnership Ltd  
Central London • Wimbledon • Nottingham  
Consulting Structural and Civil Engineers  
(020) 7499 5888 • [elliottwood.co.uk](http://elliottwood.co.uk)

Project 4 Montpelier Square London SW7 1JT			
Drawing status Preliminary	Status S2	Revision P1	
Project no. Originator Zone Level Type Role drg no. 2190560-EWP-ZZ-B1-SK-S-0900			

- EXISTING WALL TO BE REMOVED
- PROPOSED RC WALL
- EXISTING MASONRY WALL
- PROPOSED BEAM
- PROPOSED MOMENT FRAME BEAM

 

3 MONTPELIER SQUARE

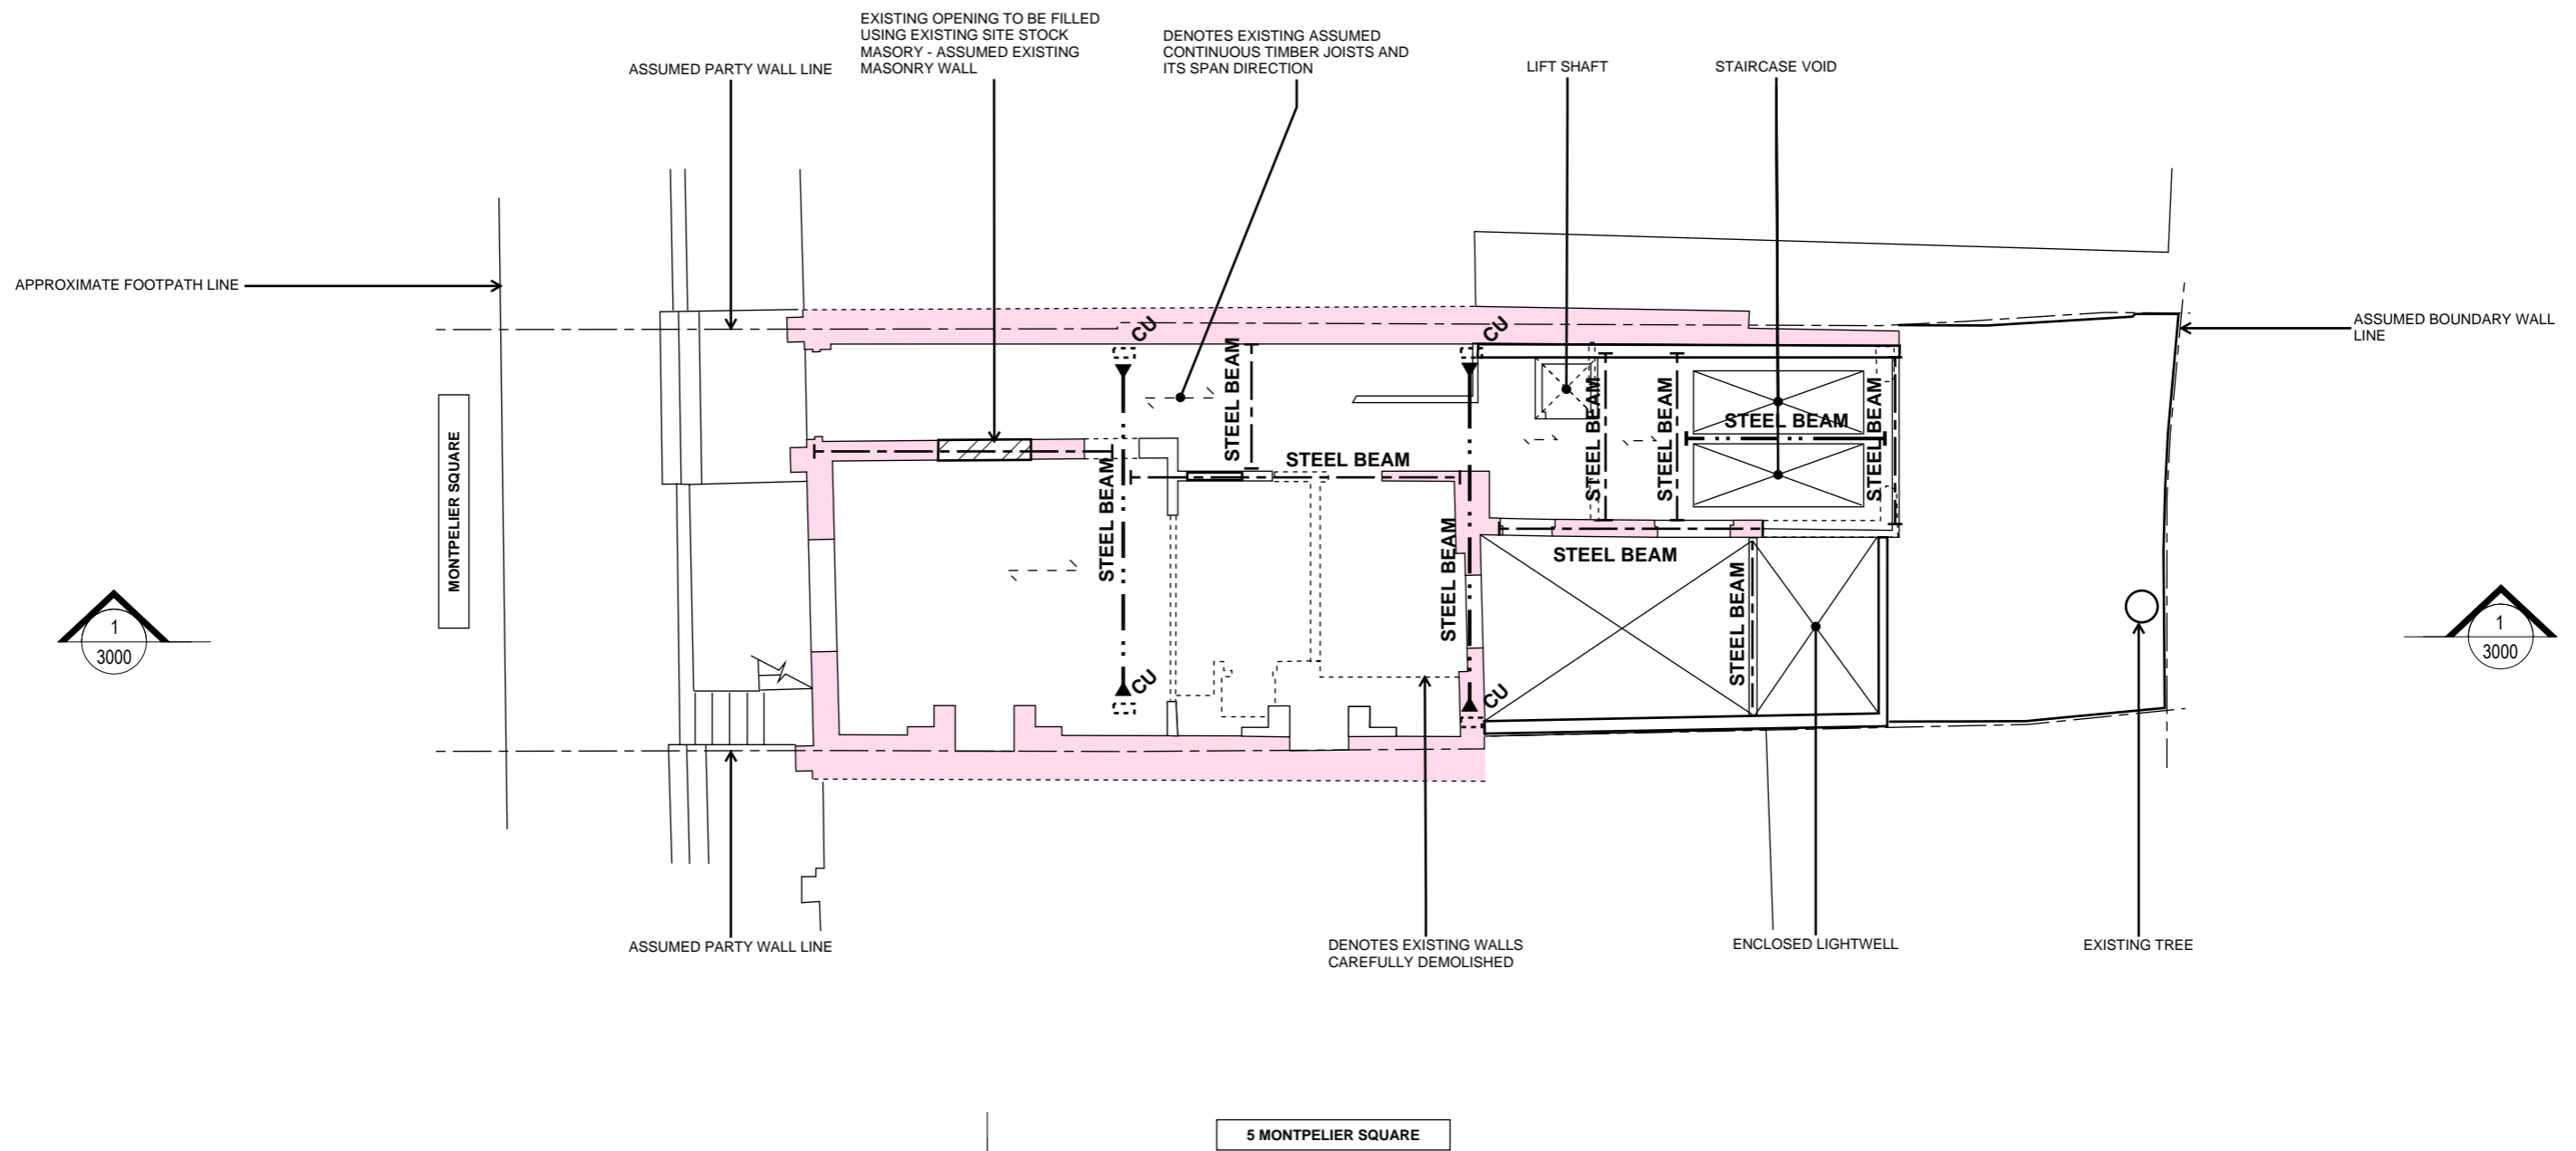

This drawing is to be read in conjunction with all relevant architects, engineers and specialists drawings and specifications.

Do not scale from this drawing.

P1	15/03/21	SAm	-	Preliminary
rev	date	by	chk	description


Drawing title  
Proposed Ground Floor Plan

Scale: 1:100@ A3      Date: March 2021      Drawn: THo

**elliottwood** | engineering a better society

Elliott Wood Partnership Ltd  
Central London • Wimbledon • Nottingham  
Consulting Structural and Civil Engineers  
(020) 7499 5888 • [elliottwood.co.uk](http://elliottwood.co.uk)

Project 4 Montpelier Square London SW7 1JT			
Drawing status Preliminary	Status S2	Revision P1	
Project no. Originator Zone Level Type Role drg no. 2190560-EWP - ZZ - 00 - SK - S - 1000			

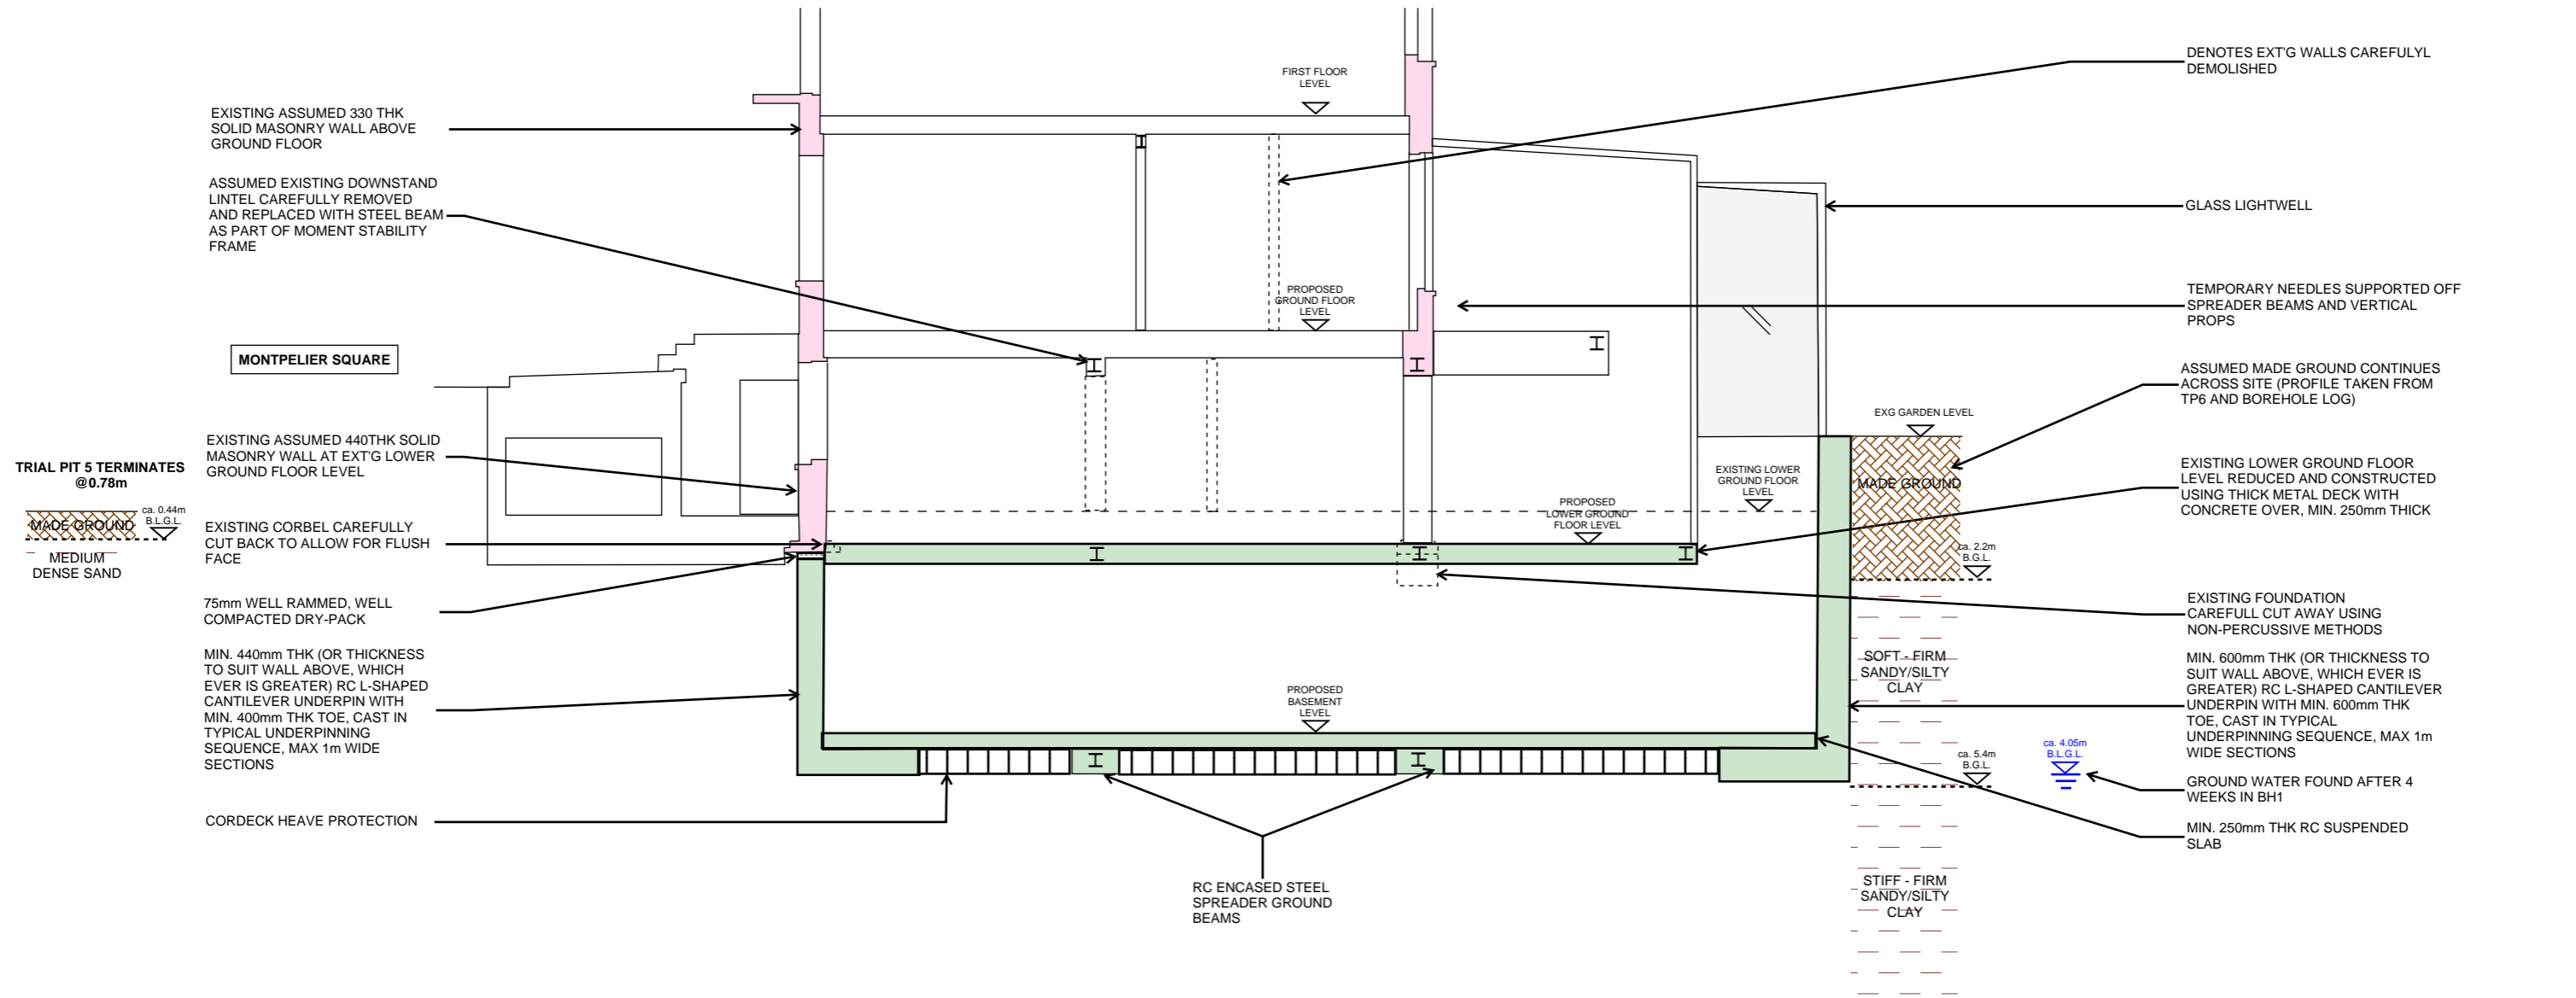

This drawing is to be read in conjunction with all relevant architects, engineers and specialists drawings and specifications.

Do not scale from this drawing.

P1	15/03/21	SAm	-	Preliminary
rev	date	by	chk	description


**Drawing title**  
Proposed Section 1

**Scale** 1:100@ A3      **Date** March 2021      **Drawn** THo

**elliottwood** | engineering a better society

Elliott Wood Partnership Ltd  
Central London • Wimbledon • Nottingham  
Consulting Structural and Civil Engineers  
(020) 7499 5888 • [elliottwood.co.uk](http://elliottwood.co.uk)

<b>Project</b> 4 Montpelier Square London SW7 1JT			
<b>Drawing status</b> Preliminary	<b>Status</b> S2	<b>Revision</b> P1	
<b>Project no.</b> 2190560-EWP-ZZ-SE-SK-S-2000			

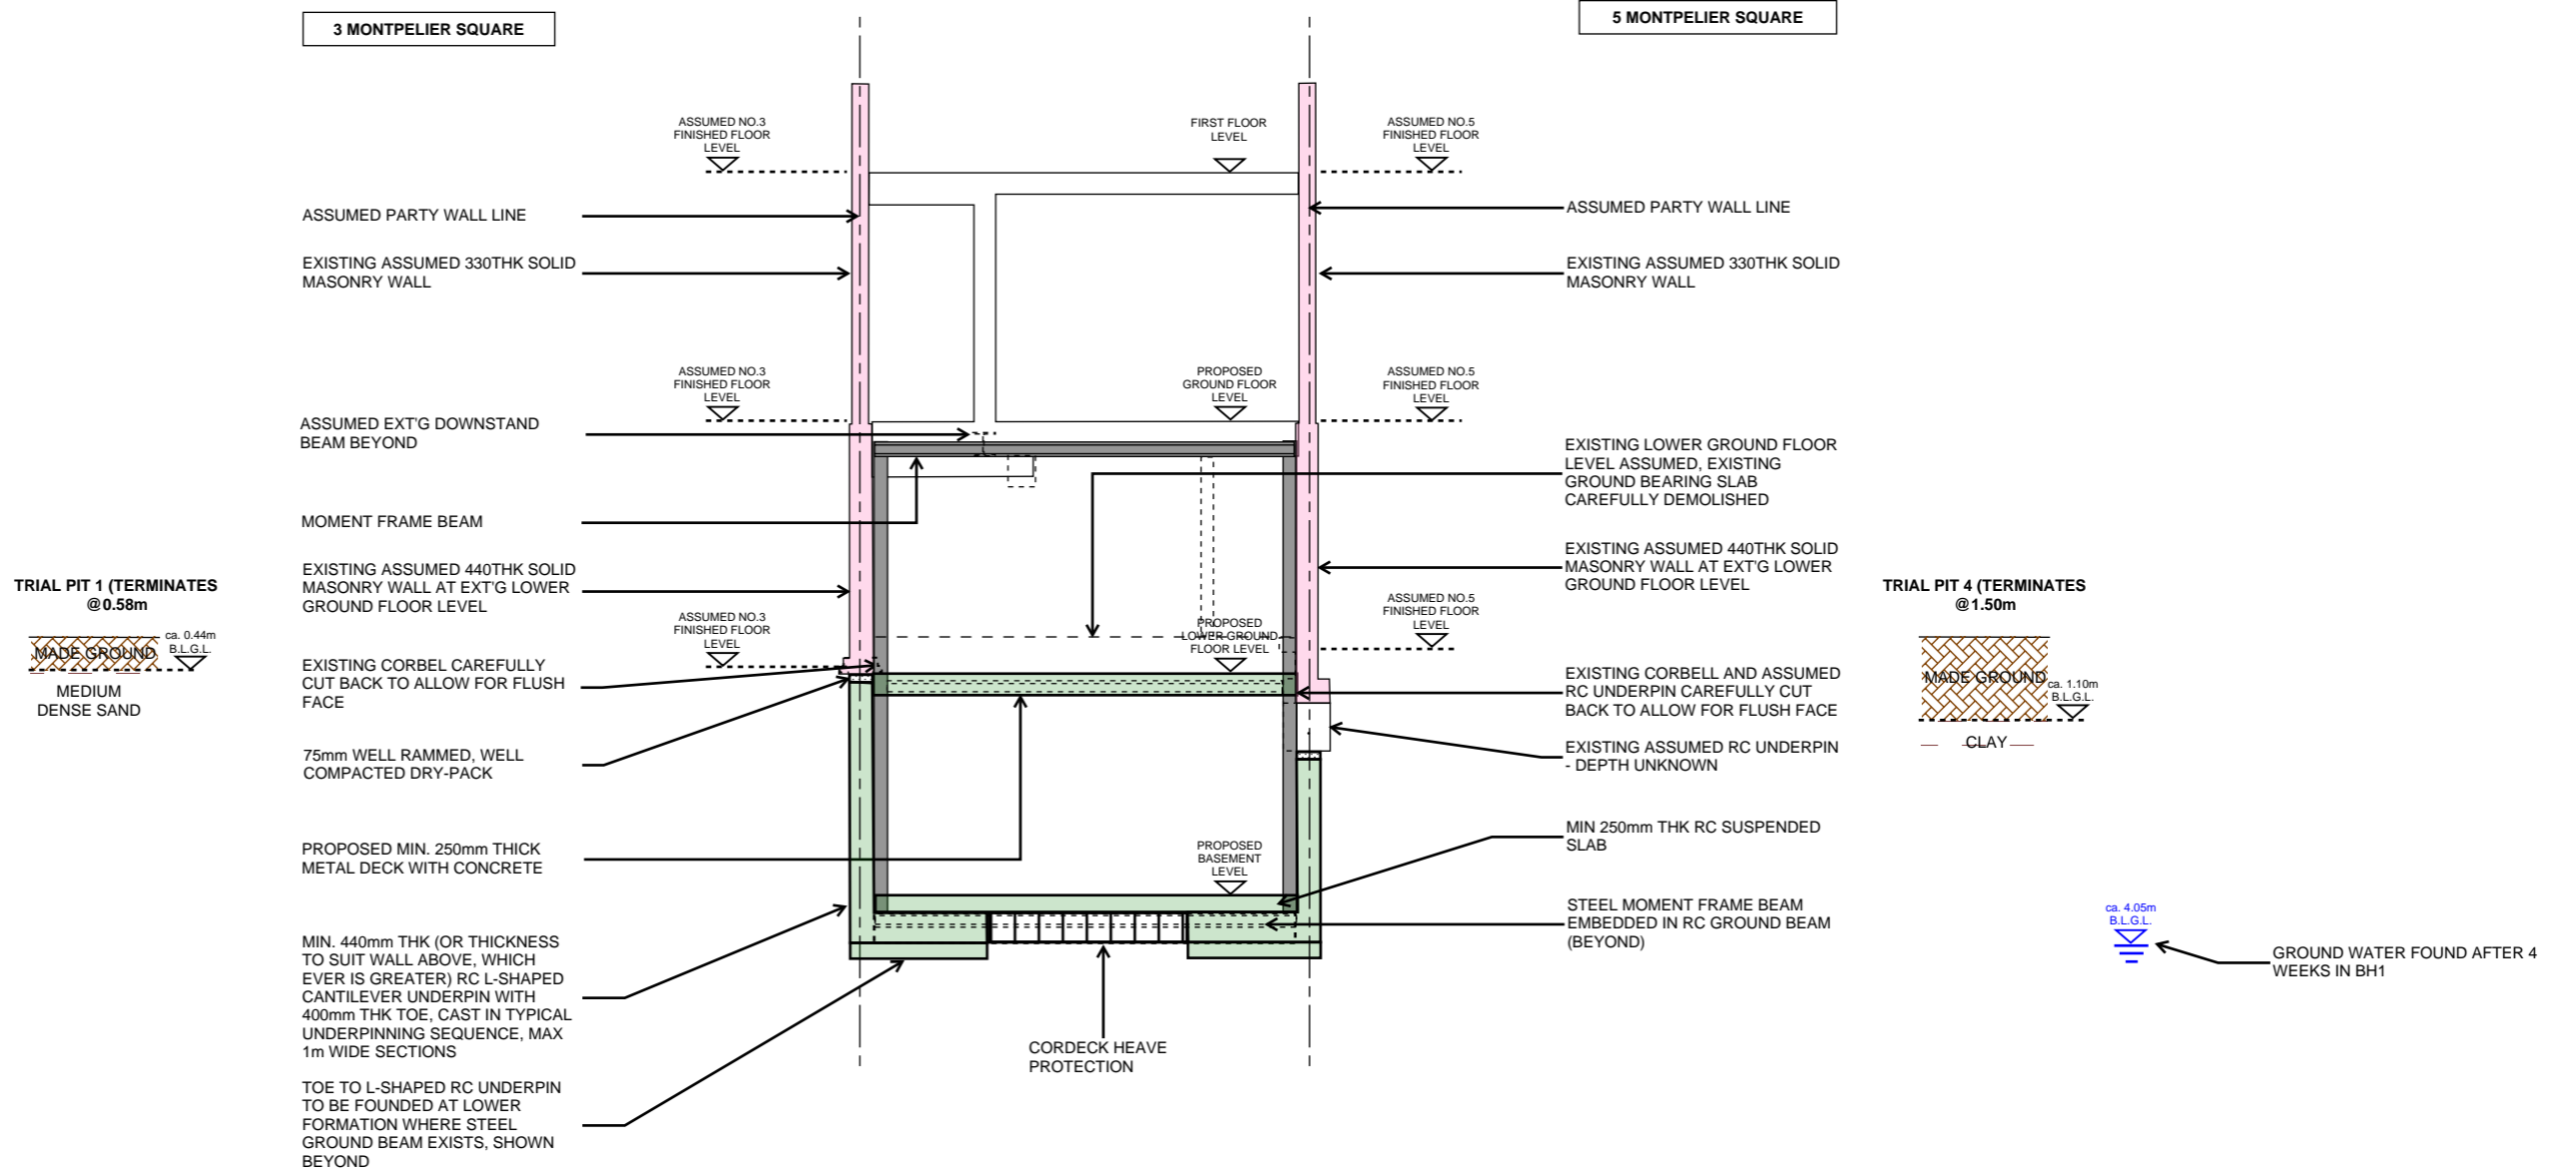

This drawing is to be read in conjunction with all relevant architects, engineers and specialists drawings and specifications.

Do not scale from this drawing.

P1 15/03/21 SAm - Preliminary

rev	date	by	chk	description

Drawing title  
Proposed Section 2

Scale 1:100@ A3 Date March 2021 Drawn THo

**elliottwood** | engineering a better society


Elliott Wood Partnership Ltd  
Central London • Wimbledon • Nottingham  
Consulting Structural and Civil Engineers  
(020) 7499 5888 • elliottwood.co.uk

Project  
4 Montpelier Square  
London  
SW7 1JT

Drawing status	Status	Revision
Preliminary	S2	P1



Project no. Originator Zone Level Type Role drg no.  
2190560-EWP-ZZ-SE-SK-S-2100

- EXISTING WALL TO BE REMOVED
- PROPOSED RC WALL
- EXISTING MASONRY WALL
- BEAM
- PROPOSED MOMENT FRAME BEAM

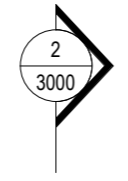


3 MONTPELIER SQUARE


DENOTES  
PROPS AND  
WALING BEAMS

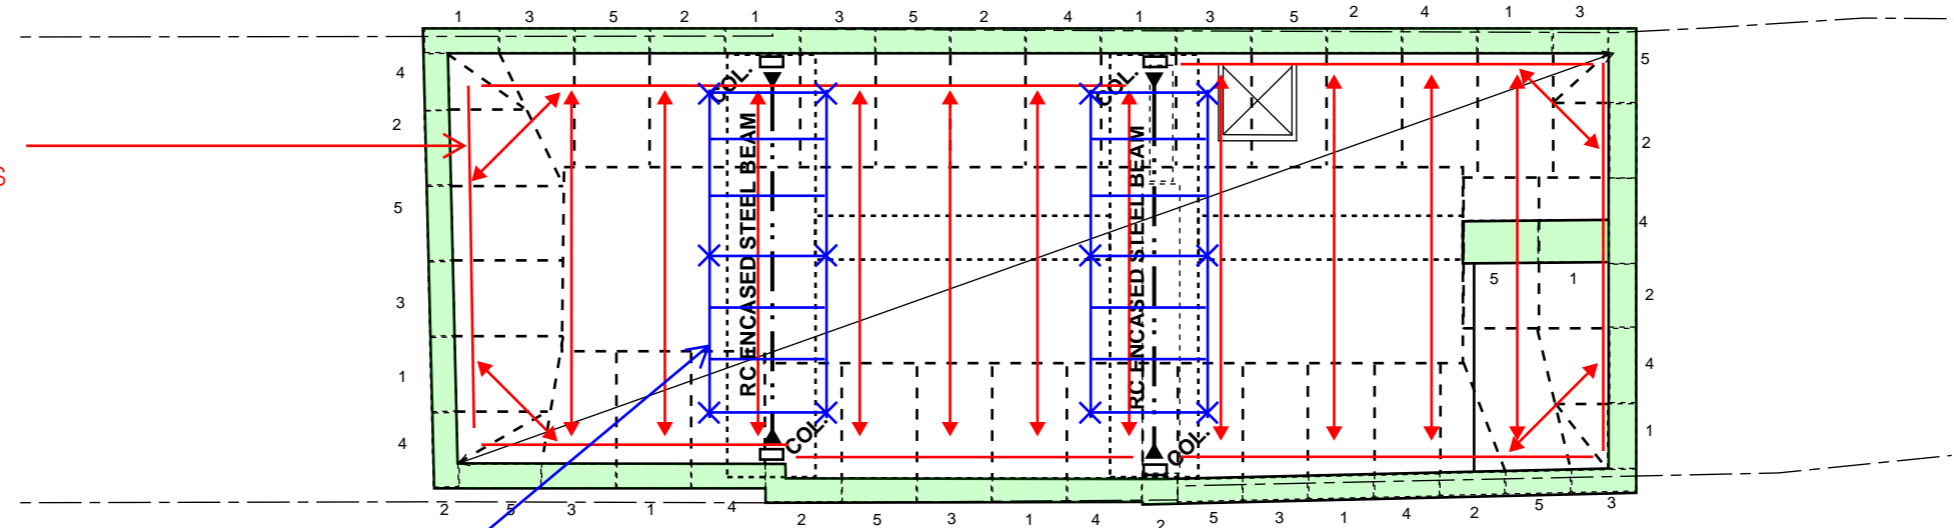 

DENOTES  
PROPS,  
SPREADER  
BEAMS AND  
NEEDLES (FULLY  
BRACED)

 

5 MONTPELIER SQUARE

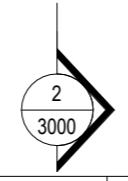

This drawing is to be read in conjunction with all relevant architects, engineers and specialists drawings and specifications.  
  
Do not scale from this drawing.

P1	15/03/21	SAm	-	Preliminary
rev	date	by	chk	description

Drawing title  
Proposed Basement Plan - Typical Propping / Sequencing


Scale: 1:100@ A3      Date: March 2021      Drawn: THo

**elliottwood** | engineering a better society

Elliott Wood Partnership Ltd  
Central London • Wimbledon • Nottingham  
Consulting Structural and Civil Engineers  
(020) 7499 5888 • [elliottwood.co.uk](http://elliottwood.co.uk)



Project 4 Montpelier Square London SW7 1JT			
Drawing status Preliminary	Status S2	Revision P1	
Project no. Originator Zone Level Type Role drg no. 2190560-EWP - ZZ - B2 - SK - S - 0801			

- EXISTING WALL TO BE REMOVED
- PROPOSED RC WALL
- EXISTING MASONRY WALL
- PROPOSED BEAM
- PROPOSED MOMENT FRAME BEAM

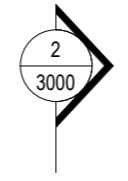


3 MONTPELIER SQUARE


DENOTES  
PROPS AND  
WALING BEAMS

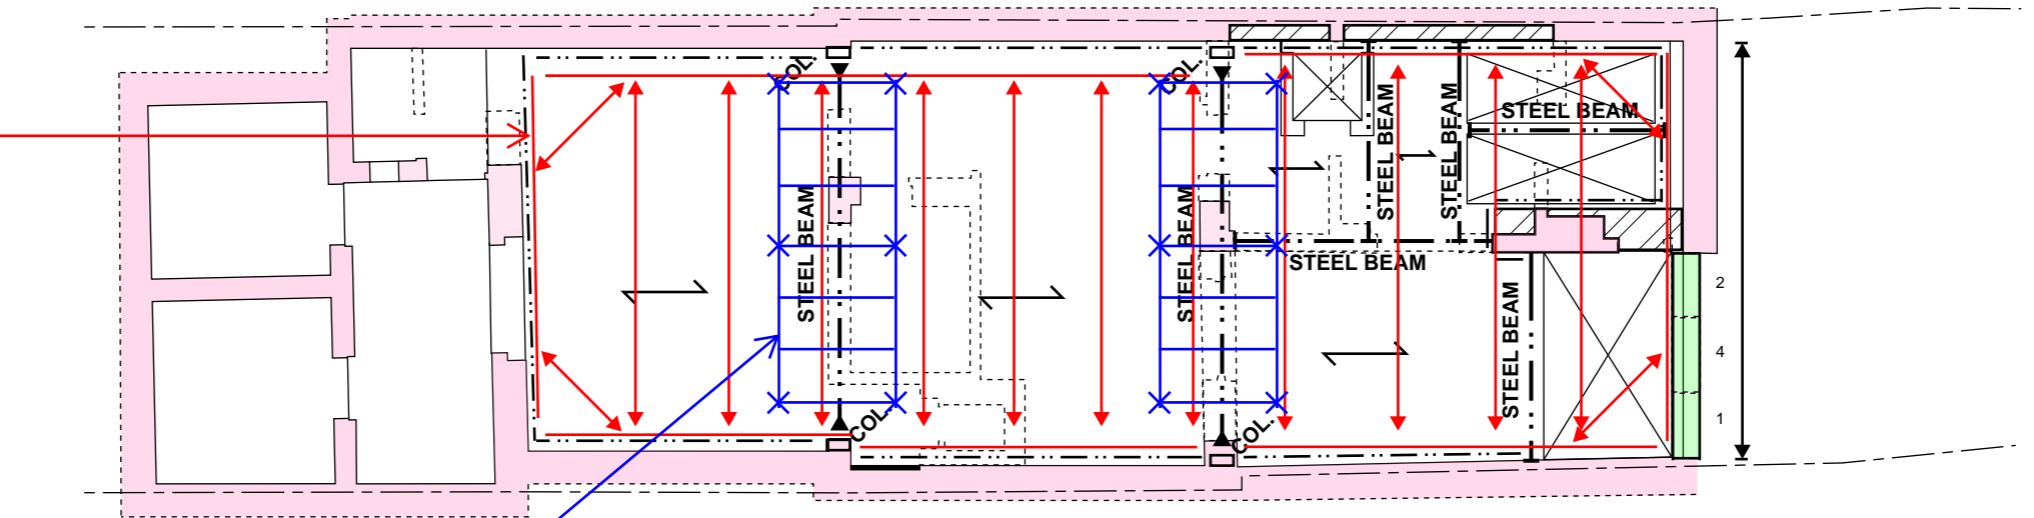 

DENOTES  
PROPS,  
SPREADER  
BEAMS AND  
NEEDLES (FULLY  
BRACED)

 

5 MONTPELIER SQUARE

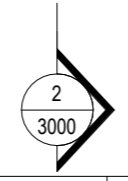

This drawing is to be read in conjunction with all relevant architects, engineers and specialists drawings and specifications.  
  
Do not scale from this drawing.

P1	15/03/21	SAm	-	Preliminary
rev	date	by	chk	description


Drawing title  
Proposed Lower Ground Plan - Typical Propping / Sequencing

Scale: 1:100@ A3      Date: March 2021      Drawn: THo

**elliottwood** | engineering a better society

Elliott Wood Partnership Ltd  
Central London • Wimbledon • Nottingham  
Consulting Structural and Civil Engineers  
(020) 7499 5888 • [elliottwood.co.uk](http://elliottwood.co.uk)

Project 4 Montpelier Square London SW7 1JT			
Drawing status Preliminary	Status S2	Revision P1	
Project no. Originator Zone Level Type Role drg no. 2190560-EWP - ZZ - B1 - SK - S - 0901			

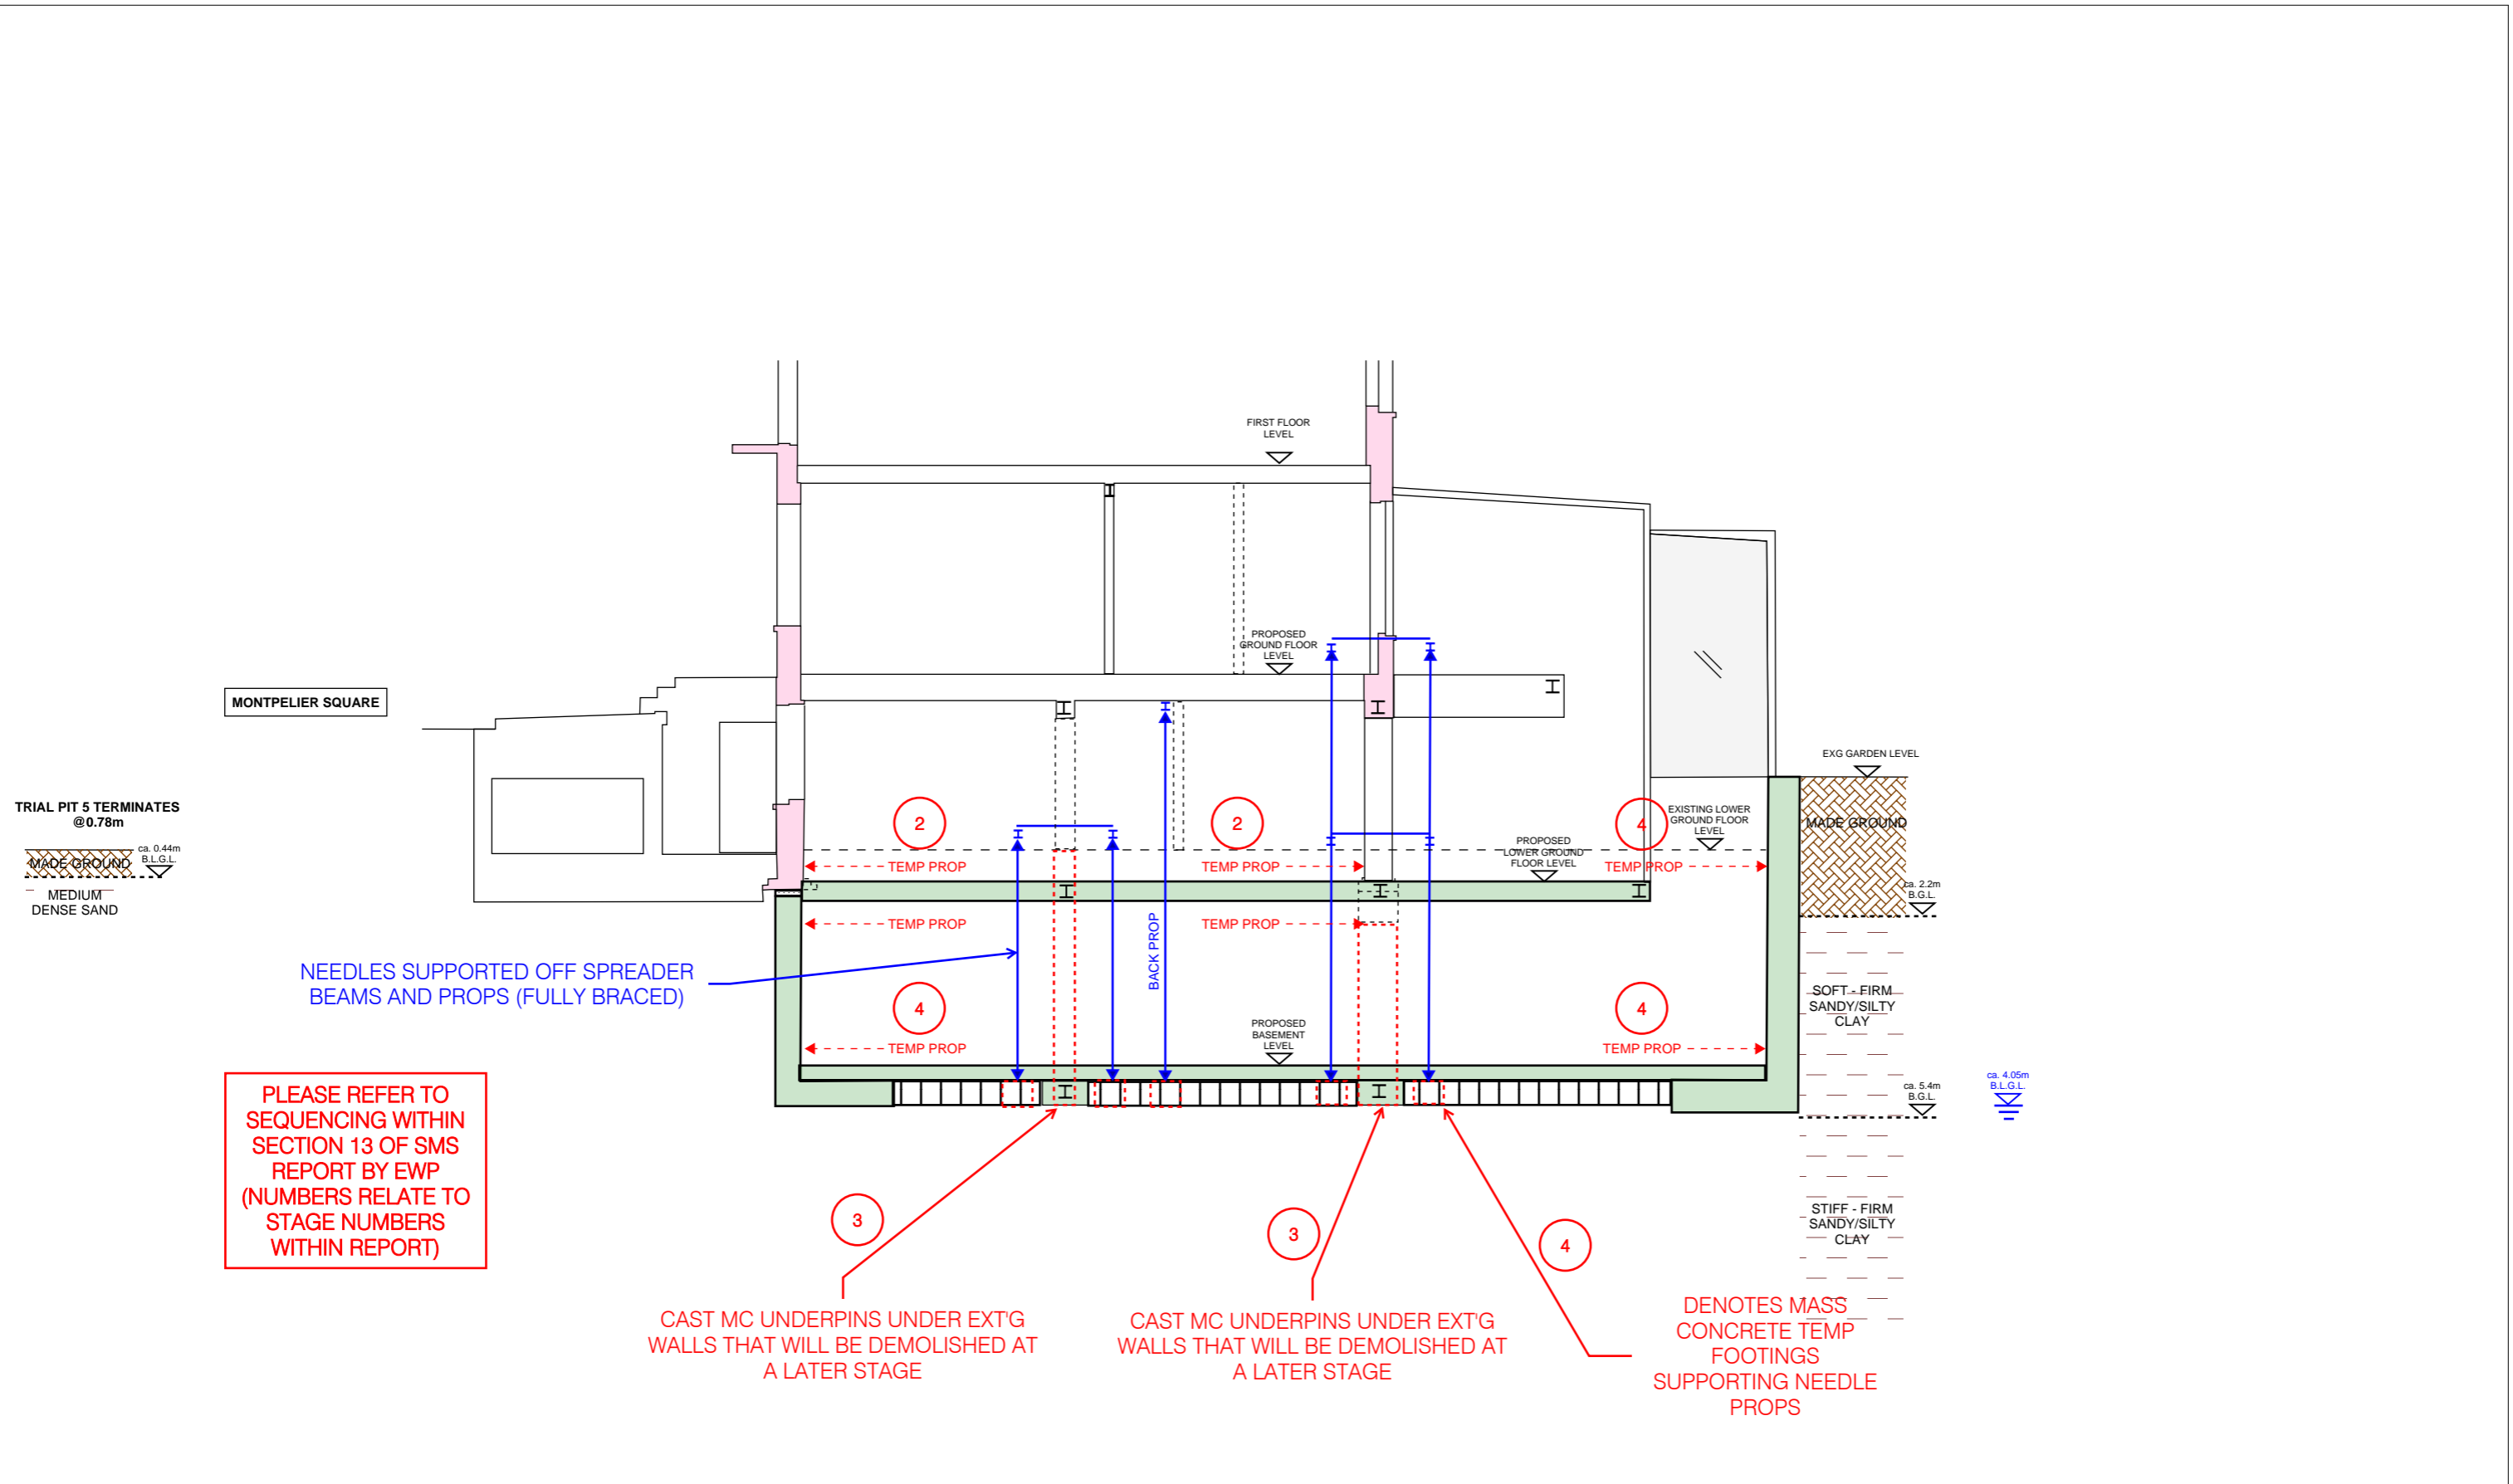

This drawing is to be read in conjunction with all relevant architects, engineers and specialists drawings and specifications.

Do not scale from this drawing.

P1	15/03/21	SAm	-	Preliminary
rev	date	by	chk	description

Drawing title  
Proposed Section 1 - Typical Propping / Sequencing

Scale	Date	Drawn
1:100@ A3	March 2021	THo

**elliottwood** | engineering a better society

Elliott Wood Partnership Ltd  
Central London • Wimbledon • Nottingham  
Consulting Structural and Civil Engineers  
(020) 7499 5888 • [elliottwood.co.uk](http://elliottwood.co.uk)

Project  
4 Montpellier Square  
London  
SW7 1JT

Drawing status	Status	Revision
Preliminary	S2	P1

Project no. Originator Zone Level Type Role drg no.  
2190560-EWP-ZZ-SE-SK-S-2001