

LBMV architects

Luigi Montefusco Ltd
72 Haverstock Hill
NW3 2BE London
M+44 (0) 7837344073
T+44 (0) 207 483 3880

DRAWINGS STATUS	
PLANNING PERMISSION	A3

PROJECT TITLE
HOUSE REFURBISHMENT



**4 Montpelier Square
SW7 1JT**

DRAWN UG - MF	CHECKED LM
DATE 21.09.2020	SCALE 1:100@A3

DRAWING TITLE
PROPOSED BASEMENT FLOOR PLAN

JOB NO 0078	DRAWING NO A2001
-----------------------	----------------------------


GENERAL NOTE
- This drawing should be removed from currency immediately when a revised version is issued.
- All dimensions to be checked on site by the contractor. Discrepancies to be reported before proceeding with the works.
- This drawing is copyrighted.
- All dimensions in mm's.

 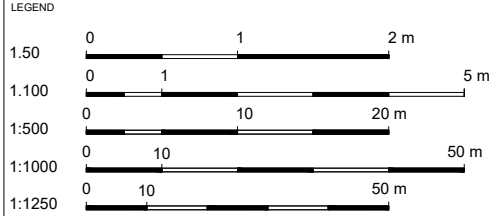

REV	DESCRIPTION	DATE	NAME

PROPOSED BASEMENT FLOOR PLAN

SCALE 1:100

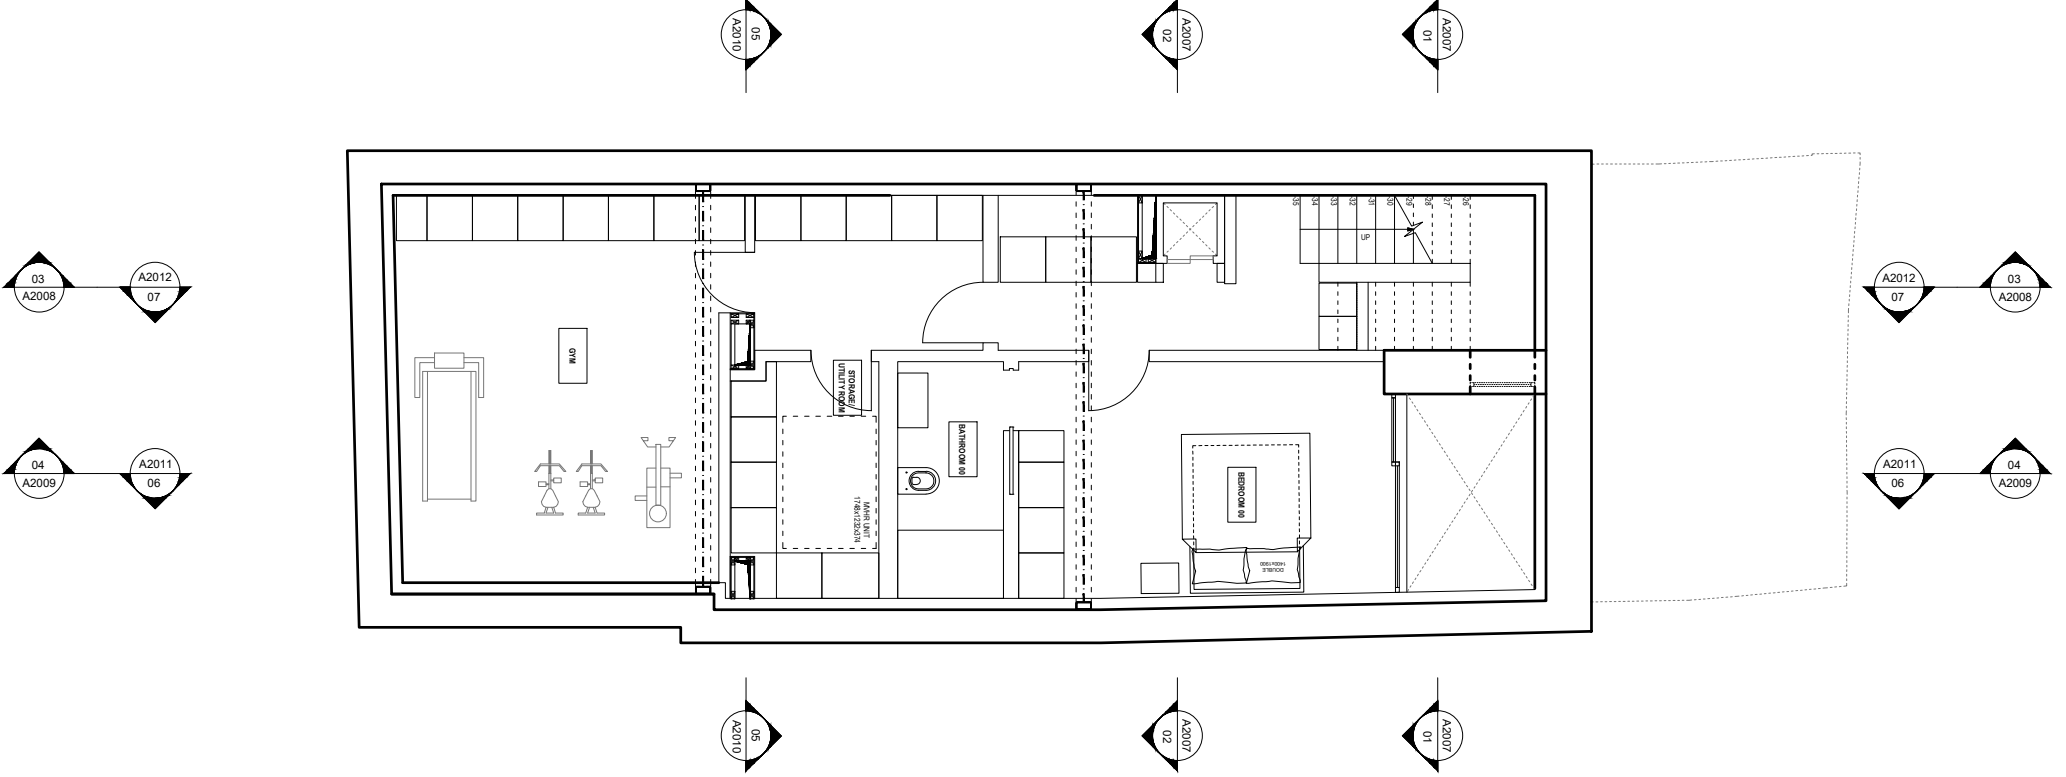

LBMV architects

Luigi Montefusco Ltd
 72 Haverstock Hill
 NW3 2BE London
 M+44 (0) 7837344073
 T+44 (0) 207 483 3880

DRAWINGS STATUS
PLANNING PERMISSION **A3**

PROJECT TITLE
HOUSE REFURBISHMENT

**4 Montpelier Square
 SW7 1JT**



DRAWN CHECKED
UG - MF **LM**

DATE SCALE
21.09.2020 **1:100@A3**

DRAWING TITLE
**PROPOSED FIRST AND
 SECOND FLOOR PLAN**

JOB NO DRAWING NO
0078 **A2003**


GENERAL NOTE
 - This drawing should be removed from currency immediately when a revised version is issued.
 - All dimensions to be checked on site by the contractor. Discrepancies to be reported before proceeding with the works.
 - This drawing is copyrighted.
 - All dimensions in mm's.

 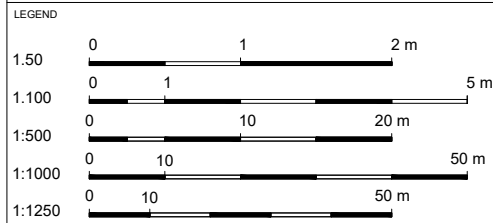

REV	DESCRIPTION	DATE	NAME


PROPOSED FIRST FLOOR PLAN

SCALE 1:100

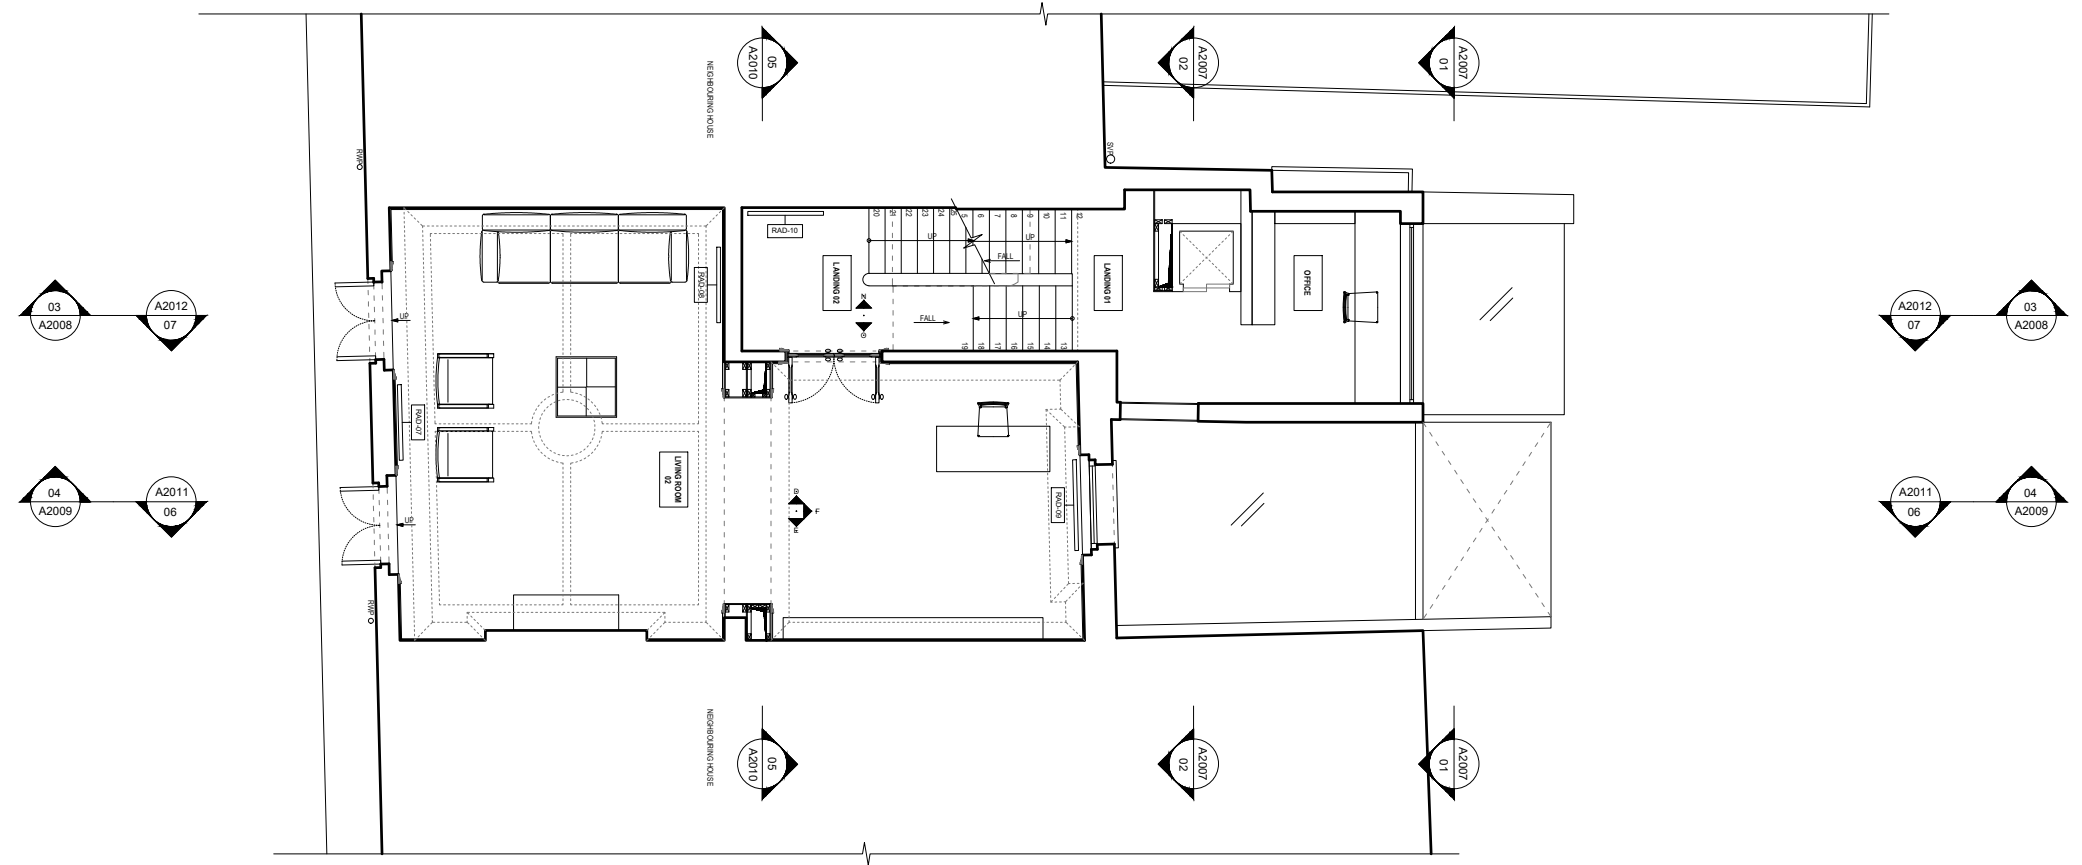

PROPOSED SECOND FLOOR PLAN

SCALE 1:100

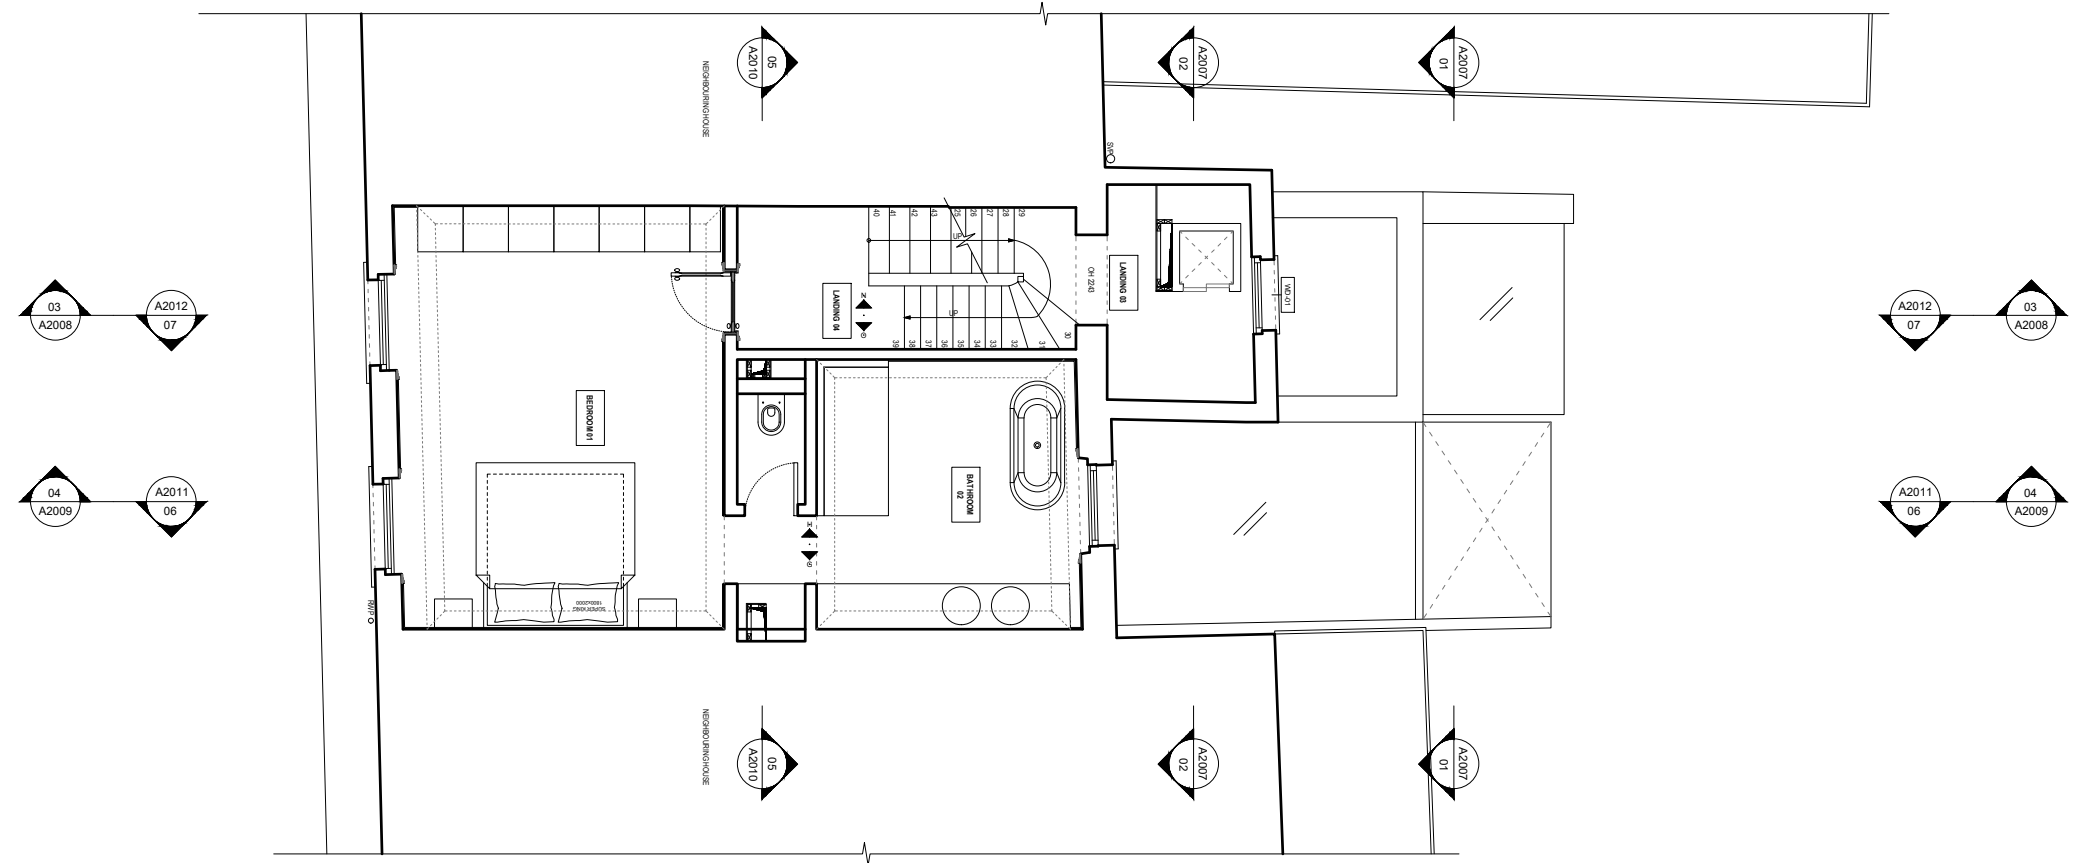

LBMV architects

Luigi Montefusco Ltd
72 Haverstock Hill
NW3 2BE London
M+44 (0) 7837344073
T+44 (0) 207 483 3880

DRAWINGS STATUS
PLANNING PERMISSION A3

PROJECT TITLE
HOUSE REFURBISHMENT

**4 Montpelier Square
SW7 1JT**

DRAWN
UG - MF

CHECKED
LM

DATE
21.09.2020



SCALE
1:100@A3

DRAWING TITLE
**PROPOSED THIRD AND LOFT
FLOOR PLAN**

JOB NO
0078

DRAWING NO
A2004

GENERAL NOTE
- This drawing should be removed from currency immediately when a revised version is issued.
- All dimensions to be checked on site by the contractor. Discrepancies to be reported before proceeding with the works.
- This drawing is copyrighted.
- All dimensions in mm's.

 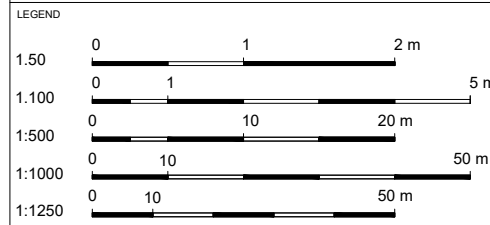


REV	DESCRIPTION	DATE	NAME

REV DESCRIPTION DATE NAME


PROPOSED THIRD FLOOR PLAN

SCALE 1:100

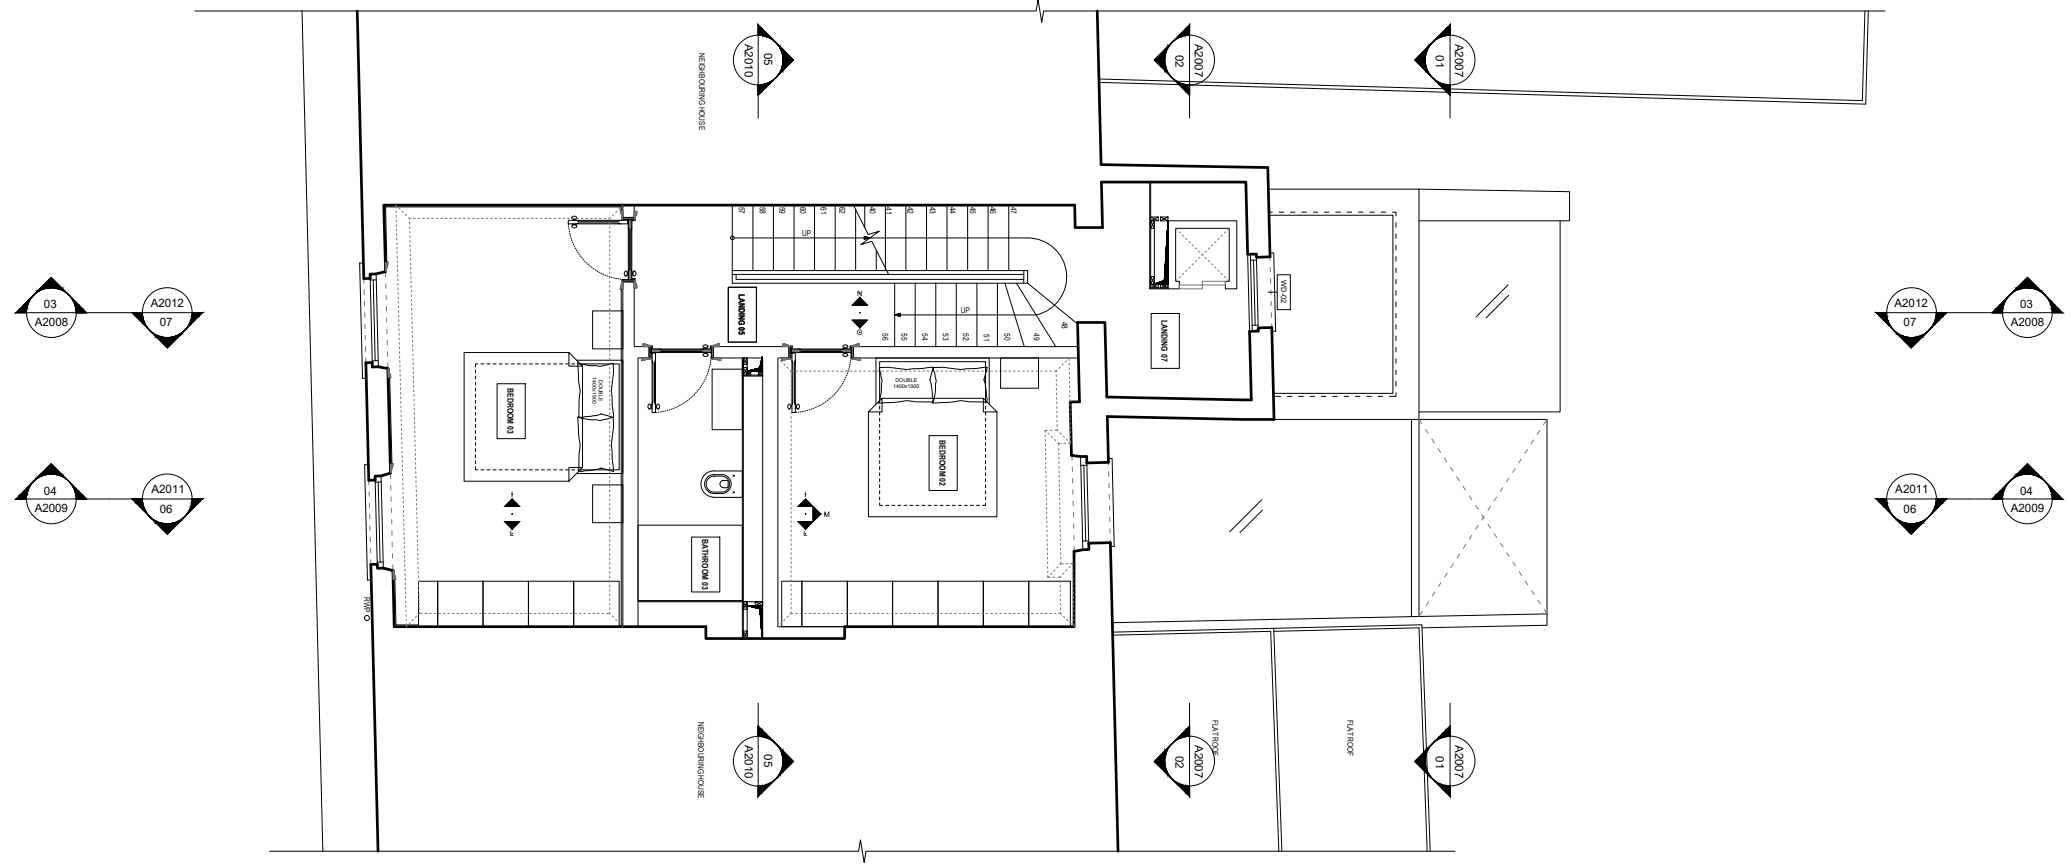

PROPOSED LOFT PLAN

SCALE 1:100

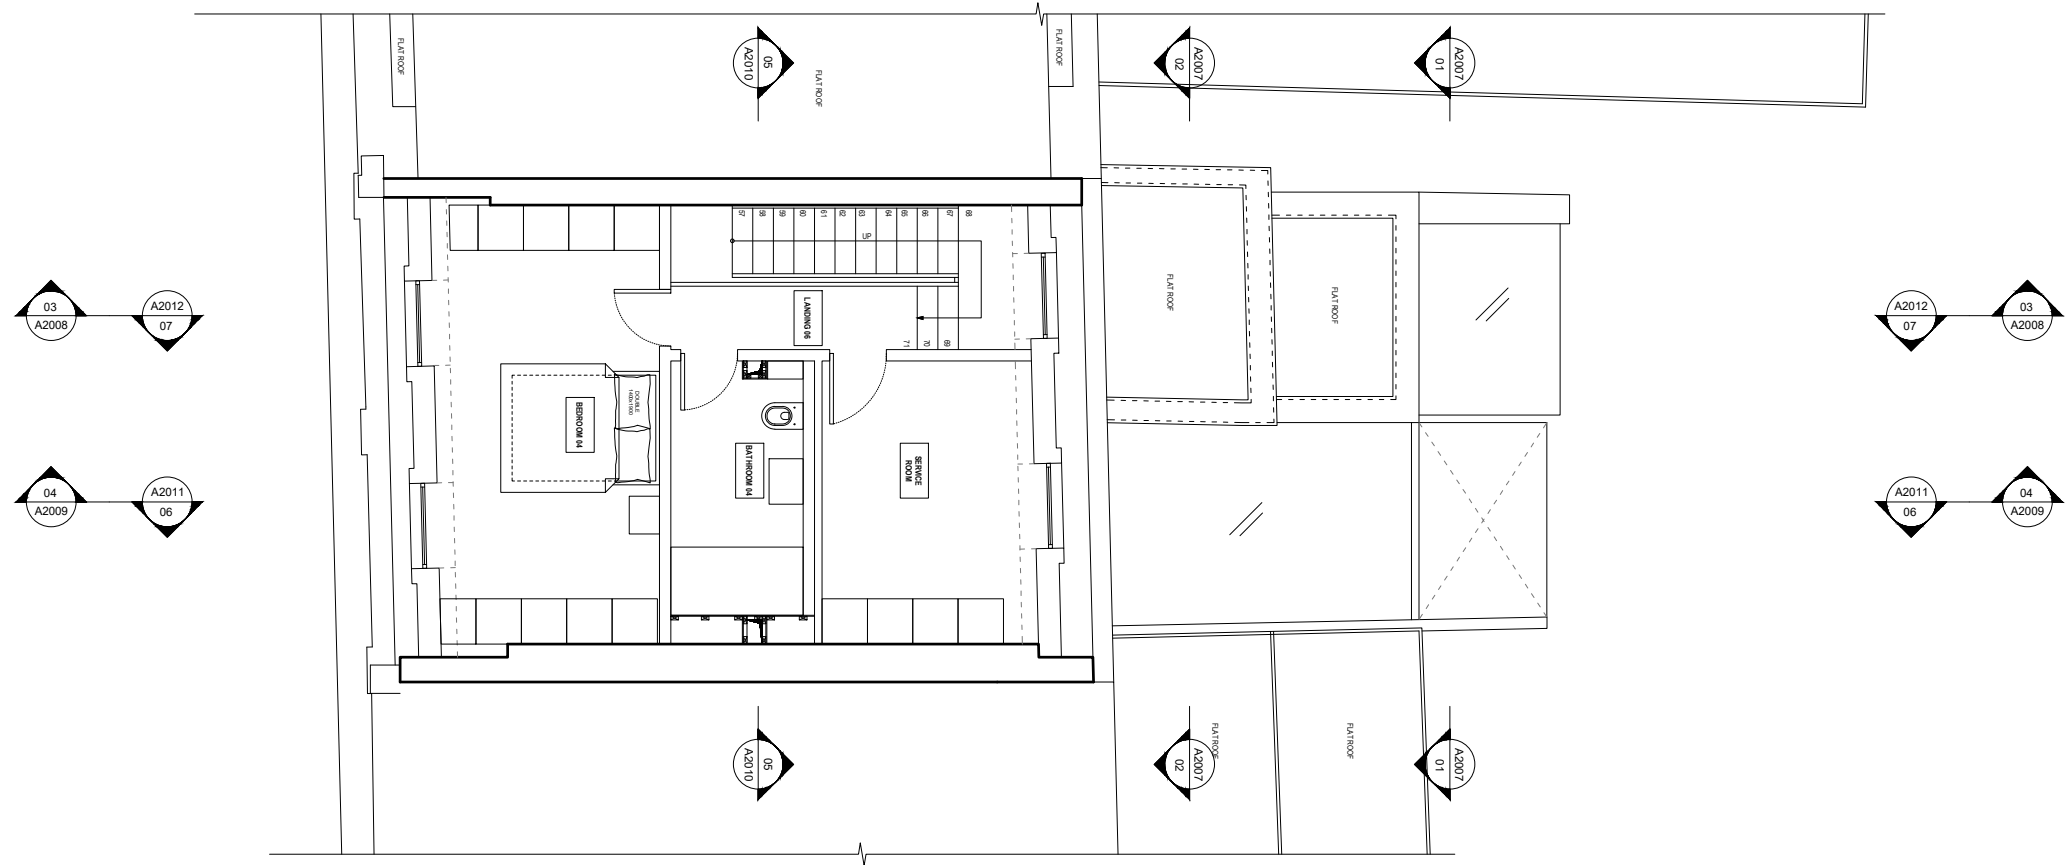

LBMV architects

Luigi Montefusco Ltd
72 Haverstock Hill
NW3 2BE London
M+44 (0) 7837344073
T+44 (0) 207 483 3880

DRAWINGS STATUS
PLANNING PERMISSION A3

PROJECT TITLE
HOUSE REFURBISHMENT

4 Montpelier Square
SW7 1JT



DRAWN: UG - MF CHECKED: LM

DATE: 21.09.2020 SCALE: 1:100@A3

DRAWING TITLE
PROPOSED ROOF PLAN

JOB NO: 0078 DRAWING NO: A2005


GENERAL NOTE
- This drawing should be removed from currency immediately when a revised version is issued.
- All dimensions to be checked on site by the contractor. Discrepancies to be reported before proceeding with the works.
- This drawing is copyrighted.
- All dimensions in mm's.

 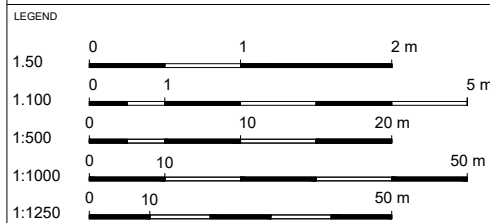

REV	DESCRIPTION	DATE	NAME

PROPOSED ROOF PLAN

SCALE 1:100

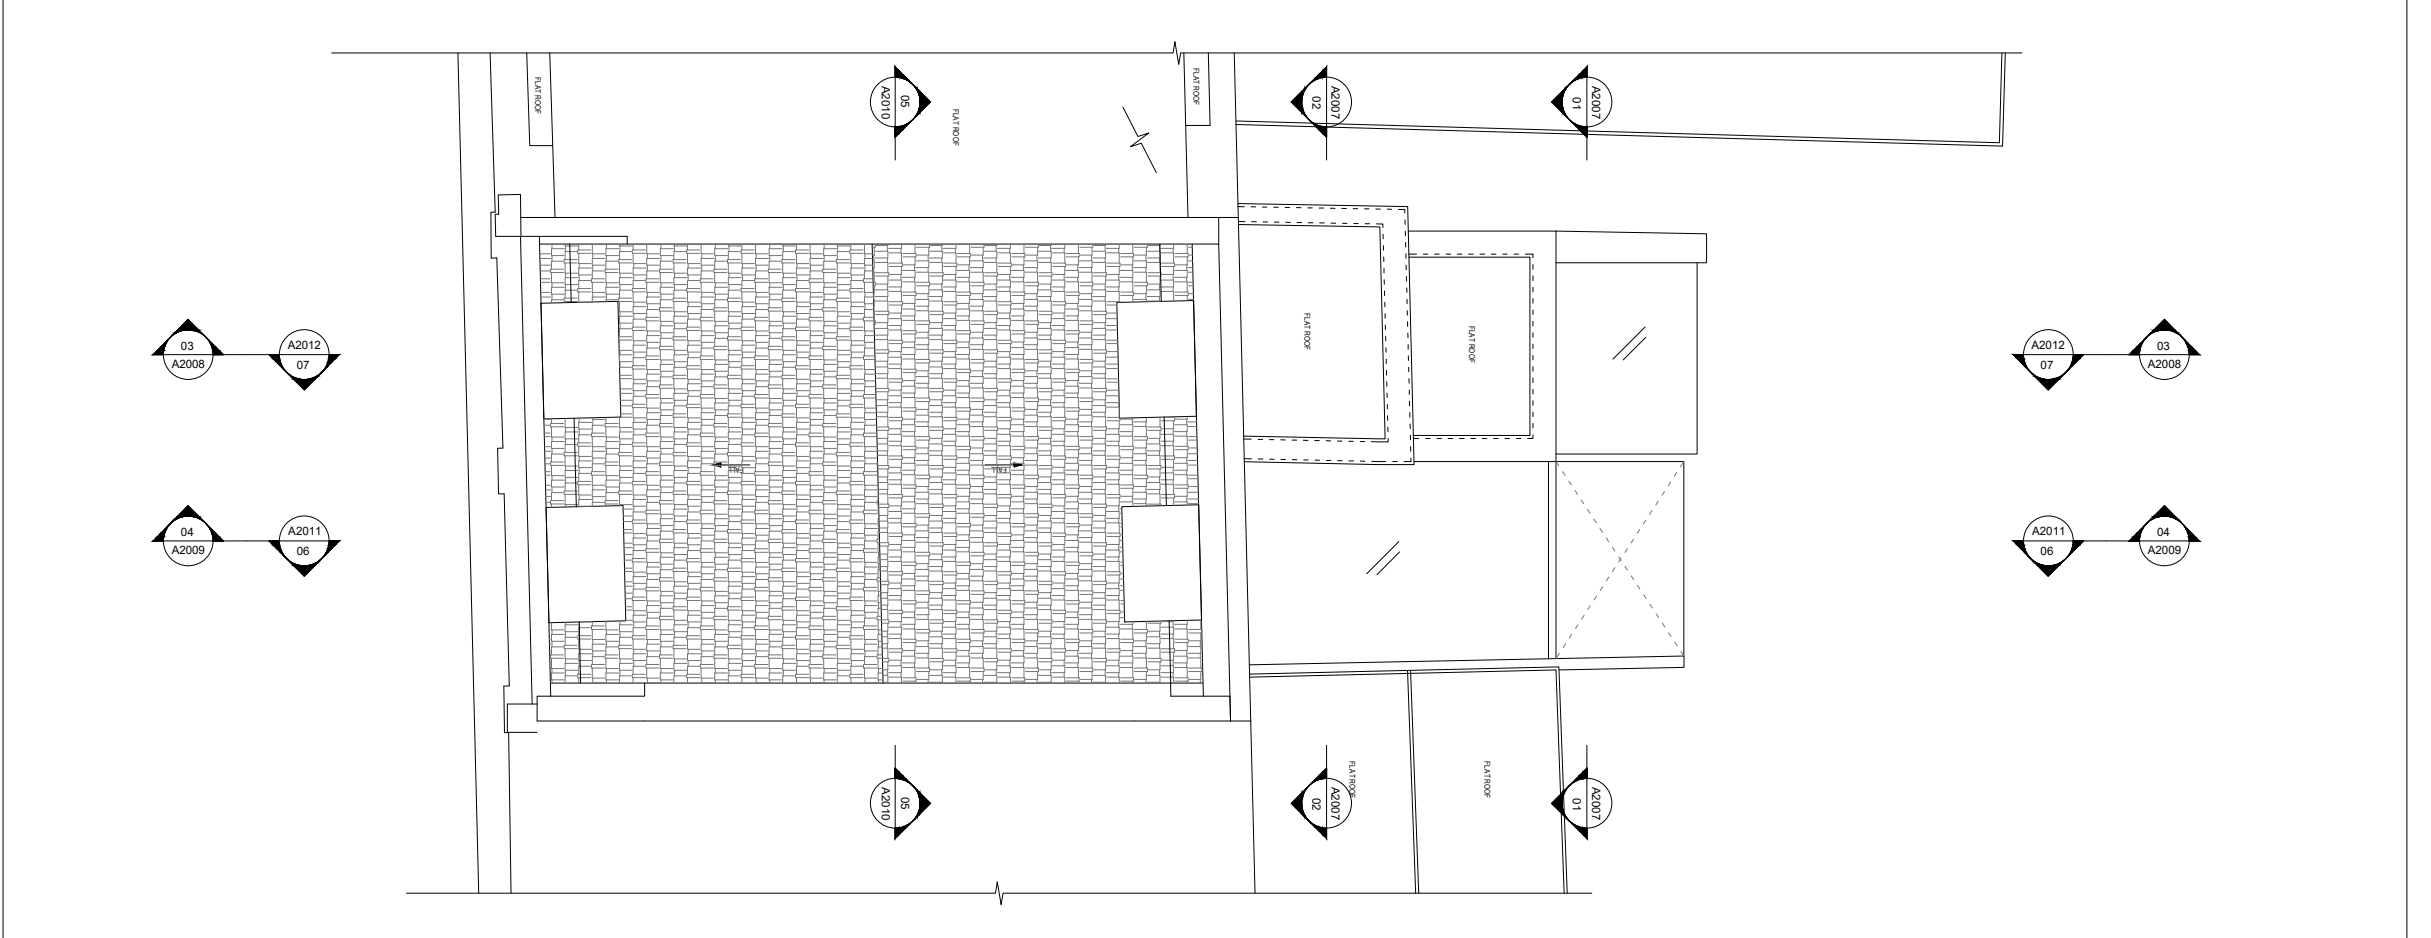

LBMV architects

Luigi Montefusco Ltd
 72 Haverstock Hill
 NW3 2BE London
 M+44 (0) 7837344073
 T+44 (0) 207 483 3880

DRAWINGS STATUS
PLANNING PERMISSION A3

PROJECT TITLE
HOUSE REFURBISHMENT

4 Montpelier Square
 SW7 1JT

DRAWN	CHECKED
UG - MF	LM

DATE	SCALE
21.09.2020	1:100@A3

DRAWING TITLE
PROPOSED ELEVATIONS

JOB NO	DRAWING NO
0078	A2006

GENERAL NOTE

- This drawing should be removed from currency immediately when a revised version is issued.
- All dimensions to be checked on site by the contractor. Discrepancies to be reported before proceeding with the works.
- This drawing is copyrighted.
- All dimensions in mm's.

LEGEND


1:50	0	1	2 m
1:100	0	1	5 m
1:500	0	10	20 m
1:1000	0	10	50 m
1:1250	0	10	50 m

REV	DESCRIPTION	DATE	NAME

PROPOSED FRONT ELEVATION SCALE 1:100



PROPOSED REAR ELEVATION SCALE 1:100

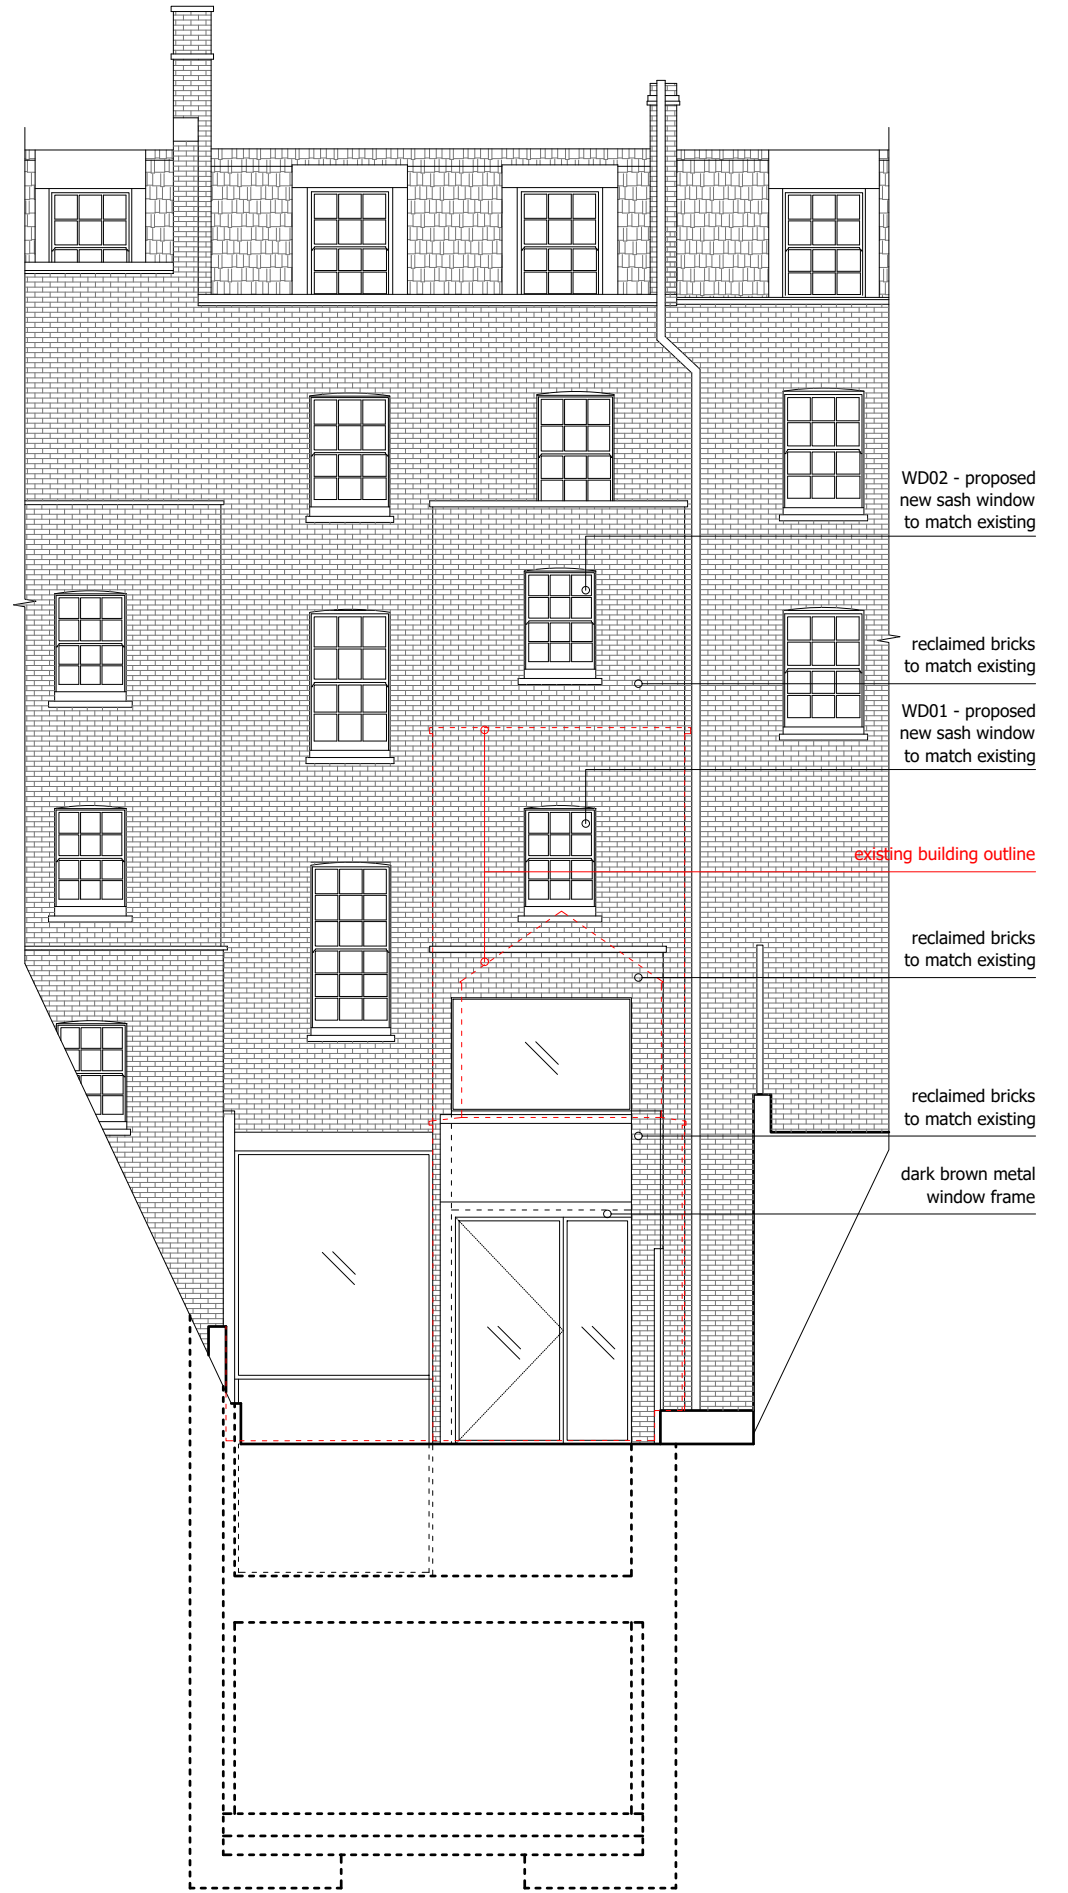

LBMV architects

Luigi Montefusco Ltd
72 Haverstock Hill
NW3 2BE London
M+44 (0) 7837344073
T+44 (0) 207 483 3880

DRAWINGS STATUS
PLANNING PERMISSION A3

PROJECT TITLE
HOUSE REFURBISHMENT

4 Montpelier Square
SW7 1JT

DRAWN UG - MF	CHECKED LM
------------------	---------------


DATE 21.09.2020	SCALE 1:100@A3
--------------------	-------------------

DRAWING TITLE
PROPOSED SECTION

JOB NO 0078	DRAWING NO A2007
----------------	---------------------

GENERAL NOTE


- This drawing should be removed from currency immediately when a revised version is issued.
- All dimensions to be checked on site by the contractor. Discrepancies to be reported before proceeding with the works.
- This drawing is copyrighted.
- All dimensions in mm's.

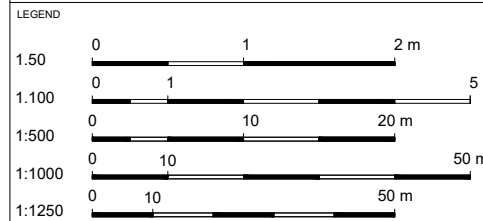

REV	DESCRIPTION	DATE	NAME
-----	-------------	------	------


PROPOSED SECTION 01

SCALE 1:100

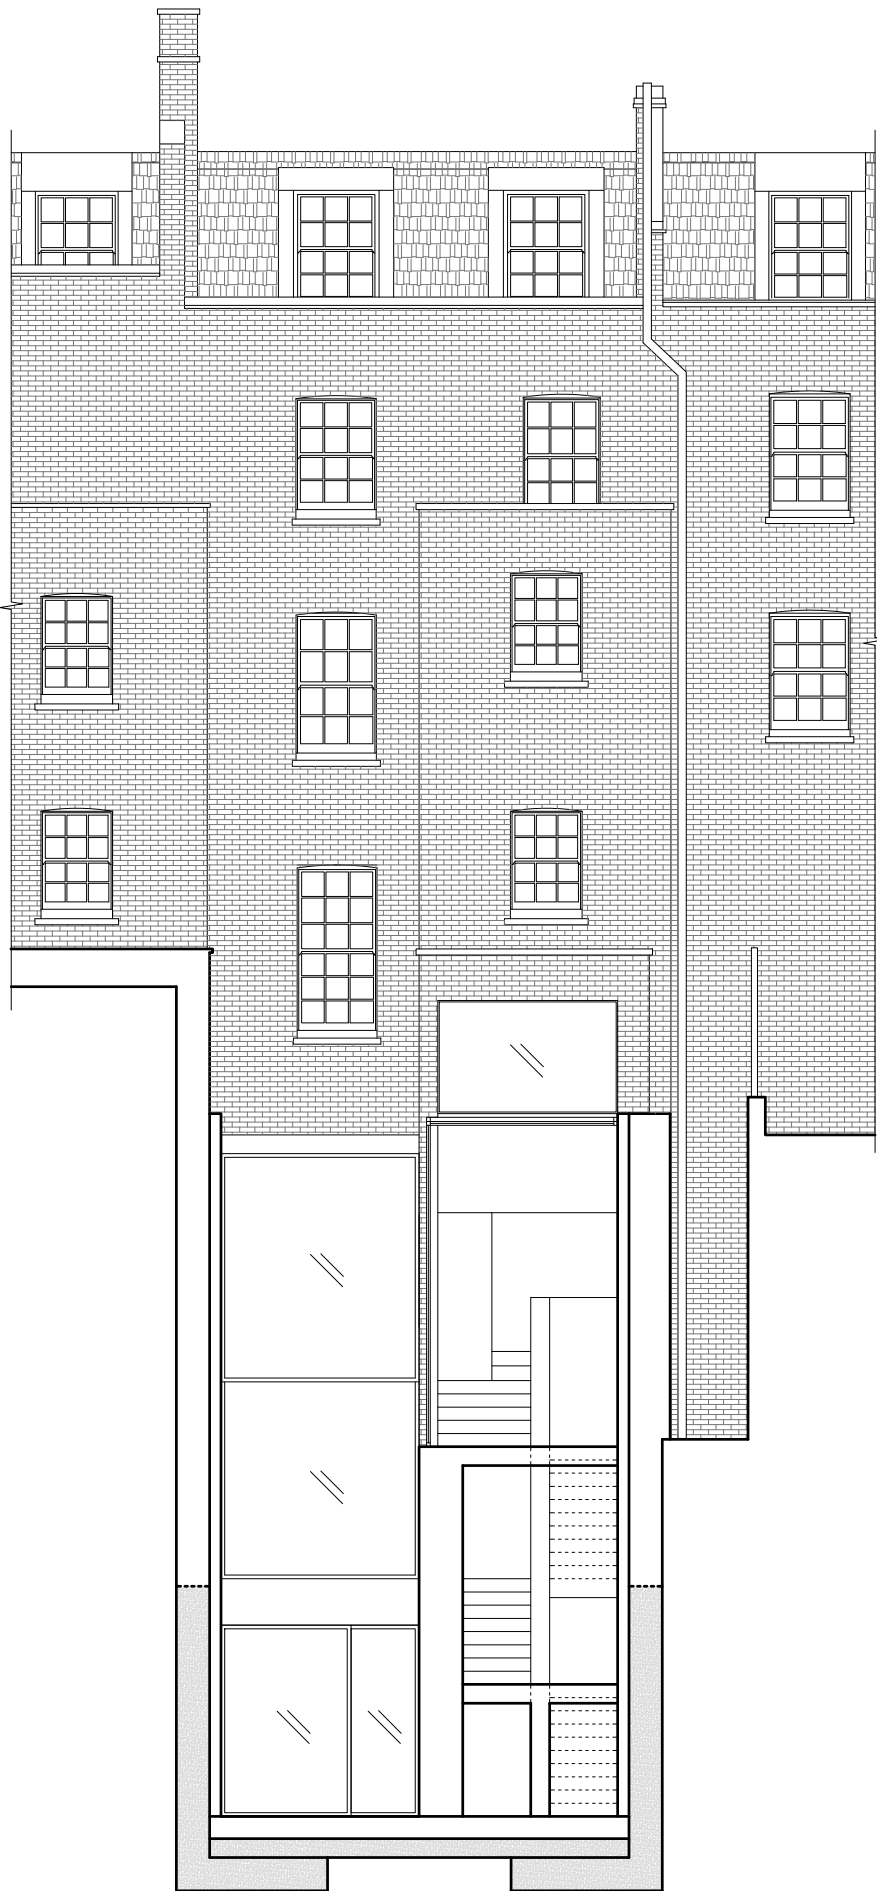

PROPOSED SECTION 02

SCALE 1:100

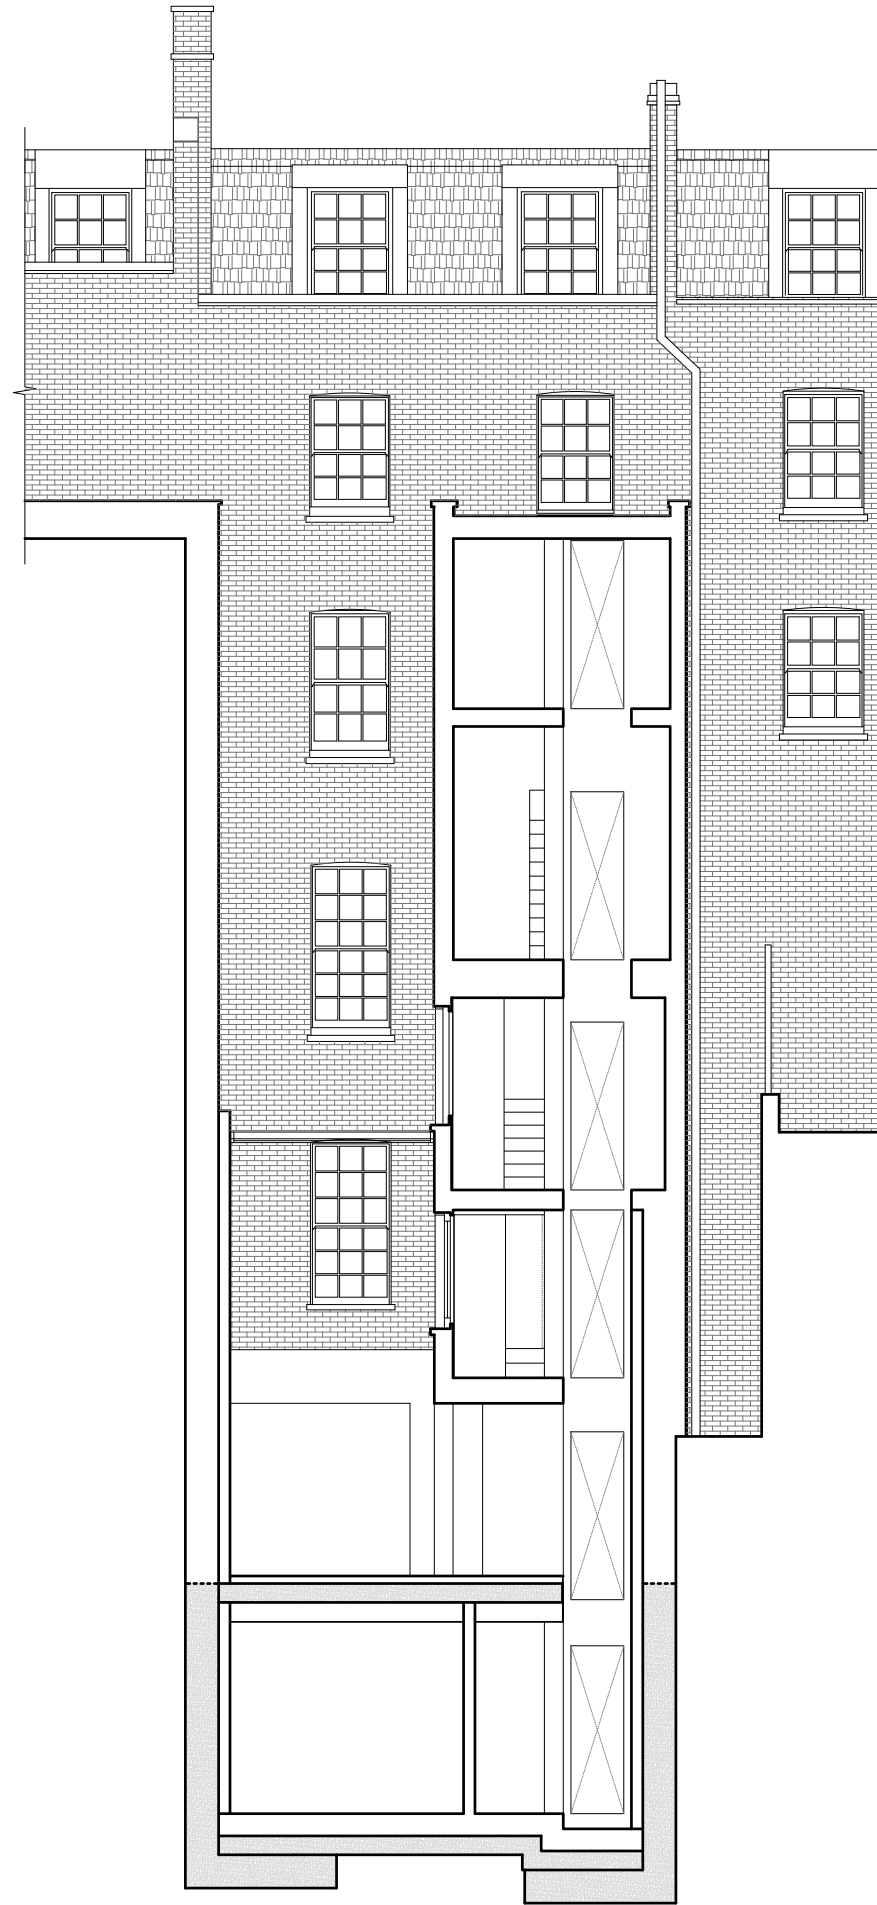

LBMV architects

Luigi Montefusco Ltd
72 Haverstock Hill
NW3 2BE London
M+44 (0) 7837344073
T+44 (0) 207 483 3880

DRAWINGS STATUS
PLANNING PERMISSION A3

PROJECT TITLE
HOUSE REFURBISHMENT

**4 Montpelier Square
SW7 1JT**


DRAWN: UG - MF
CHECKED: LM

DATE: 21.09.2020
SCALE: 1:100@A3

DRAWING TITLE
PROPOSED SECTION

JOB NO: 0078
DRAWING NO: A2009


GENERAL NOTE
- This drawing should be removed from currency immediately when a revised version is issued.
- All dimensions to be checked on site by the contractor. Discrepancies to be reported before proceeding with the works.
- This drawing is copyrighted.
- All dimensions in mm's.

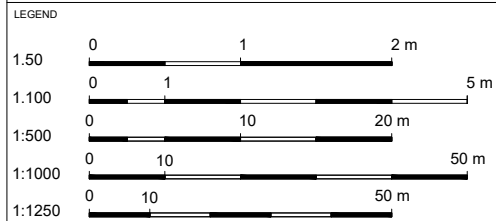

REV	DESCRIPTION	DATE	NAME

PROPOSED SECTION 04

SCALE 1:100

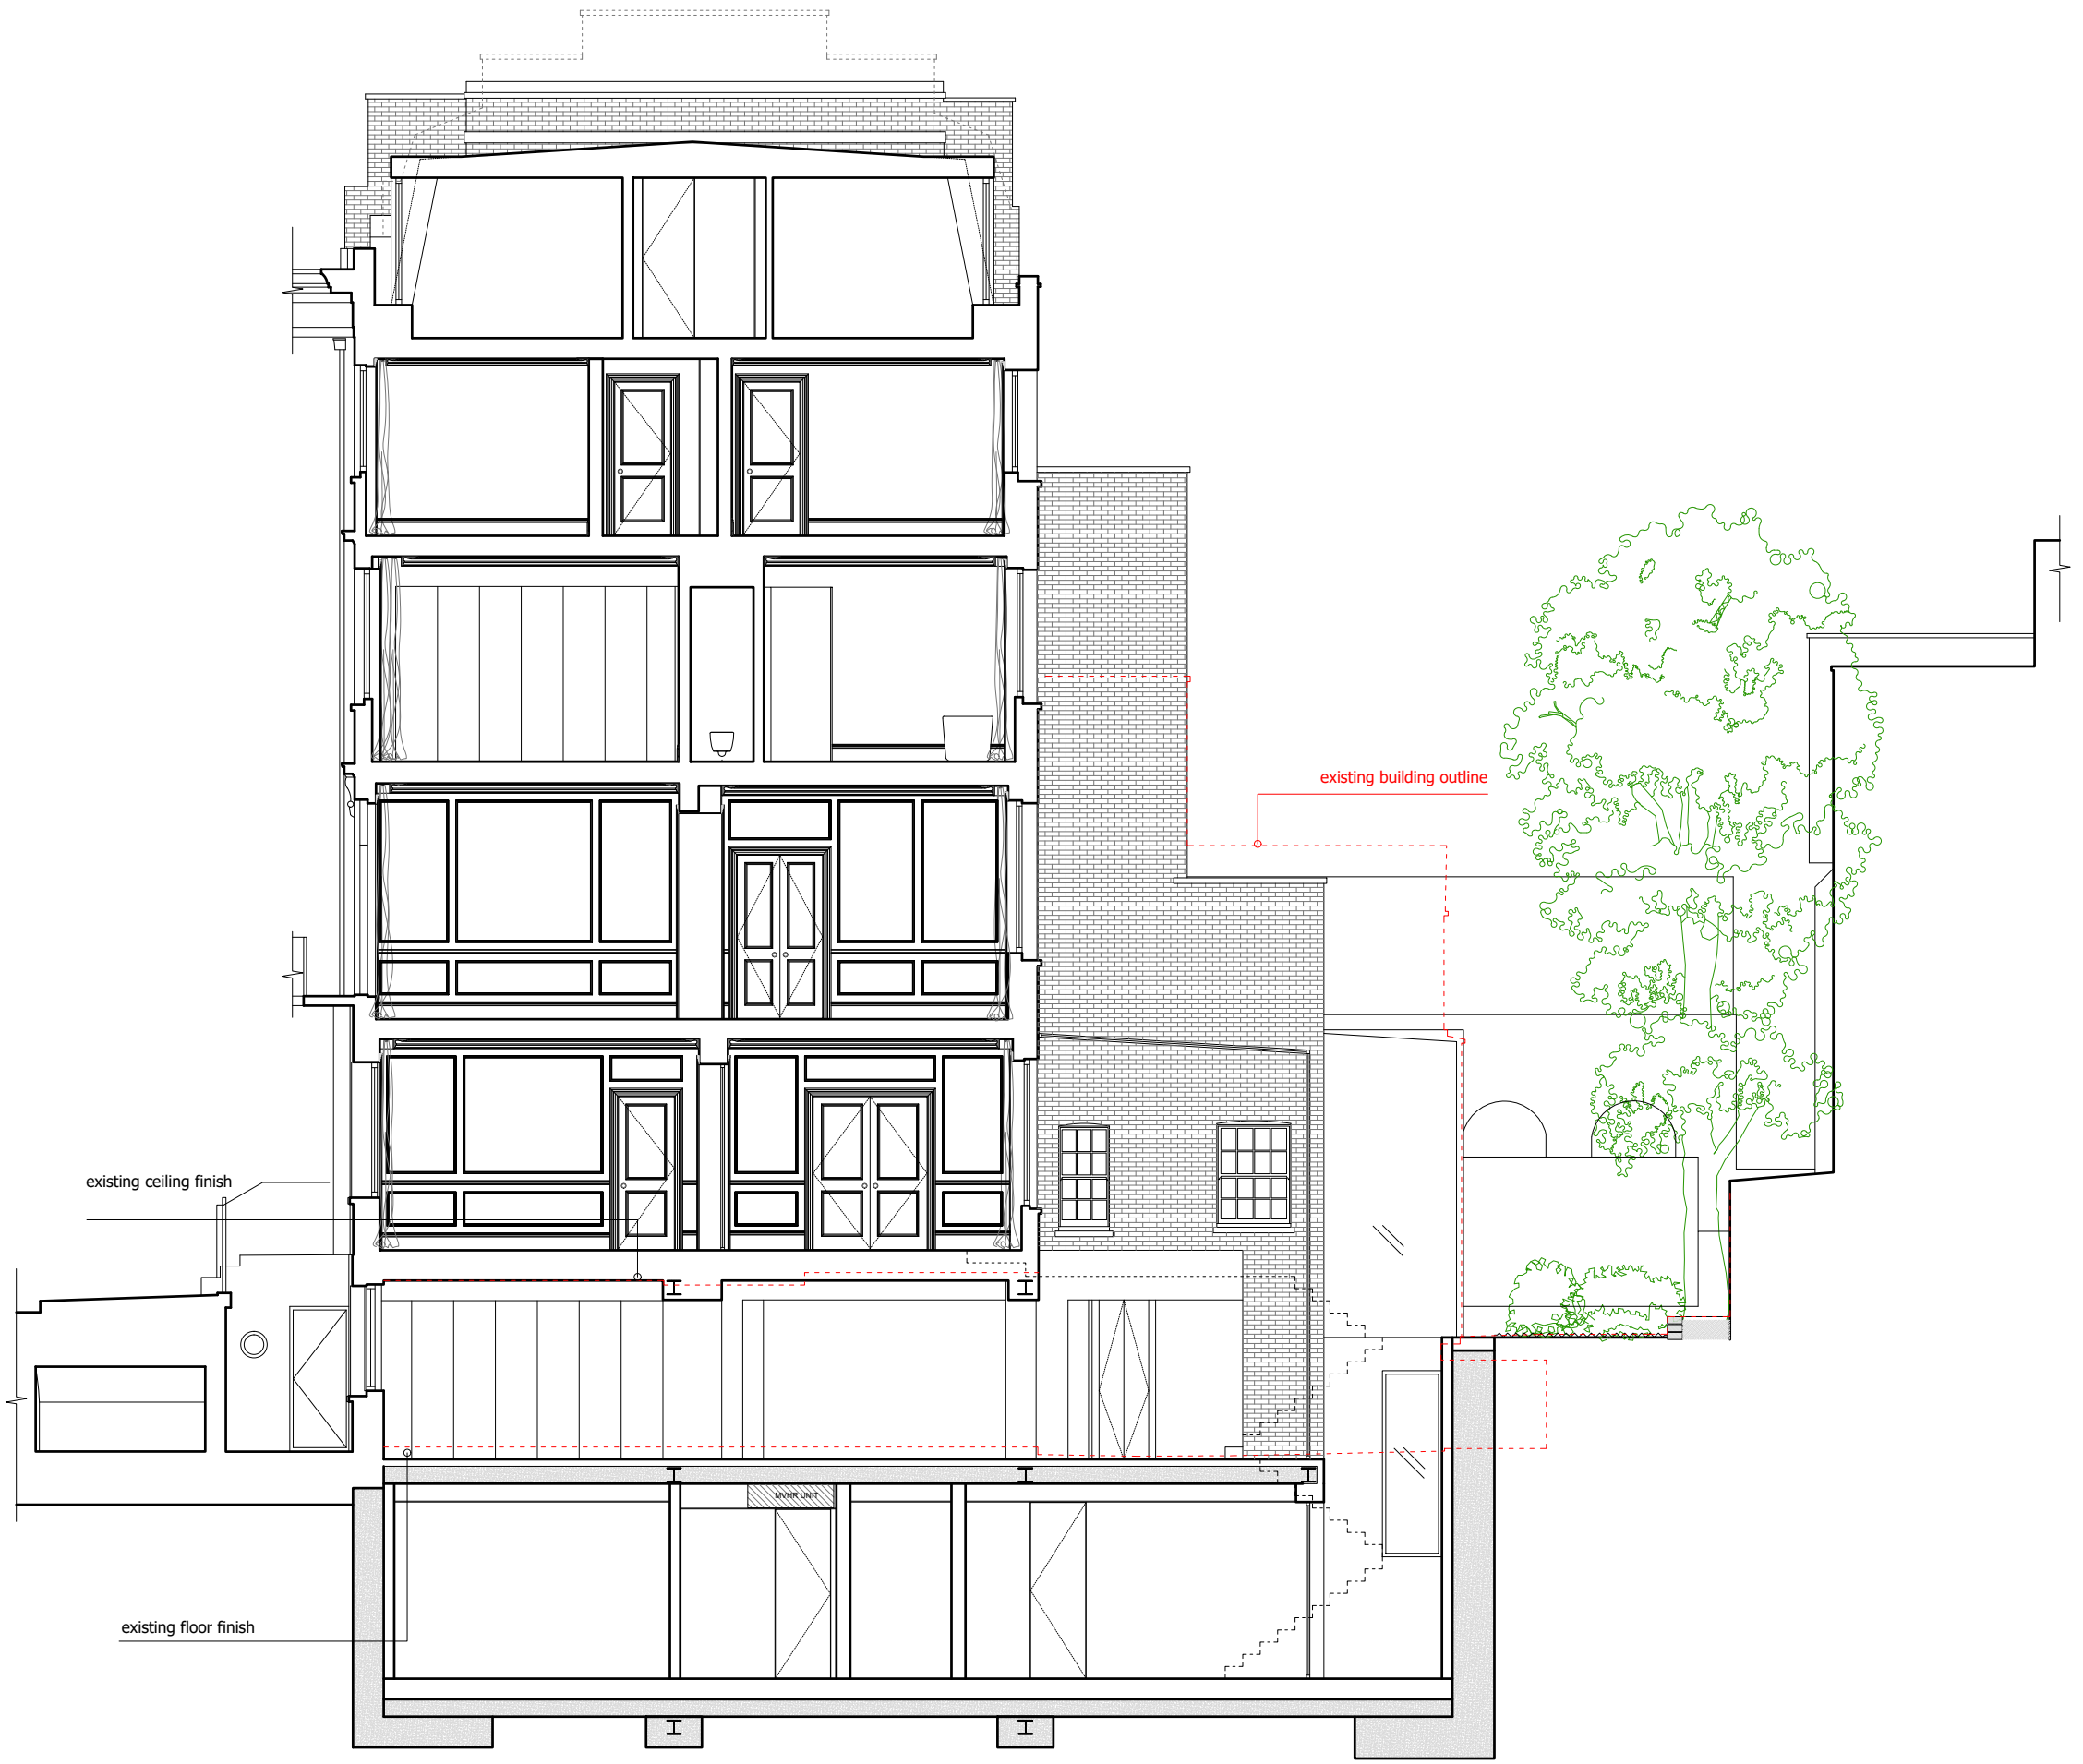

REV	DESCRIPTION	DATE	NAME
-----	-------------	------	------

