

LBMV architects

Luigi Montefusco Ltd
 72 Haverstock Hill
 NW3 2BE London
 M+44 (0) 7837344073
 T+44 (0) 207 483 3880

| | |
|---------------------|----|
| DRAWINGS STATUS | A3 |
| PLANNING PERMISSION | |

PROJECT TITLE
HOUSE REFURBISHMENT

4 Montpelier Square
 SW7 1JT



| | |
|---------|---------|
| DRAWN | CHECKED |
| UG - MF | LM |

| | |
|------------|----------------|
| DATE | SCALE |
| 21.09.2020 | 1:250/1:500@A3 |

DRAWING TITLE
ORDNANCE SURVEY MAP


| | |
|--------|------------|
| JOB NO | DRAWING NO |
| 0078 | A1001 |

GENERAL NOTE
 - This drawing should be removed from currency immediately when a revised version is issued.
 - All dimensions to be checked on site by the contractor. Discrepancies to be reported before proceeding with the works.
 - This drawing is copyrighted.
 - All dimensions in mm's.

 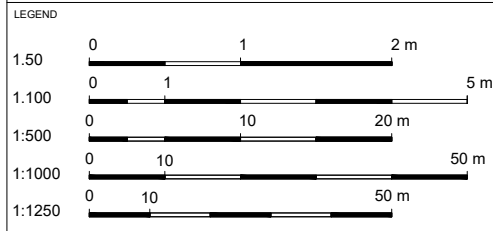


| REV | DESCRIPTION | DATE | NAME |
|-----|-------------|------|------|
| | | | |
| | | | |
ORDNANCE SURVEY MAP SCALE 1:1250

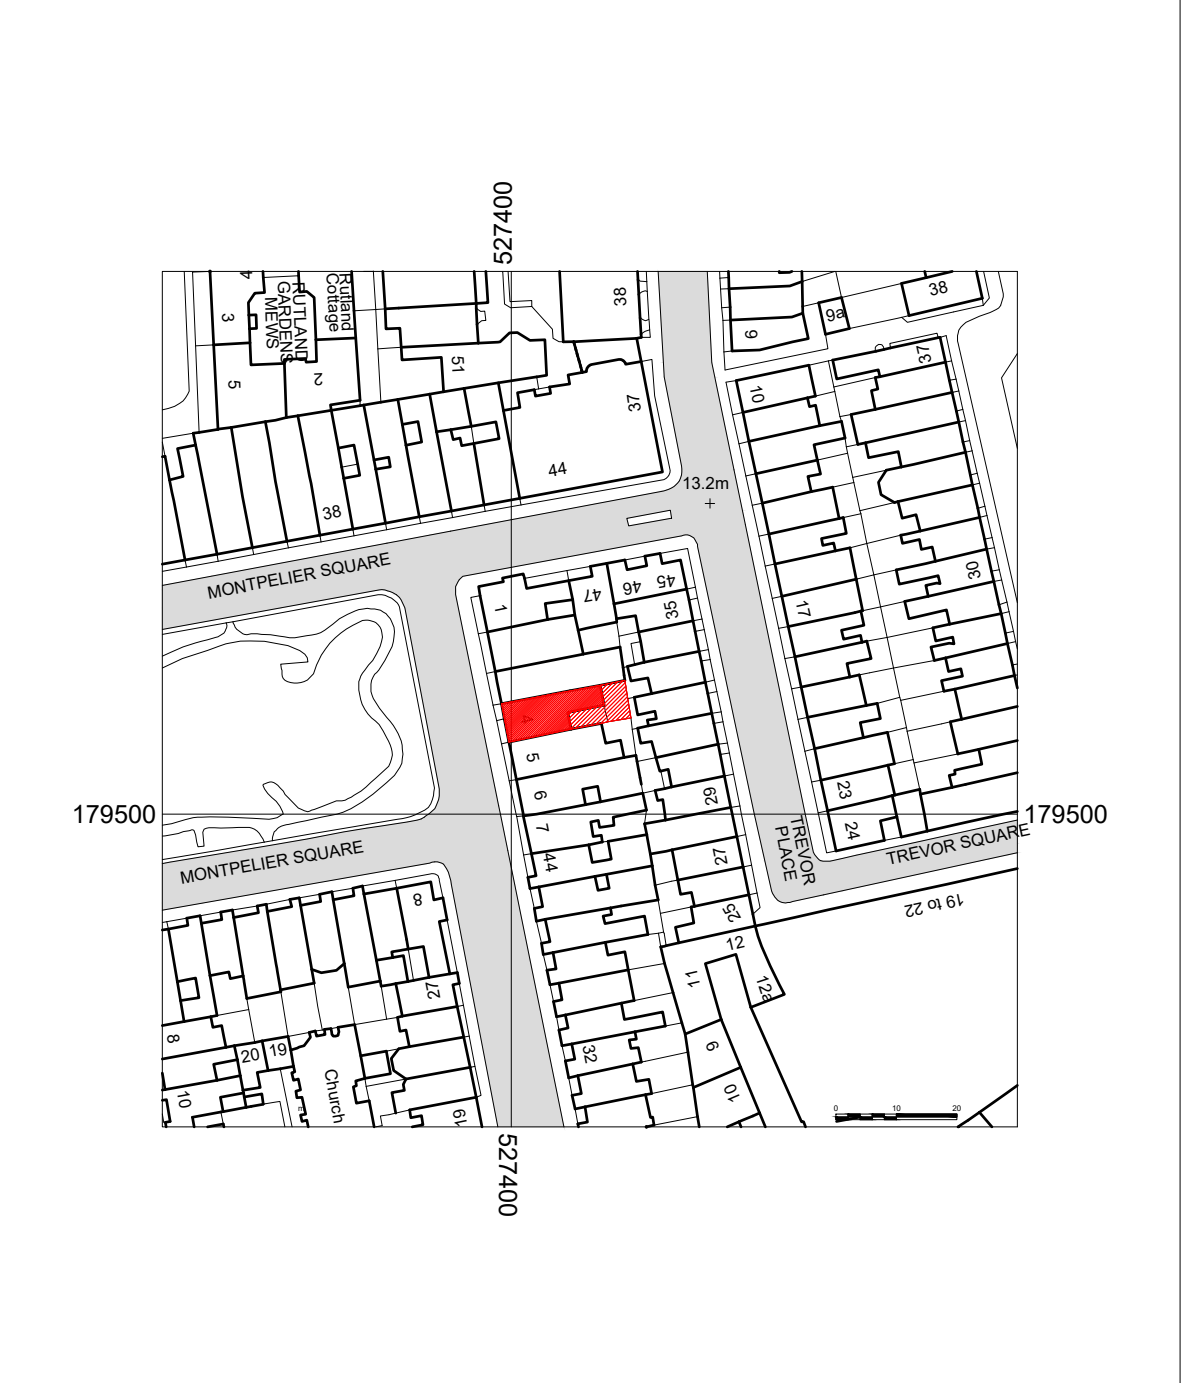

ORDNANCE SURVEY MAP_SITE BOUNDARY SCALE 1:500

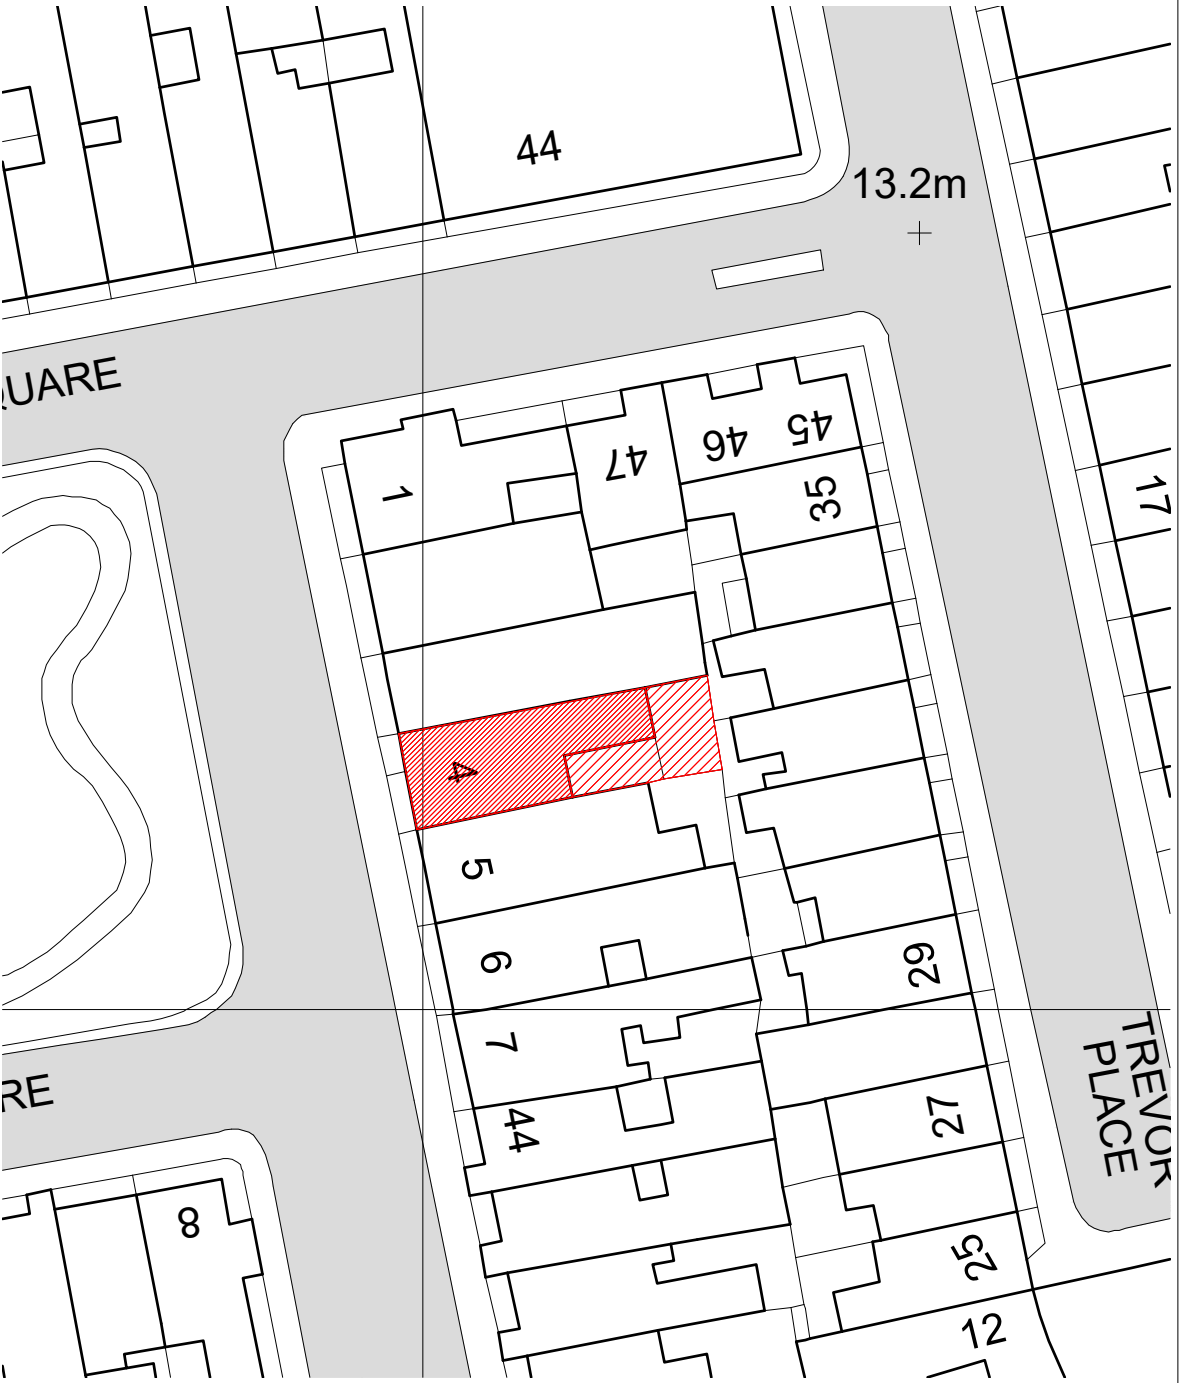

LBMV architects

Luigi Montefusco Ltd
 72 Haverstock Hill
 NW3 2BE London
 M+44 (0) 7837344073
 T+44 (0) 207 483 3880

DRAWINGS STATUS
PLANNING PERMISSION A3

PROJECT TITLE
HOUSE REFURBISHMENT

4 Montpelier Square
 SW7 1JT

DRAWN
 UG - MF

CHECKED
 LM

DATE
 21.09.2020

SCALE
 1:100@A3


DRAWING TITLE
EXISTING LOWER GROUND AND GROUND FLOOR PLAN

JOB NO
 0078

DRAWING NO
 A1002

GENERAL NOTE


- This drawing should be removed from currency immediately when a revised version is issued.
- All dimensions to be checked on site by the contractor. Discrepancies to be reported before proceeding with the works.
- This drawing is copyrighted.
- All dimensions in mm's.

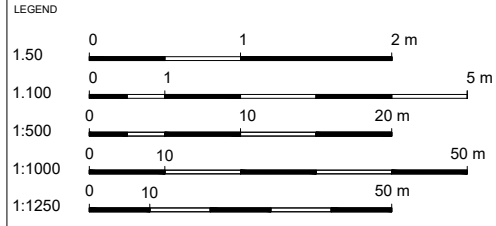

| REV | DESCRIPTION | DATE | NAME |
|-----|-------------|------|------|
| | | | |
| | | | |
EXISTING LOWER GROUND FLOOR PLAN

SCALE 1:100

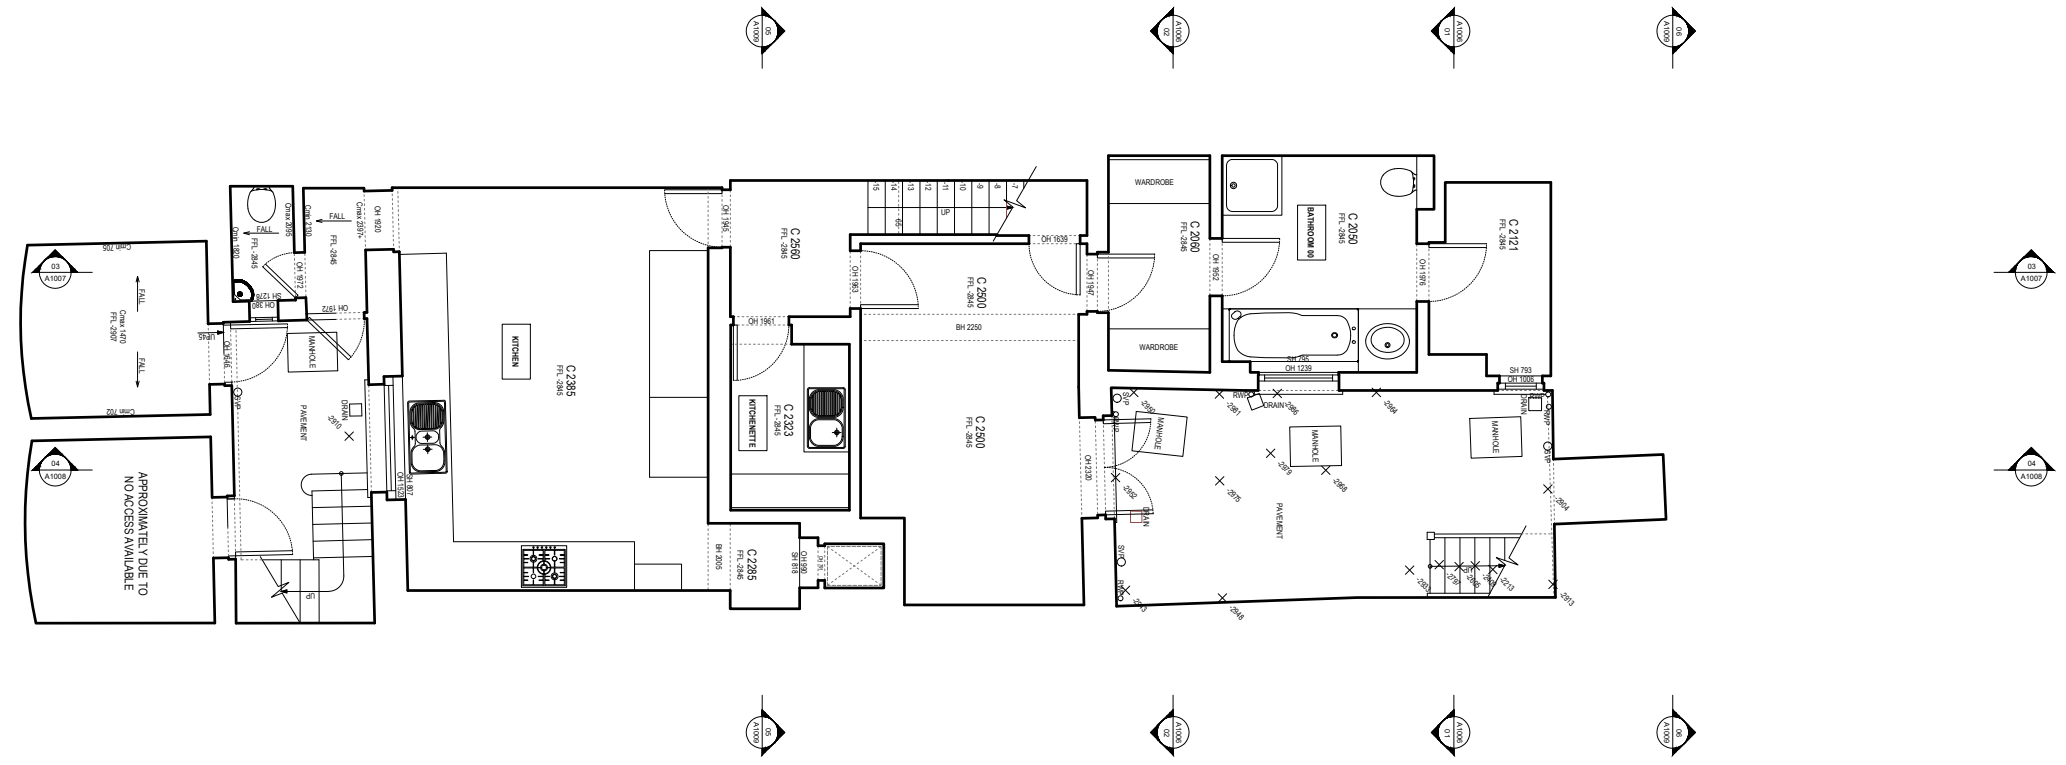

EXISTING GROUND FLOOR PLAN

SCALE 1:100

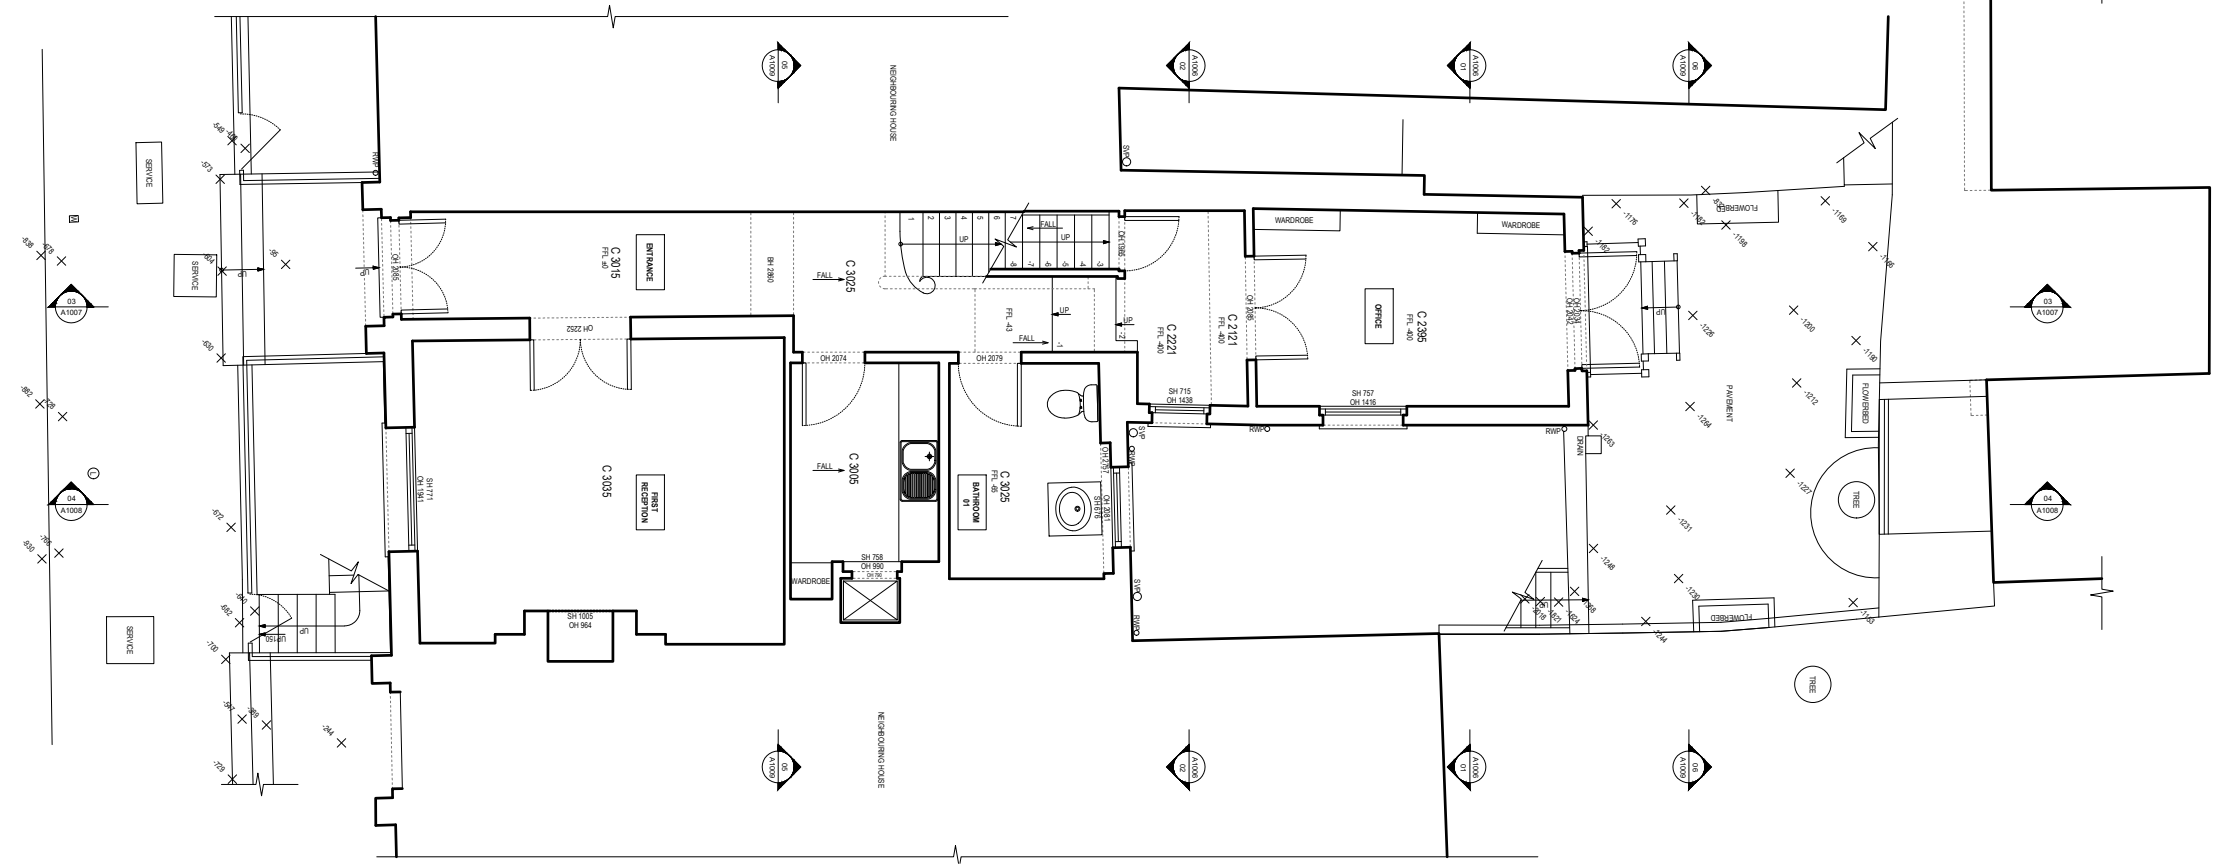

LBMV architects

Luigi Montefusco Ltd
72 Haverstock Hill
NW3 2BE London
M+44 (0) 7837344073
T+44 (0) 207 483 3880

| | |
|-----------------|----|
| DRAWINGS STATUS | A3 |
|-----------------|----|

| | |
|---------------|---------------------|
| PROJECT TITLE | HOUSE REFURBISHMENT |
|---------------|---------------------|

4 Montpelier Square
SW7 1JT

| | |
|---------|---------|
| DRAWN | CHECKED |
| UG - MF | LM |

| | |
|------------|----------|
| DATE | SCALE |
| 21.09.2020 | 1:100@A3 |

| |
|------------------|
| DRAWING TITLE |
| EXISTING SECTION |

| | |
|--------|------------|
| JOB NO | DRAWING NO |
| 0078 | A1006 |

GENERAL NOTE
- This drawing should be removed from currency immediately when a revised version is issued.
- All dimensions to be checked on site by the contractor. Discrepancies to be reported before proceeding with the works.
- This drawing is copyrighted.
- All dimensions in mm's.

| LEGEND | |
|--------|-----------|
| 1:500 | 0 1 2 m |
| 1:1000 | 0 1 5 m |
| 1:500 | 0 10 20 m |
| 1:1000 | 0 10 50 m |
| 1:1250 | 0 10 50 m |

| REV | DESCRIPTION | DATE | NAME |
|-----|-------------|------|------|
| | | | |
| | | | |
EXISTING SECTION 01

SCALE 1:100



EXISTING SECTION 02

SCALE 1:100



LBMV architects

Luigi Montefusco Ltd
72 Haverstock Hill
NW3 2BE London
M+44 (0) 7837344073
T+44 (0) 207 483 3880

DRAWINGS STATUS
PLANNING PERMISSION A3

PROJECT TITLE
HOUSE REFURBISHMENT

**4 Montpelier Square
SW7 1JT**

DRAWN
UG - MF

CHECKED
LM

DATE
21.09.2020


SCALE
1:100@A3

DRAWING TITLE
EXISTING SECTION

JOB NO
0078

DRAWING NO
A1007


GENERAL NOTE
- This drawing should be removed from currency immediately when a revised version is issued.
- All dimensions to be checked on site by the contractor. Discrepancies to be reported before proceeding with the works.
- This drawing is copyrighted.
- All dimensions in mm's.

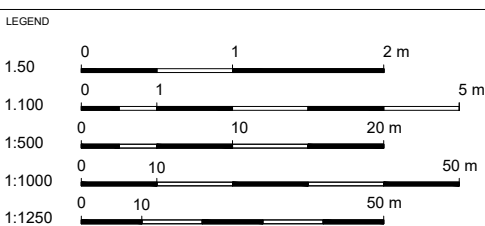

| REV | DESCRIPTION | DATE | NAME |
|-----|-------------|------|------|
| | | | |
| | | | |
| | | | |
| | | | |
| | | | |
| | | | |
| | | | |
| | | | |
| | | | |
| | | | |

EXISTING SECTION 03

SCALE 1:100

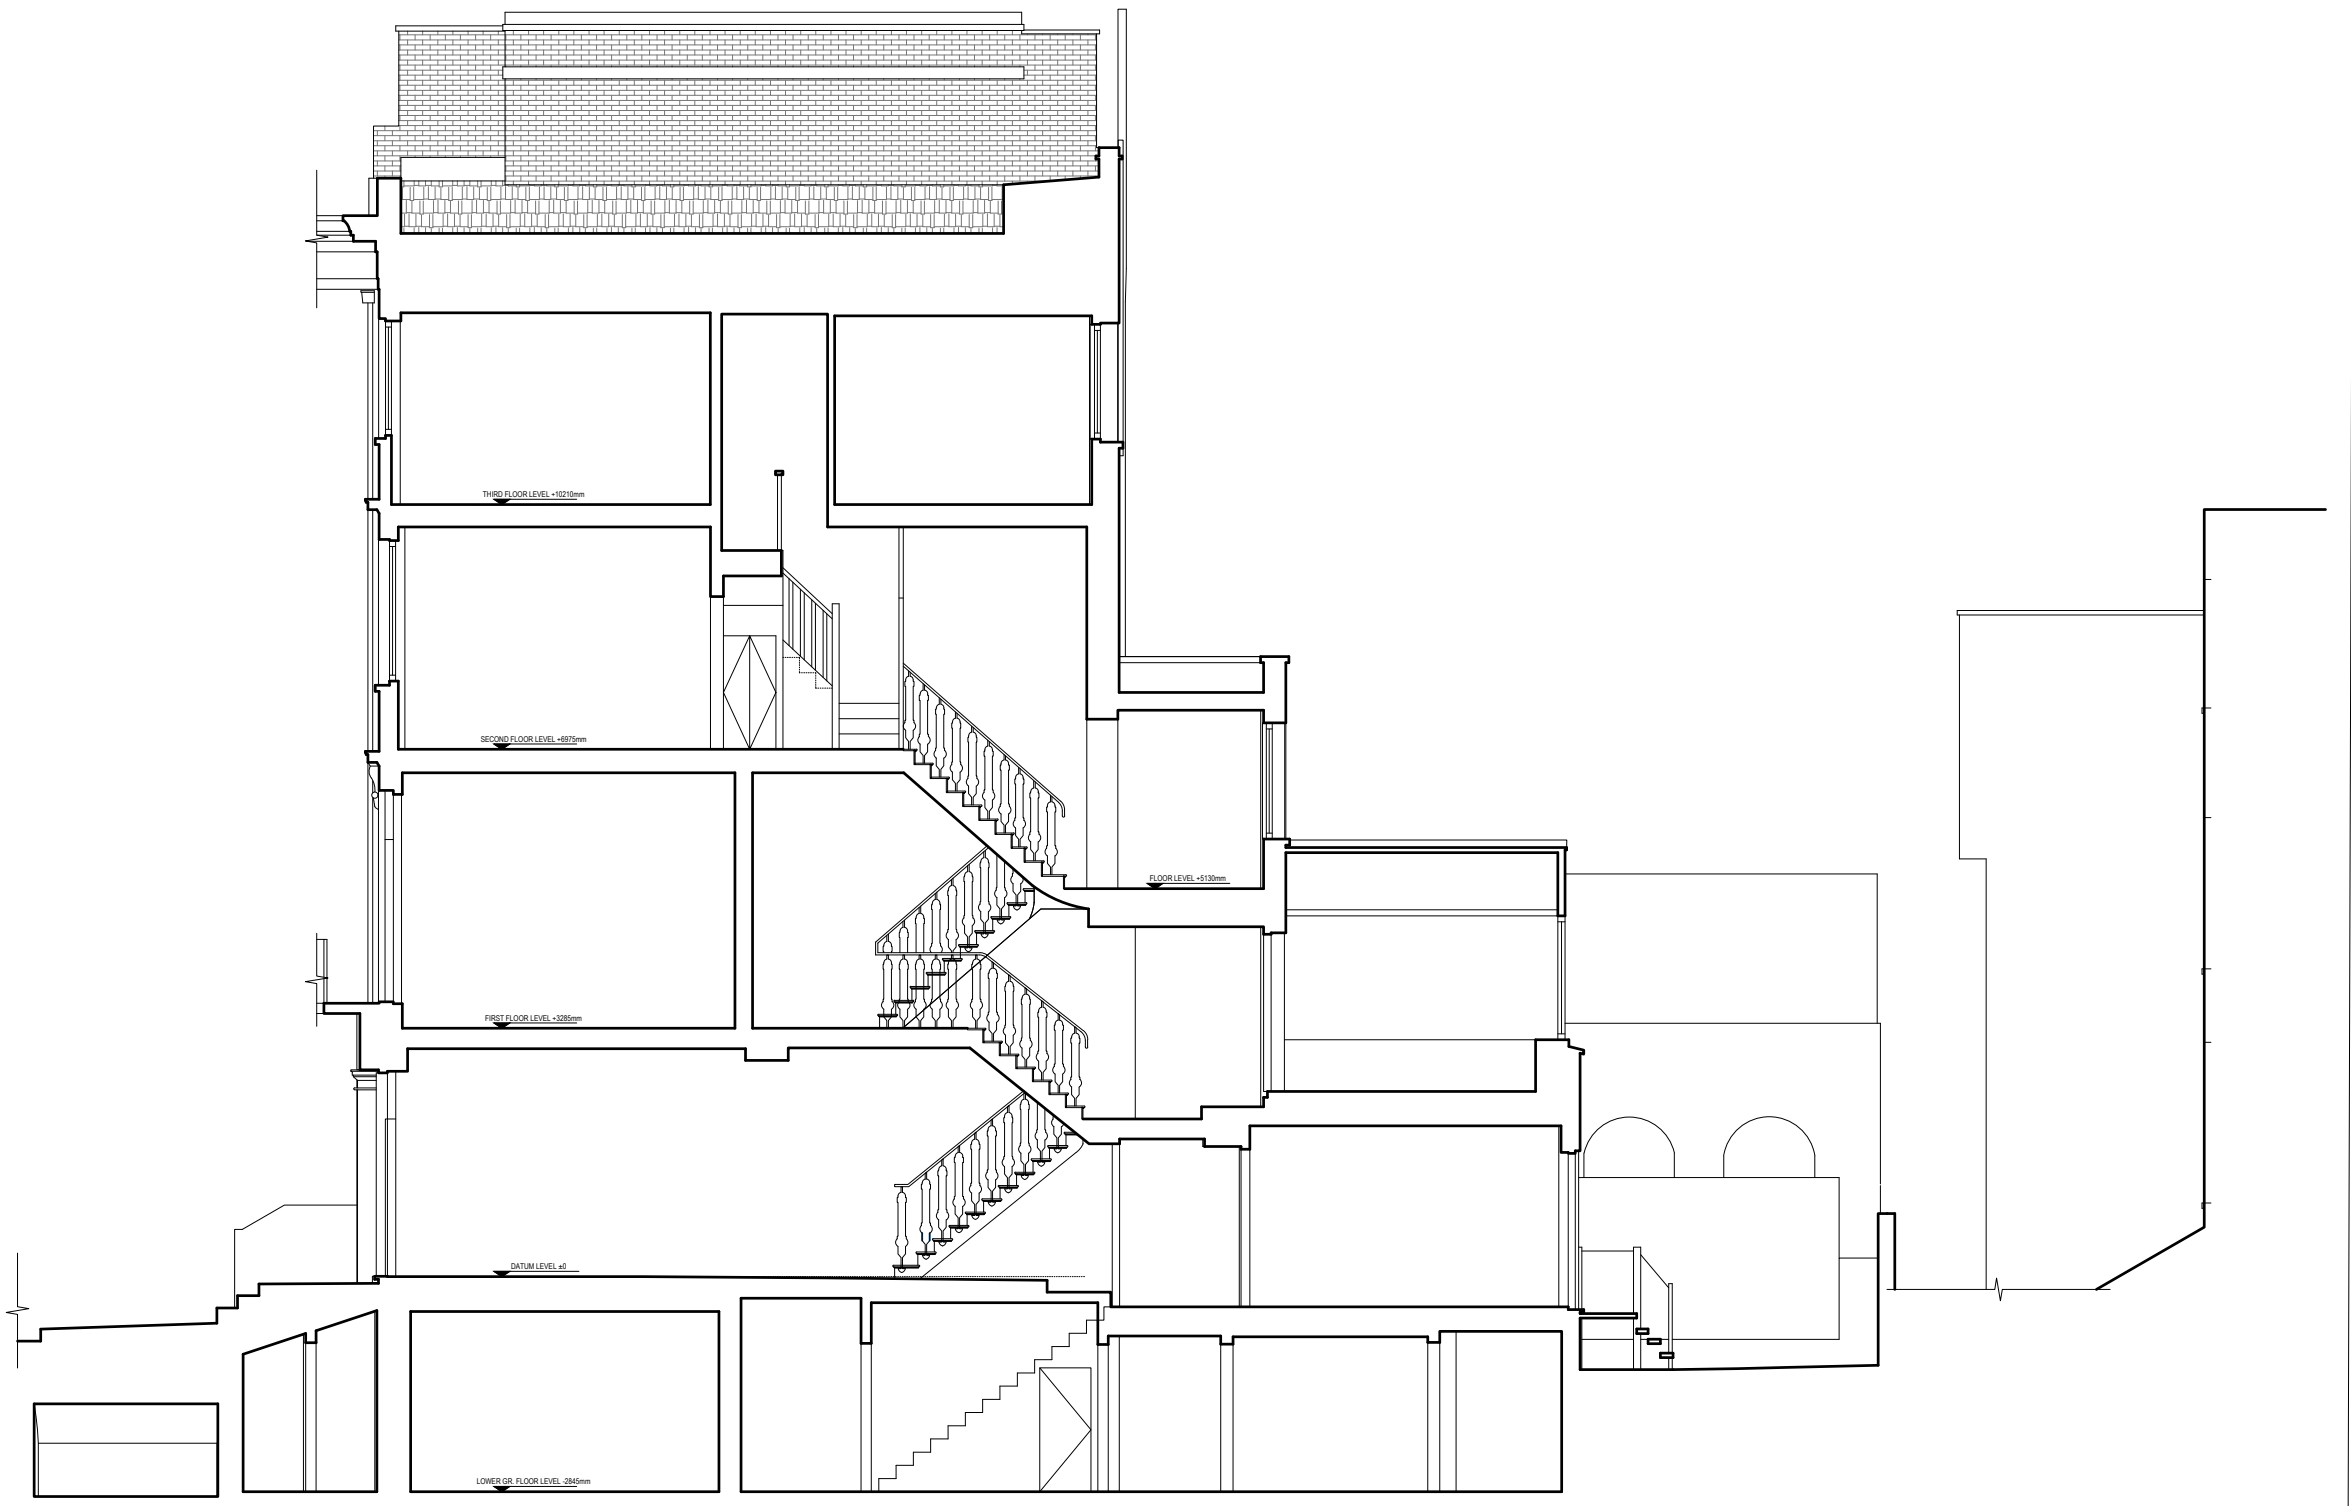

LBMV architects

Luigi Montefusco Ltd
 72 Haverstock Hill
 NW3 2BE London
 M+44 (0) 7837344073
 T+44 (0) 207 483 3880

DRAWINGS STATUS
 PLANNING PERMISSION A3

PROJECT TITLE
 HOUSE REFURBISHMENT

4 Montpelier Square
 SW7 1JT


DRAWN UG - MF CHECKED LM

DATE 21.09.2020 SCALE 1:100@A3

DRAWING TITLE
 EXISTING SECTION

JOB NO 0078 DRAWING NO A1008

GENERAL NOTE
 - This drawing should be removed from currency immediately when a revised version is issued.
 - All dimensions to be checked on site by the contractor. Discrepancies to be reported before proceeding with the works.
 - This drawing is copyrighted.
 - All dimensions in mm's.

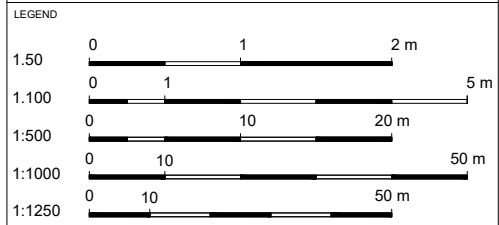

EXISTING SECTION 04

SCALE 1:100



| REV | DESCRIPTION | DATE | NAME |
|-----|-------------|------|------|
| | | | |
| | | | |
| REV | DESCRIPTION | DATE | NAME |
|-----|-------------|------|------|
| | | | |

LBMV architects

Luigi Montefusco Ltd
 72 Haverstock Hill
 NW3 2BE London
 M+44 (0) 7837344073
 T+44 (0) 207 483 3880

| | |
|---------------------|----|
| DRAWINGS STATUS | A3 |
| PLANNING PERMISSION | |

PROJECT TITLE
HOUSE REFURBISHMENT

4 Montpelier Square
 SW7 1JT

| | |
|---------|---------|
| DRAWN | CHECKED |
| UG - MF | LM |


| | |
|------------|----------|
| DATE | SCALE |
| 21.09.2020 | 1:100@A3 |

DRAWING TITLE
EXISTING SECTION

| | |
|--------|------------|
| JOB NO | DRAWING NO |
| 0078 | A1009 |

GENERAL NOTE


- This drawing should be removed from currency immediately when a revised version is issued.
- All dimensions to be checked on site by the contractor. Discrepancies to be reported before proceeding with the works.
- This drawing is copyrighted.
- All dimensions in mm's.

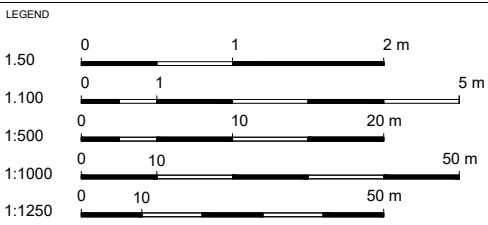

| REV | DESCRIPTION | DATE | NAME |
|-----|-------------|------|------|
| | | | |
| | | | |
EXISTING SECTION 05

SCALE 1:100

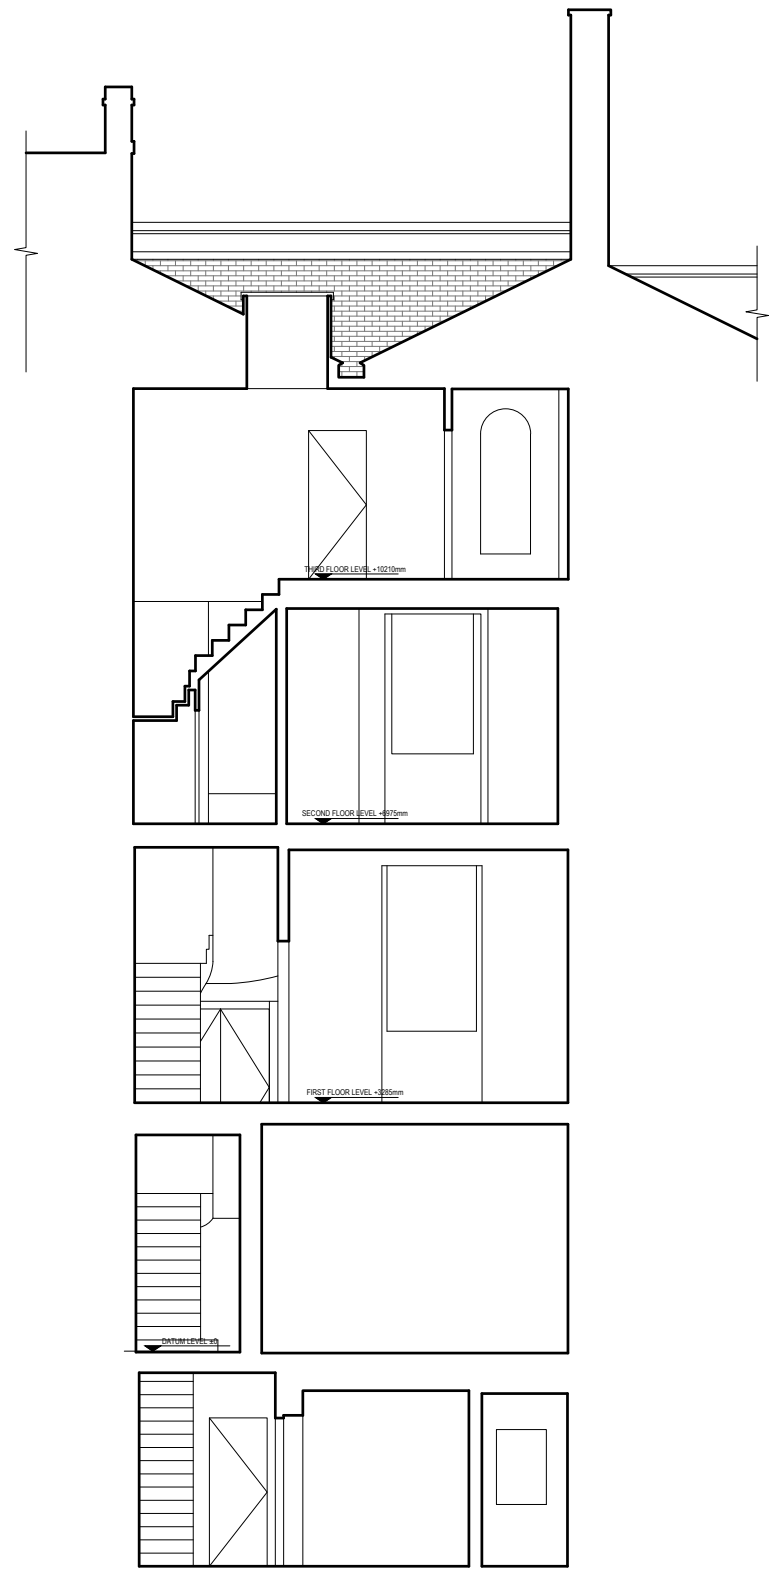

EXISTING SECTION 06

SCALE 1:100

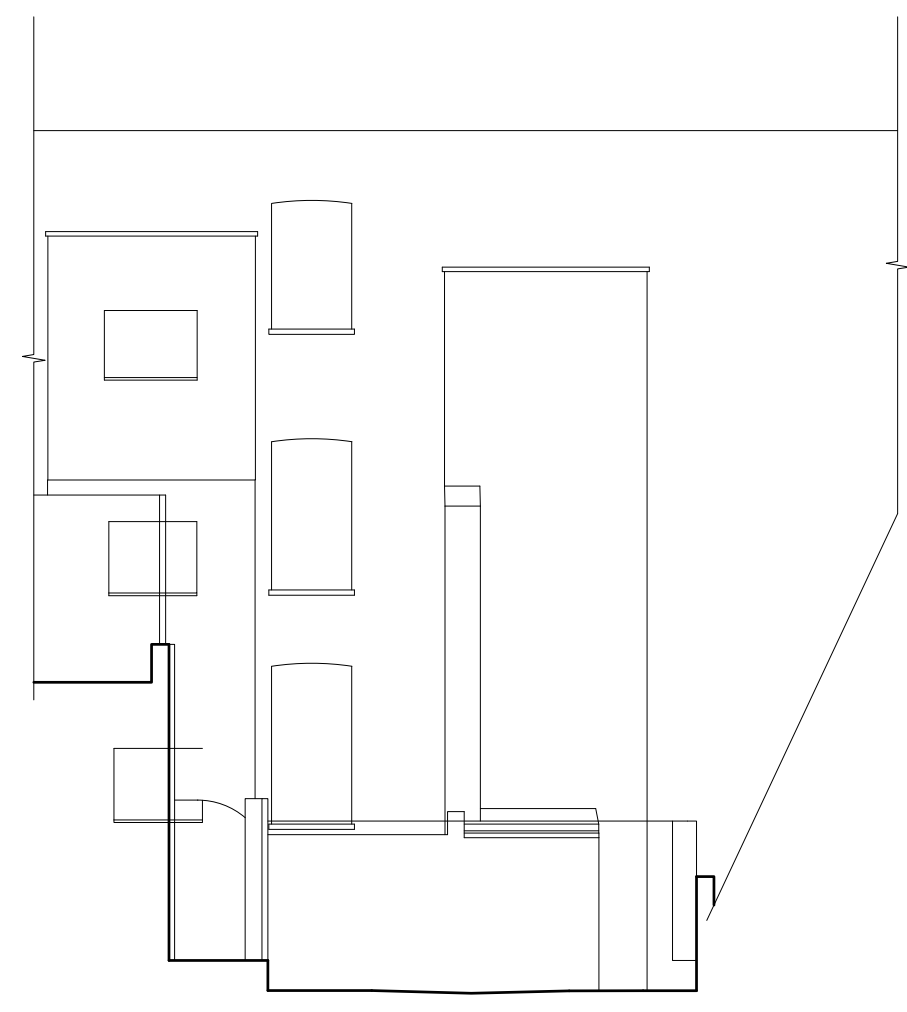

LBMV architects

Luigi Montefusco Ltd
72 Haverstock Hill
NW3 2BE London
M+44 (0) 7837344073
T+44 (0) 207 483 3880

| | |
|---------------------|----|
| DRAWINGS STATUS | A3 |
| PLANNING PERMISSION | |

PROJECT TITLE
HOUSE REFURBISHMENT

4 Montpelier Square
SW7 1JT

| | |
|---------|---------|
| DRAWN | CHECKED |
| UG - MF | LM |

| | |
|------------|-------|
| DATE | SCALE |
| 21.09.2020 | |

DRAWING TITLE
EXISTING AXONOMETRIC VIEW


| | |
|--------|------------|
| JOB NO | DRAWING NO |
| 0078 | A1010 |

GENERAL NOTE
- This drawing should be removed from currency immediately when a revised version is issued.
- All dimensions to be checked on site by the contractor. Discrepancies to be reported before proceeding with the works.
- This drawing is copyrighted.
- All dimensions in mm's.

LEGEND

| | |
|--------|-----------|
| 1:50 | 0 1 2 m |
| 1:100 | 0 1 5 m |
| 1:500 | 0 10 20 m |
| 1:1000 | 0 10 50 m |
| 1:1250 | 0 10 50 m |

EXISTING AXONOMETRIC VIEW

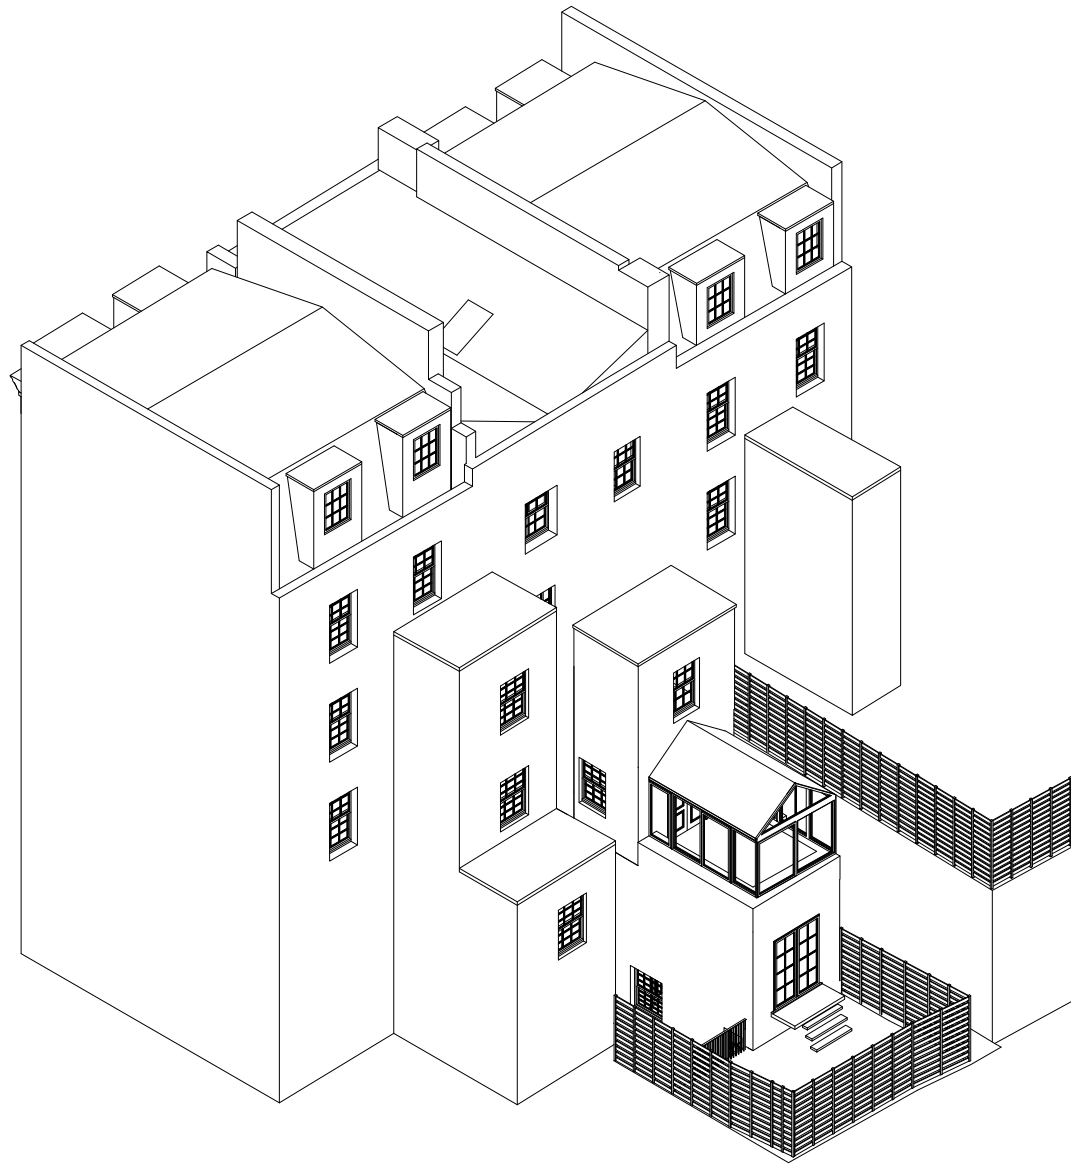

| | | | |
|--|--|--|--|
| | | | |
| | | | |
| | | | |
| | | | |
| | | | |
| | | | |
| | | | |
| | | | |
| | | | |
| | | | |
| | | | |

| REV | DESCRIPTION | DATE | NAME |
|-----|-------------|------|------|
|-----|-------------|------|------|

LBMV architects

Luigi Montefusco Ltd
 72 Haverstock Hill
 NW3 2BE London
 M+44 (0) 7837344073
 T+44 (0) 207 483 3880

DRAWINGS STATUS
PLANNING PERMISSION A3

PROJECT TITLE
HOUSE REFURBISHMENT

**4 Montpelier Square
 SW7 1JT**

DRAWN **UG - MF** CHECKED **LM**

DATE **21.09.2020** SCALE

DRAWING TITLE
EXISTING IMAGES

JOB NO **0078** DRAWING NO **A1011**

GENERAL NOTE
 - This drawing should be removed from currency immediately when a revised version is issued.
 - All dimensions to be checked on site by the contractor. Discrepancies to be reported before proceeding with the works.
 - This drawing is copyrighted.
 - All dimensions in mm's.

LEGEND


| | | | |
|--|--|--|--|
| | | | |
| | | | |
| REV | DESCRIPTION | DATE | NAME |
|-----|-------------|------|------|
|-----|-------------|------|------|

PHOTO OF EXISTING - FRONT ELEVATION



PHOTO OF EXISTING - REAR ELEVATION

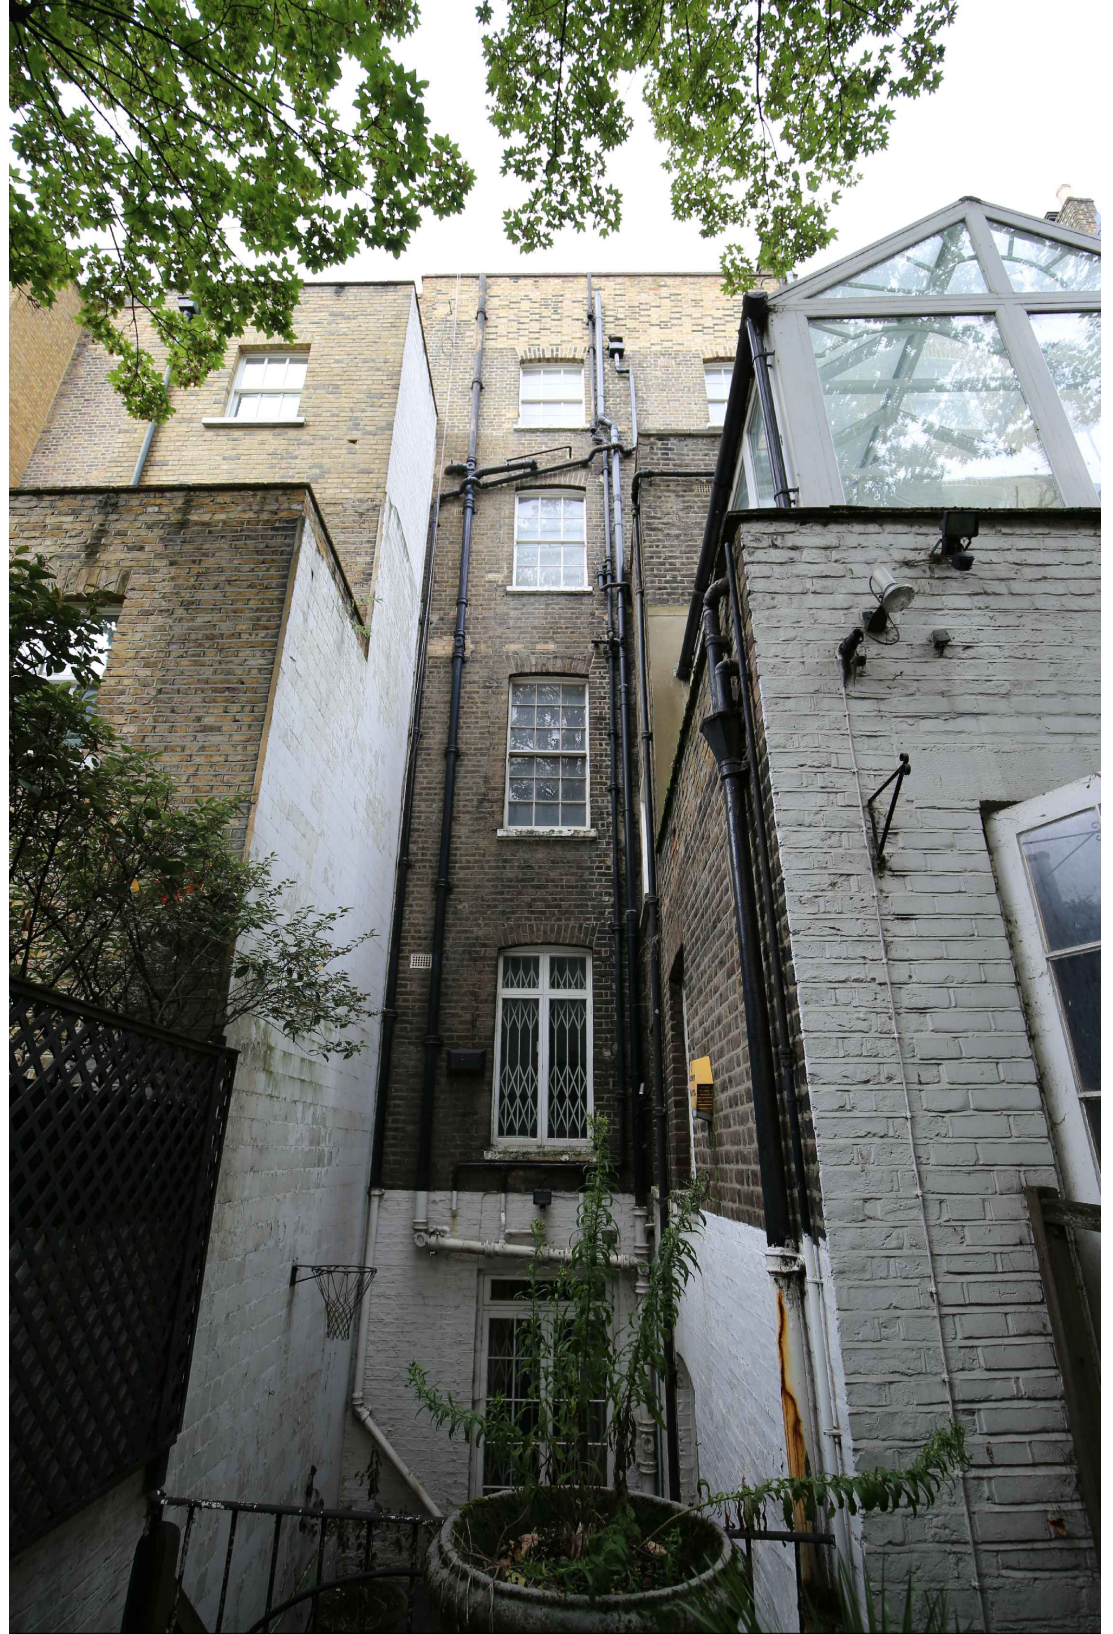

LBMV architects

Luigi Montefusco Ltd
 72 Haverstock Hill
 NW3 2BE London
 M+44 (0) 7837344073
 T+44 (0) 207 483 3880

| | |
|----------------------------|-----------|
| DRAWINGS STATUS | |
| PLANNING PERMISSION | A3 |

| |
|----------------------------|
| PROJECT TITLE |
| HOUSE REFURBISHMENT |

4 Montpelier Square
 SW7 1JT

| | |
|----------------|-----------|
| DRAWN | CHECKED |
| UG - MF | LM |

| | |
|-------------------|-------|
| DATE | SCALE |
| 21.09.2020 | |

| |
|------------------------|
| DRAWING TITLE |
| EXISTING IMAGES |

| | |
|-------------|--------------|
| JOB NO | DRAWING NO |
| 0078 | A1012 |

GENERAL NOTE

- This drawing should be removed from currency immediately when a revised version is issued.
- All dimensions to be checked on site by the contractor. Discrepancies to be reported before proceeding with the works.
- This drawing is copyrighted.
- All dimensions in mm's.

LEGEND

| REV | DESCRIPTION | DATE | NAME |
|-----|-------------|------|------|
| | | | |
| | | | |
| | | | |
| | | | |
| | | | |
| | | | |
| | | | |
| | | | |
| | | | |
| | | | |

PHOTO OF EXISTING - INTERNAL VIEW

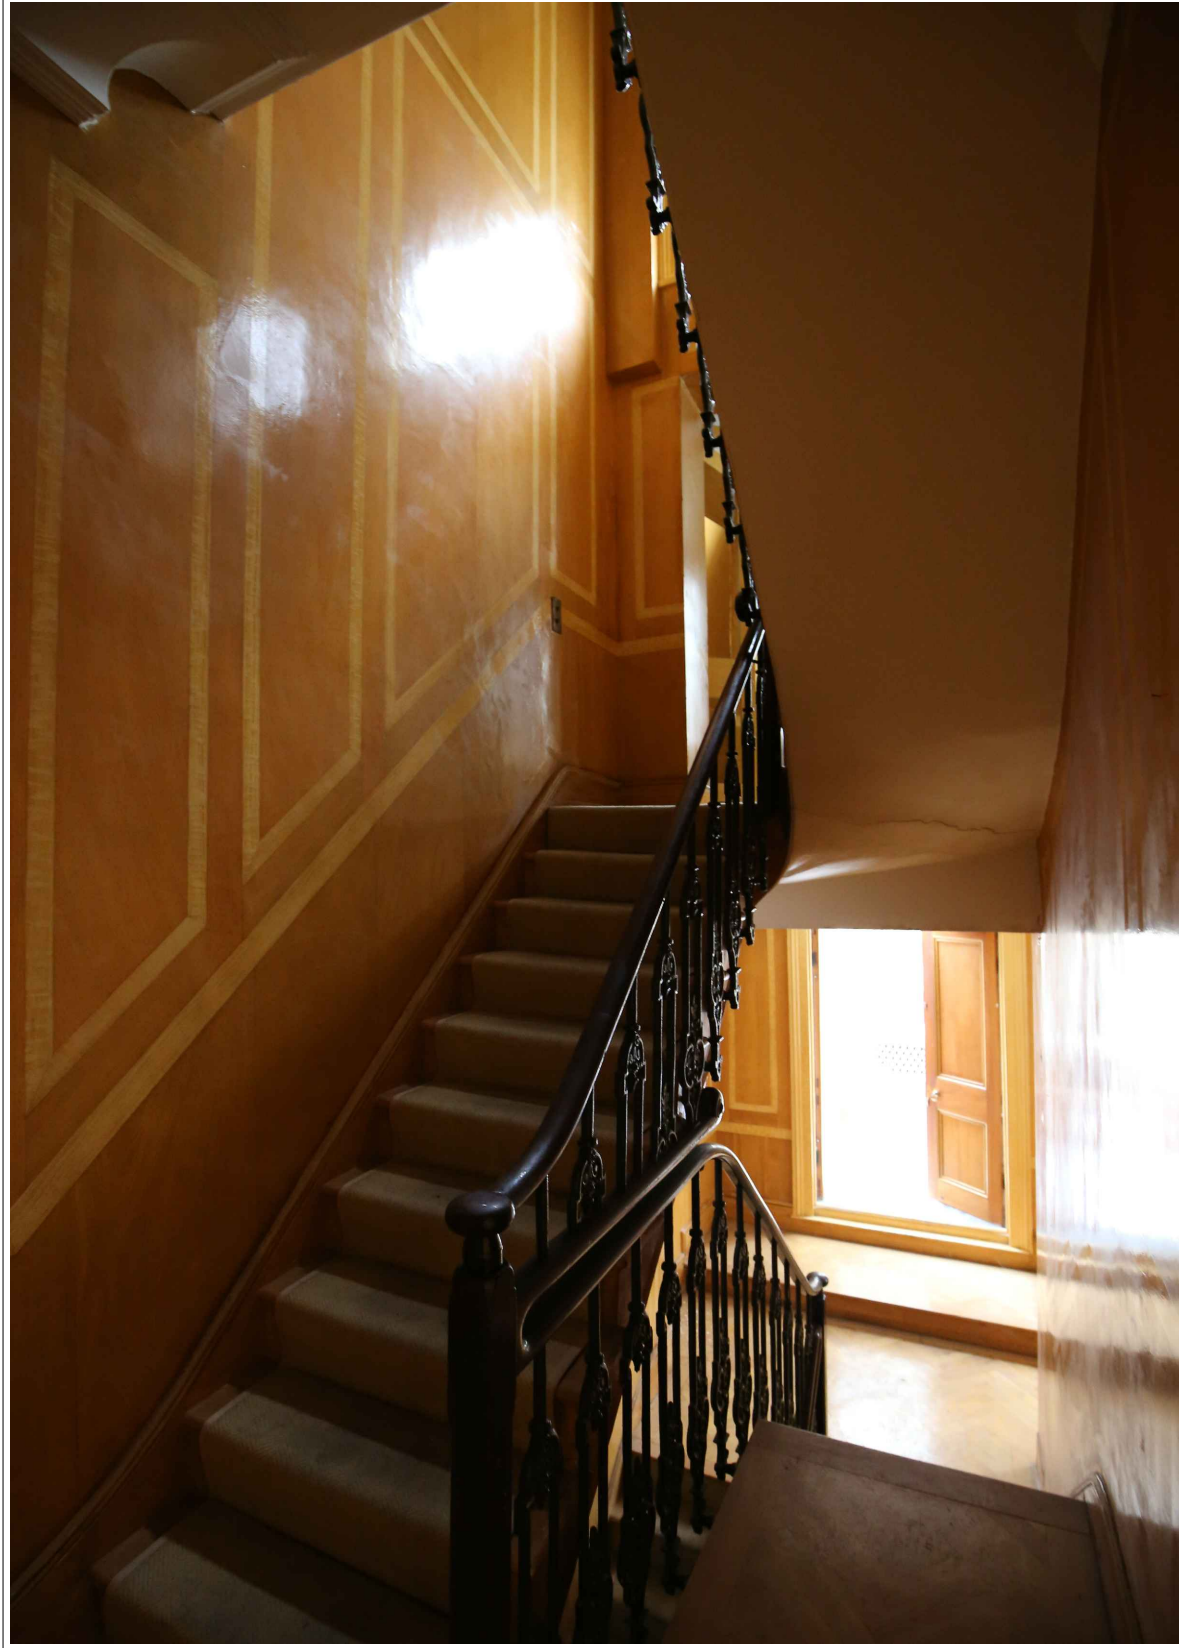


PHOTO OF EXISTING - INTERNAL VIEW

