


Marple Hall School

Refurbishment of Artificial Pitch

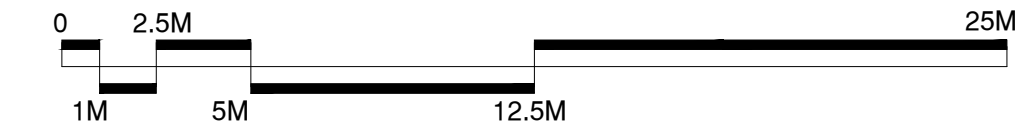



CONSULTANTS
SSL
 Surfacing Standards Limited
 100, 101, 102,1000

1. DO NOT SCALE FROM DRAWING. ALL DIMENSIONS TO BE CHECKED ON SITE PRIOR TO COMMENCEMENT OF WORKS.
2. THIS DRAWING IS COPYRIGHT TO SURFACING STANDARDS LTD. ALL PERSONNEL SHOULD BE AWARE OF THE HEALTH AND SAFETY PLAN WHICH IS RETAINED IN THE SITE MANAGERS OFFICE.
- 3.


1.810 = Spot Surface Levels (unconverted)

□ Trial Pit Locations

Manhole
 Picking up collector pipe to north of pitch
 Outfall leading away to the north

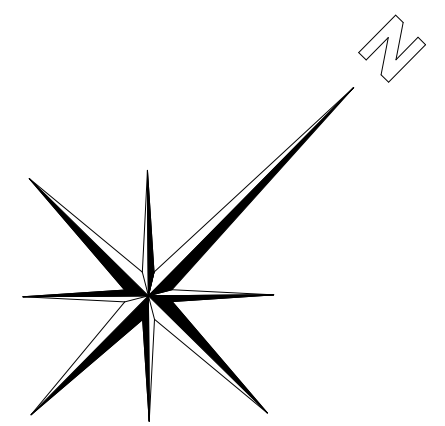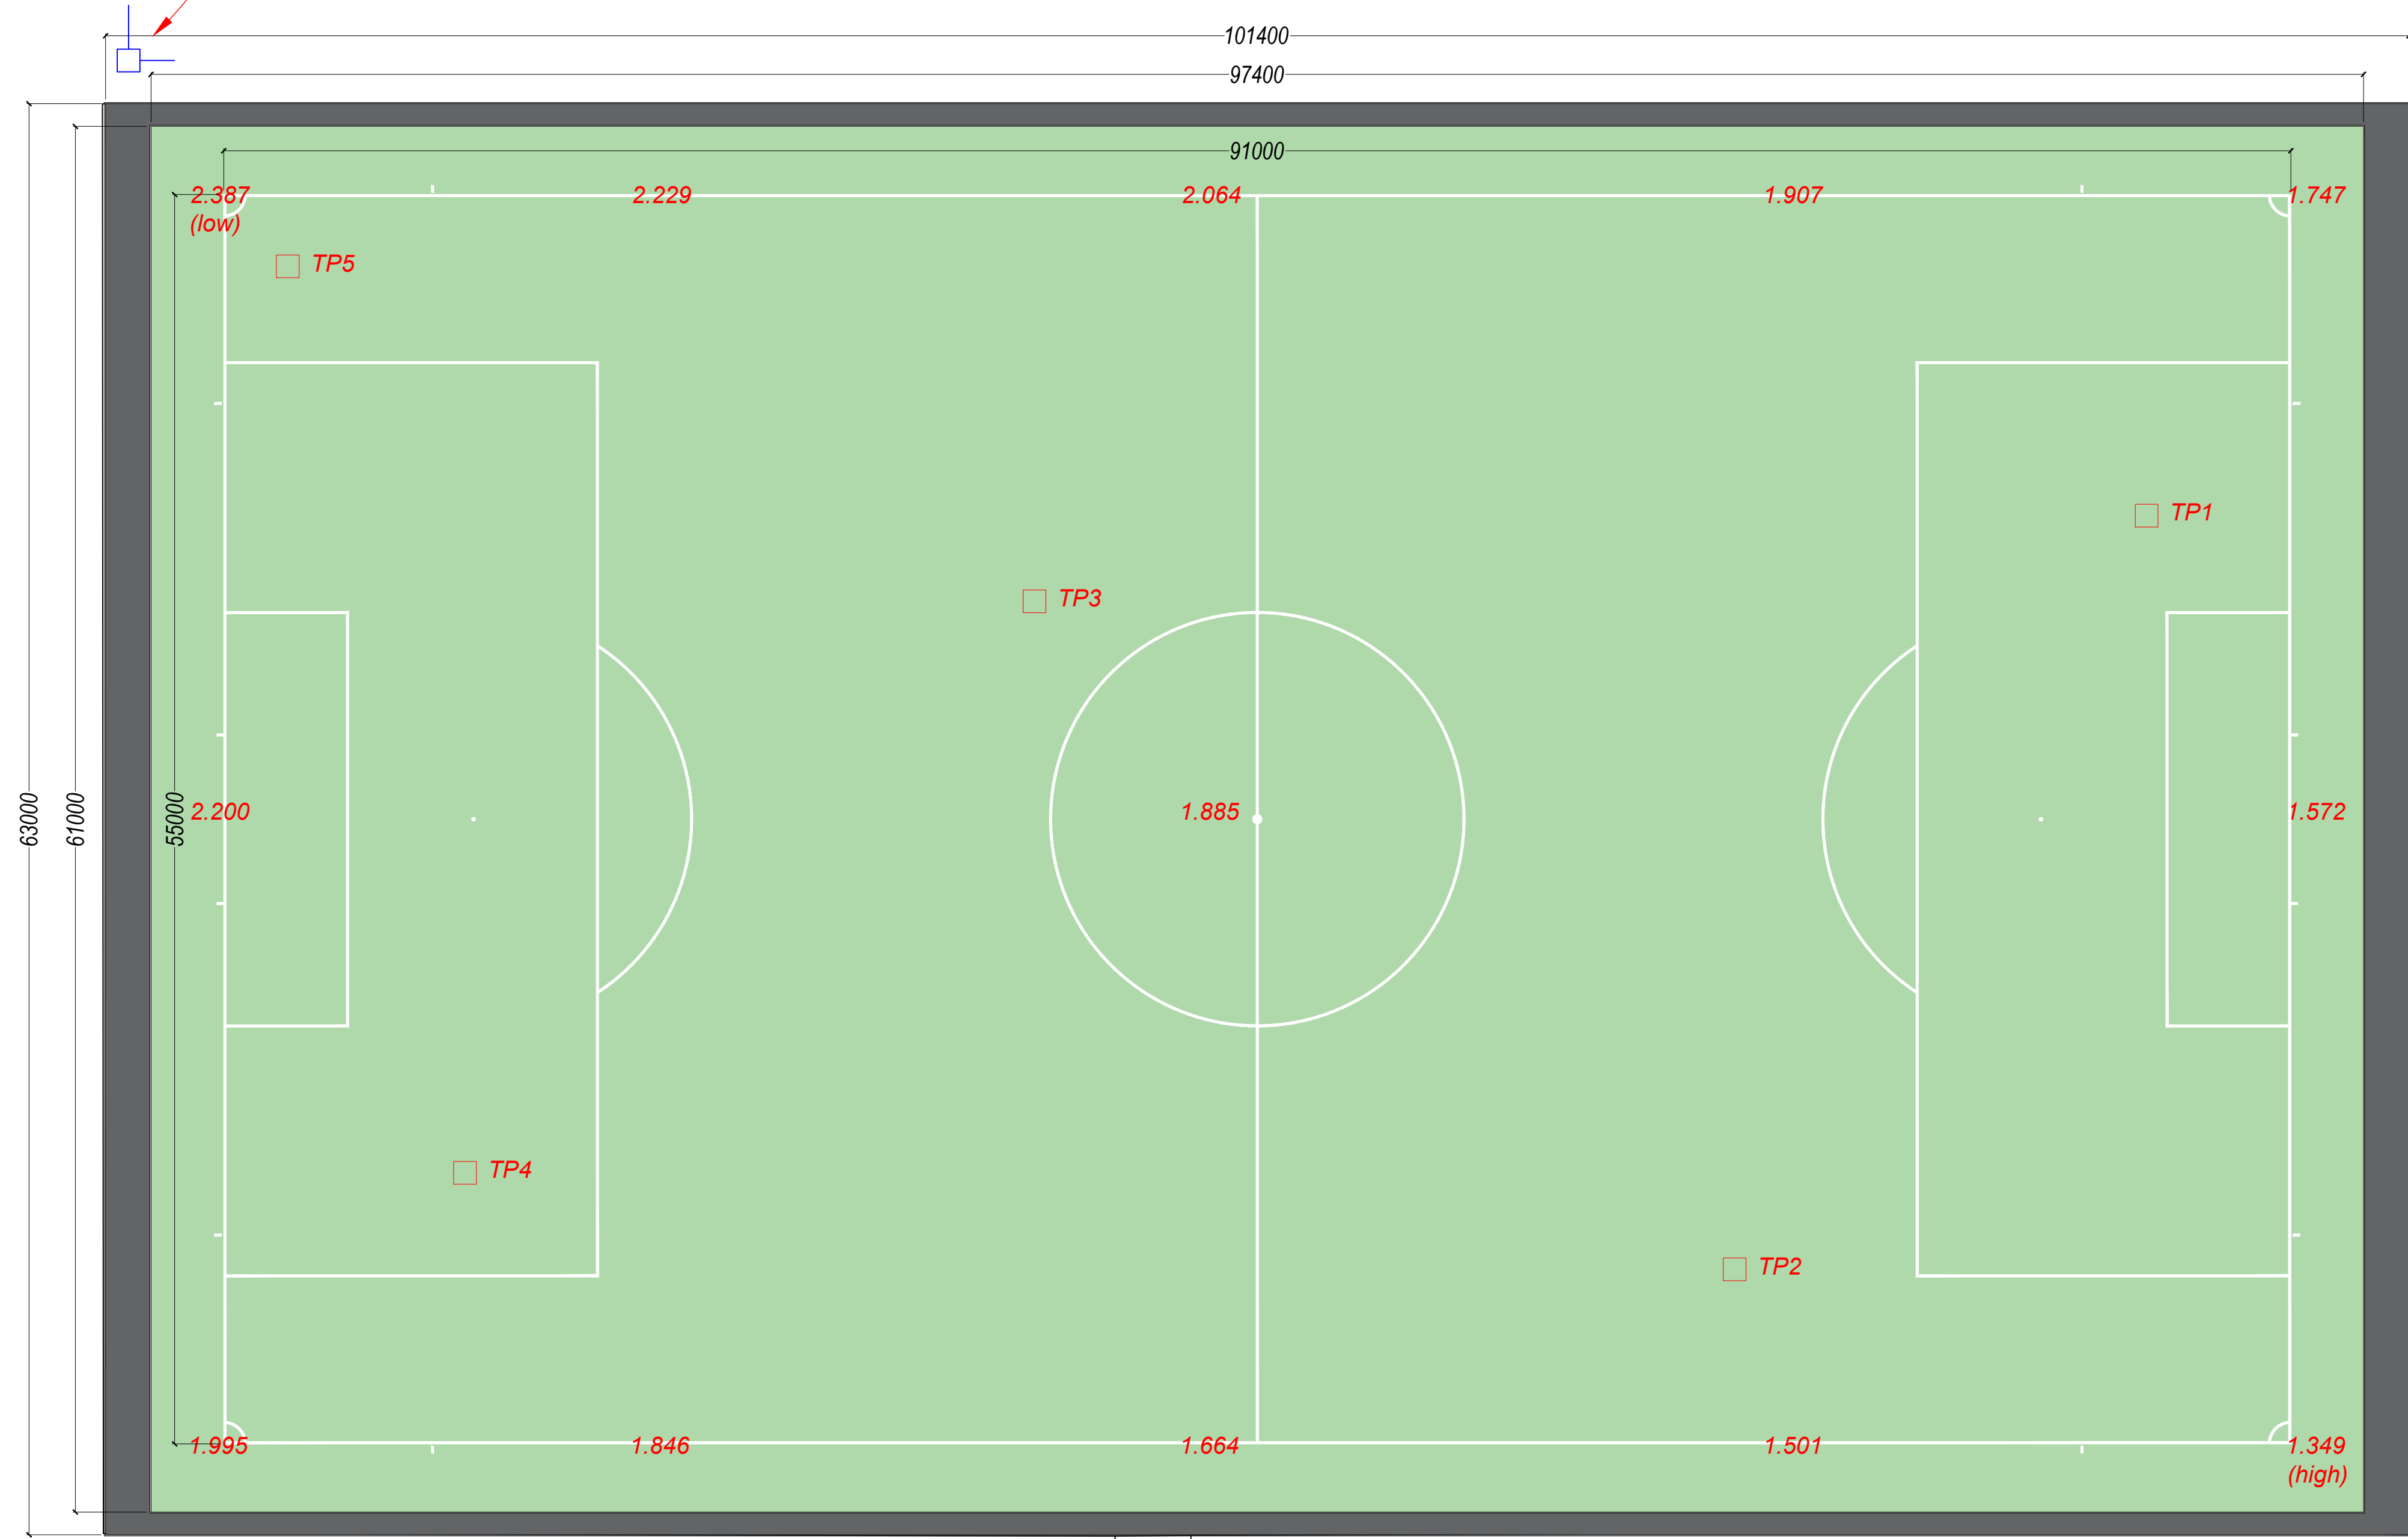

REV	DESCRIPTION	REV	CK	DATE
0	Tender Issue	NM	JB	08.03.21

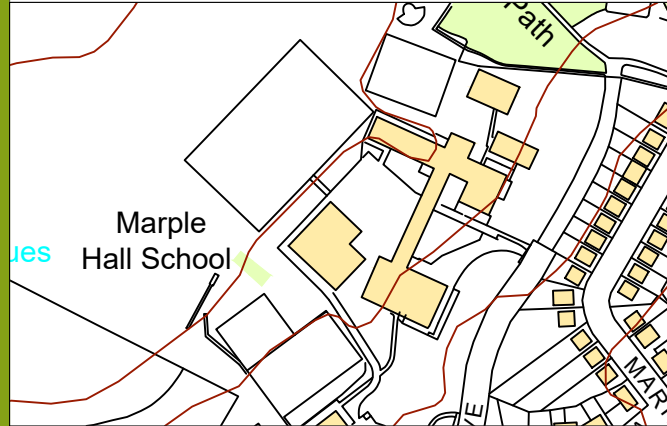

AUTHOR NM	
TITLE Marple Hall School Refurbishment of Artificial Pitch Existing Site Plan	
PROJECT SSL2934	SCALE 1:200
DRAWING No 02	REVISION 00