


Existing Second Floor Plan

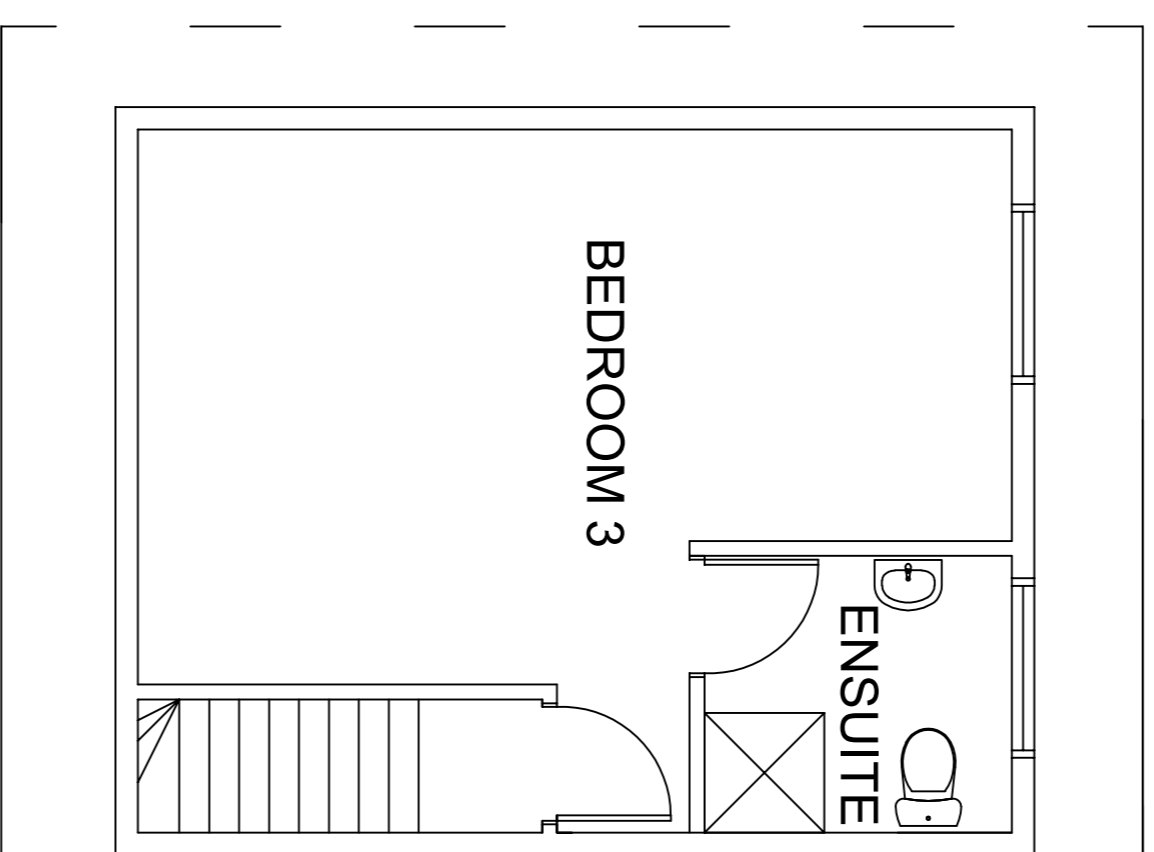

Proposed Second Floor Plan

2 Bridge Road Frampton on Severn Glos GL2 7HA					CLIENT Mr and Mrs M Barratt
DRAWN BY CH	CHECKED	AUTHORISED	DATE Apr 21	SCALE 1:50@A1	TITLE Existing/Proposed Second Floor Plans
DRAWING No. CRH21-0401 Rev A					XREF.
REV					