



DIMENSIONS ARE IN MILLIMETRES UNLESS OTHERWISE SPECIFIED. THIS DRAWING SHOULD NOT BE SCALED FROM IF YOU HAVE ANY QUERIES JUST CALL I WILL RESOLVE WITH YOU BEFORE MANUFACTURE TAKES PLACE

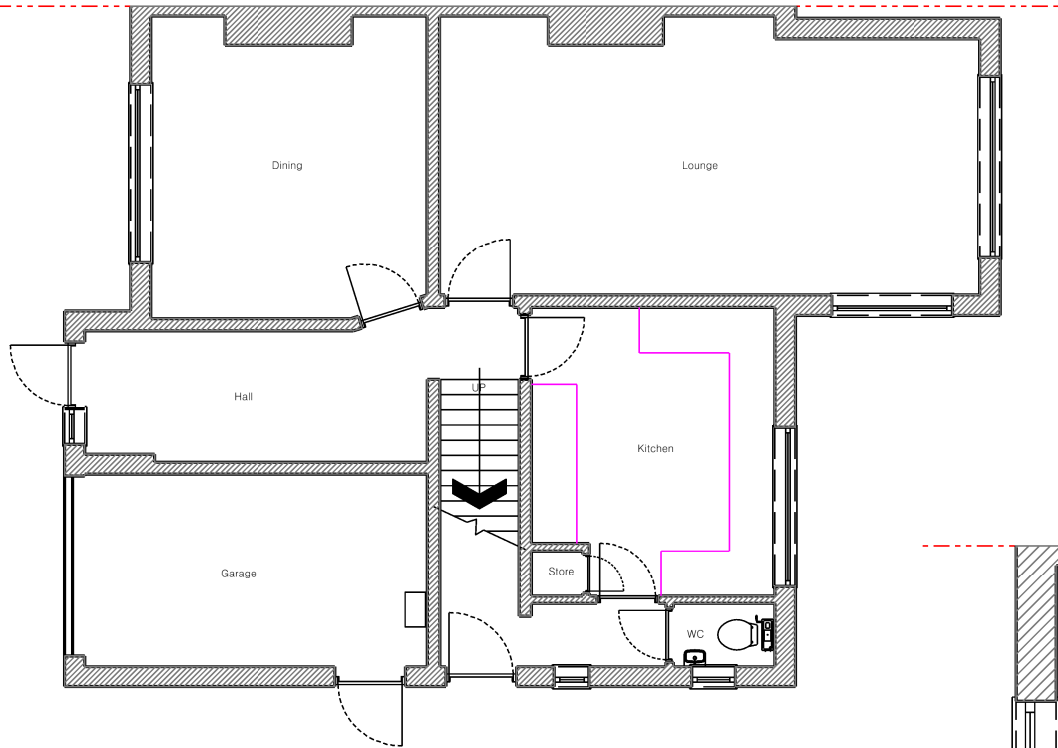

Existing GF Plan 1:100

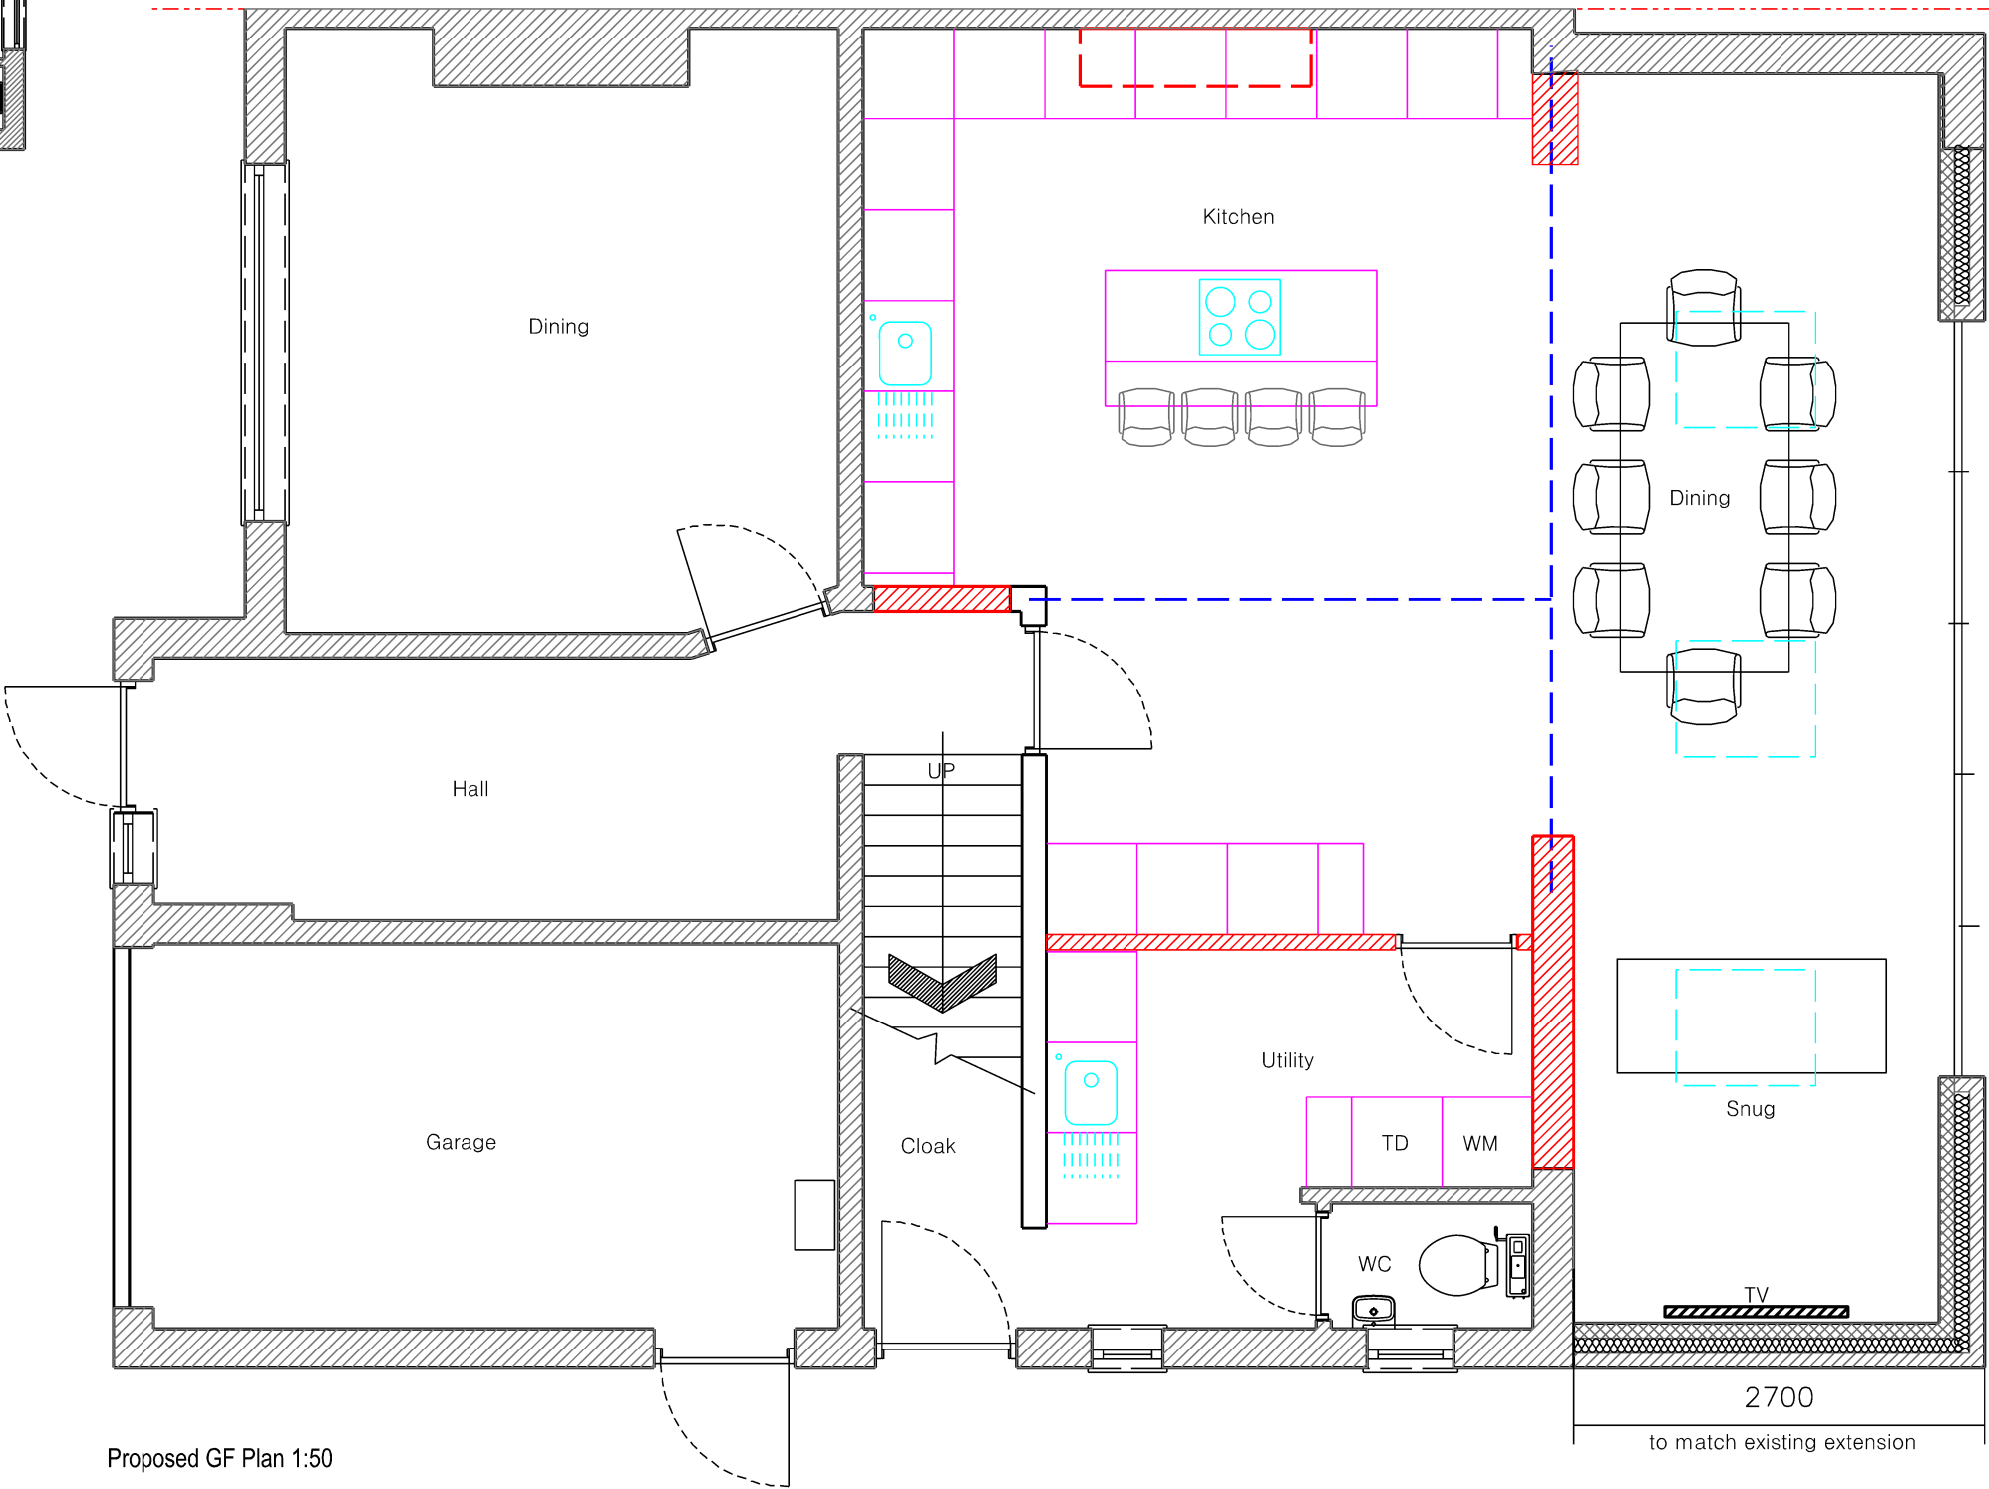

Proposed GF Plan 1:50

Project Address	
4 Cornwell Drive Preston CH43 0RN	
Drawing Existing & Proposed Ground Floor Plan	
Scale As Shown @ A3	Date March 2021
DWG No 001	Revision