



DIMENSIONS ARE IN MILLIMETRES UNLESS OTHERWISE SPECIFIED. THIS DRAWING SHOULD NOT BE SCALED FROM IF YOU HAVE ANY QUERIES JUST CALL I WILL RESOLVE WITH YOU BEFORE MANUFACTURE TAKES PLACE

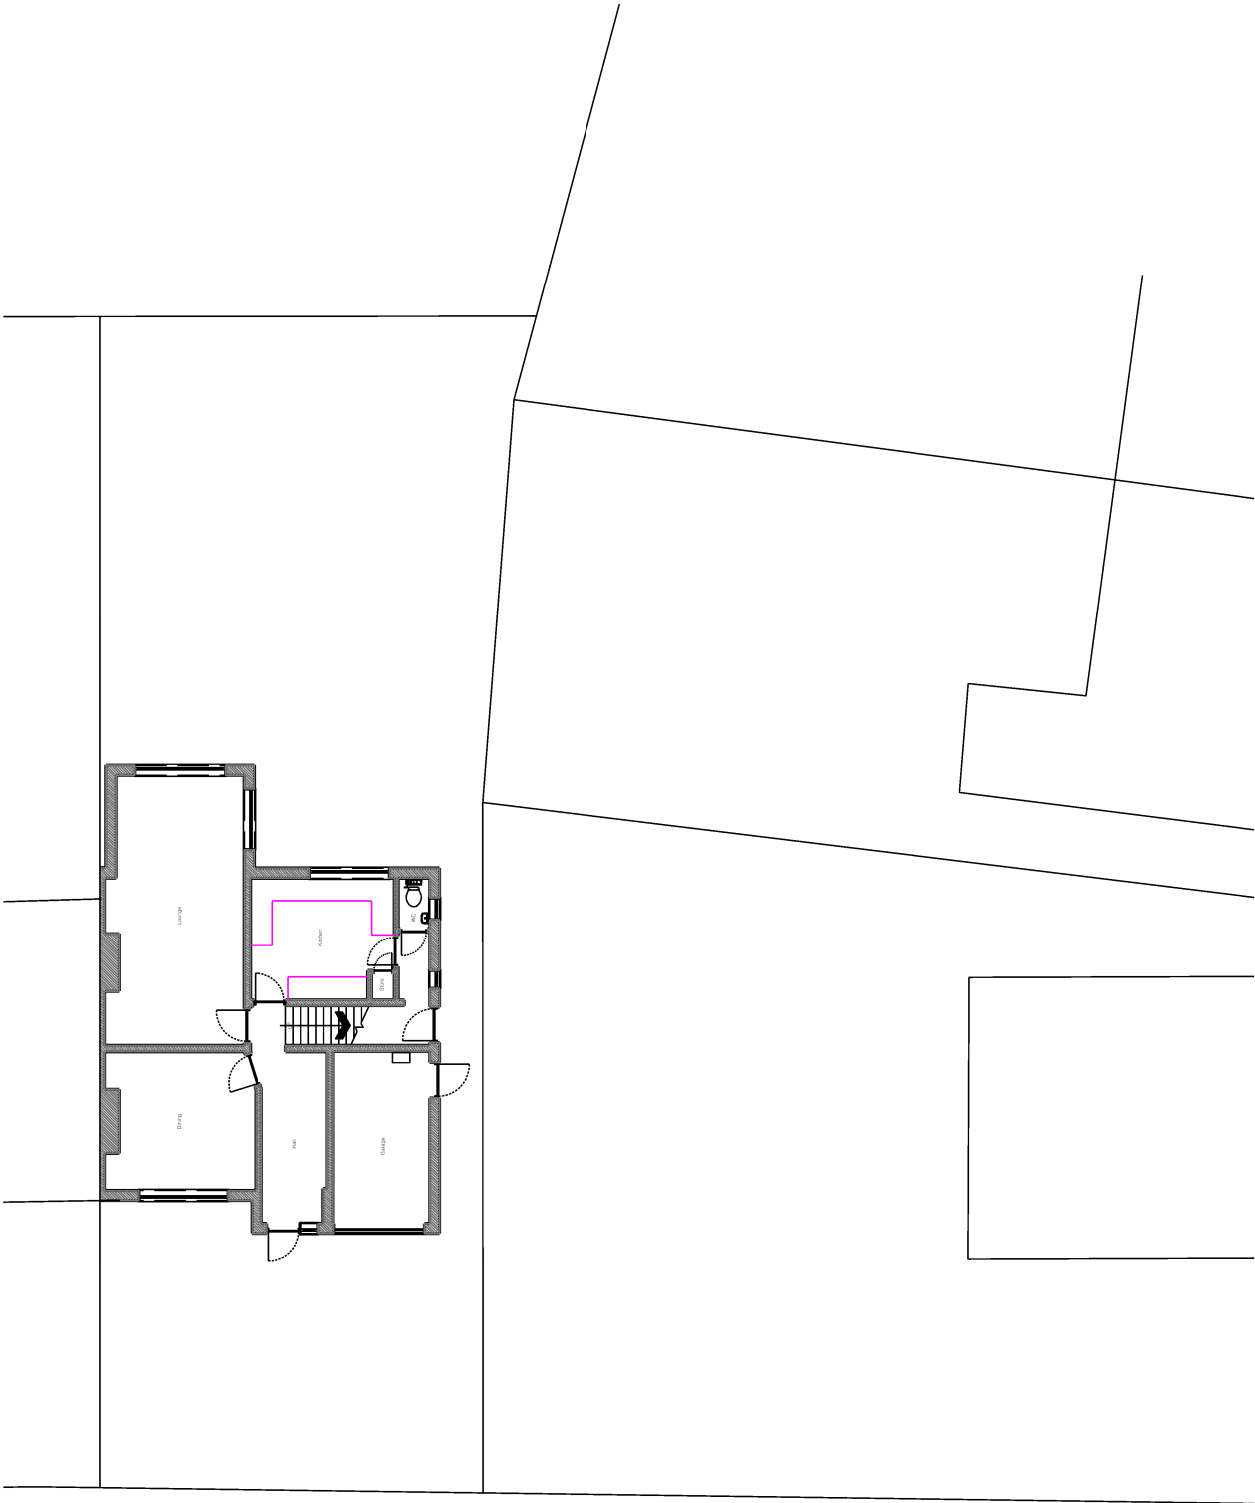

Existing Site Plan

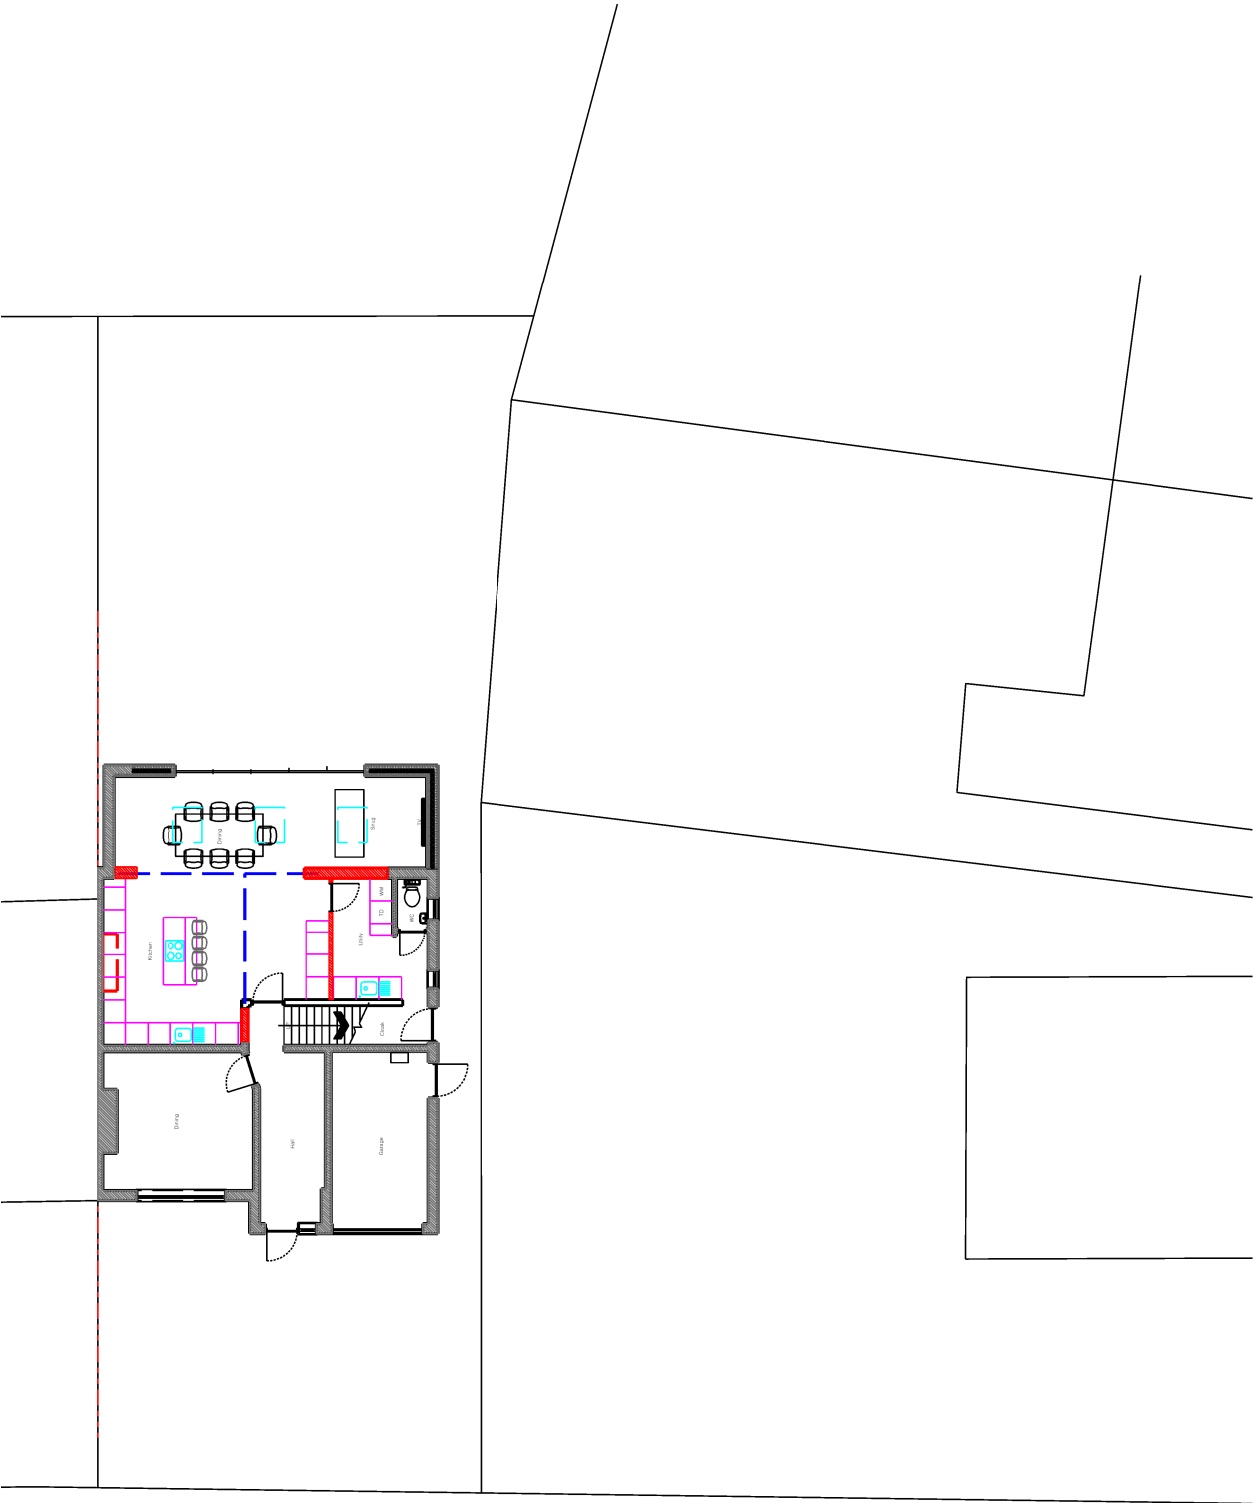

Proposed Site Plan

Project Address	
4 Cornwell Drive Preston CH43 0RN	
Drawing	
Existing & Proposed Site Plans	
Scale	Date
1:200 @ A3	March 2021
DWG No	Revision
004	-