


DIMENSIONS ARE IN MILLIMETRES UNLESS OTHERWISE SPECIFIED. THIS DRAWING SHOULD NOT BE SCALED FROM IF YOU HAVE ANY QUERIES JUST CALL I WILL RESOLVE WITH YOU BEFORE MANUFACTURE TAKES PLACE




Proposed Front Elevation

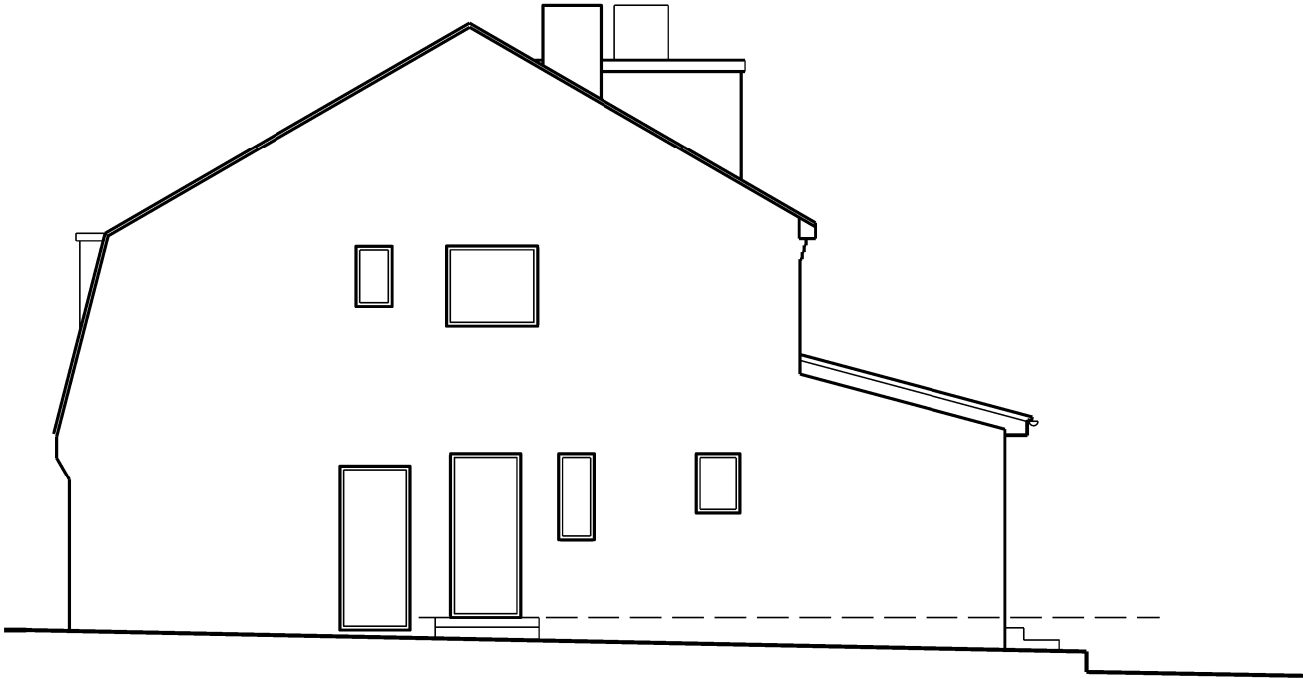


Proposed Side Elevation



Proposed Rear Elevation

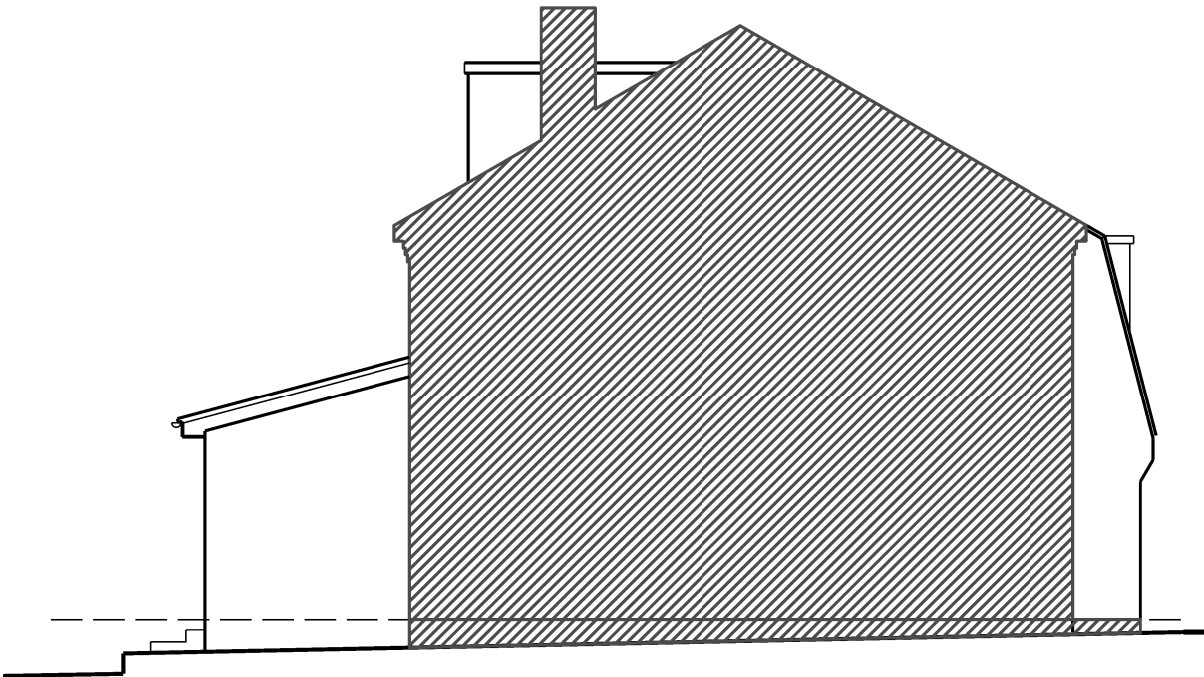

Proposed Side Elevation

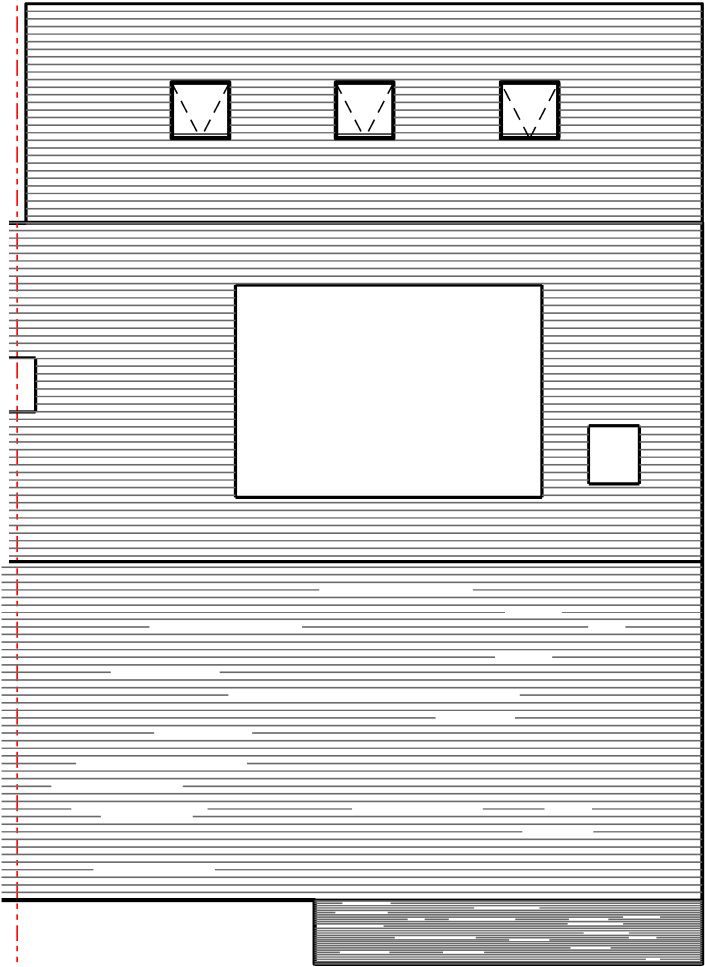

Proposed Roof Plan

Project Address	
4 Cornwell Drive Preston CH43 0RN	
Drawing Proposed Elevations & Roof Plan	
Scale 1:100 @ A3	Date March 2021
DWG No 003	Revision -