




PROPOSED FRONT ELEVATION

SCALE - 1:100

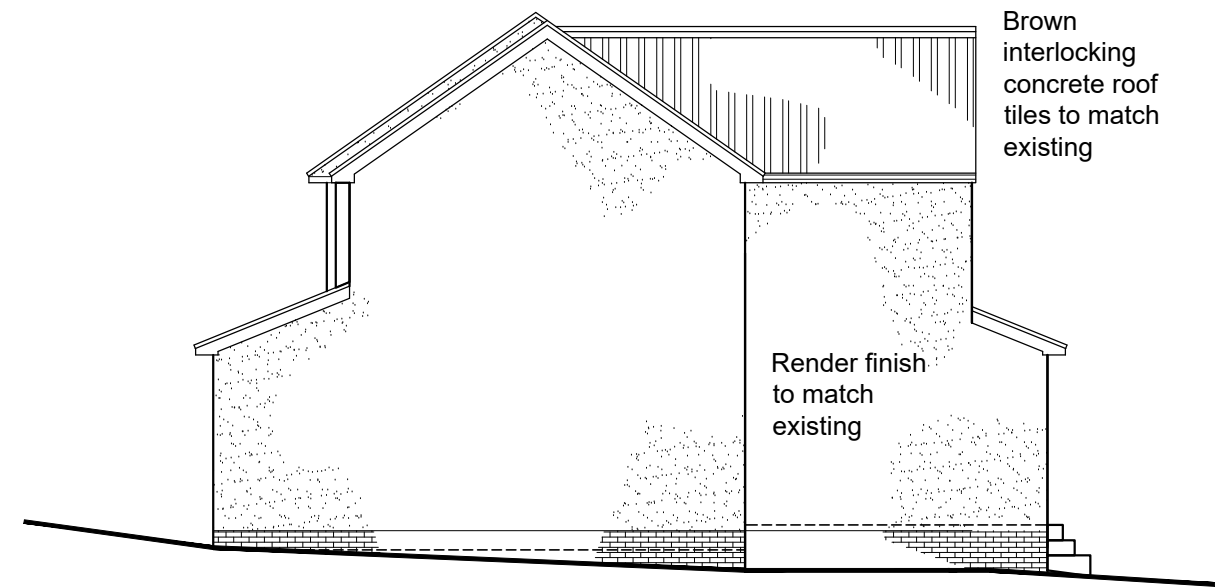


PROPOSED SIDE ELEVATION

SCALE - 1:100



PROPOSED REAR ELEVATION

SCALE - 1:100

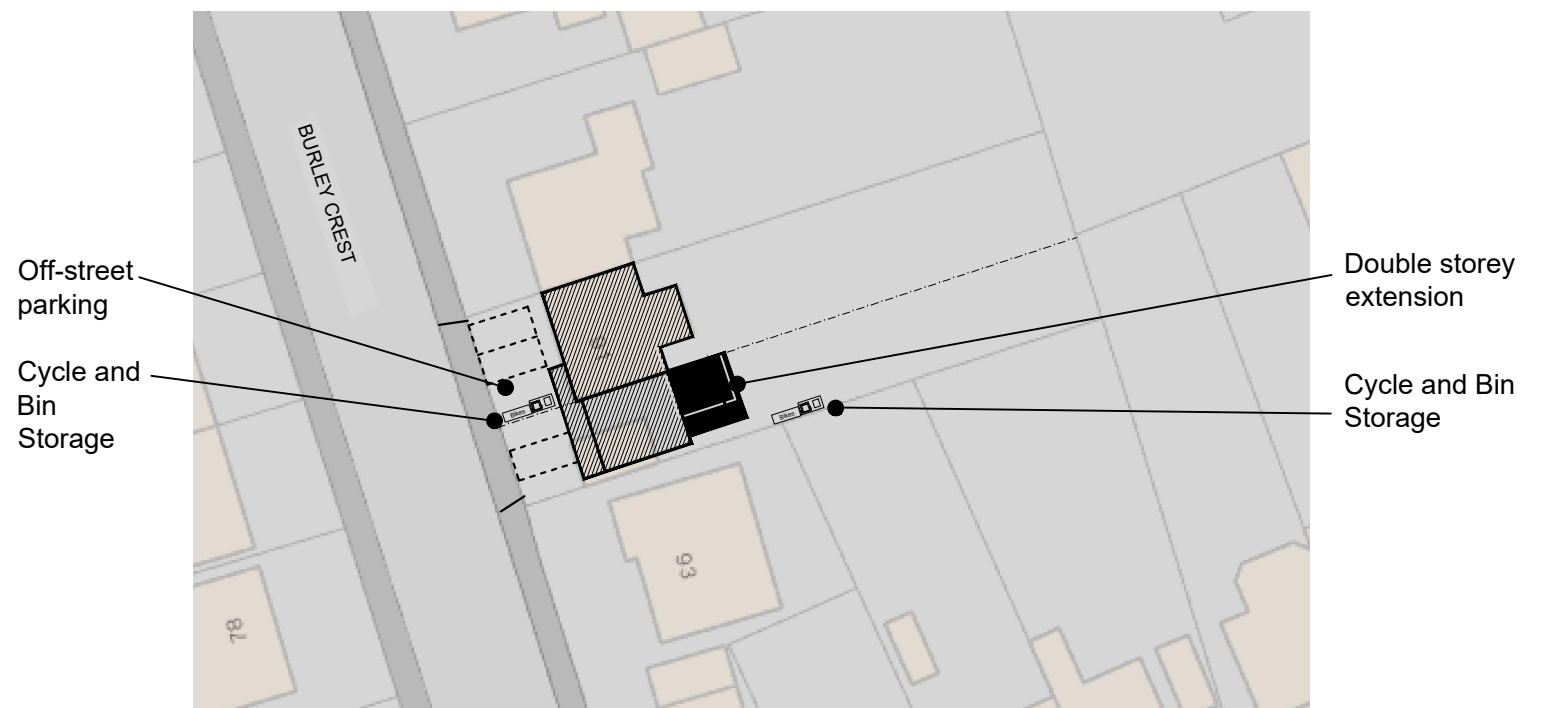


SITE PLAN

SCALE - 1:500



100 A3 paper

Project: Proposed Extension & Subdivision To Create New Dwelling		Title: Proposed Elevations	
Address: 91 Burley Crest Bristol		Scale(s): As shown	Drawn: DGT
		Drwg No.: BUR91/21/06	Rev.
		 T: 07920 557247 E: darren@bsc.limited	