





**Front Elevation as Proposed**

Scale @ 1:50

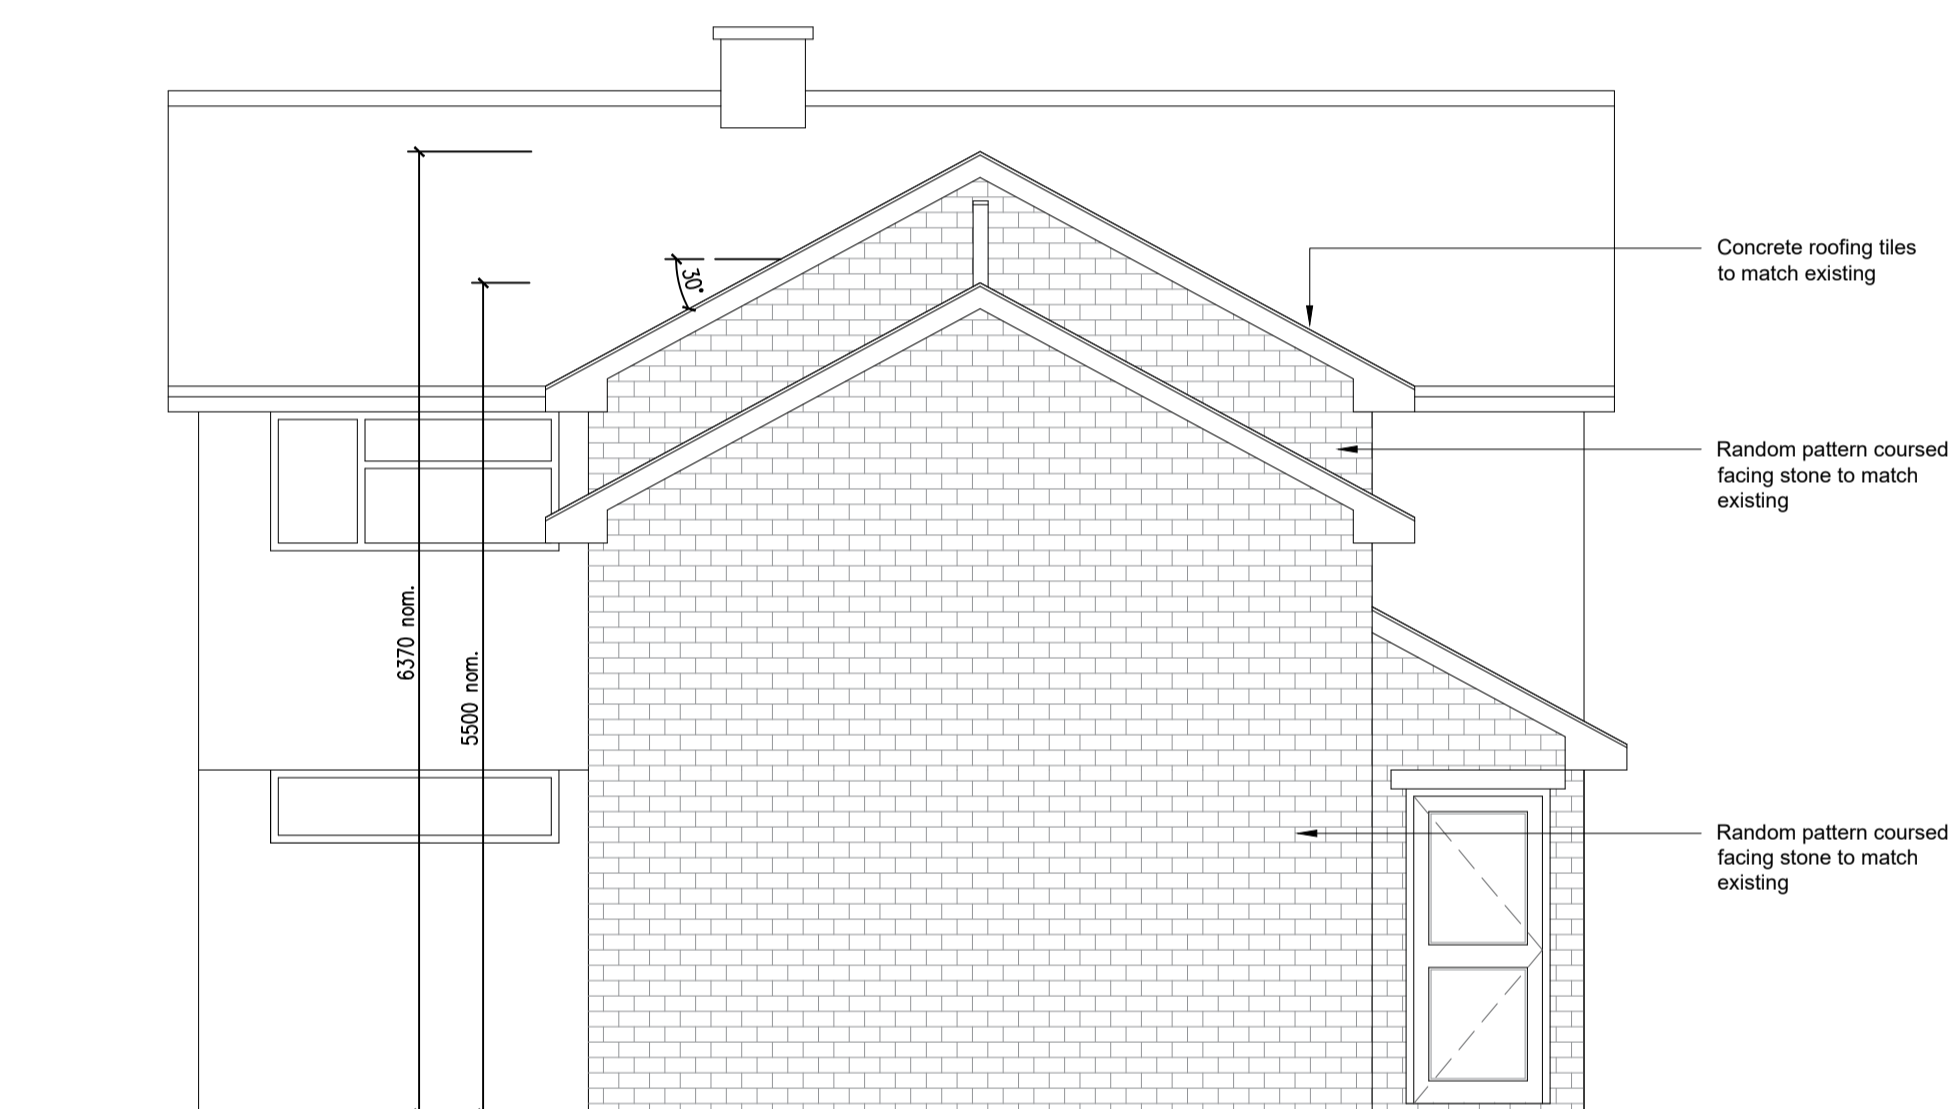

**Gable Elevation as Proposed**

Scale @ 1:50

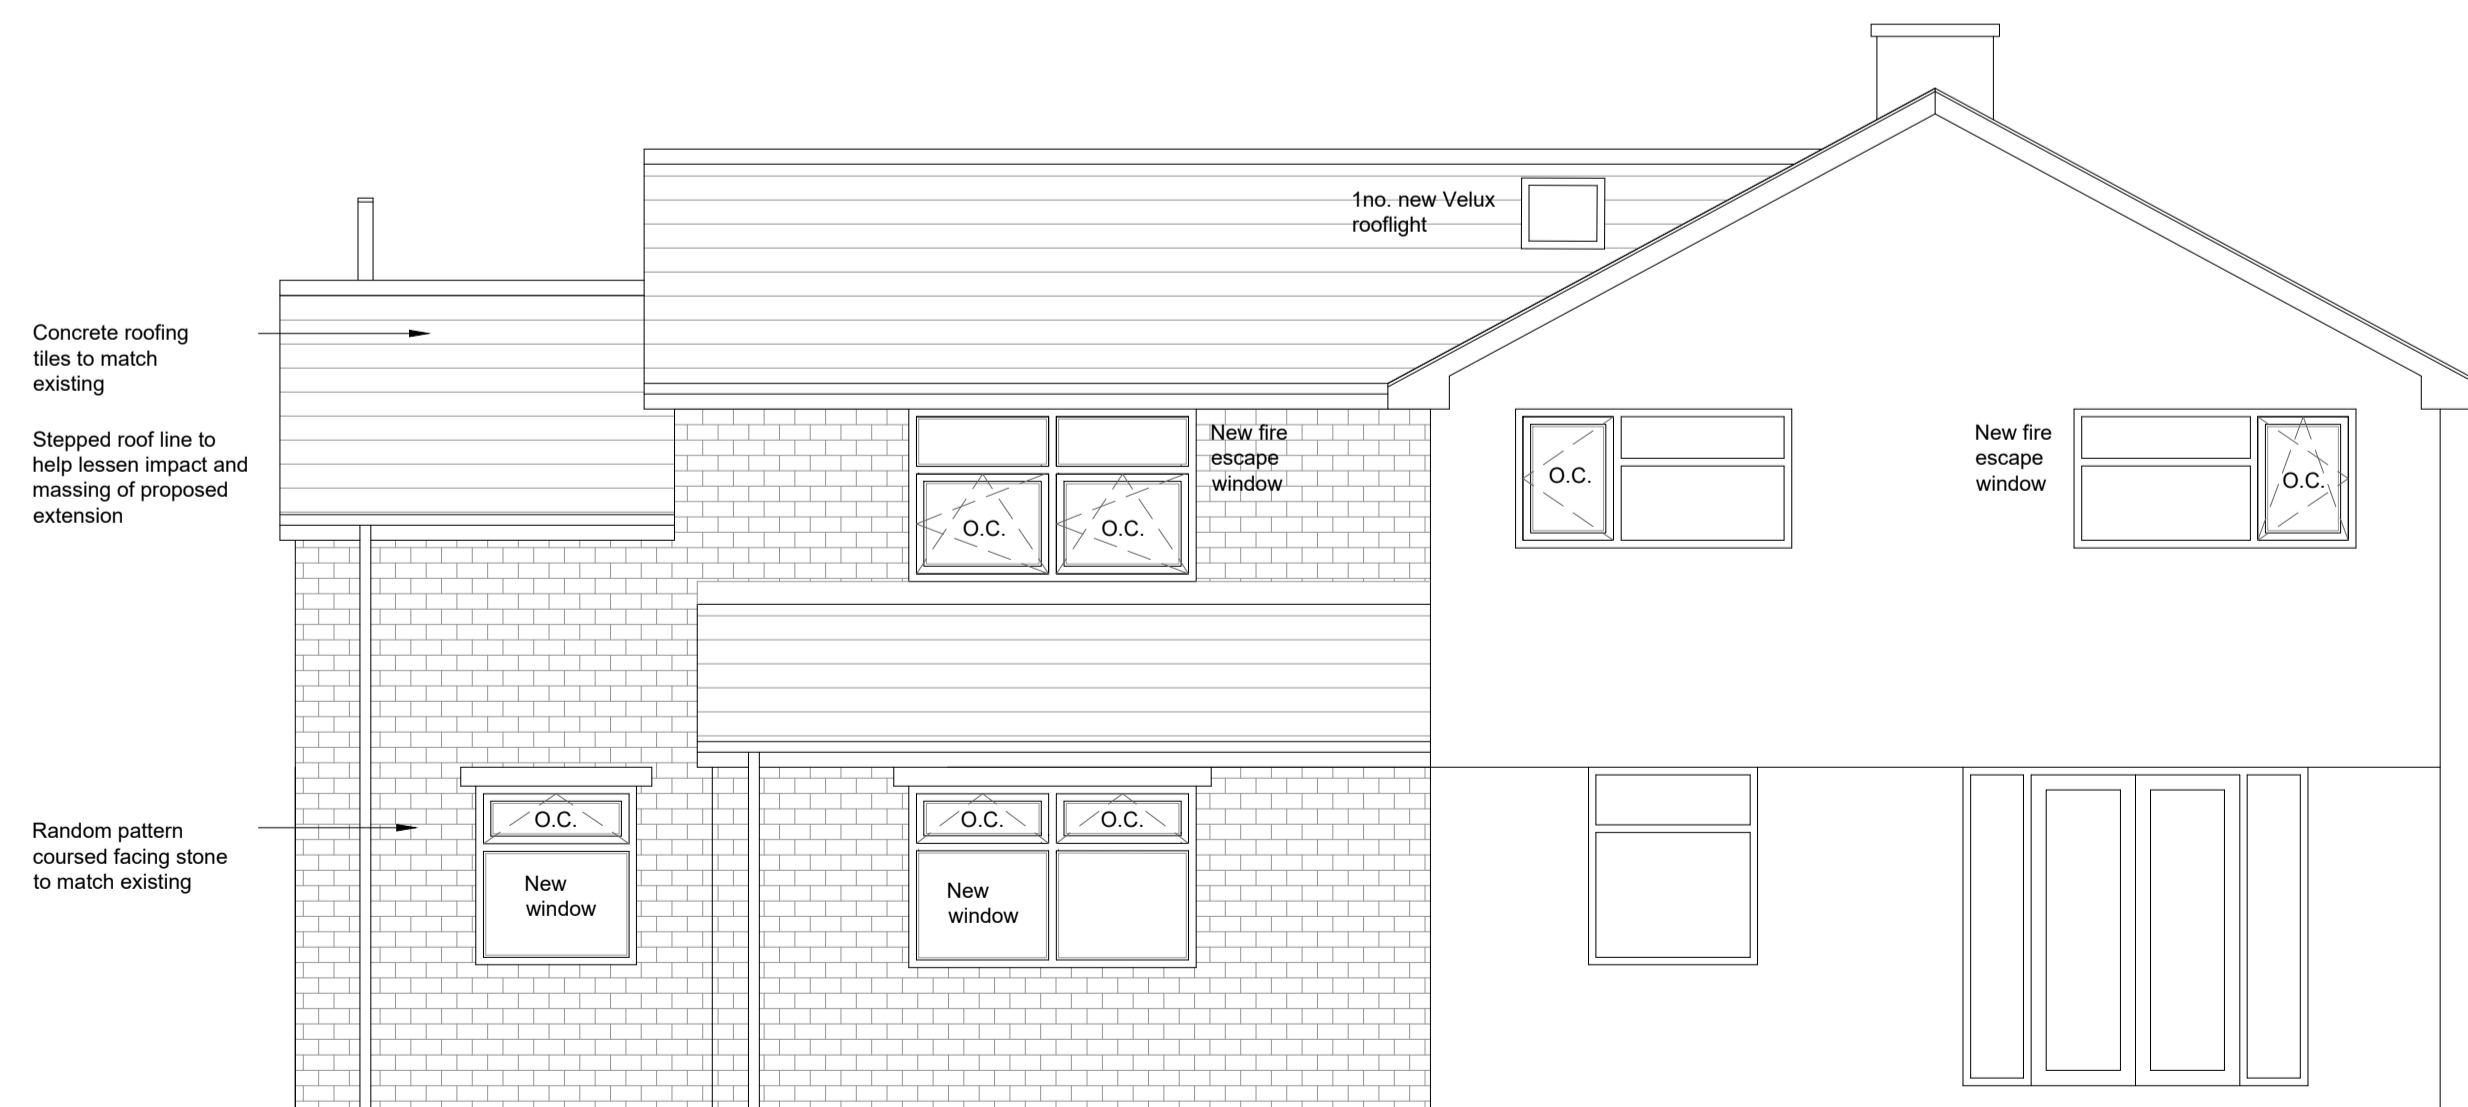

**Rear Elevation as Proposed**

Scale @ 1:50

FOR PLANNING

Rev:	Description:	By:	Date:

Client:  
MR & MRS MIDDLETON

Project:  
PROPOSED SIDE EXTENSION -  
9 NUDGER GREEN, DOBCROSS,  
SADDLEWORTH

Dwg Title:  
ELEVATIONS AS PROPOSED

Drawing Number	Revision	Scale @ A1
NG-01-P-04		as noted
		Date
		12.04.2021