




PROPOSED FRONT ELEVATION

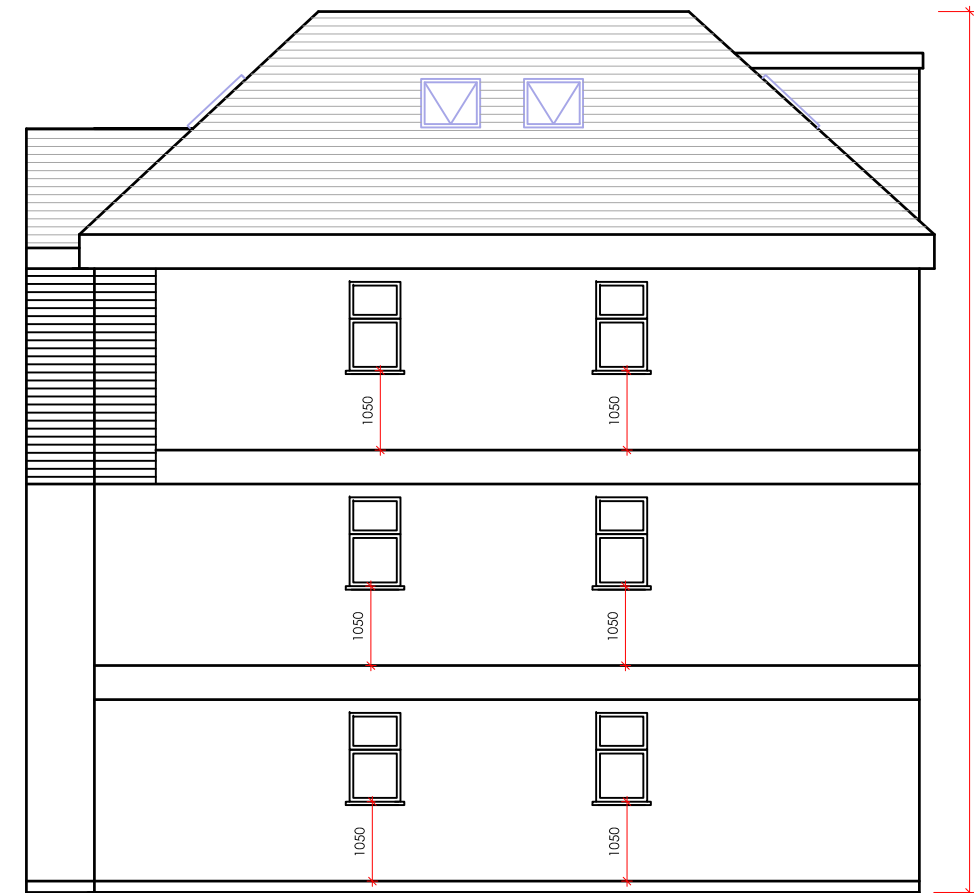

PROPOSED SIDE ELEVATION

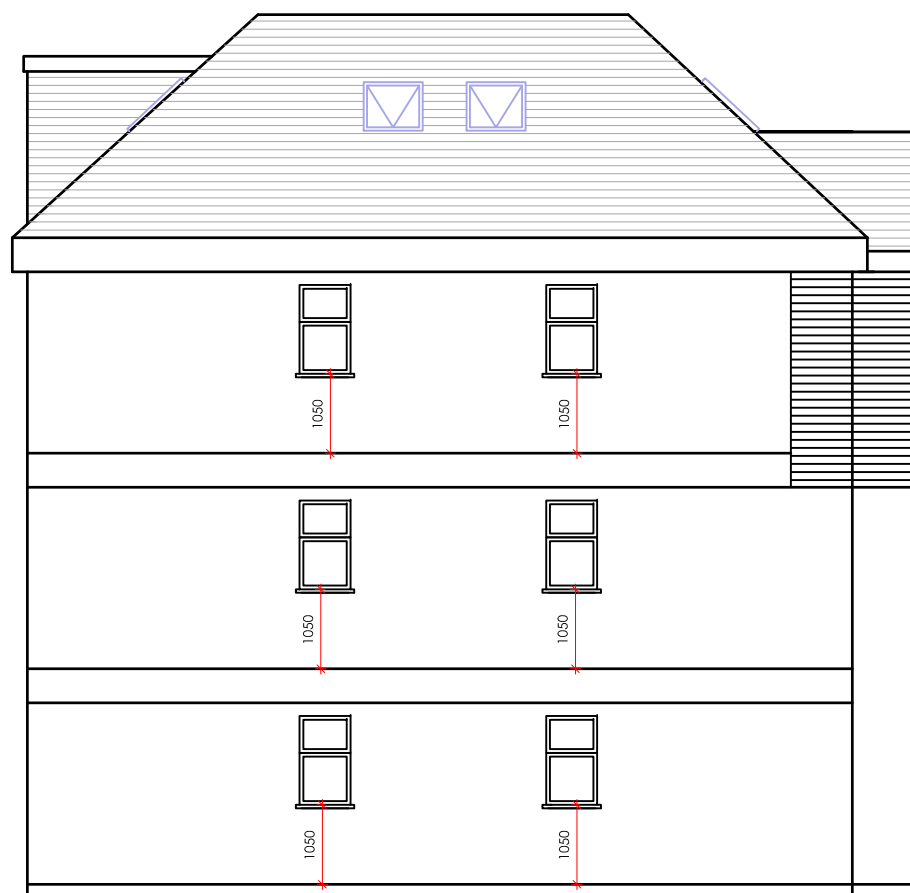

PROPOSED SIDE ELEVATION

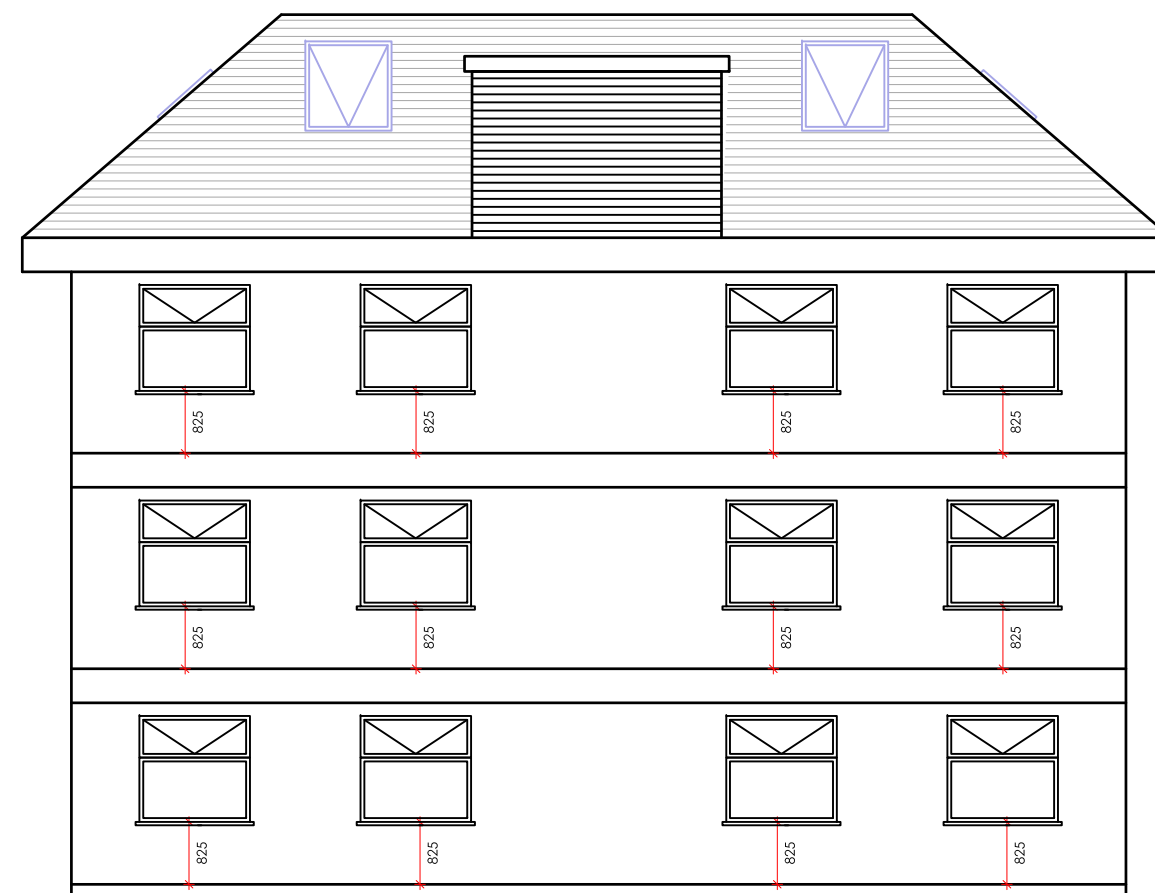

PROPOSED REAR ELEVATION

NOTES  
DO NOT SCALE. WORK TO FIGURED DIMENSIONS ONLY.  
CONTRACTOR TO CHECK ALL DIMENSIONS.  
ALL ERRORS AND OMISSIONS TO BE REPORTED TO THE ARCHITECT.

ISSUED FOR TENDER ONLY

**RECEIVED**  
21/00081/FUL  
07.04.2021



Revisions  
A:23.03.21



Smart Home Consultants

α :No 05, Unit 11, Rockware Business Centre, Rockware Avenue UB6 0AA  
t : 02036321393  
e : design@shcuk.co.uk

ADDRESS  
Ascot House, Bracknell, RG12 7BD

PROJECT  
HMO

TITLE  
Proposed Elevation

Scale 1:100@A3	Date Mar 21	Drawn by SK
Job Number 534	Drawing Number 006	Revision A