



**RECEIVED**  
 21/00081/FUL  
 26.01.21

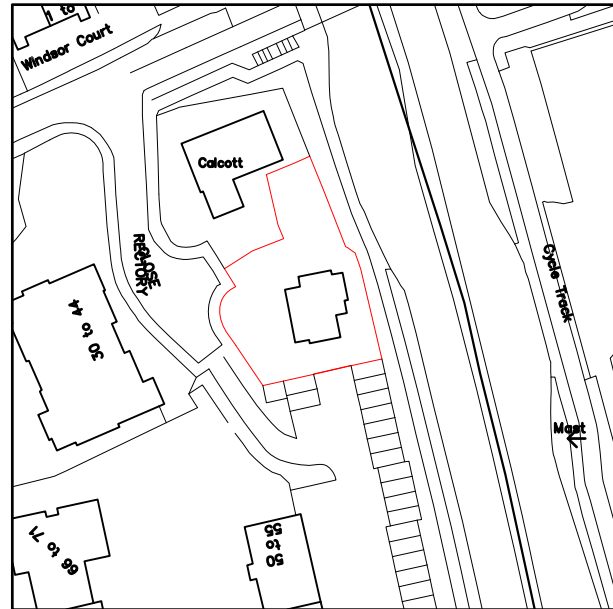

BLOCK PLAN 1:1250

**SUPERSEDED**

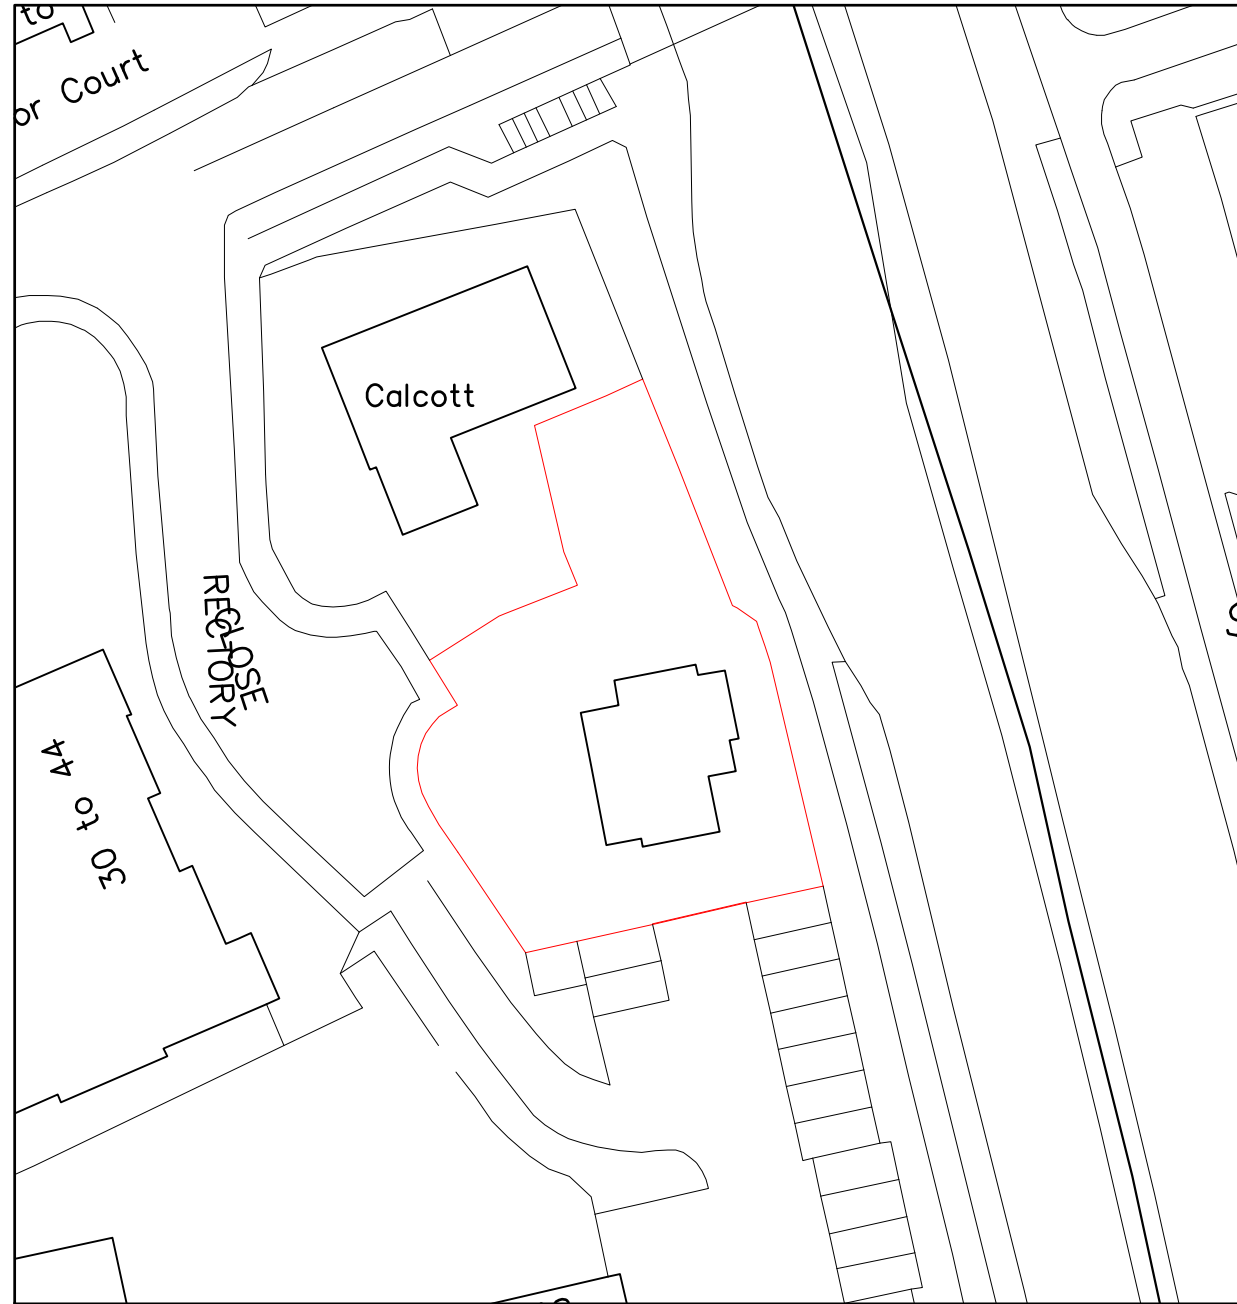

SITE PLAN 1:500

NOTES  
 DO NOT SCALE. WORK TO FIGURED DIMENSIONS ONLY.  
 CONTRACTOR TO CHECK ALL DIMENSIONS.  
 ALL ERRORS AND OMISSIONS TO BE REPORTED TO THE ARCHITECT.

Revisions



**Integer Consultants Ltd**


Architectural Services and Structural Engineers  
 :No 05, Unit 11, Rockware Business  
 Centre, Rockware Avenue UB6 0AA  
 m : 07771392495  
 e : info@integerconsultants.com  
 w : www.integerconsultants.com

ADDRESS  
 Ascot House, Bracknell, RG12 7BD


PROJECT  
 HMO

TITLE  
 OS map

Scale @ A3	Date Jan 2021	Drawn by KY
Job Number 534	Drawing Number 000	Revision

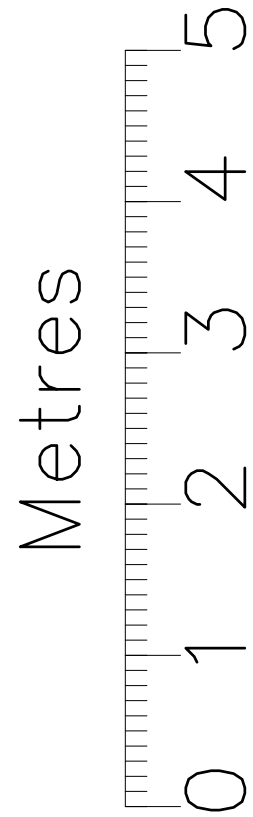

**RECEIVED**  
 21/00081/FUL  
 26.01.21

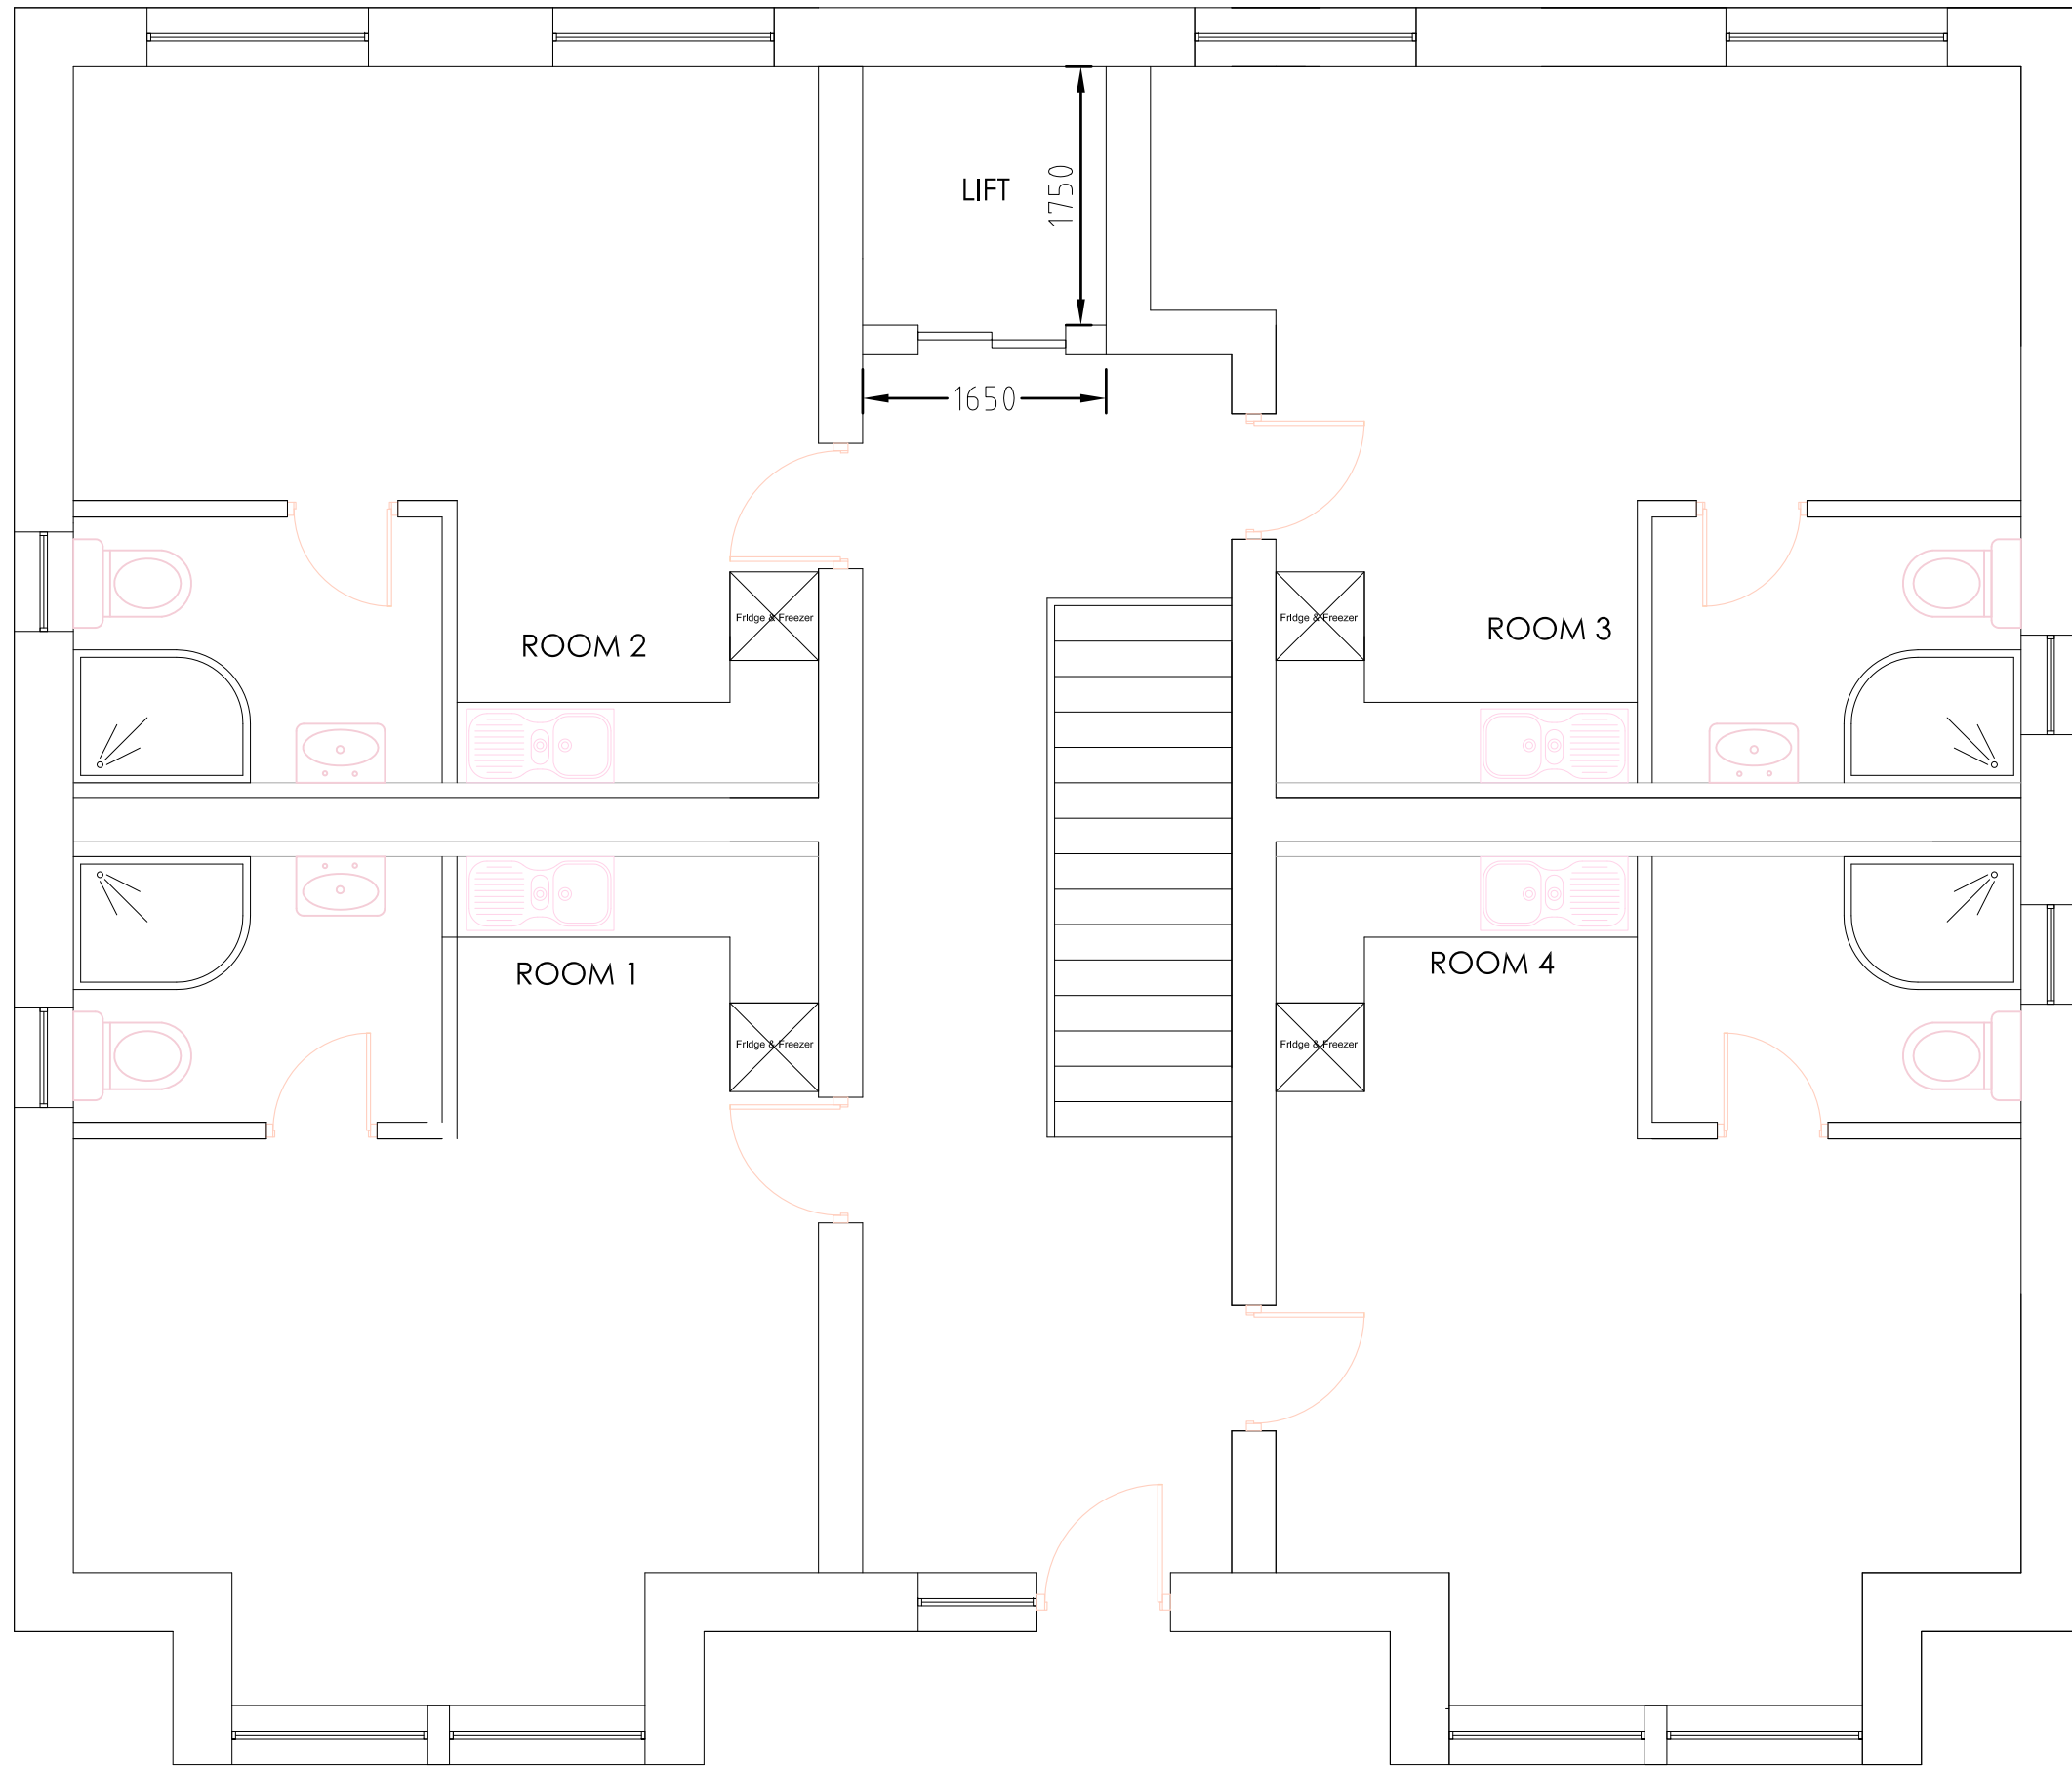

# PROPOSED GROUND FLOOR PLAN

**NOTES**  
 DO NOT SCALE. WORK TO FIGURED DIMENSIONS ONLY.  
 CONTRACTOR TO CHECK ALL DIMENSIONS.  
 ALL ERRORS AND OMISSIONS TO BE REPORTED TO THE ARCHITECT.

**SUPERSEDED**



Revisions



**Integer Consultants Ltd**

Architectural Services and Structural Engineers  
 a : No 05, Unit 11, Rockware Business  
 Centre, Rockware Avenue UB6 0AA  
 m : 07771392495  
 e : info@integerconsultants.com  
 w : www.integerconsultants.com



ADDRESS  
 Ascot House, Bracknell, RG12 7BD

PROJECT  
 HMO

TITLE  
 Proposed Floor plan

Scale 1:50@A3	Date Jan 2021	Drawn by KY
Job Number 534	Drawing Number 001	Revision

NOTES  
 DO NOT SCALE. WORK TO FIGURED DIMENSIONS ONLY.  
 CONTRACTOR TO CHECK ALL DIMENSIONS.  
 ALL ERRORS AND OMISSIONS TO BE REPORTED TO THE ARCHITECT.

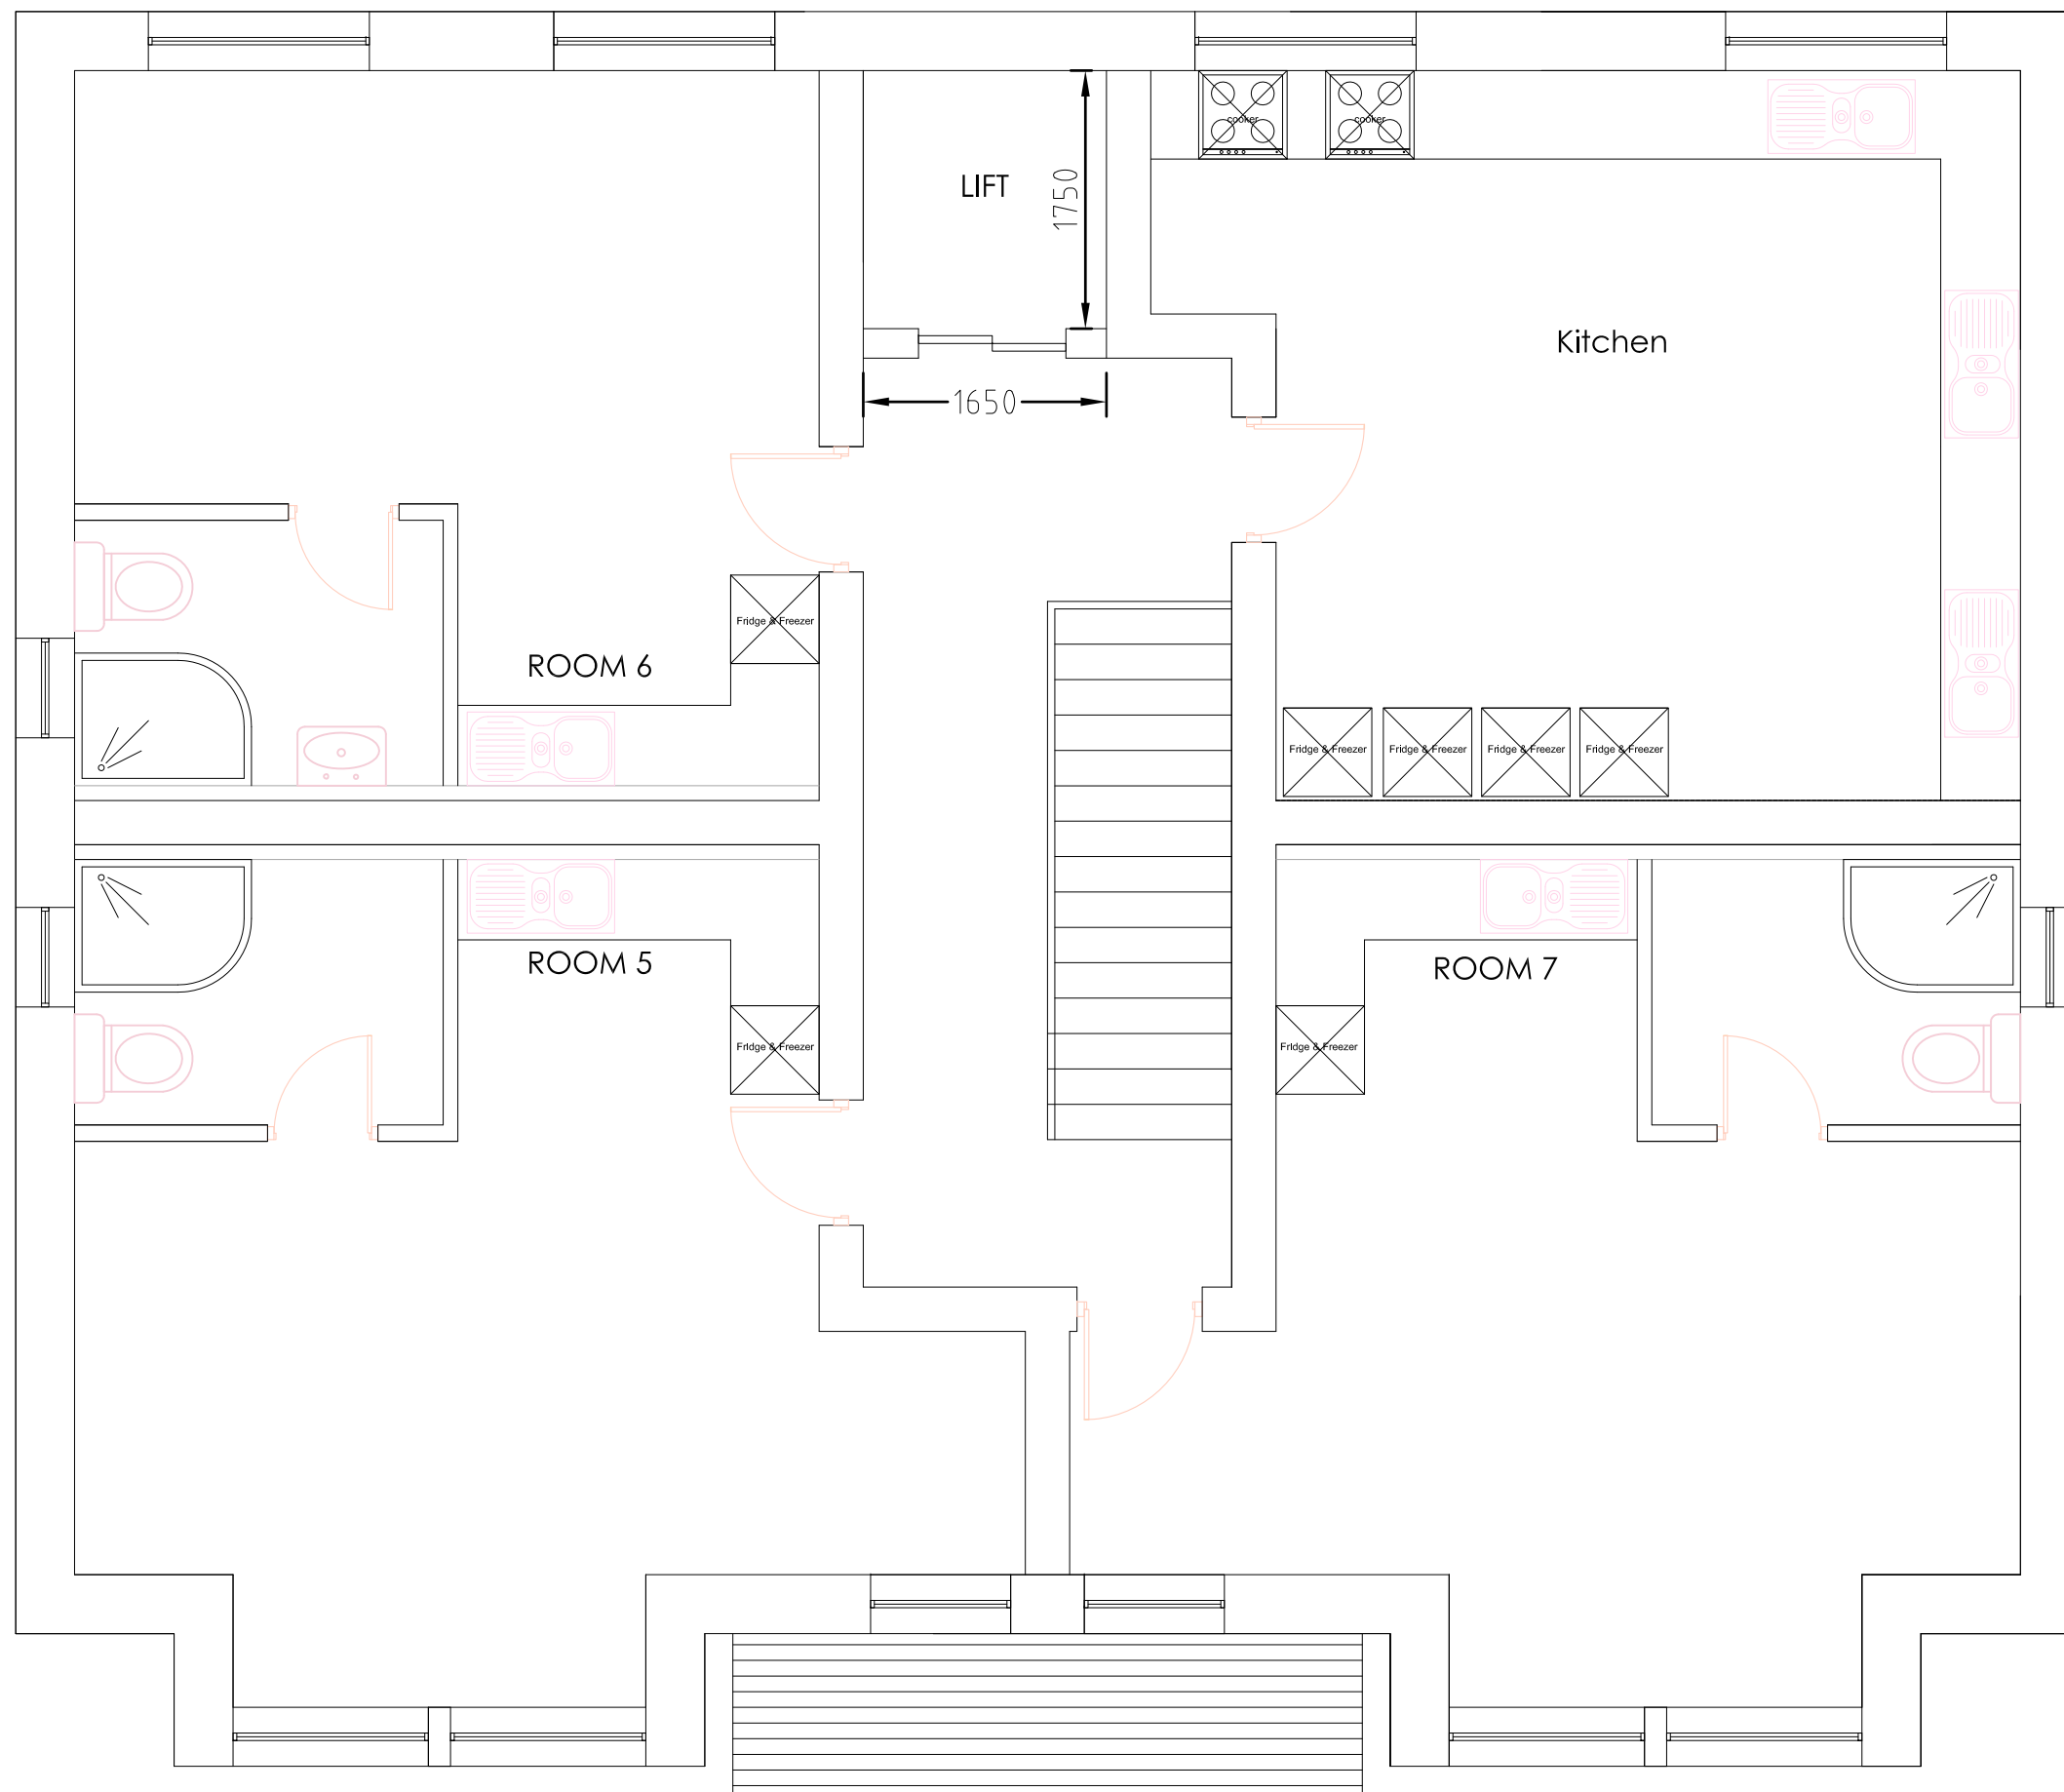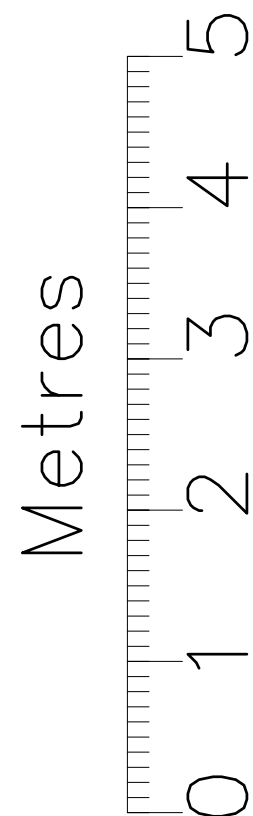

# PROPOSED FIRST FLOOR PLAN

**SUPERSEDED** 

Revisions



**Integer Consultants Ltd**

Architectural Services and Structural Engineers  
 a : No 05, Unit 11, Rockware Business Centre, Rockware Avenue UB6 0AA  
 m : 07771392495  
 e : info@integerconsultants.com  
 w : www.integerconsultants.com

ADDRESS  
 Ascot House, Bracknell, RG12 7BD

PROJECT  
 HMO

TITLE  
 Proposed Floor plan


Scale 1:50@A3	Date Jan 2021	Drawn by KY
Job Number 534	Drawing Number 002	Revision

**RECEIVED**  
 21/00081/FUL  
 26.01.21



Bracknell Forest Council  
 Environment Culture and Communities

NOTES  
 DO NOT SCALE. WORK TO FIGURED DIMENSIONS ONLY.  
 CONTRACTOR TO CHECK ALL DIMENSIONS.  
 ALL ERRORS AND OMISSIONS TO BE REPORTED TO THE ARCHITECT.

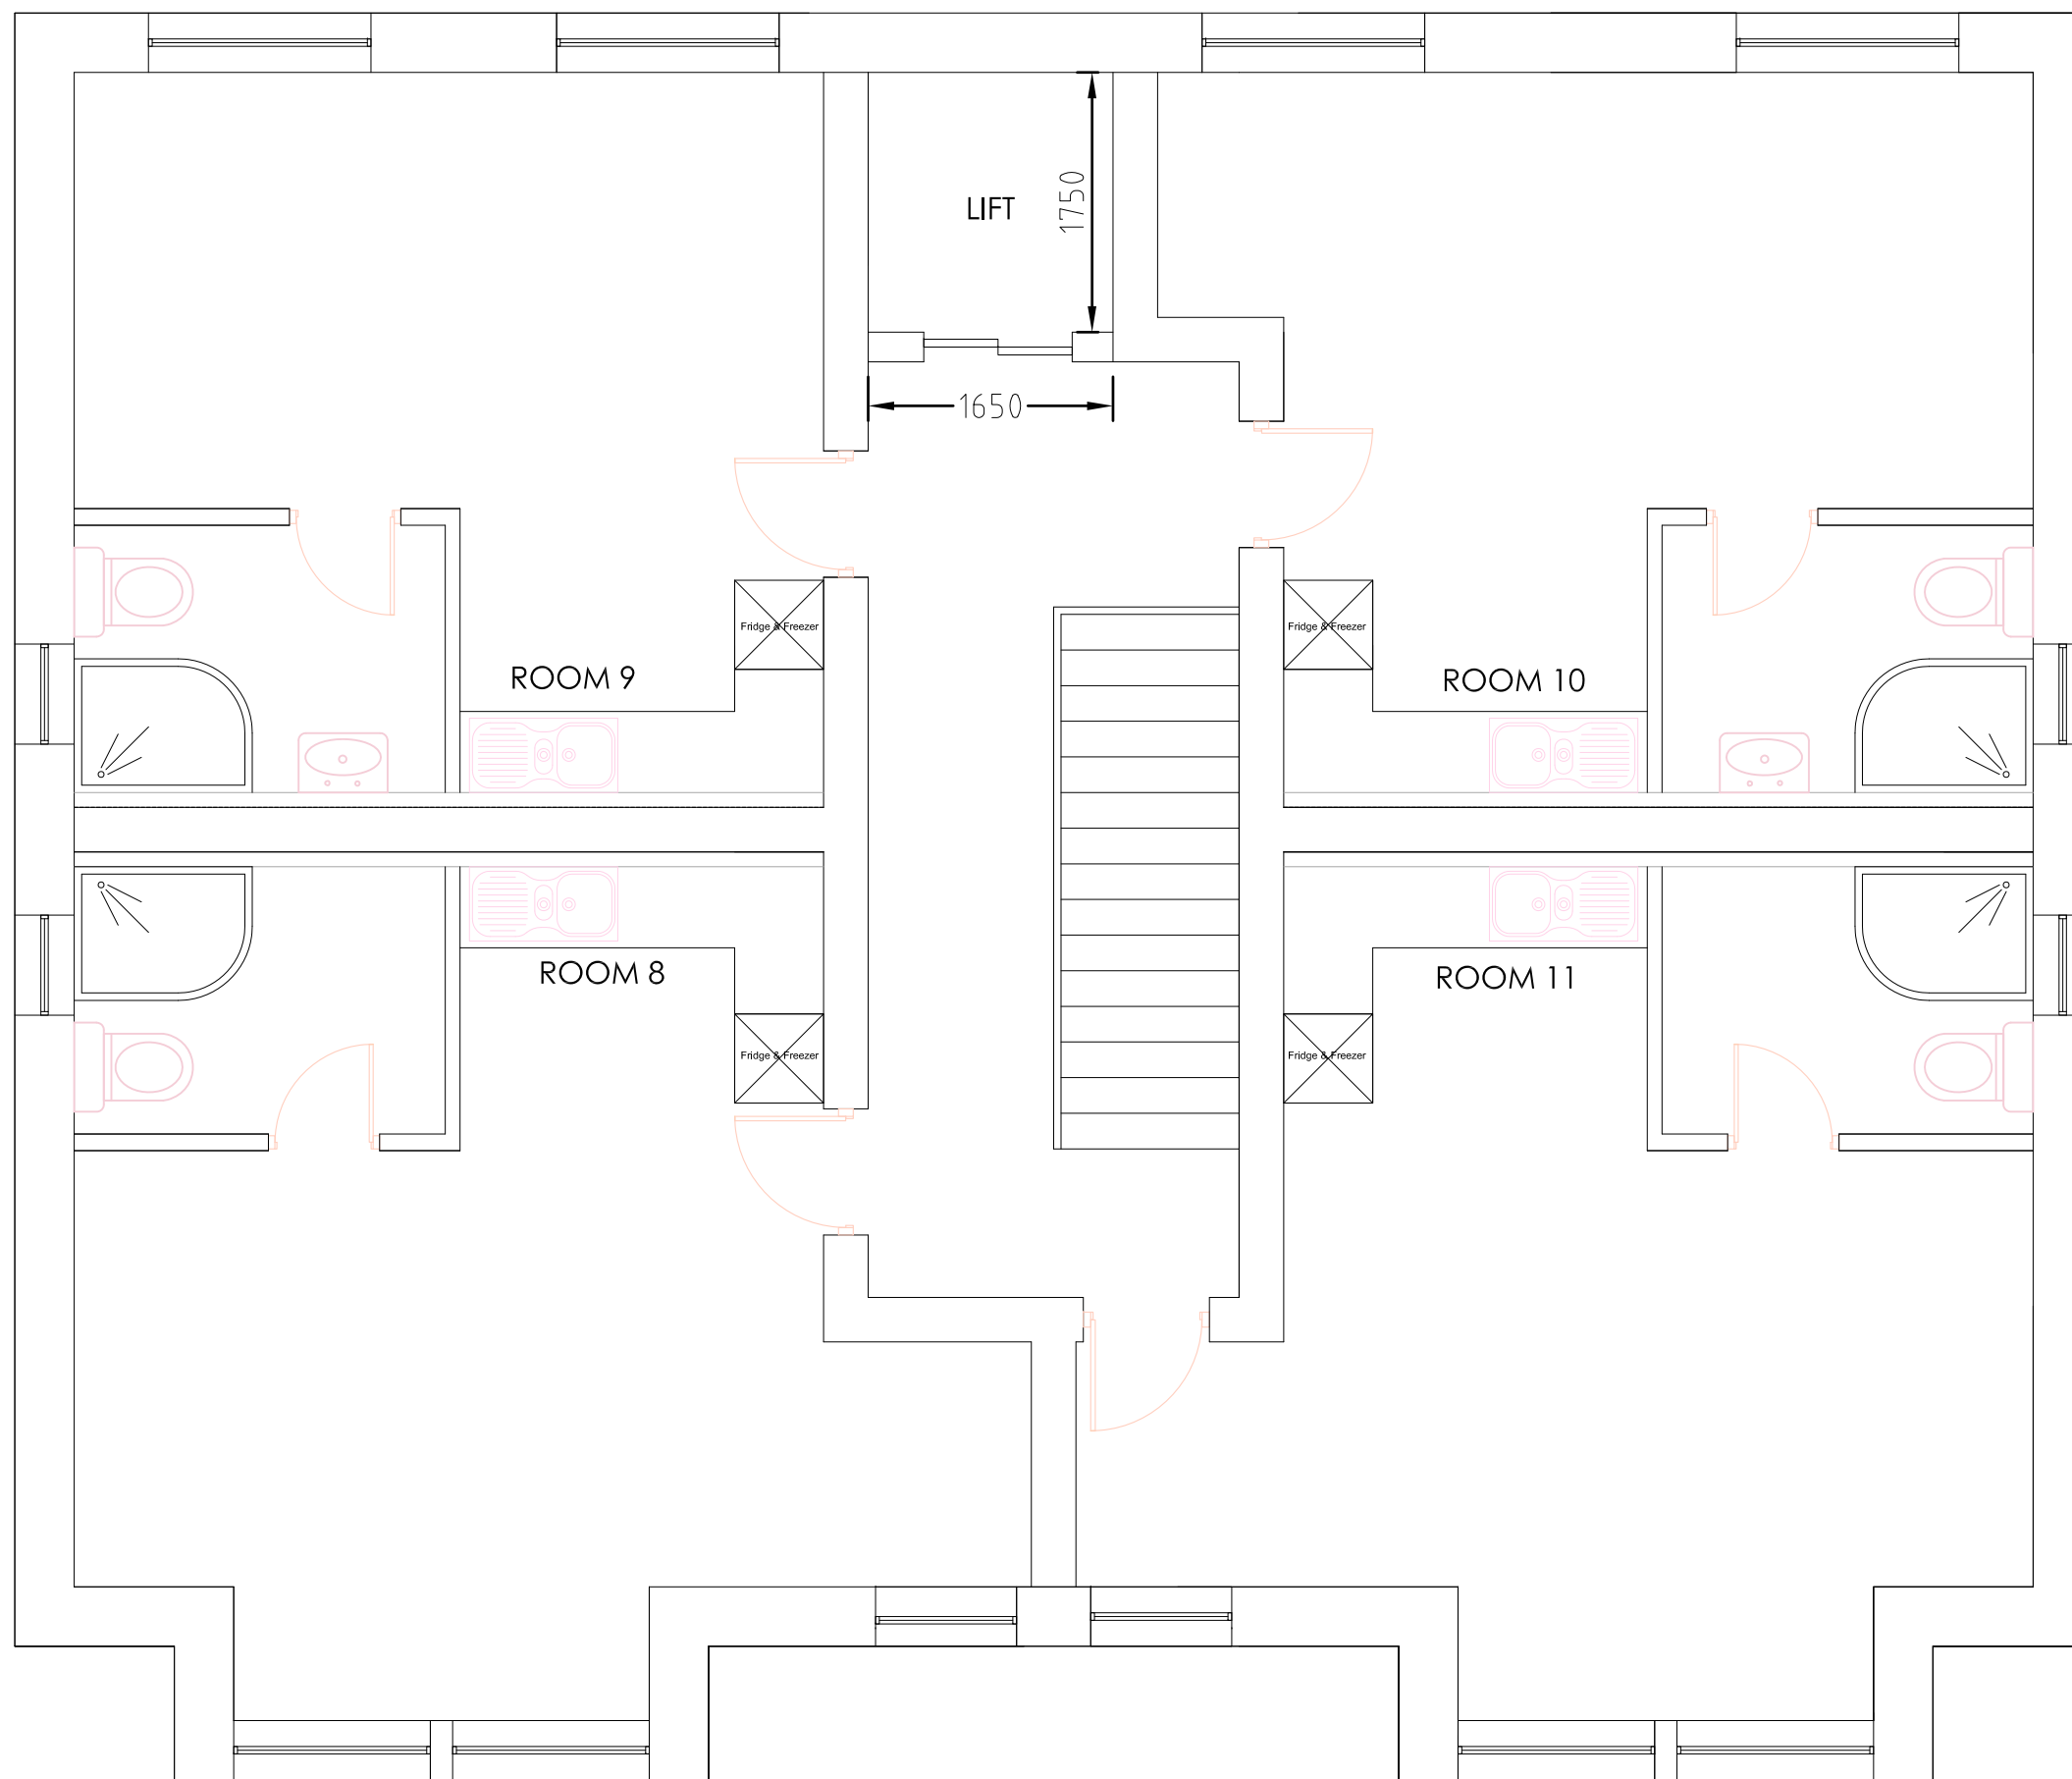

# PROPOSED SECOND FLOOR PLAN

**SUPERSEDED**

Revisions



**Integer Consultants Ltd**

Architectural Services and Structural Engineers  
 a : No 05, Unit 11, Rockware Business  
 Centre, Rockware Avenue UB6 0AA  
 m : 07771392495  
 e : info@integerconsultants.com  
 w : www.integerconsultants.com

ADDRESS  
 Ascot House, Bracknell, RG12 7BD

PROJECT  
 HMO

TITLE  
 Proposed Floor plan


Scale 1:50@A3	Date Jan 2021	Drawn by KY
Job Number 534	Drawing Number 003	Revision

**RECEIVED**

21/00081/FUL  
 26.01.21




Bracknell  
 Forest  
 Council  
 Environment Culture  
 and Communities

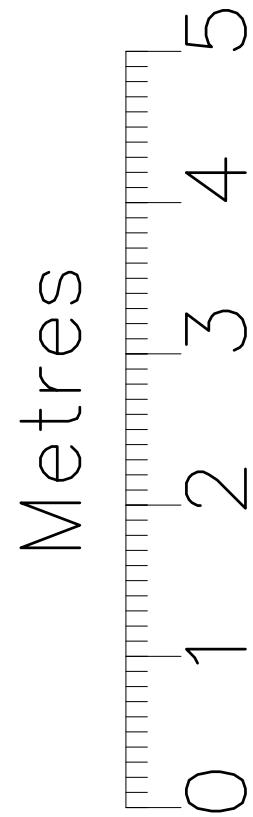

**RECEIVED**  
 21/00081/FUL  
 26.01.21

Bracknell Forest Council  
 Environment Culture and Communities

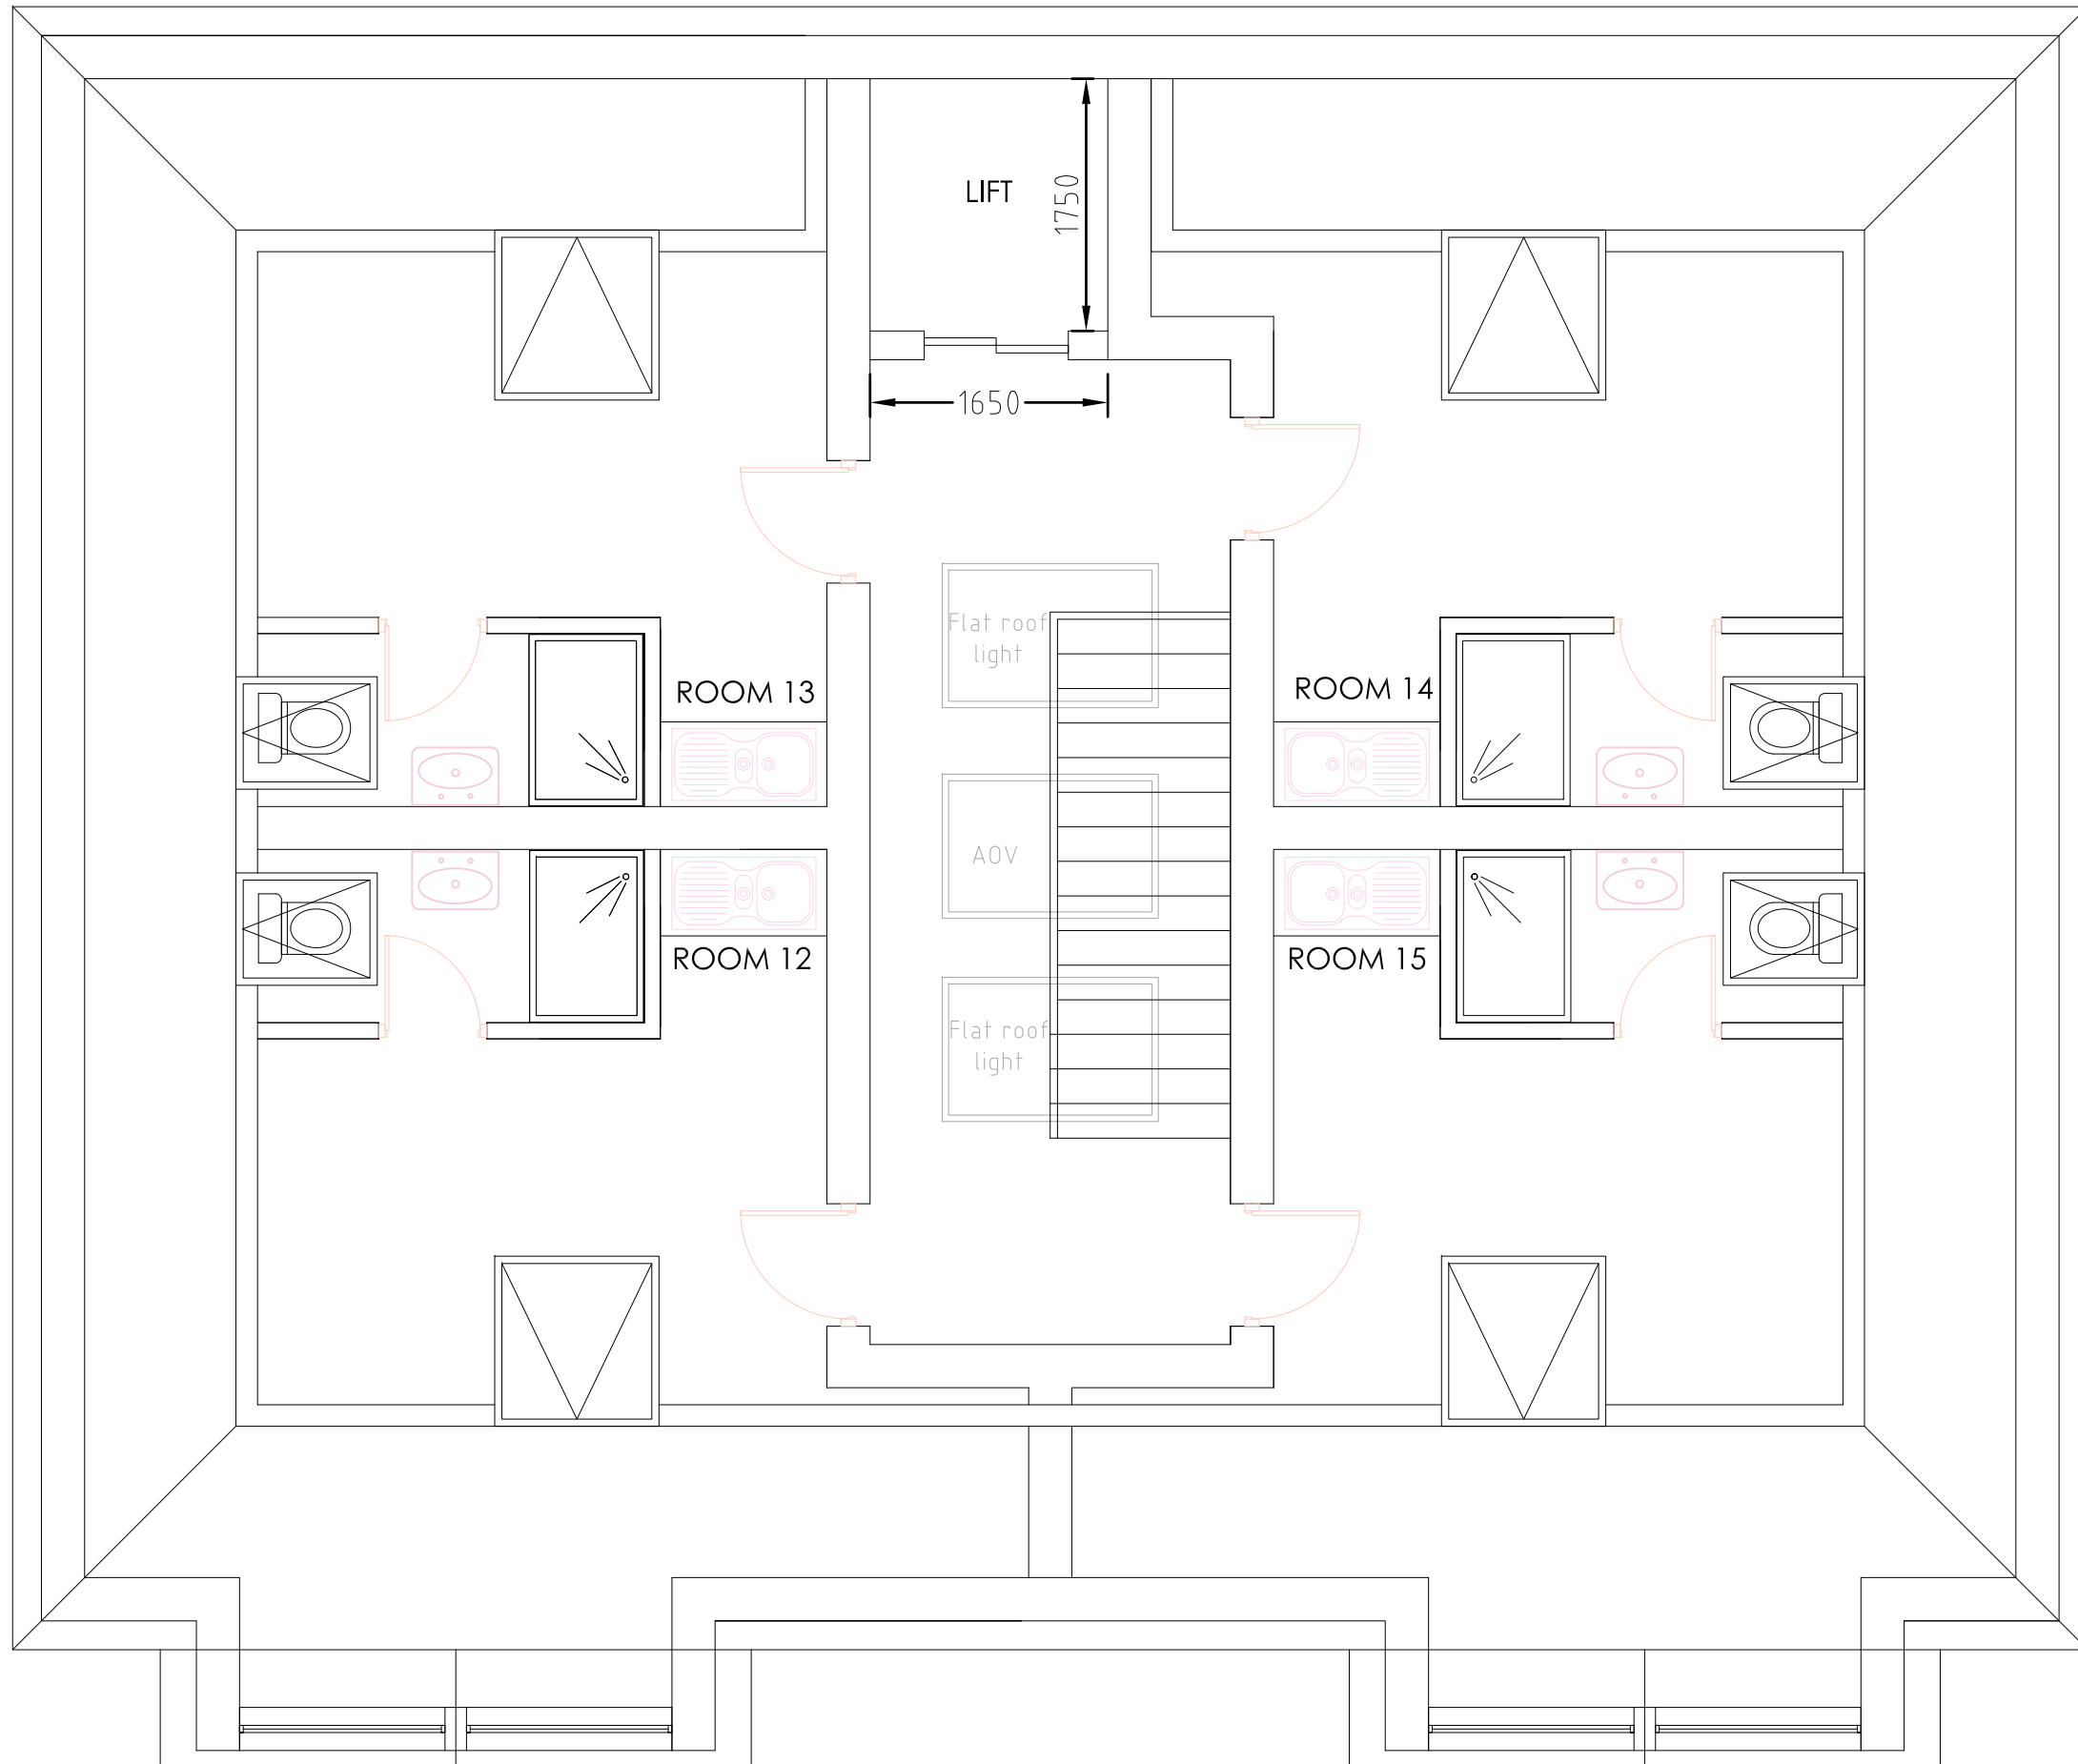

# PROPOSED LOFT FLOOR PLAN

**NOTES**  
 DO NOT SCALE. WORK TO FIGURED DIMENSIONS ONLY.  
 CONTRACTOR TO CHECK ALL DIMENSIONS.  
 ALL ERRORS AND OMISSIONS TO BE REPORTED TO THE ARCHITECT.

**SUPERSEDED**

Revisions



**Integer Consultants Ltd**

Architectural Services and Structural Engineers  
 a : No 05, Unit 11, Rockware Business Centre, Rockware Avenue UB6 0AA  
 m : 07771392495  
 e : info@integerconsultants.com  
 w : www.integerconsultants.com

ADDRESS  
 Ascot House, Bracknell, RG12 7BD

PROJECT  
 HMO

TITLE  
 Proposed Floor plan

Scale 1:50@A3	Date Jan 2021	Drawn by KY
Job Number 534	Drawing Number 004	Revision