



Existing Side Elevation



Existing Rear Elevation

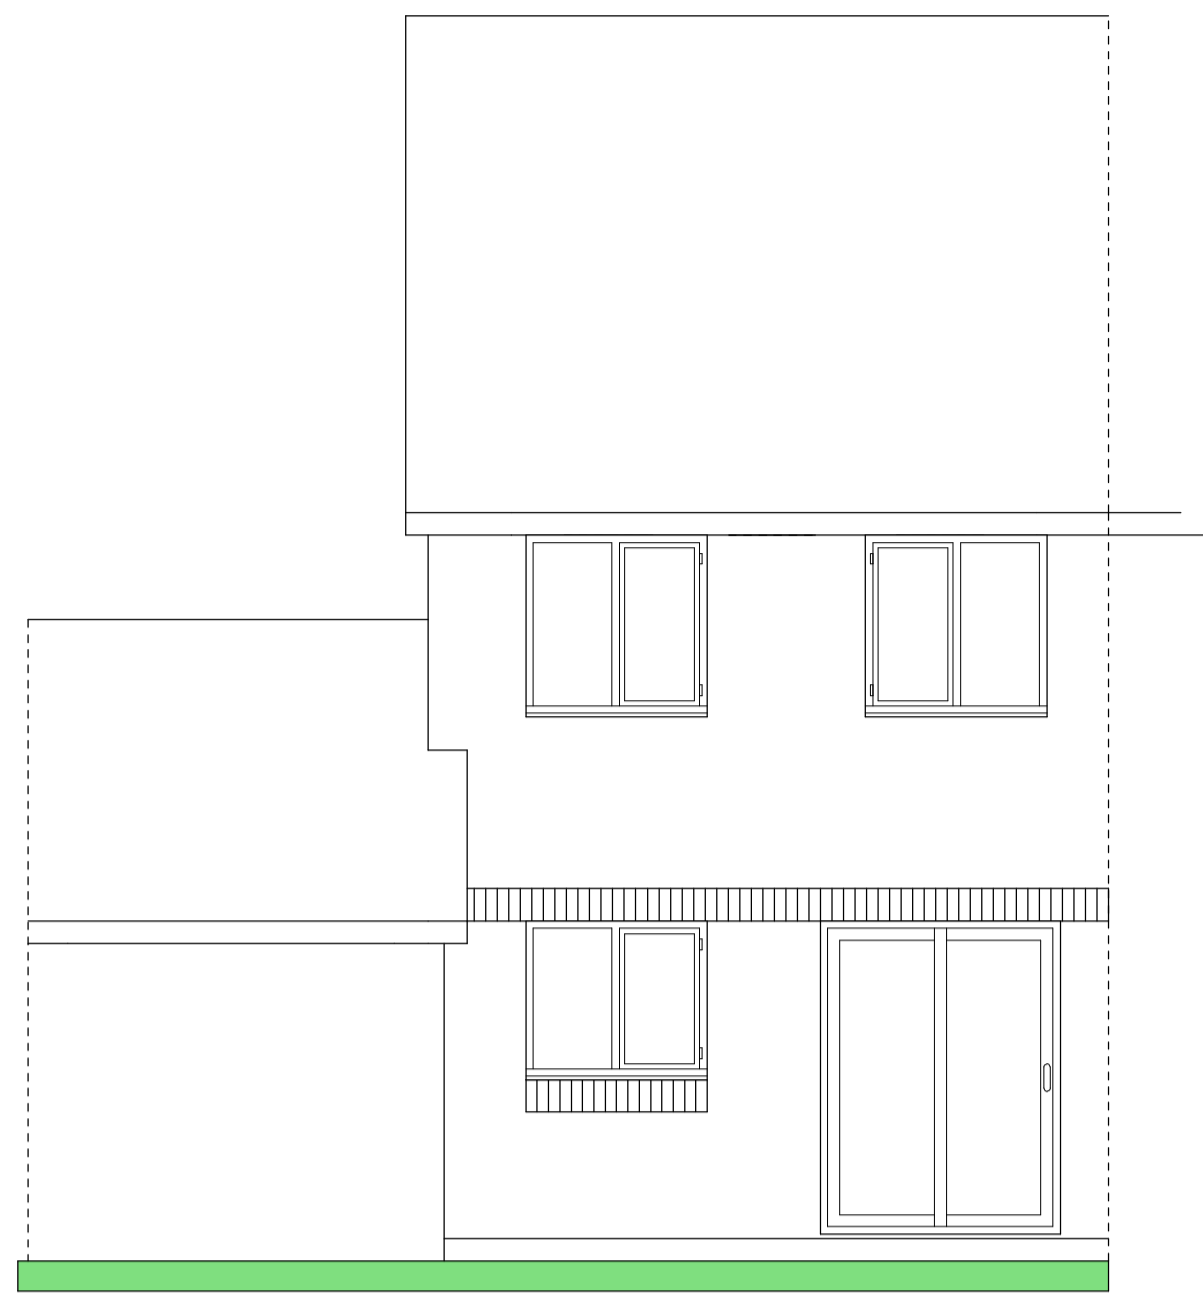

Existing Front Elevation

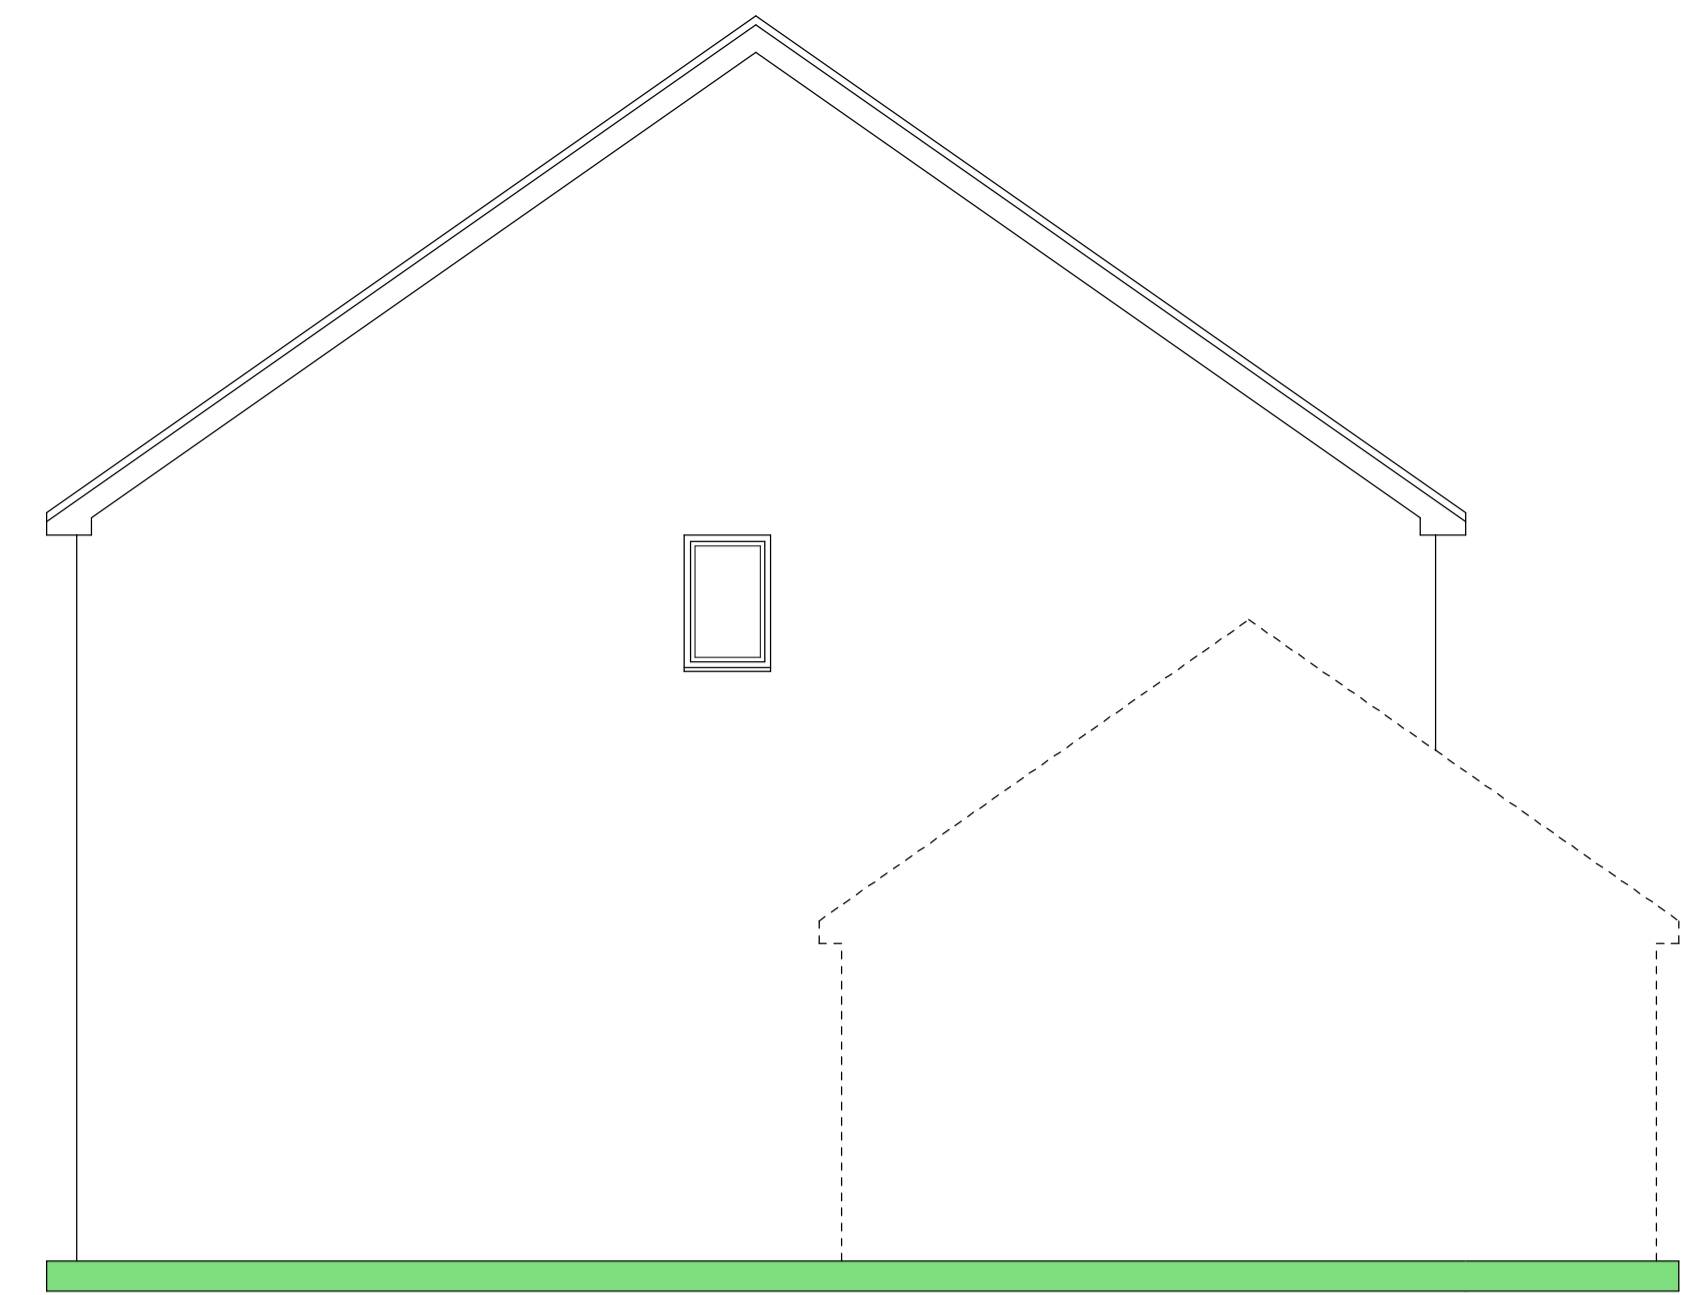

Existing Side Elevation facing No 3



Proposed Rear Elevation



Proposed Front Elevation

'Existing & Proposed Elevations'


Front, Side and Rear Extensions & New Front Porch

At 2 Hebbecastle Down Warfield Berkshire RG42 2QD


For Helen Spendlove

Scale 1:50@A1 Date March 2021

DMED 4-21(3)

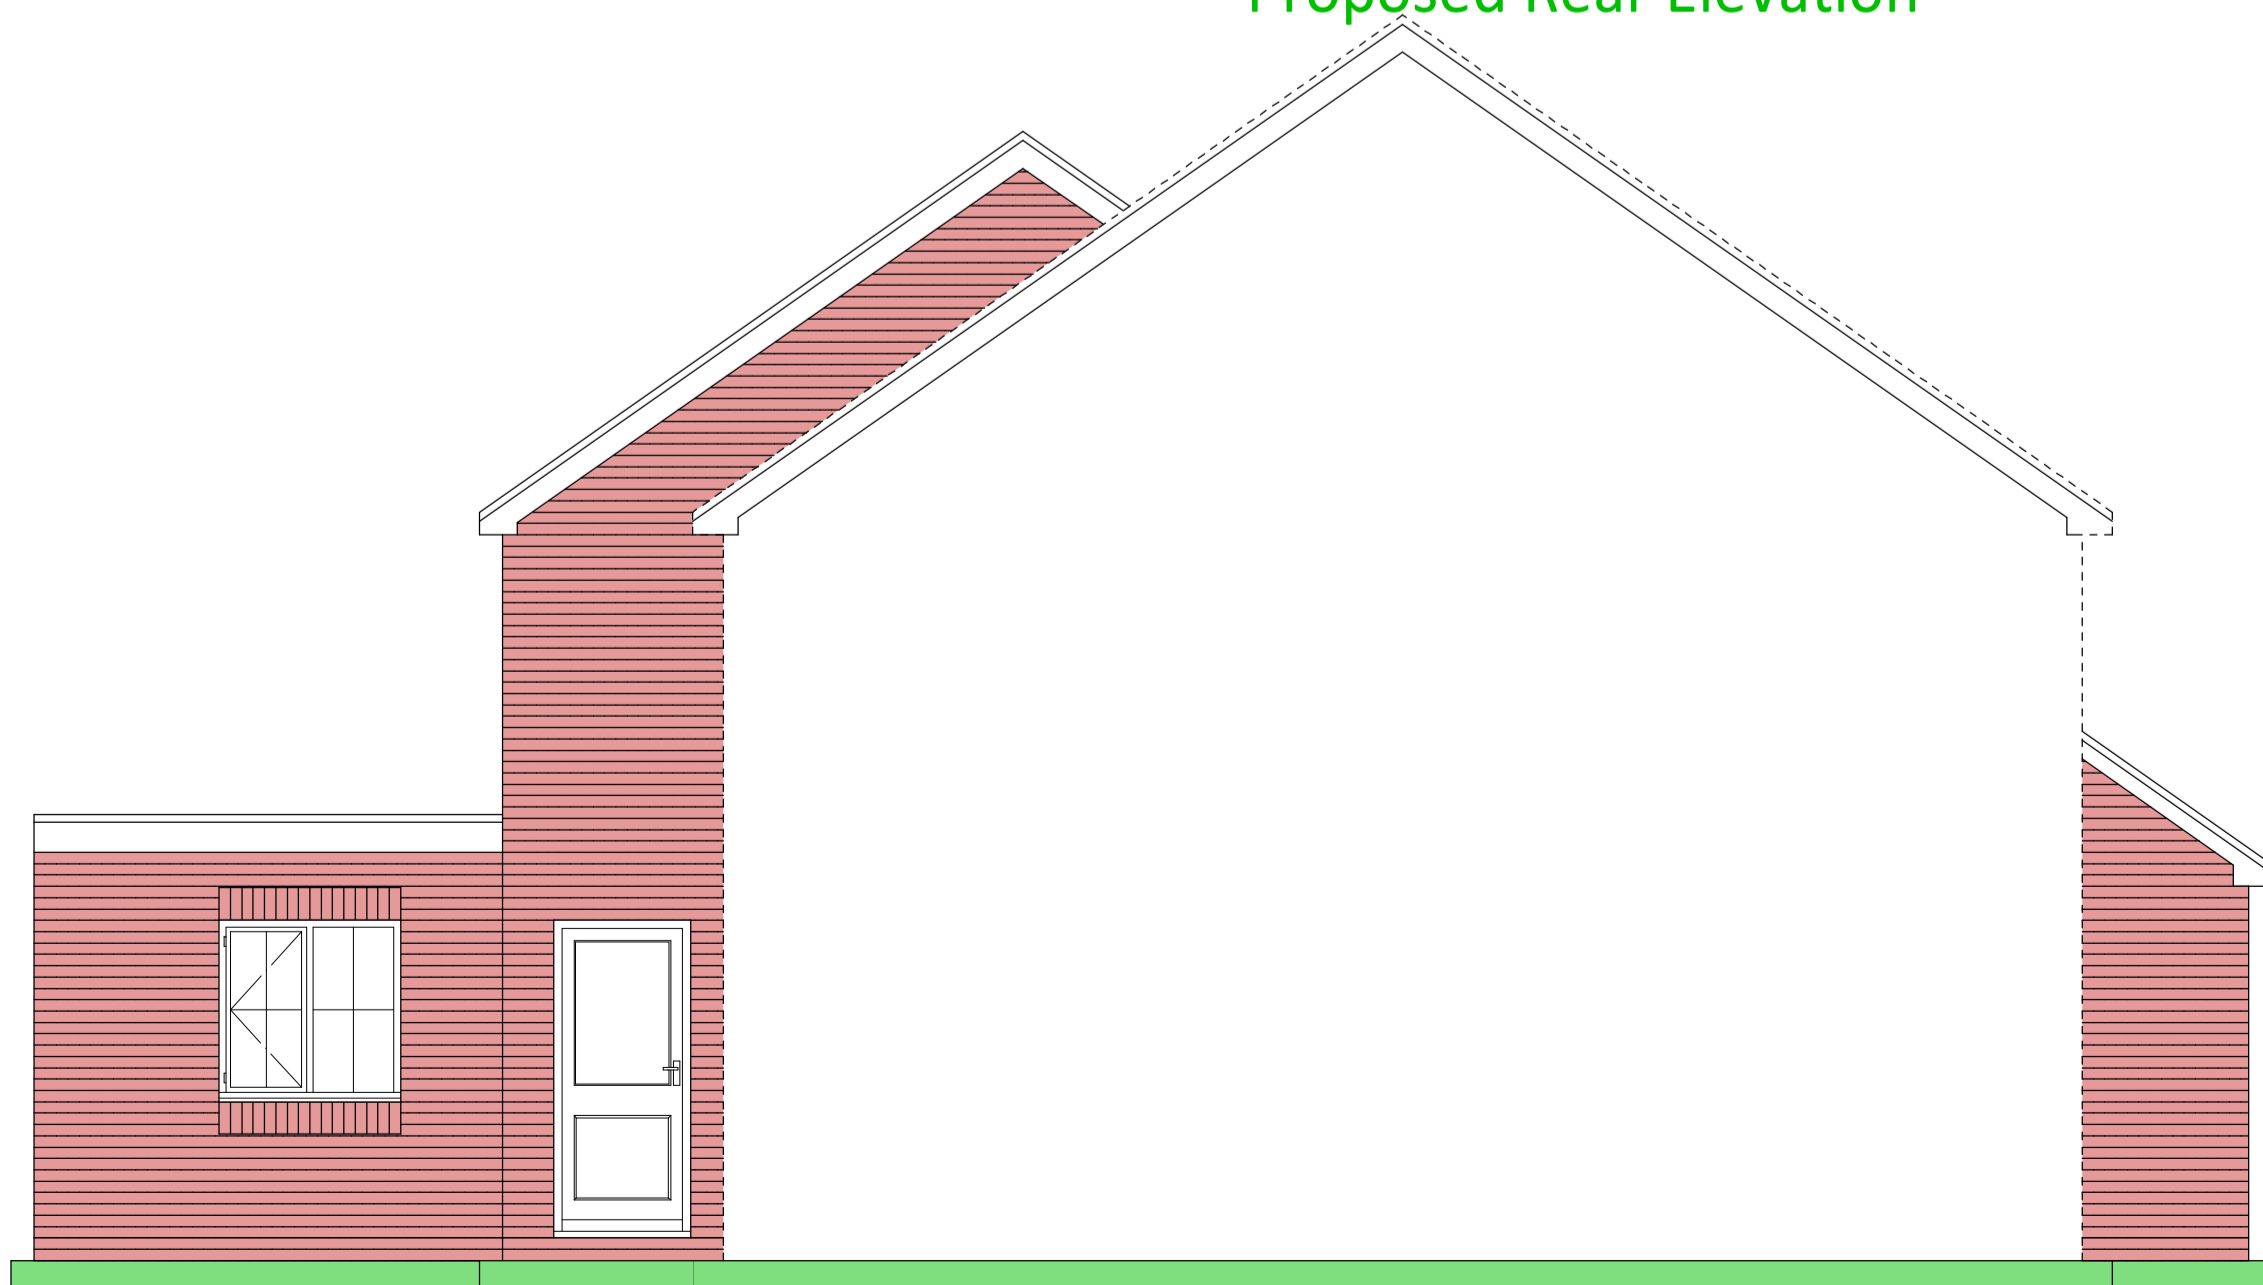

Proposed Side Elevation

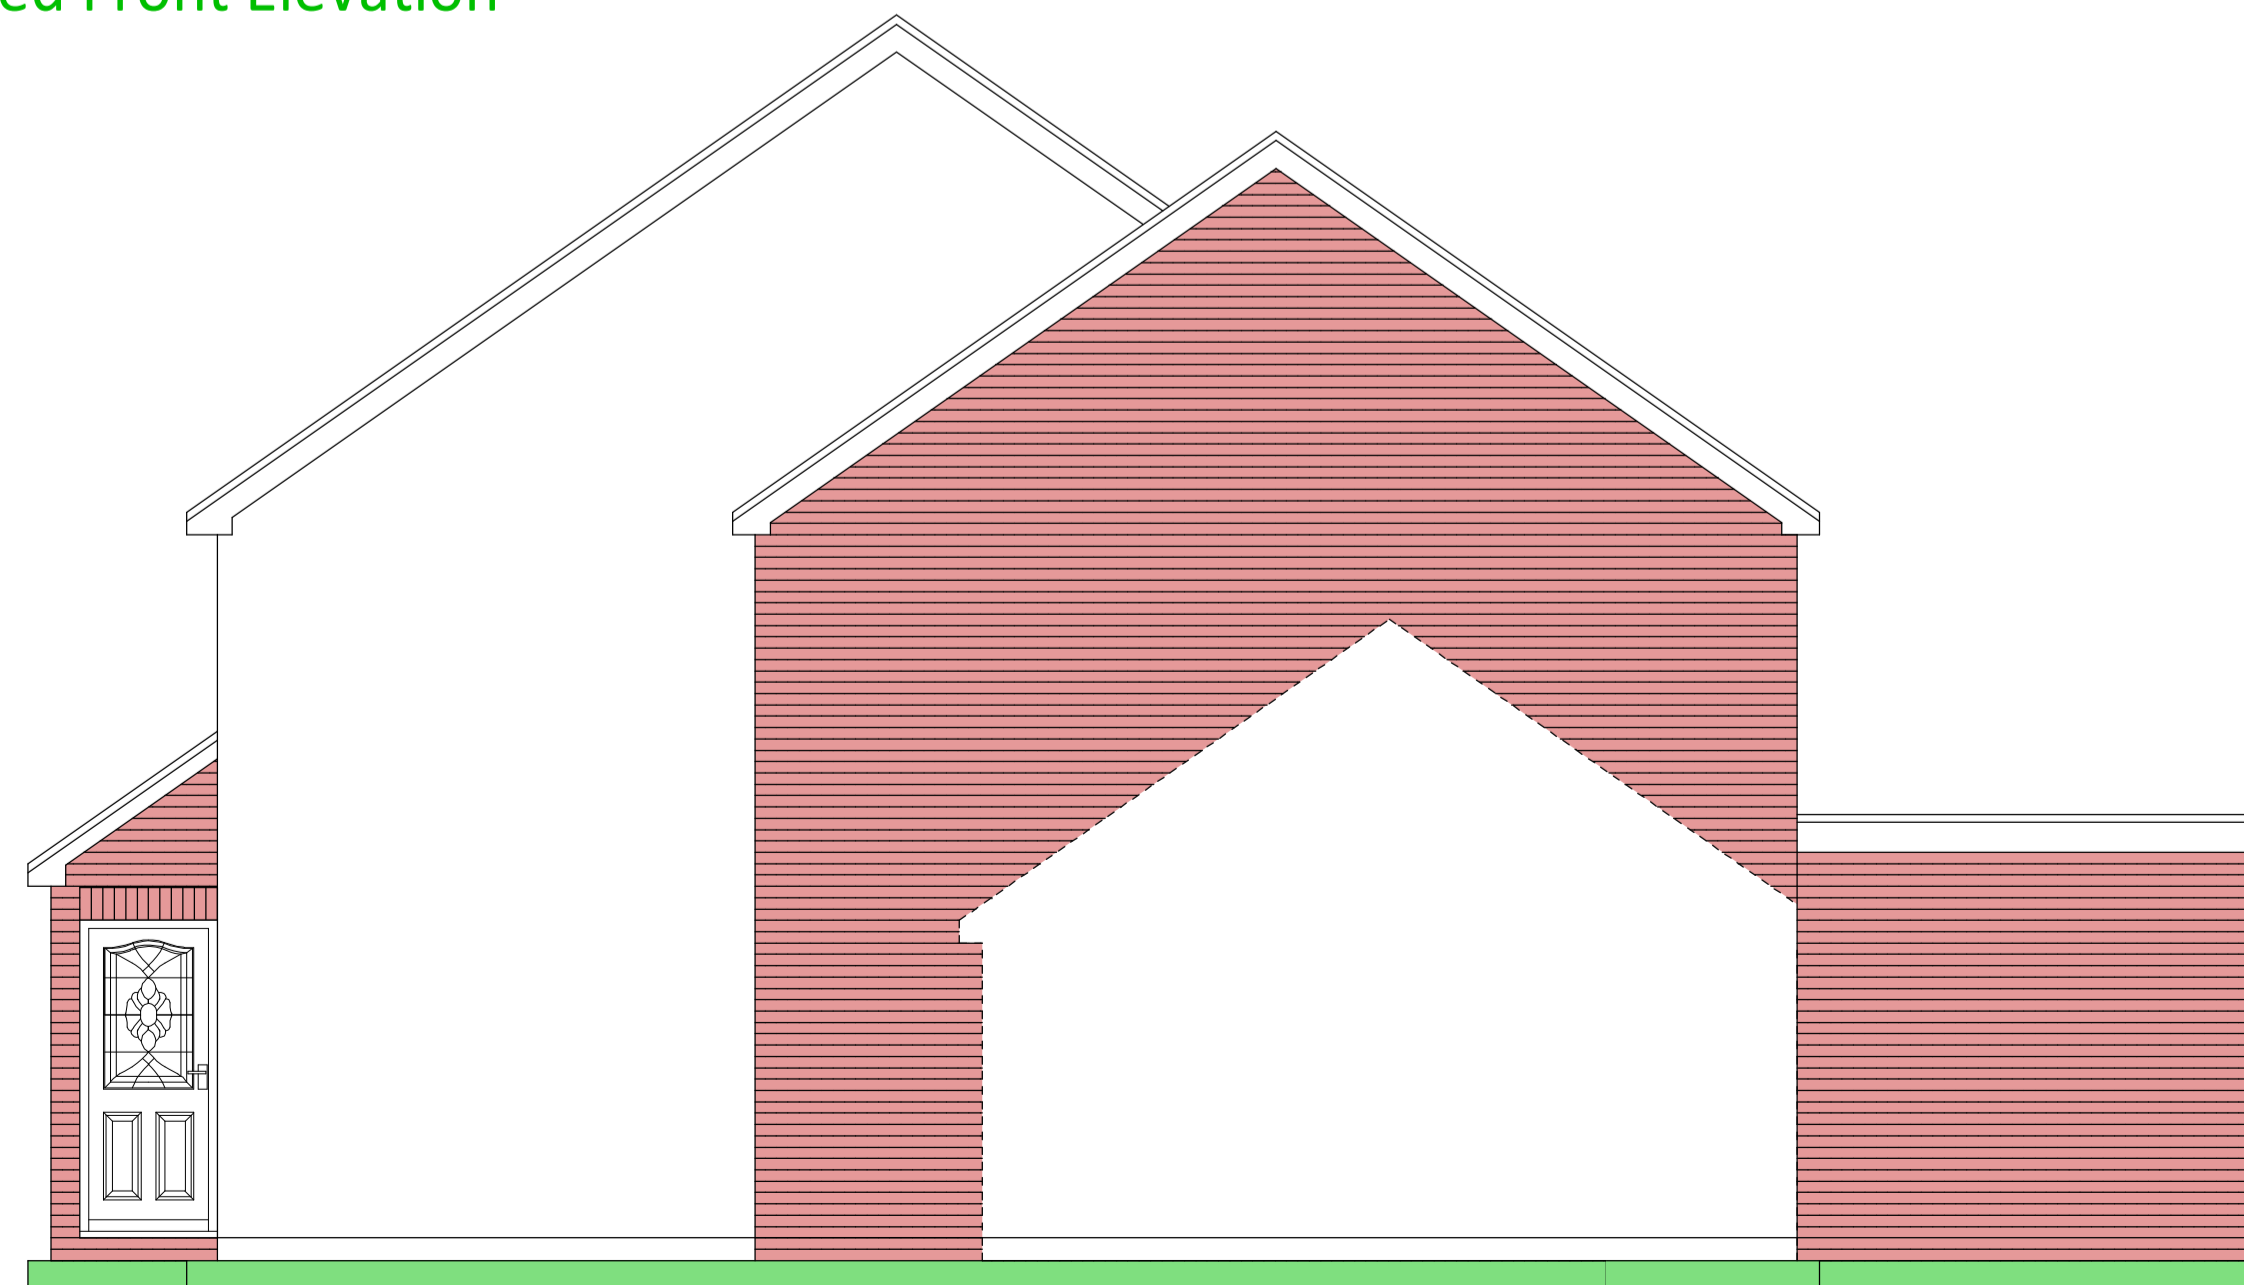

Proposed Side Elevation facing No 3

RE-STAMP
15.03.2021
[Signature]

RECEIVED
21/03/2021
[Signature]