



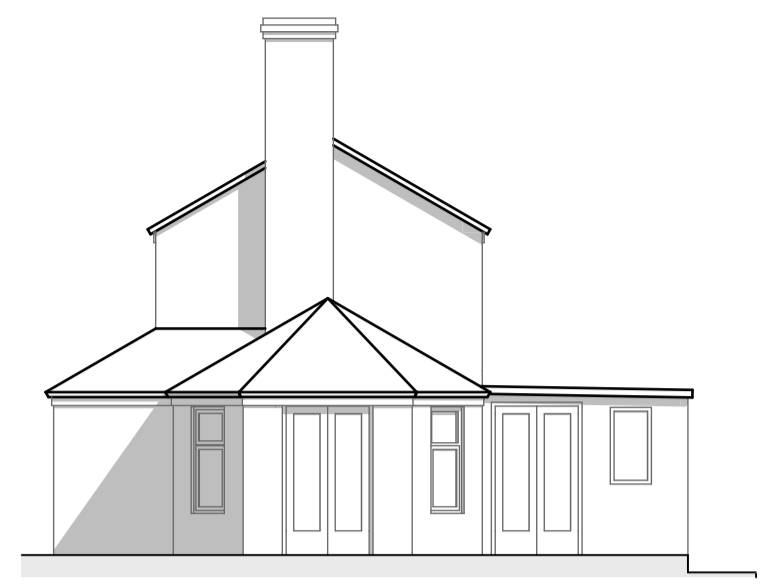

South West Elevation

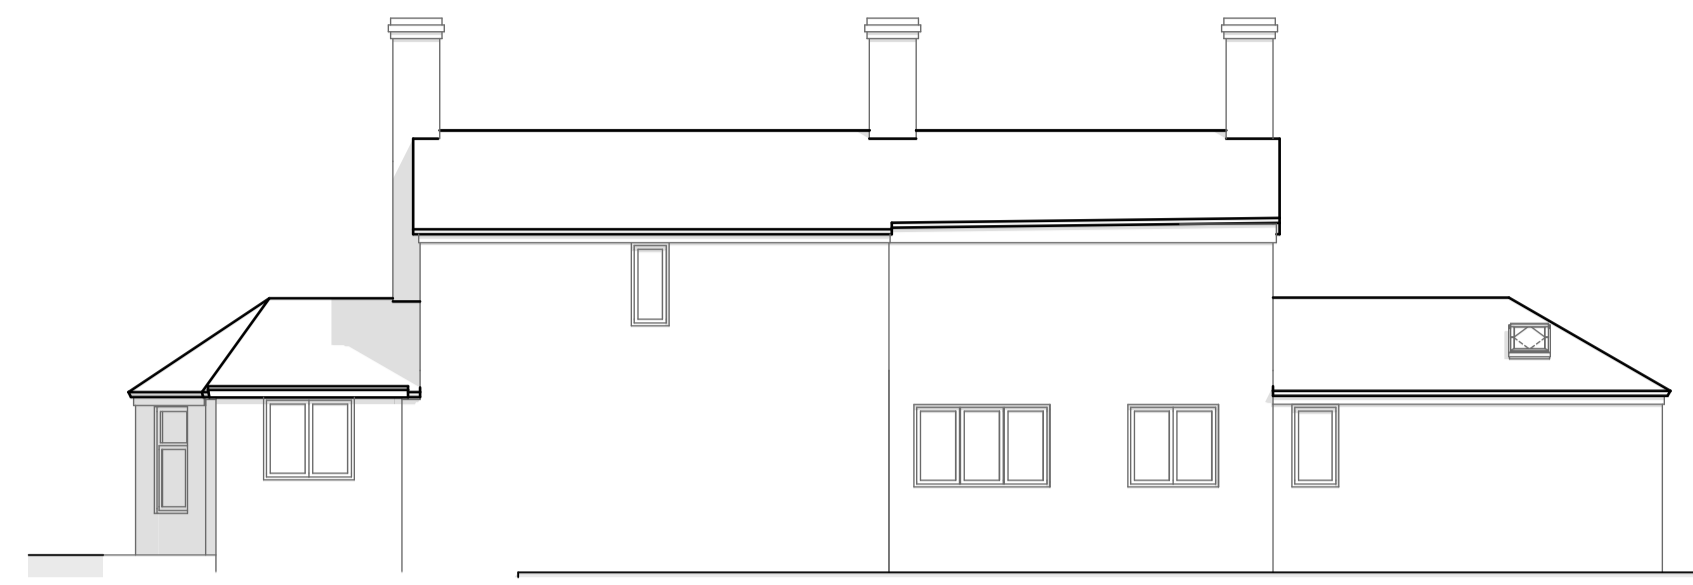


South East Elevation




North East Elevation




North West Elevation

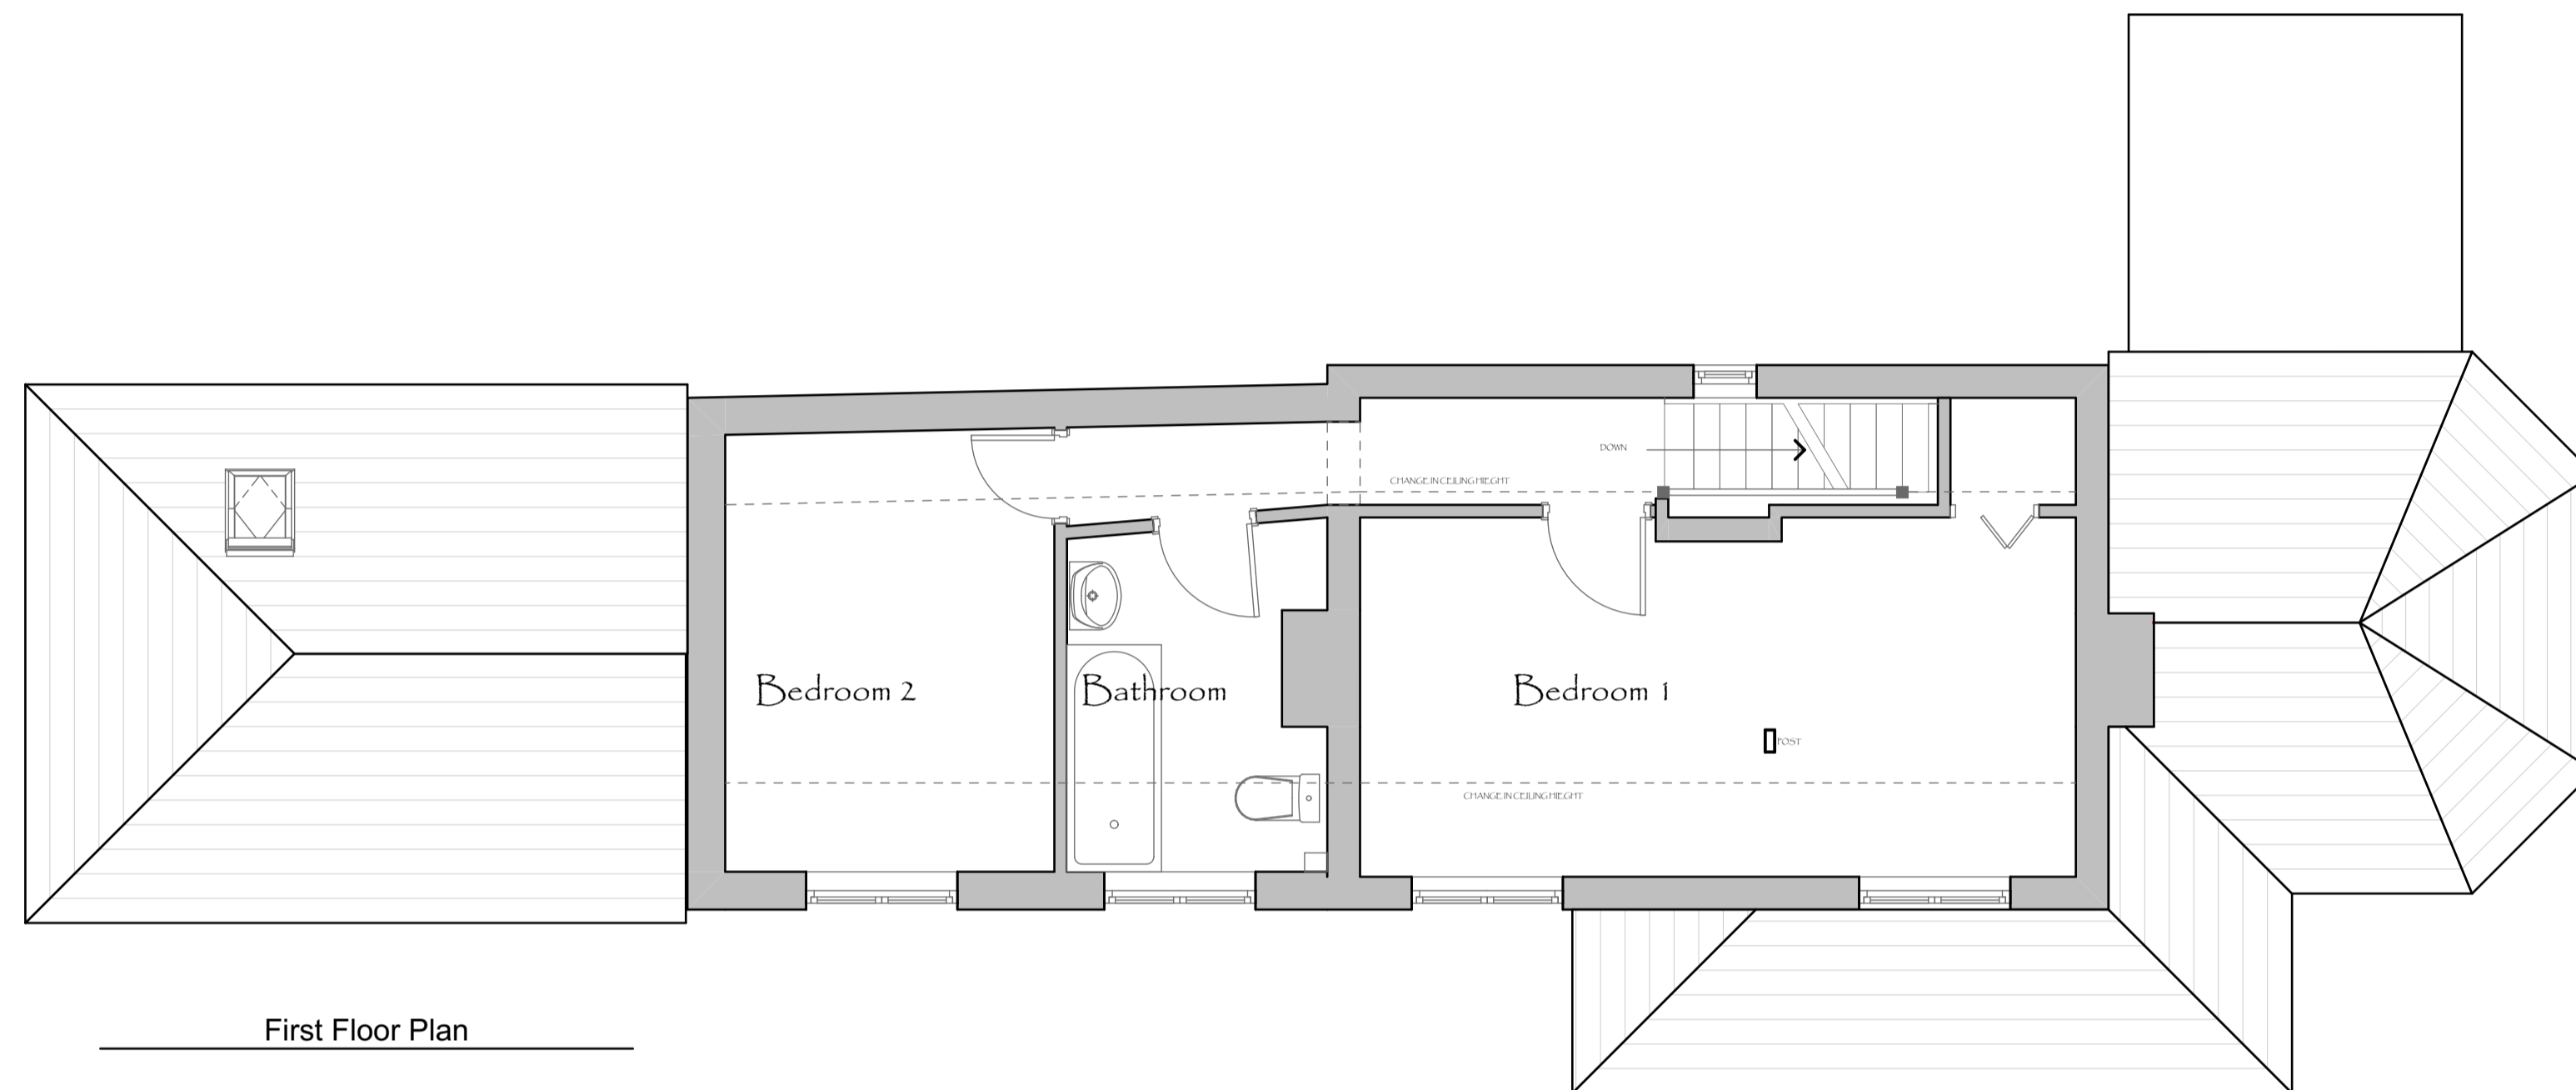

First Floor Plan

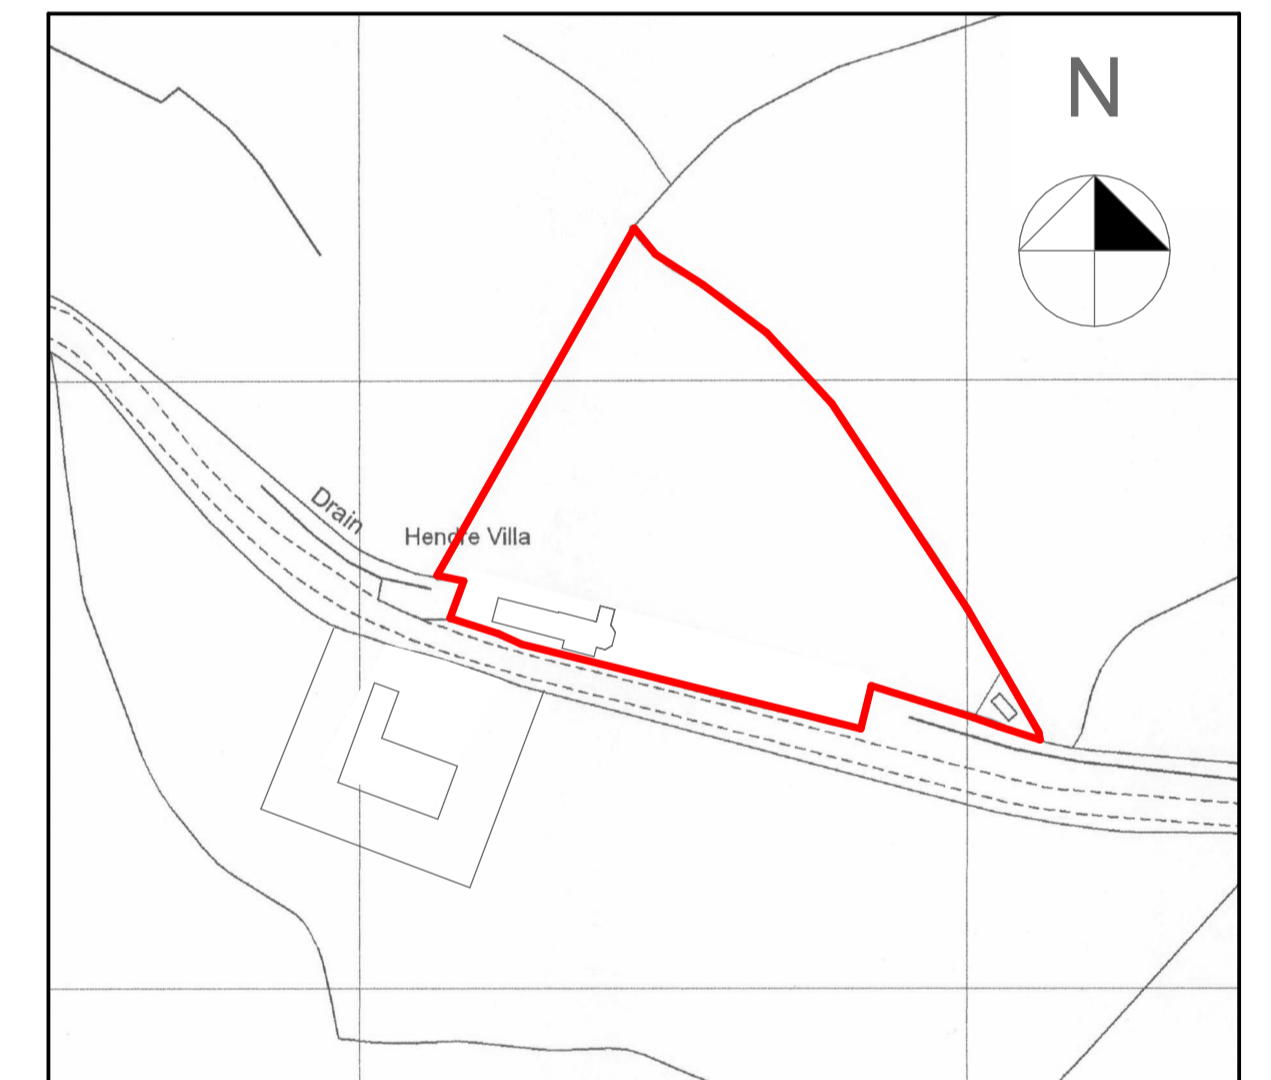

Location Plan 1:1250

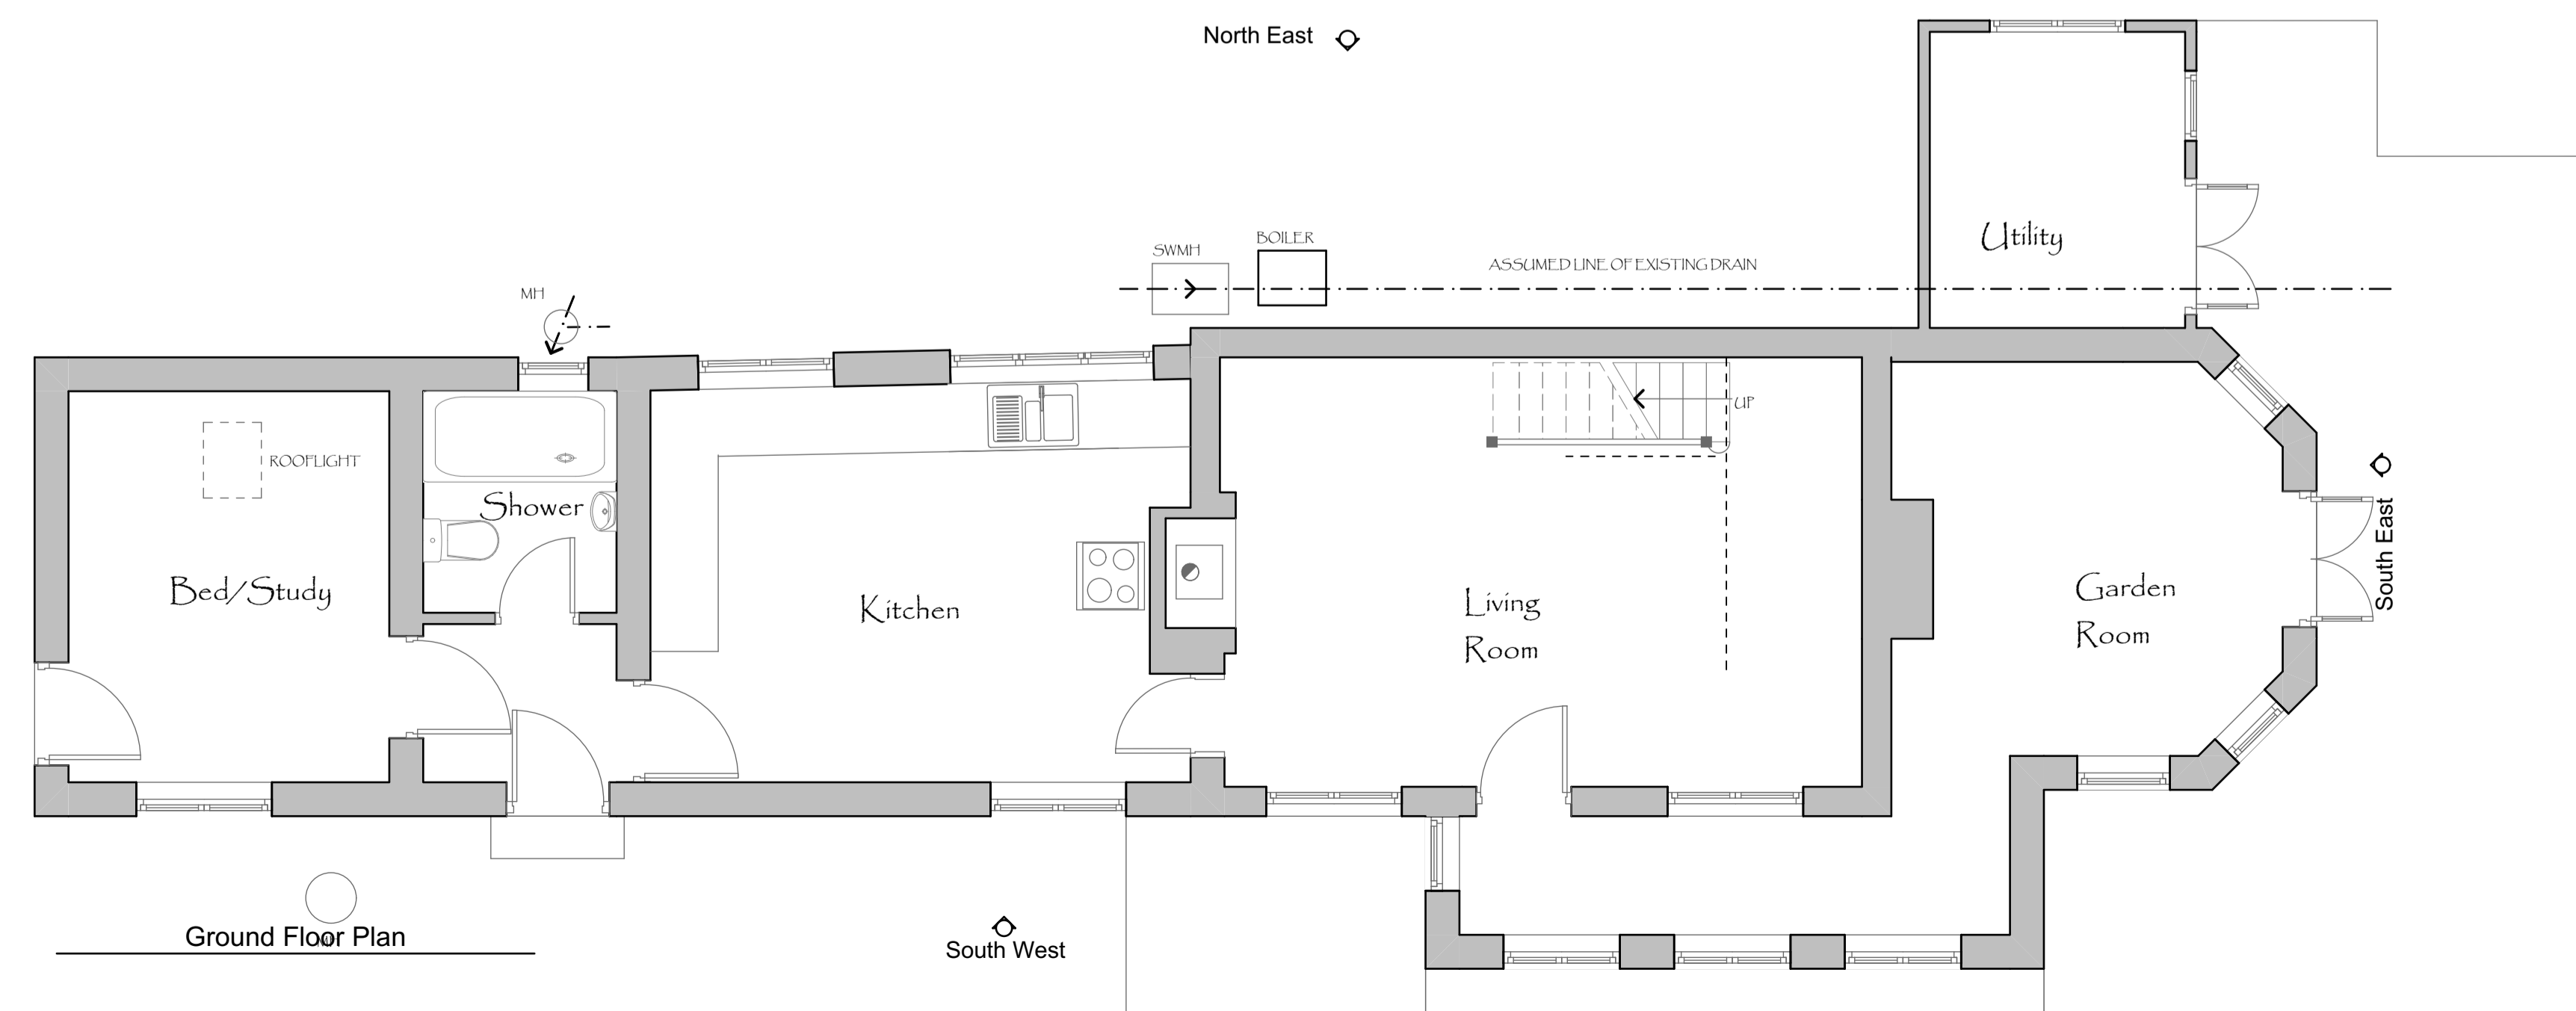

Ground Floor Plan

Revision	Date

Project
PROPOSED ALTERATIONS AND EXTENSIONS TO
HENDRE VILLA, MELVERLEY

Client
MR AND MRS N LEWIS

Drawing Title
AS EXISTING

Date
14/01/2021

Job No. 221.01	Drwg No. 01	Revision	Scale 1:50 1:100 1:1250	Drawn By CPR
-------------------	----------------	----------	-------------------------------	-----------------

**CHRISTOPHER
ROSCOE
ASSOCIATES**
ARCHITECTURAL DESIGN AND
BUILDING CONSULTANCY
SHERRATT COURT BEAUMONT ROAD
CHURCH STRETTON, SY6 6BN
T:01694 723867
croscoeassoc@btinternet.com