


West Elevation

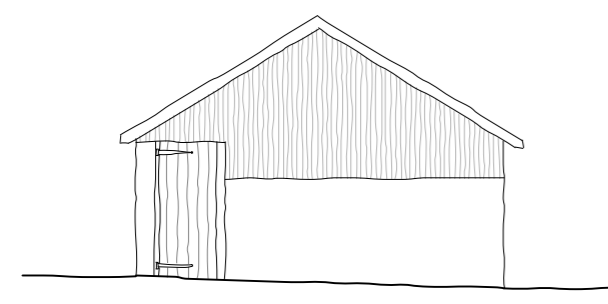


South Elevation

57.00




East Elevation

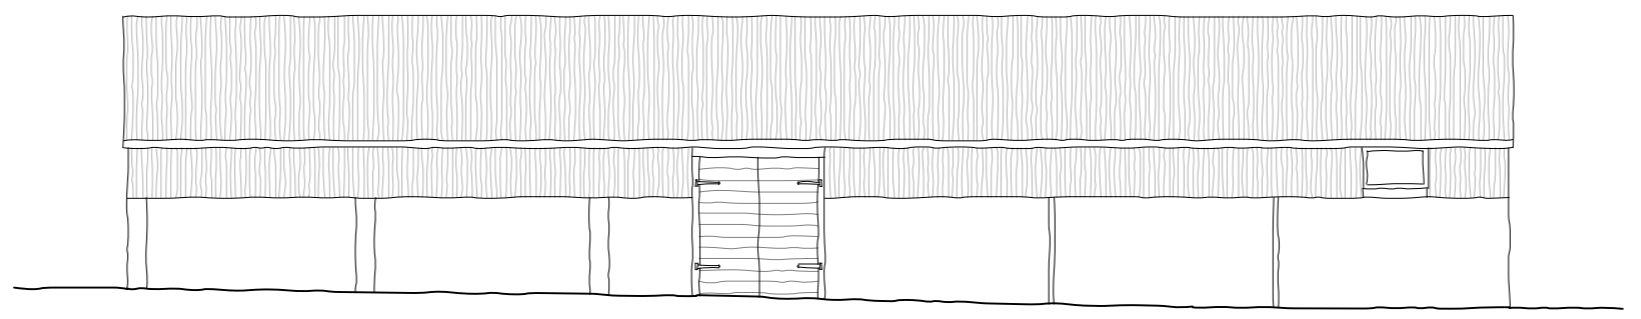


North Elevation

57.00

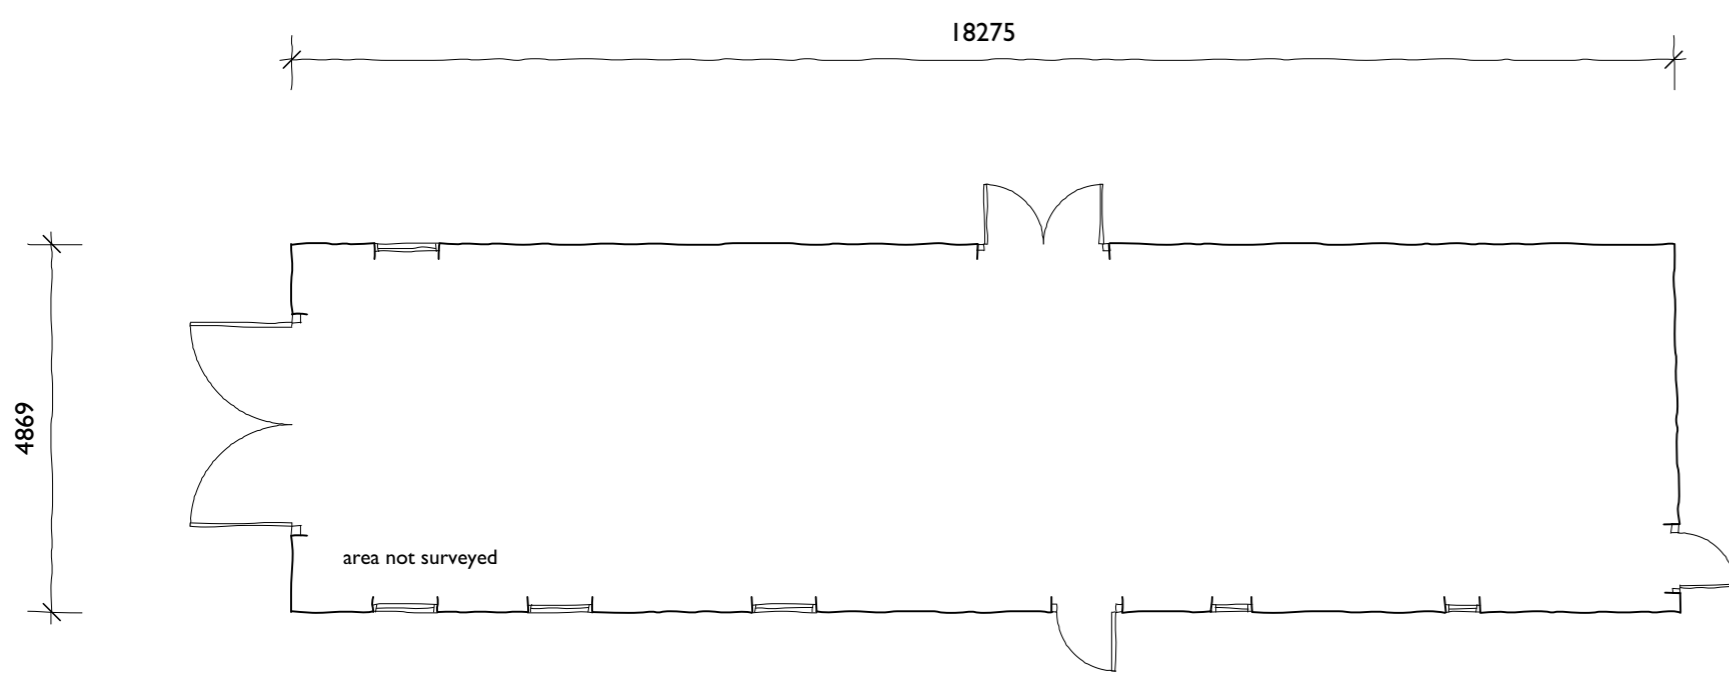

Floor Plan

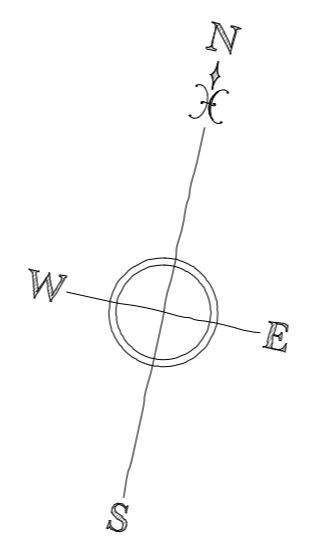

Materials

- Walls - Painted blockwork to lower half. Corrugated tin. Timber boarding to front.
- Roof - Corrugated tin
- Joinery - Painted timber

ROGER BALMER
DESIGN

FOUNTAIN HOUSE STUDIO THE STREET EAST BERGHOLT COLCHESTER CO7 6TB
Telephone: 01206 299477 Email: enquiries@rogerbalmerdesign.co.uk Facsimile: 01206 299478

Client	Project	Drawing
Mr and Mrs Brennan	Belyna Cottage Nayland Road Leavenheath	Tin Outbuilding as Existing

Scale	Date	Del.	Drawing no. Rev.
1:100 at A2	December 2020	MJJ	6120 - 04

Contractors must verify all dimensions and information on site prior to commencement of work. Do not scale from drawing.
© Roger A Balmer Ltd