


THIS DRAWING IS COPYRIGHT. IT MAY NOT BE PRINTED, DUPLICATED, COPIED OR ISSUED WITHOUT THE EXPRESS WRITTEN CONSENT OF ADW DESIGN GROUP. THE COPYRIGHT & INTELLECTUAL PROPERTY RIGHTS ARE OWNED & RETAINED BY ADW DESIGN GROUP

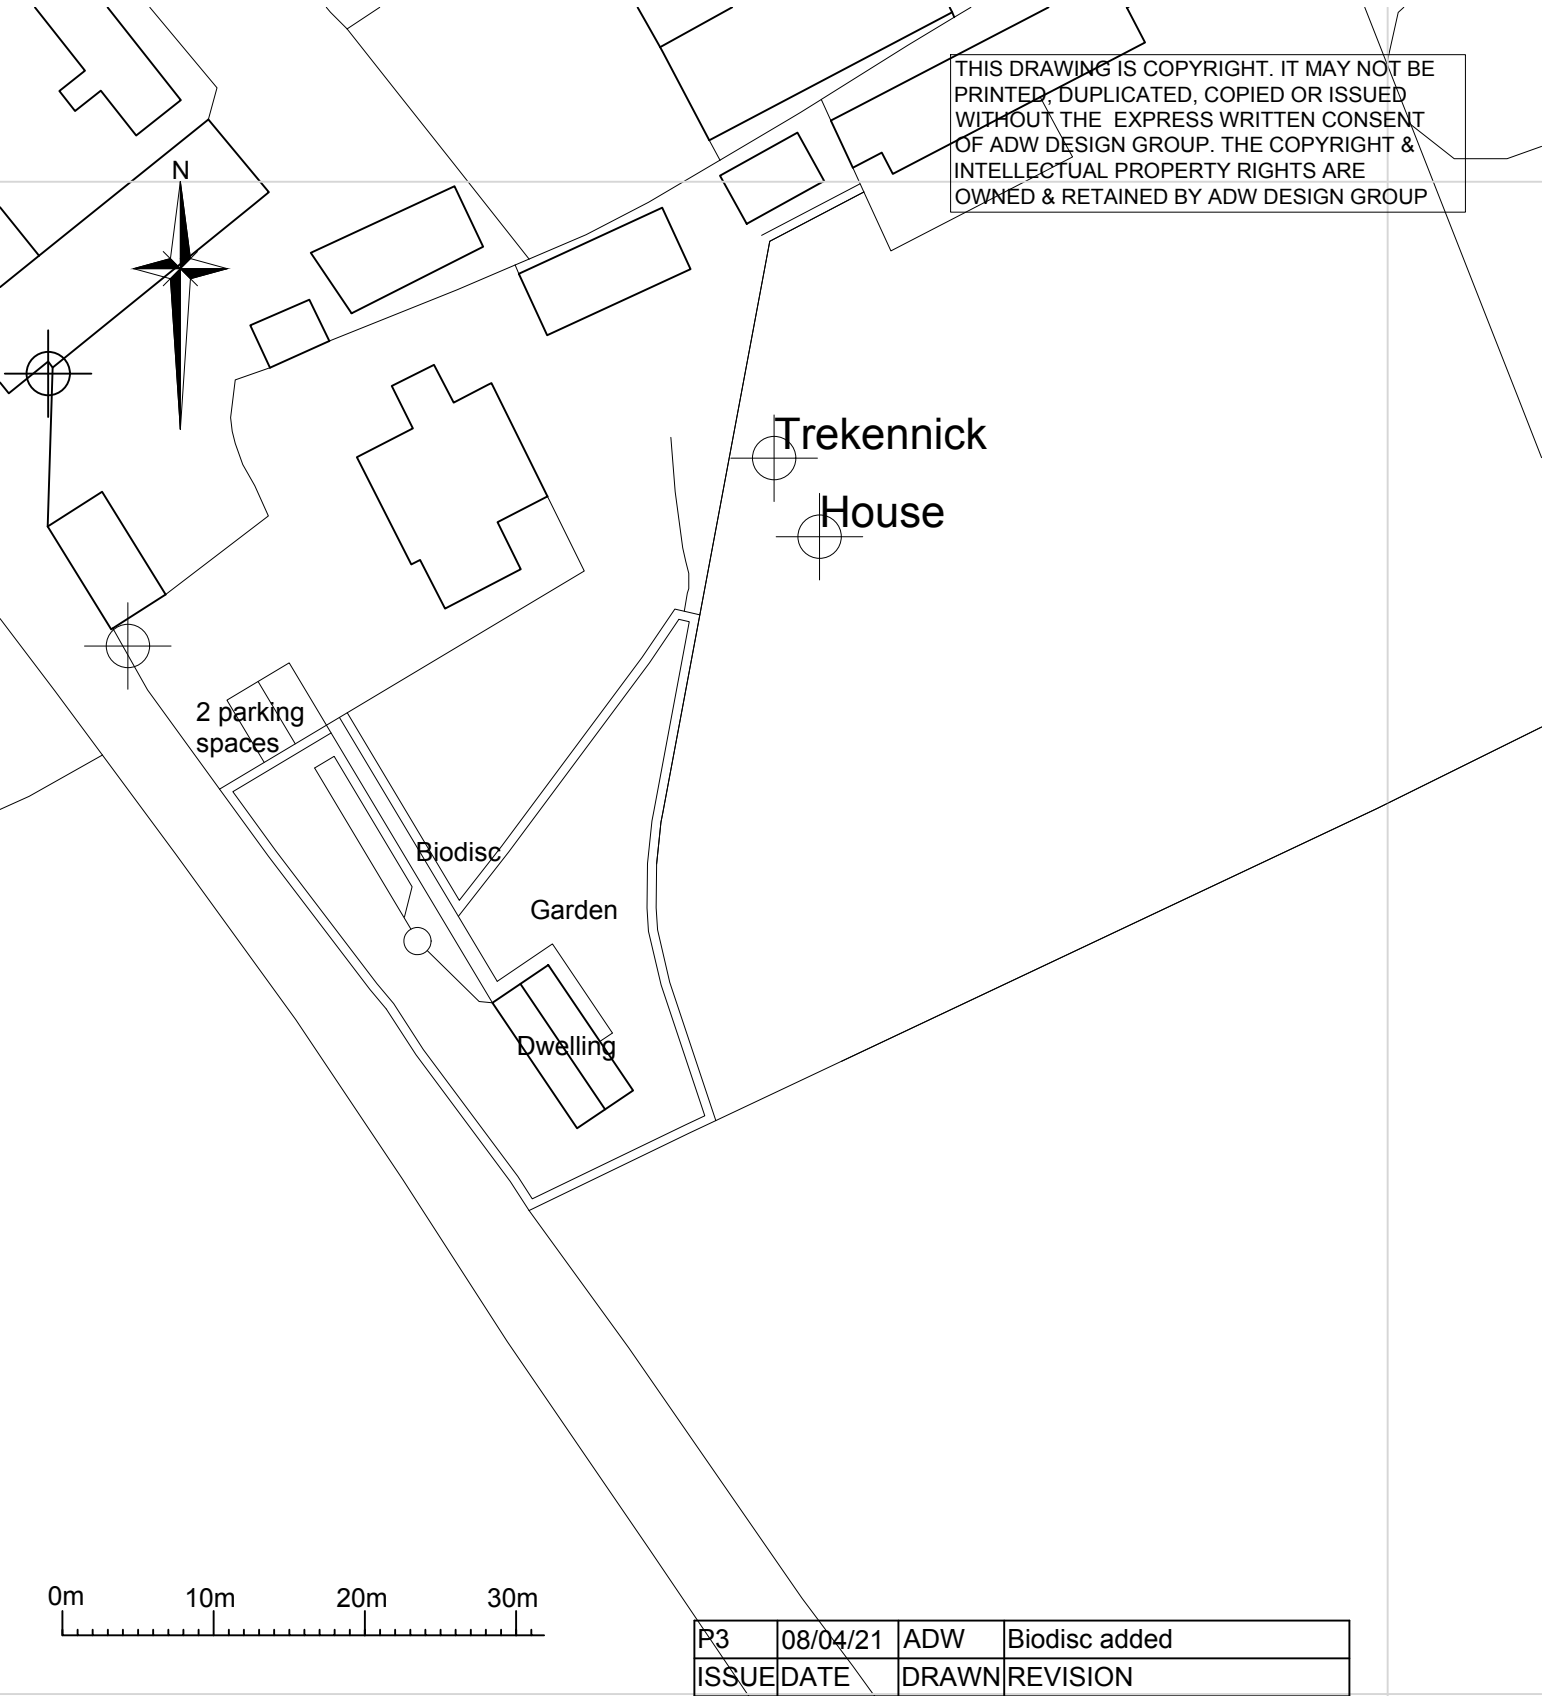

ADW Design Group Chartered Architects

Client Mr S Walker & Ms. C Templeton

Scale 1:500

Job Trekennick House, Altarnun

Date June 2020

Drawing Site Plan as Proposed

Dwg No. 2020/08-05P3