




214m Above Datum N.W. ELEVATION

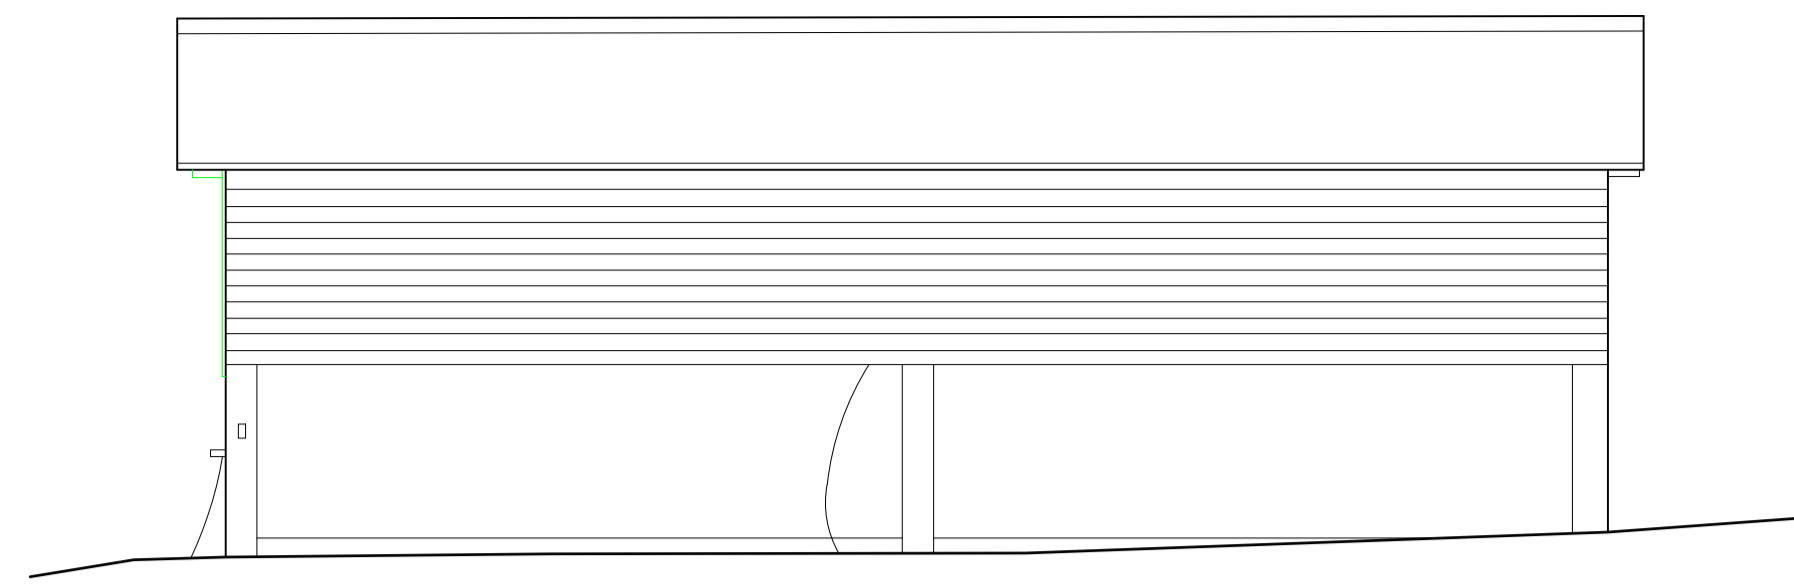


214m Above Datum N.E. ELEVATION

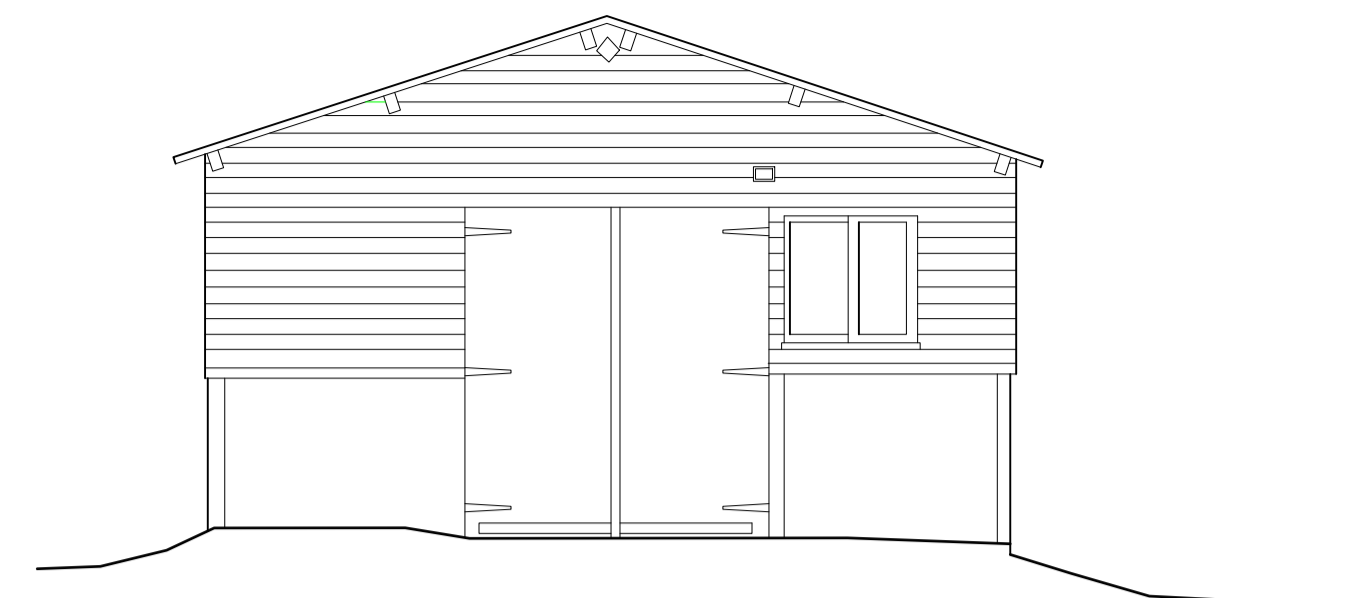


214m Above Datum S.E. ELEVATION

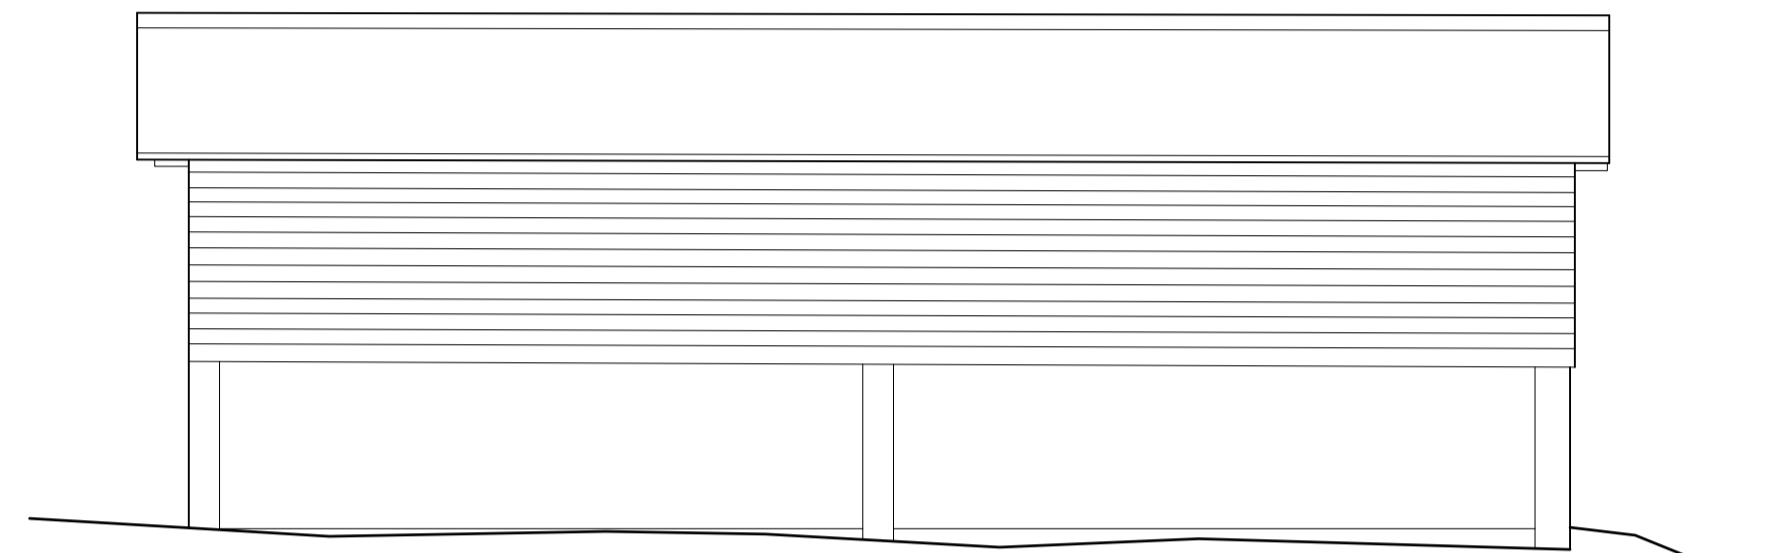

214m Above Datum S.W. ELEVATION

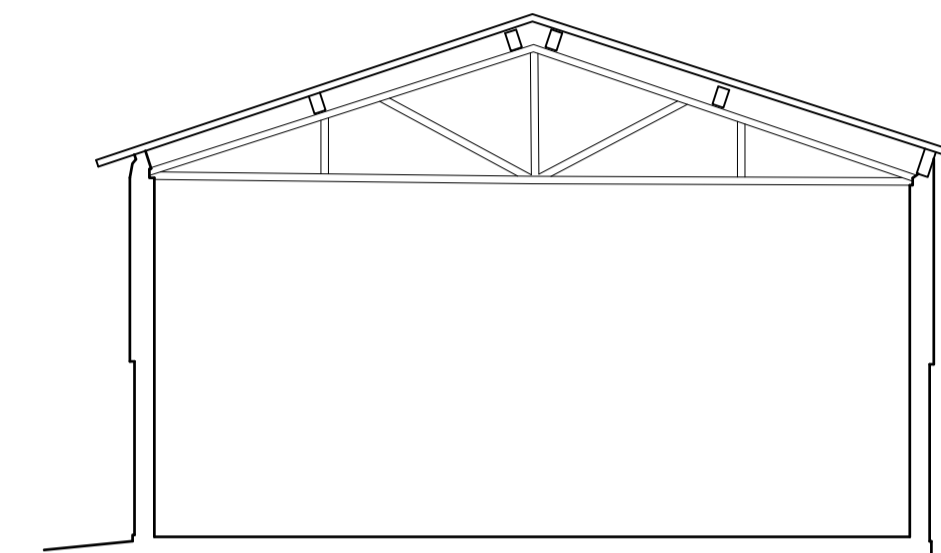


214m Above Datum TYPICAL SECTION

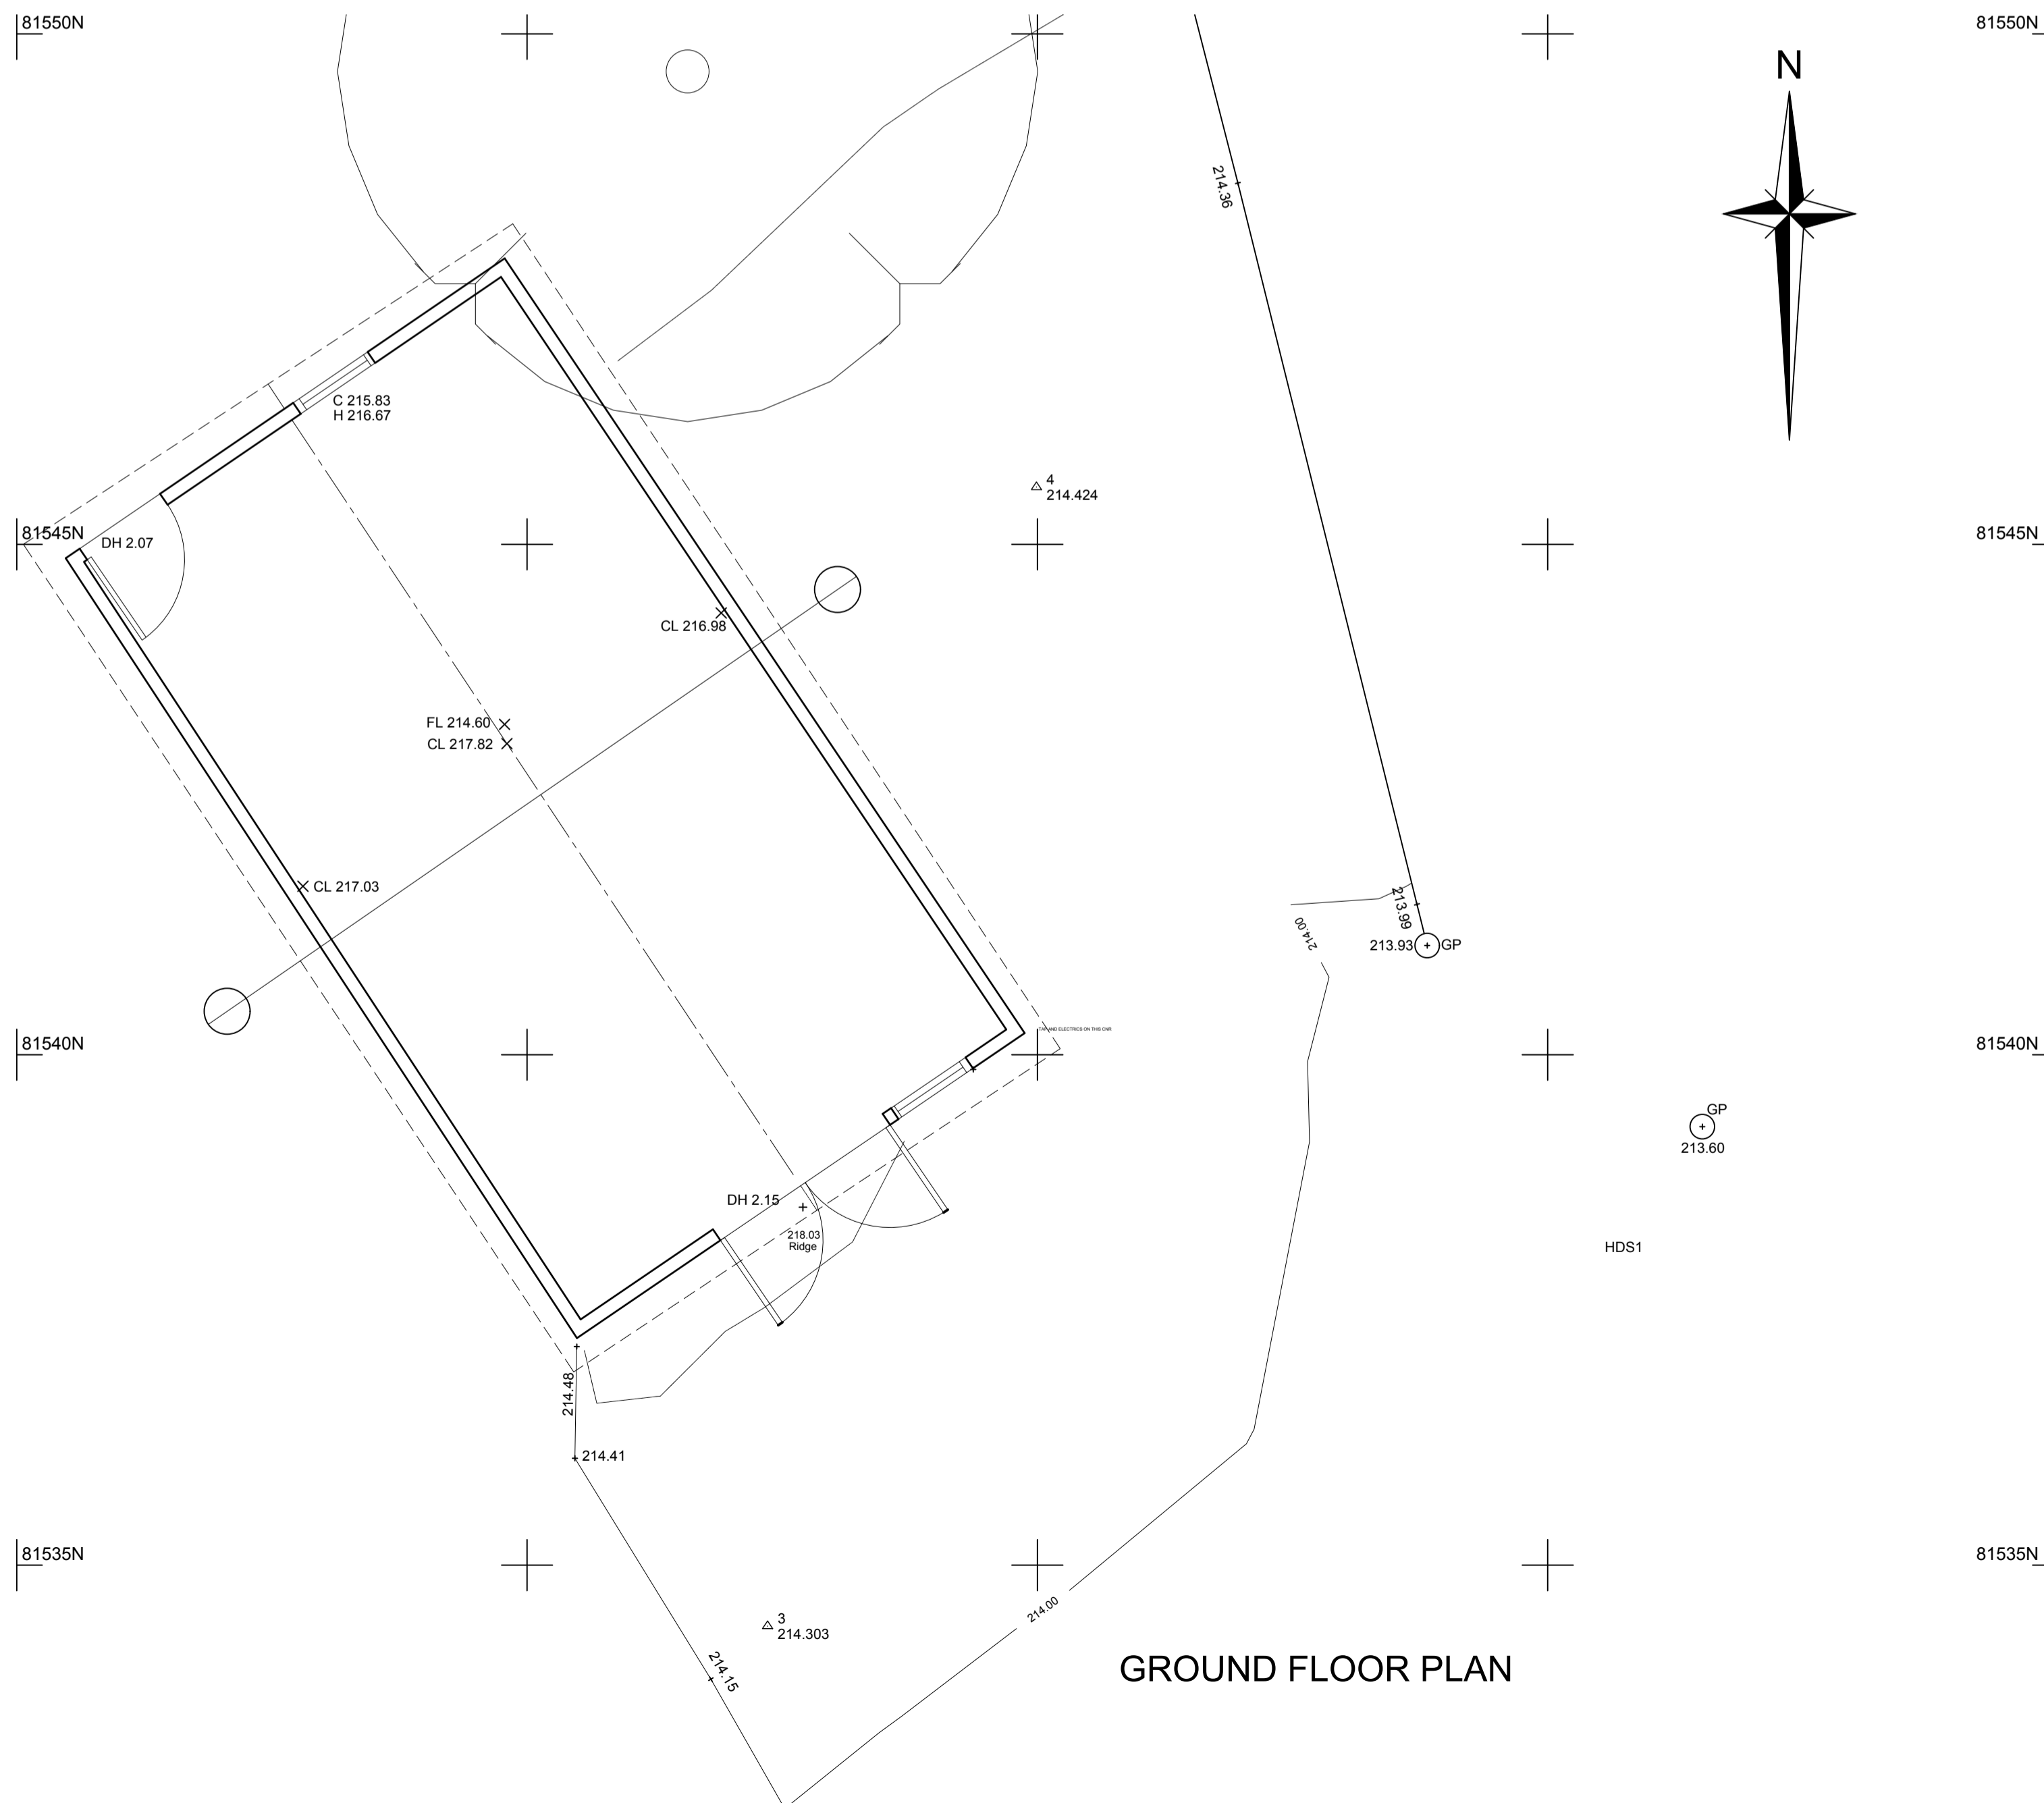

GROUND FLOOR PLAN

Note: Partial survey only, some information is prepared from photographs and is indicative

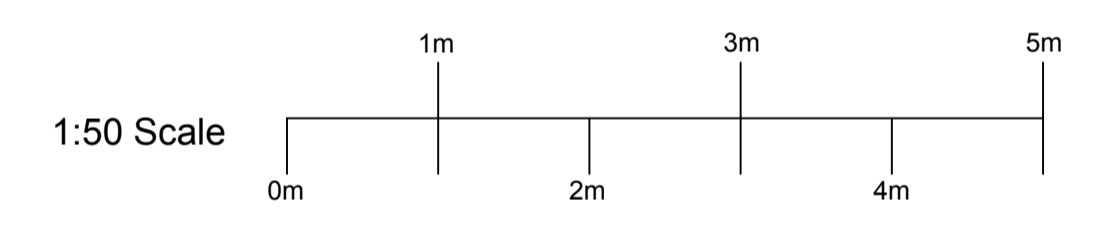

PRELIMINARY ISSUE

P2	04/09/20	ADW	Updated preliminary issue
P1	20/07/20	ADW	Preliminary Issue
ISSUE/DATE	DRAWN	REVISION	

client
MR WALKER & MS TEMPLETON-WALKER

job
BARN AT TREKENNICK HOUSE
ALTARNUN
CORNWALL

drawing
SURVEY AS EXISTING:
FLOOR PLAN, SECTION AND
ELEVATIONS

ADW Design Group
Chartered Architects

Winstone Beacon
Trematon
Saltash
Cornwall
PL12 4RU
Tel: 0333 1230 400
E-mail: admin@adwdesigngroup.co.uk

scale 1:50	drawn ADW
date JULY 2020	checked
CAD ref 2020.08.03	original size A1
drwg.no.	

2020/08- 03P2

