

Scale 1:50 printed at A3



Scale 1:100 printed at A3

**Notes**


Please print to A3. This drawing has been prepared for Planning and Building regulations purposes only. Use only dimensions shown for setting out.

© This drawing and the concept contained herein remains the property of the copyright holders Redesign Architecture Ltd and shall not be copied or used in whole or in part without written consent.


This drawing is only to be used only in connection with the replacement balcony.

Revisions


Existing balcony structure, timber post and rail balustrade with timber deck boards on joists spanning between cantilevered concrete lintels. Lintels have had remedial posts added due to beginnings of structural failure

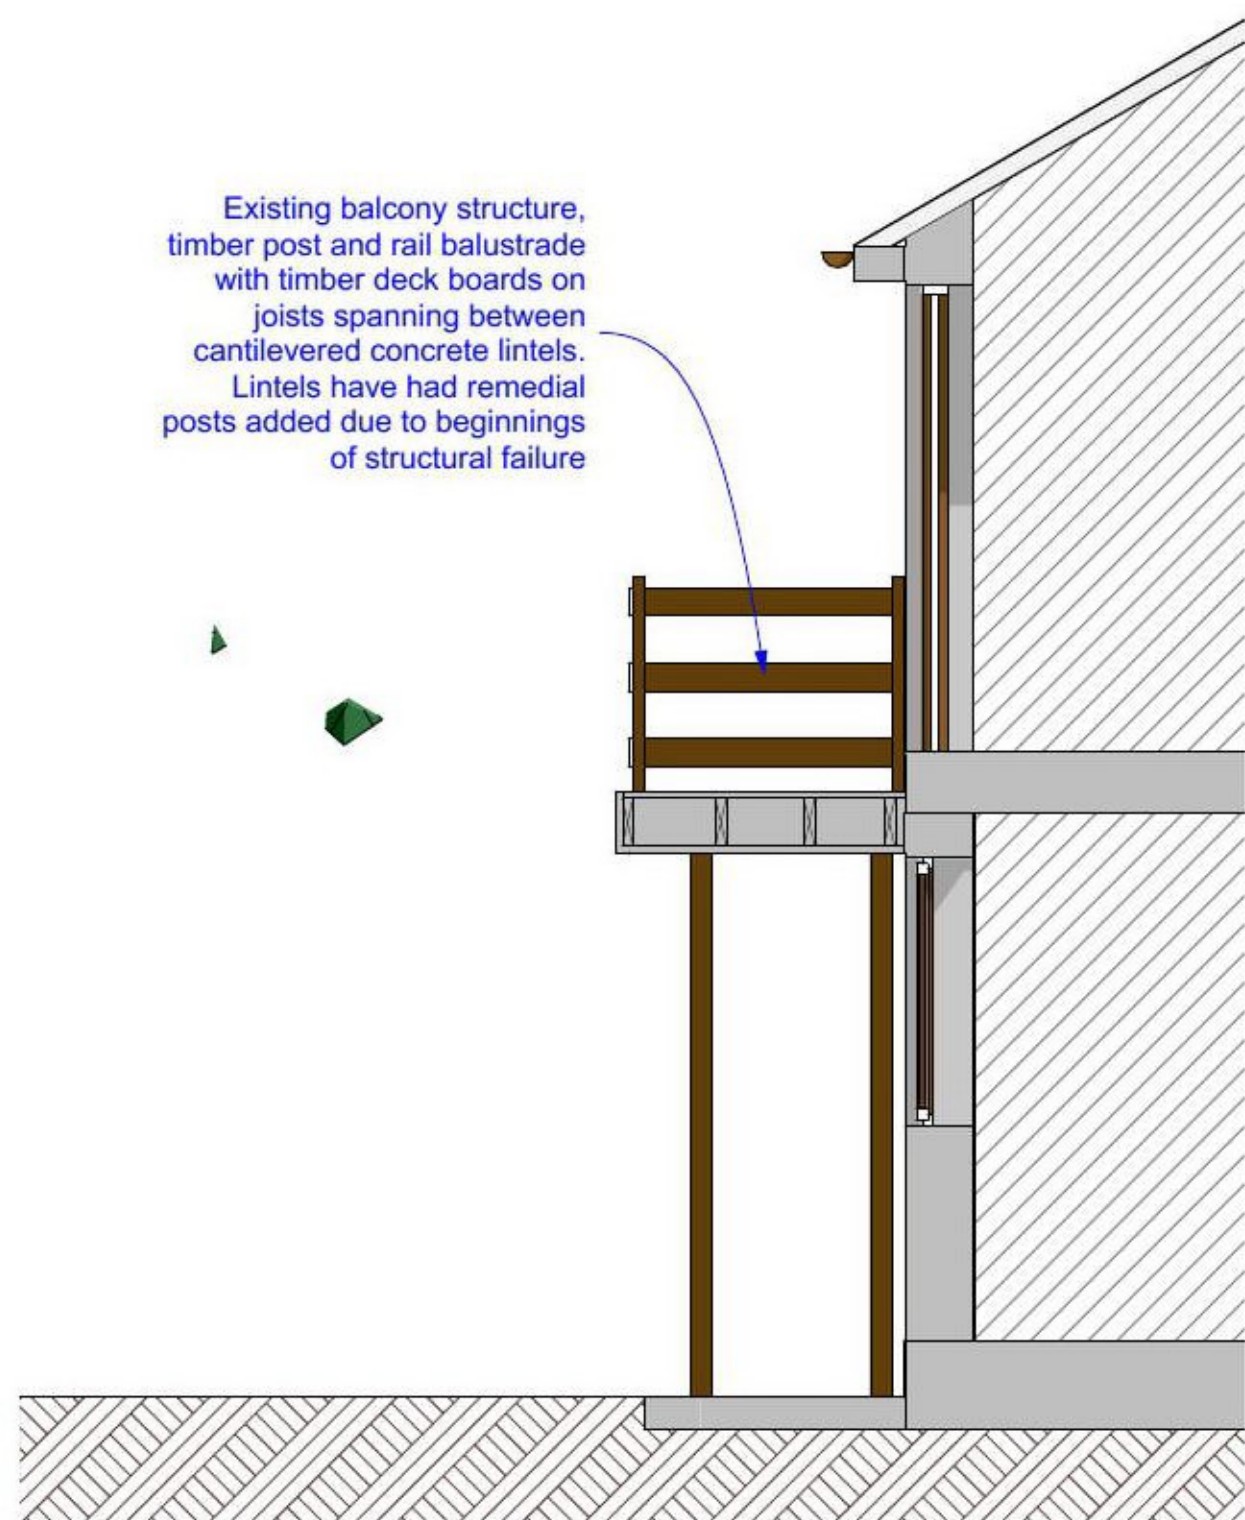

S-10 Existing Balcony Section 1:50

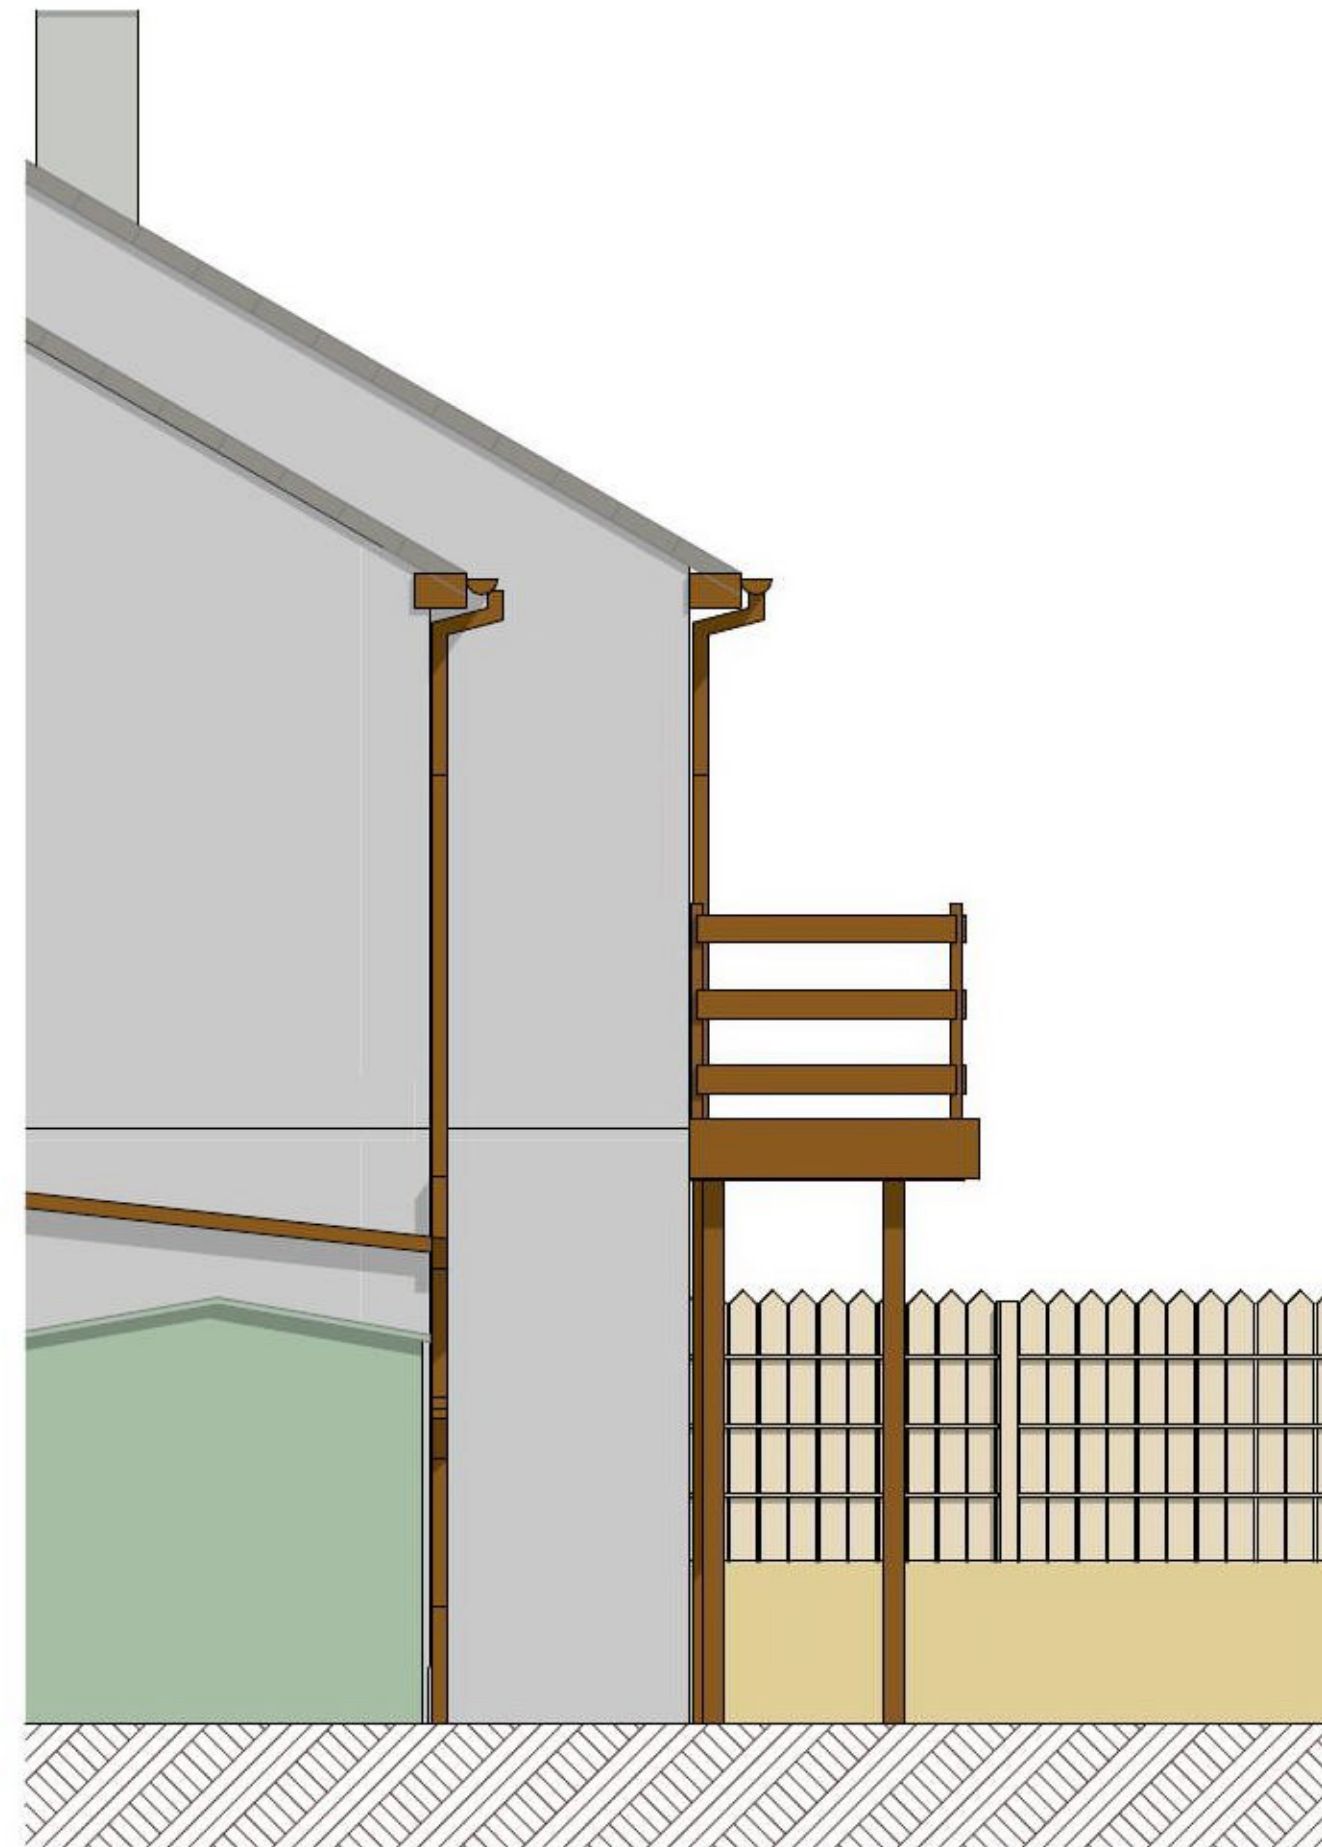

E-19 South Elevation 1:50



E-18 North Elevation 1:50

Client  
Mr and Mrs Harrold

Project  
2 Treglyn Close, Newlyn, Cornwall TR18 5EZ

Drawing  
Existing Elevations and Section

Project no 2105 Drawing no P.03

Date  
March 2021



2 Nancealverne Walk, Madron Road, Penzance, Cornwall TR20 8FB

Tel: [redacted]  
e-mail: architect@nigelturner.design  
web: www.nigelturner.design