


Scale 1:50 printed at A3

 

Scale 1:100 printed at A3


Notes

Please print to A3. This drawing has been prepared for Planning and Building regulations purposes only. Use only dimensions shown for setting out.

© This drawing and the concept contained herein remains the property of the copyright holders Redesign Architecture Ltd and shall not be copied or used in whole or in part without written consent.

This drawing is only to be used only in connection with the replacement balcony.

Revisions

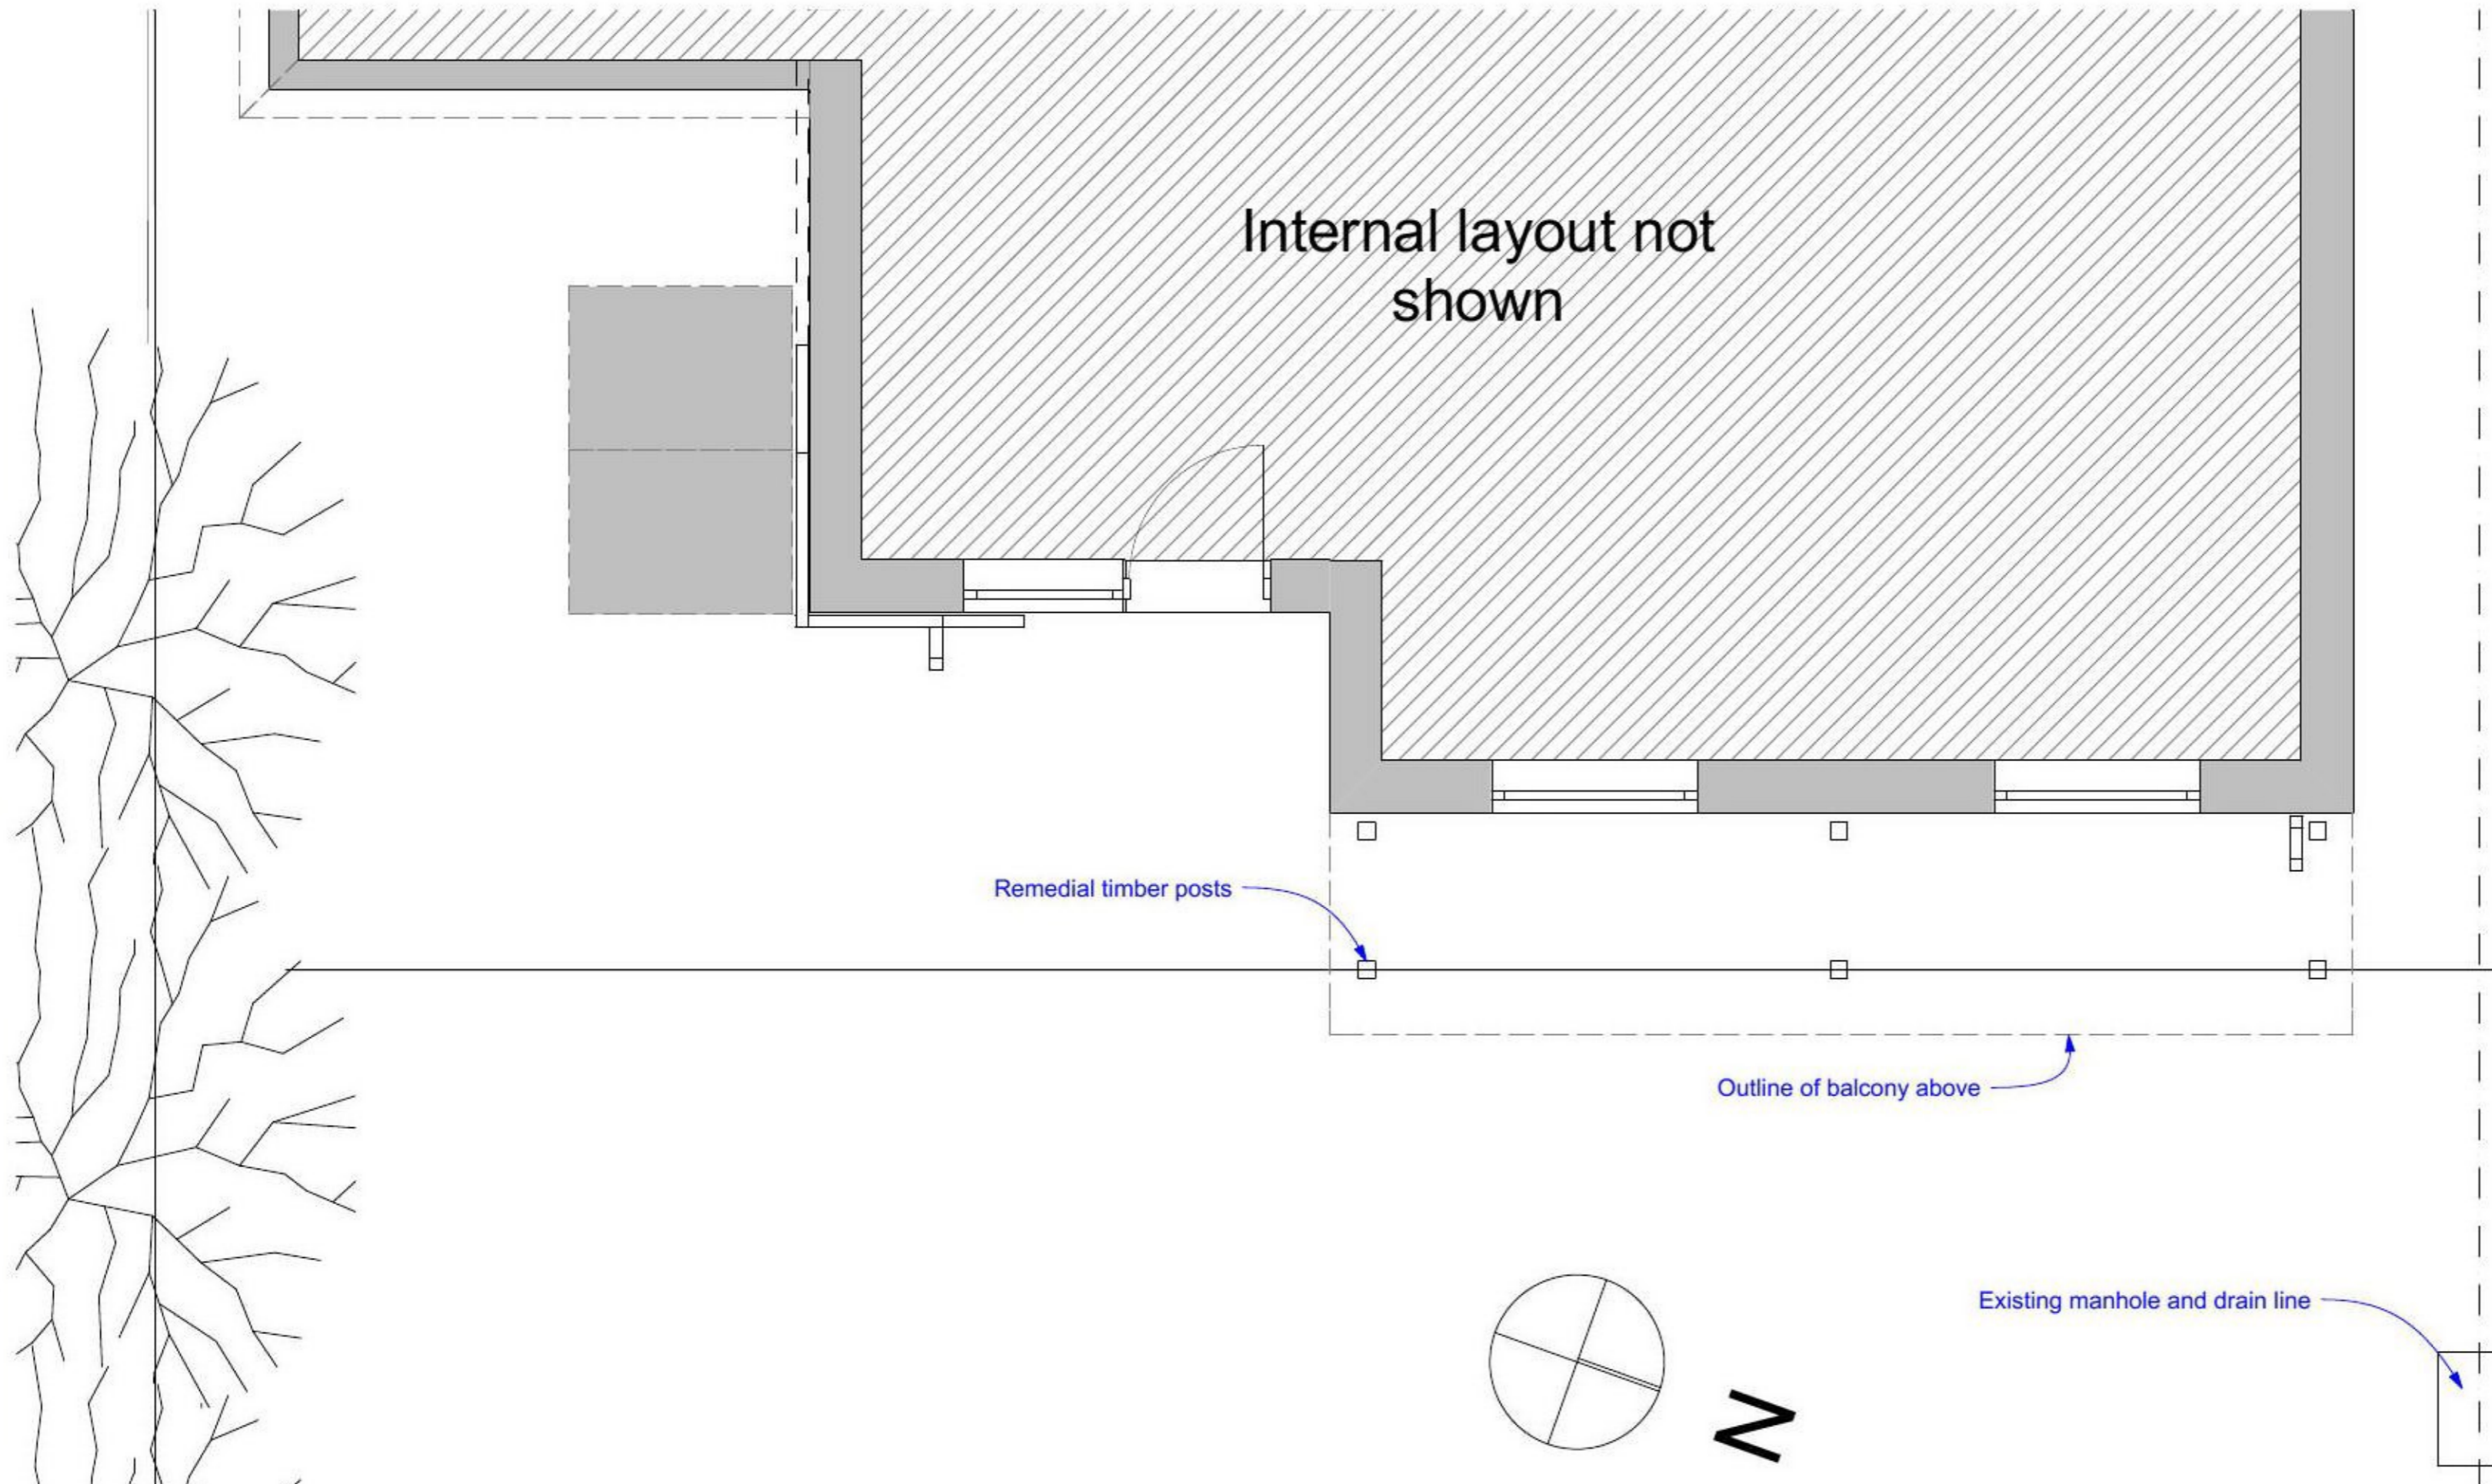

Client
Mr and Mrs Harrold

Project
2 Treglyn Close, Newlyn, Cornwall TR18 5EZ

Drawing
Existing Floor Plans

Project no 2105 Drawing no P.01

Date
March 2021



2 Nancealverne Walk, Madron Road, Penzance, Cornwall TR20 8FB

Tel: [redacted]
e-mail : architect@nigelturner.design
web : www.nigelturner.design