
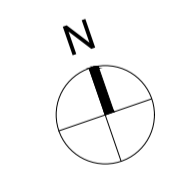


- This drawing is the copyright of HNW Architects Ltd Registered No. 3589904
- All dimensions must be verified on site prior to construction.
- Do not scale this drawing except for Planning Application purposes.
- Ordnance Survey Licence No. 10000200
- Only PDF issues of this drawing are controlled. All other formats of this drawing (e.g. .dwg Autocad or .rvt Revit files) are un-controlled and are used at your own risk.
- This drawing must not be copied, transmitted or passed to a third party, without written consent.

Rev	Amendments	by	chkd	Date
P1	Planning issue	BR	AC	22/05/20

--- SITE BOUNDARY

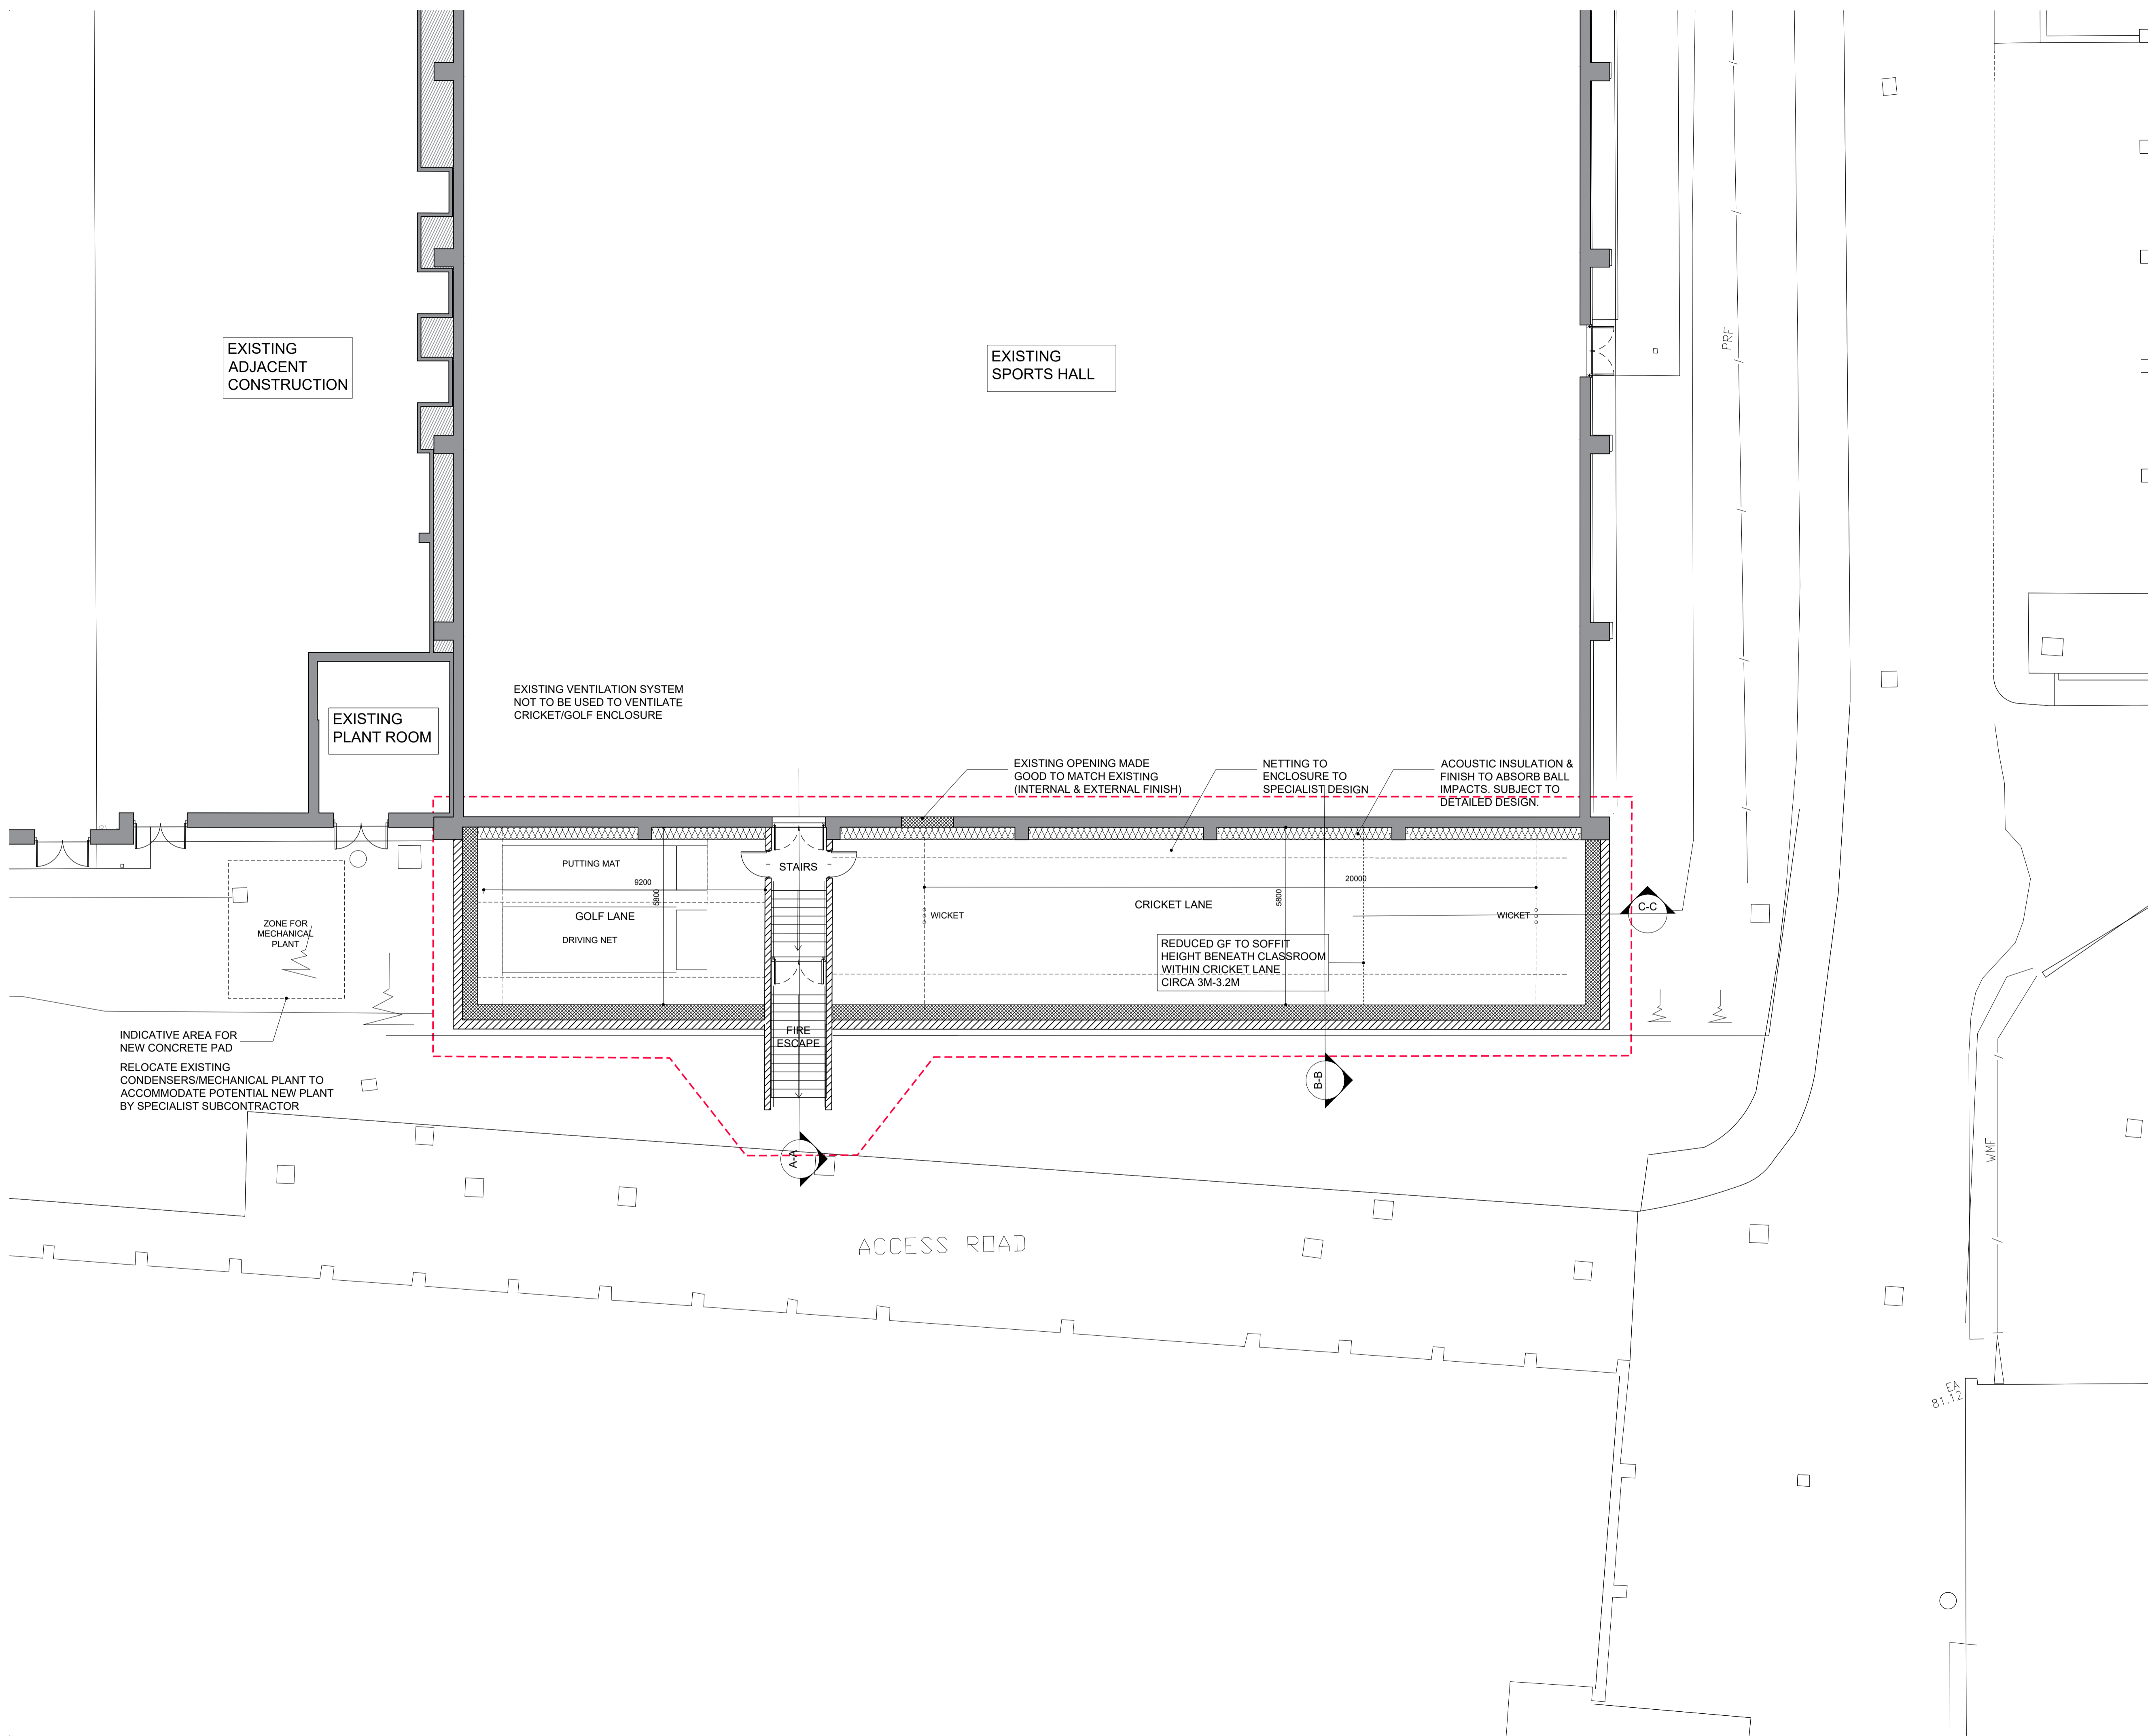

Scale 1:100

Project  
SEAFORD COLLEGE  
PETWORTH, WEST SUSSEX

Drawn By: AJ  
Checked By: BR  
HNW Project No.: 19037  
Date Created: DEC 2019

Scale  
A1- 1:100

Drawing Title  
PROPOSED GROUND  
FLOOR PLAN

Drawing Status: PRELIMINARY  
Revision: P1

Drawing Number  
19037-HNW-XX-00-DR-A-2200

81 North Street, Chichester, West Sussex, PO19 1JH

