


- This drawing is the copyright of HNW Architects Ltd Registered No. 3589904  
 - All dimensions must be verified on site prior to construction.  
 - Do not scale this drawing except for Planning Application purposes.  
 - Ordnance Survey Licence No. 10000200  
 - Only PDF issues of this drawing are controlled. All other formats of this drawing (e.g. .dwg AutoCAD or .rvt Revit files) are un-controlled and are used at your own risk.  
 - This drawing must not be copied, transmitted or passed to a third party, without written consent.


Rev	Amendments	by	chkd	Date
P1	Planning issue	BR	AC	27/05/20

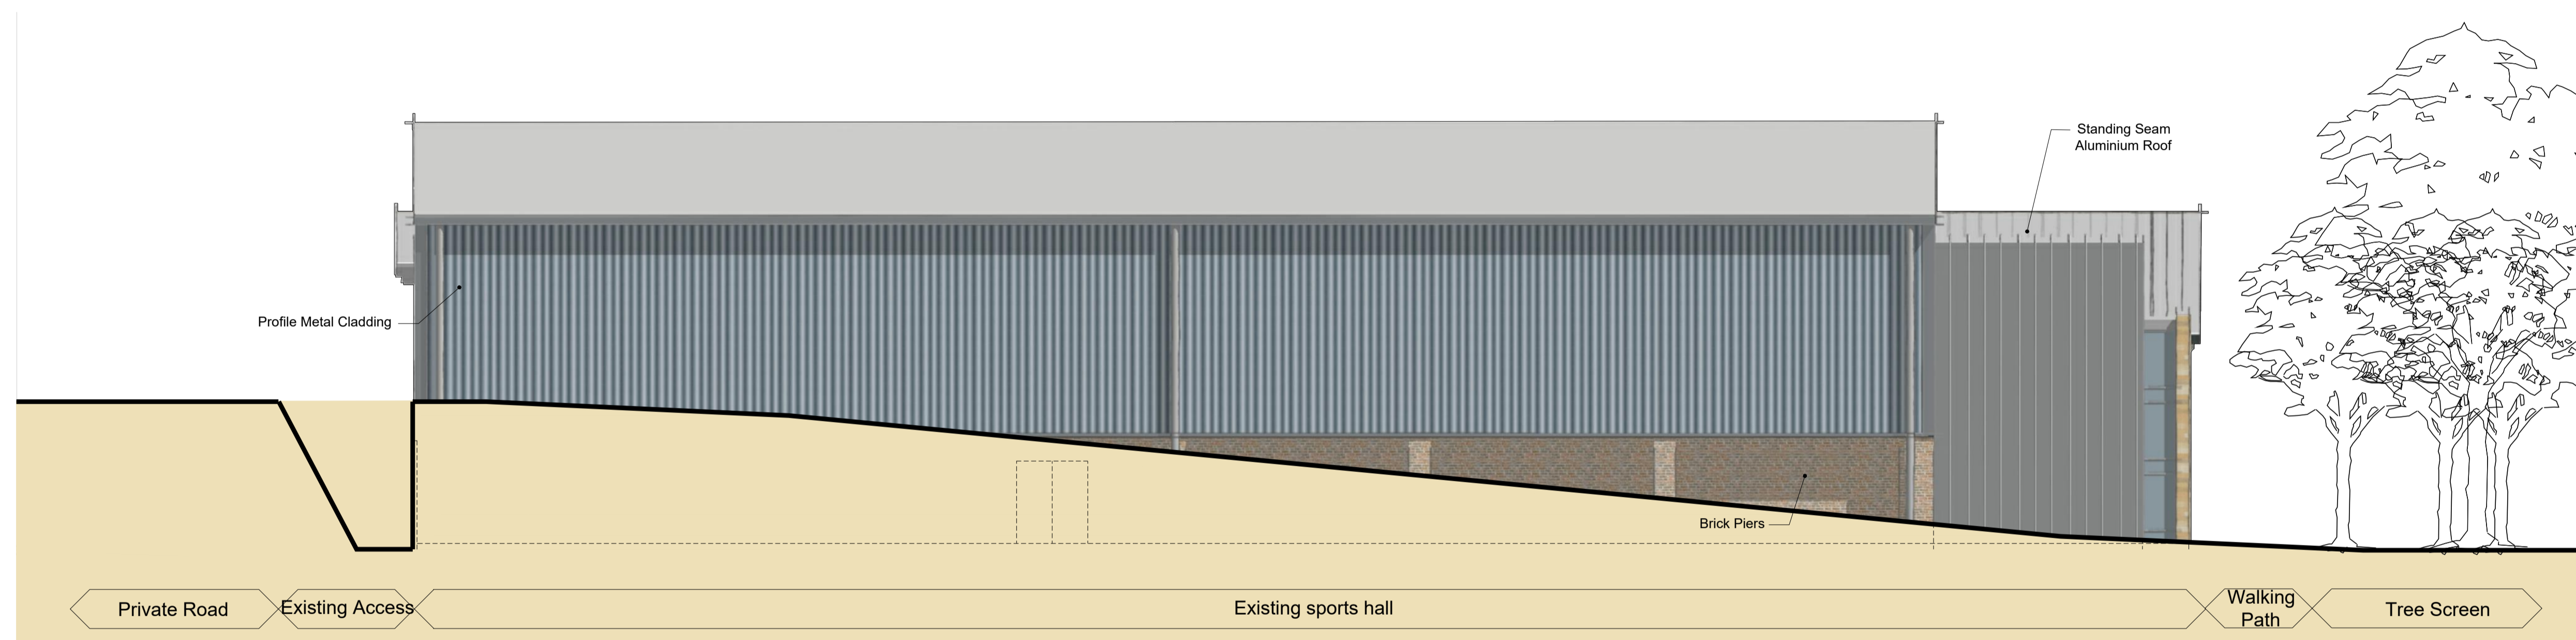


WEST ELEVATION



EAST ELEVATION

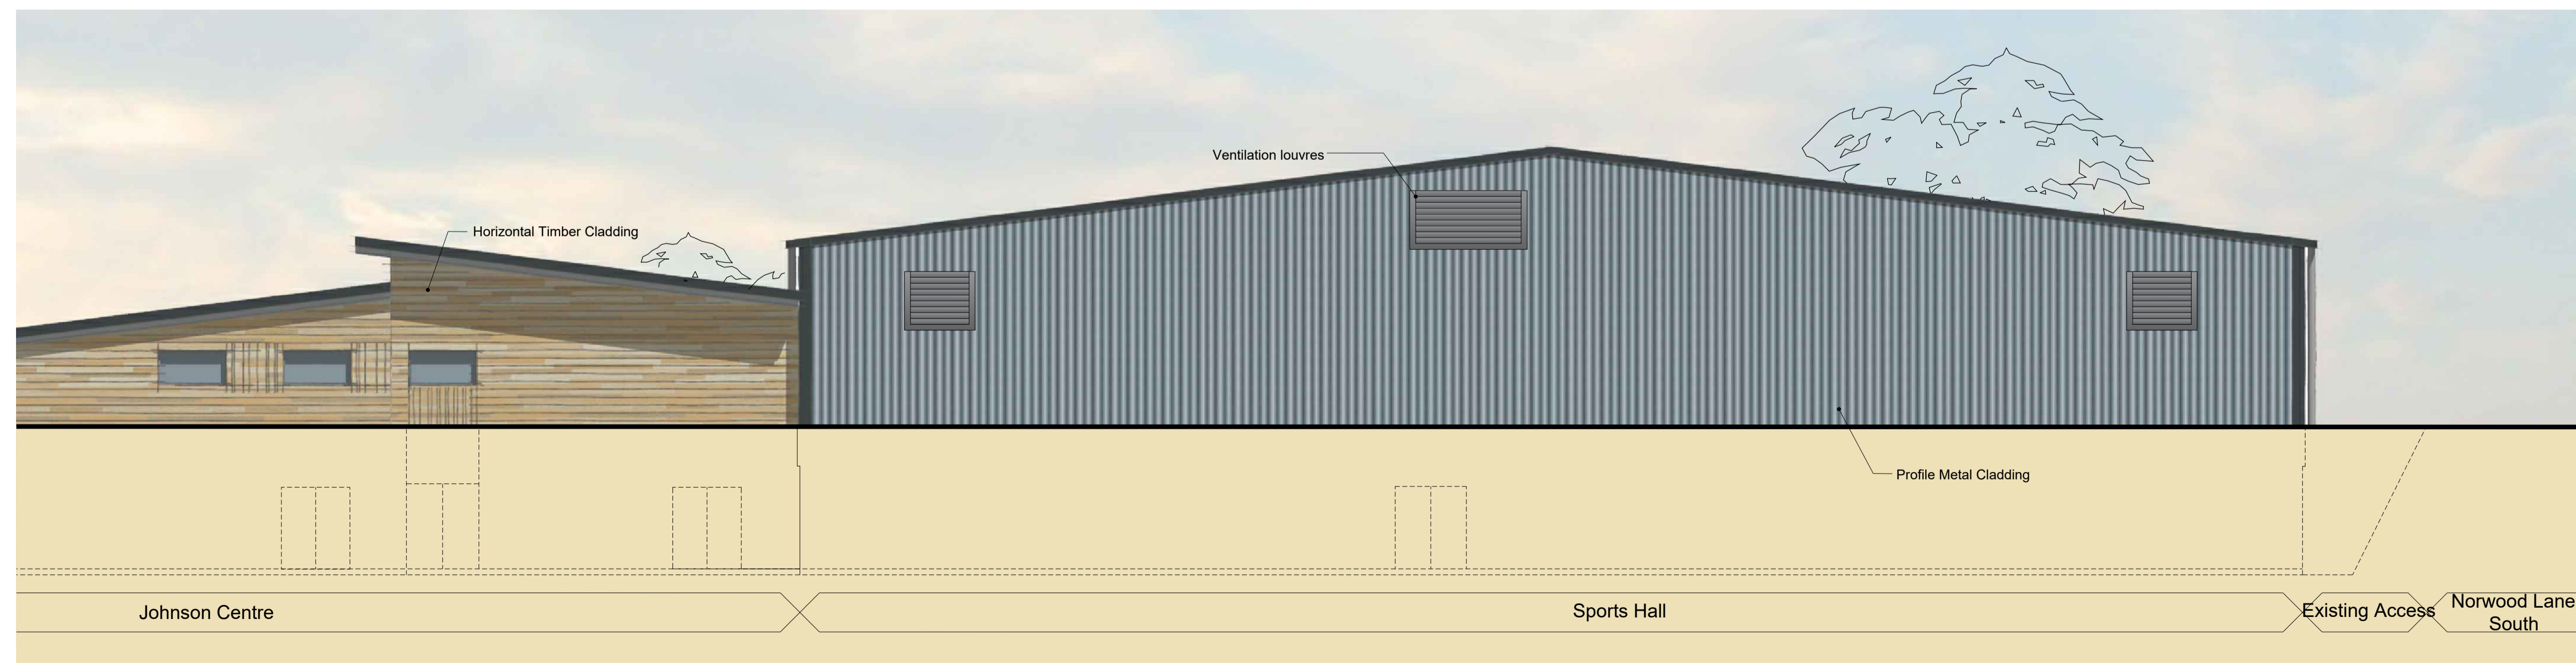

SOUTH ELEVATION

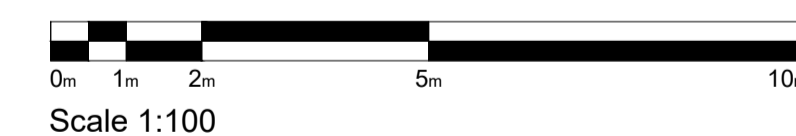

Project  
**SEAFORD COLLEGE,  
 PETWORTH, WEST SUSSEX,**

Drawn By: ADS  
 Checked By: MCZ  
 HNW Project No.: 19037  
 Date Created: Nov 2019  
 Scale: A1- 1:100

Drawing Title  
**EXISTING ELEVATIONS**

Drawing Status: PRELIMINARY  
 Revision: P1

Drawing Number  
**19037-HNW-XX-ZZ-DR-1300**

61 North Street, Chichester, West Sussex, PO19 1JH

