


- This drawing is the copyright of HNW Architects Ltd Registered No. 3589904
 - All dimensions must be verified on site prior to construction.
 - Do not scale this drawing except for Planning Application purposes.
 - Ordnance Survey Licence No. 10000200
 - Only PDF issues of this drawing are controlled. All other formats of this drawing (e.g. .dwg Autocad or .rvt Revit files) are un-controlled and are used at your own risk.
 - This drawing must not be copied, transmitted or passed to a third party, without written consent.


Rev	Amendments	by	chkd	Date
P1	Planning issue	BR	AC	27/05/20

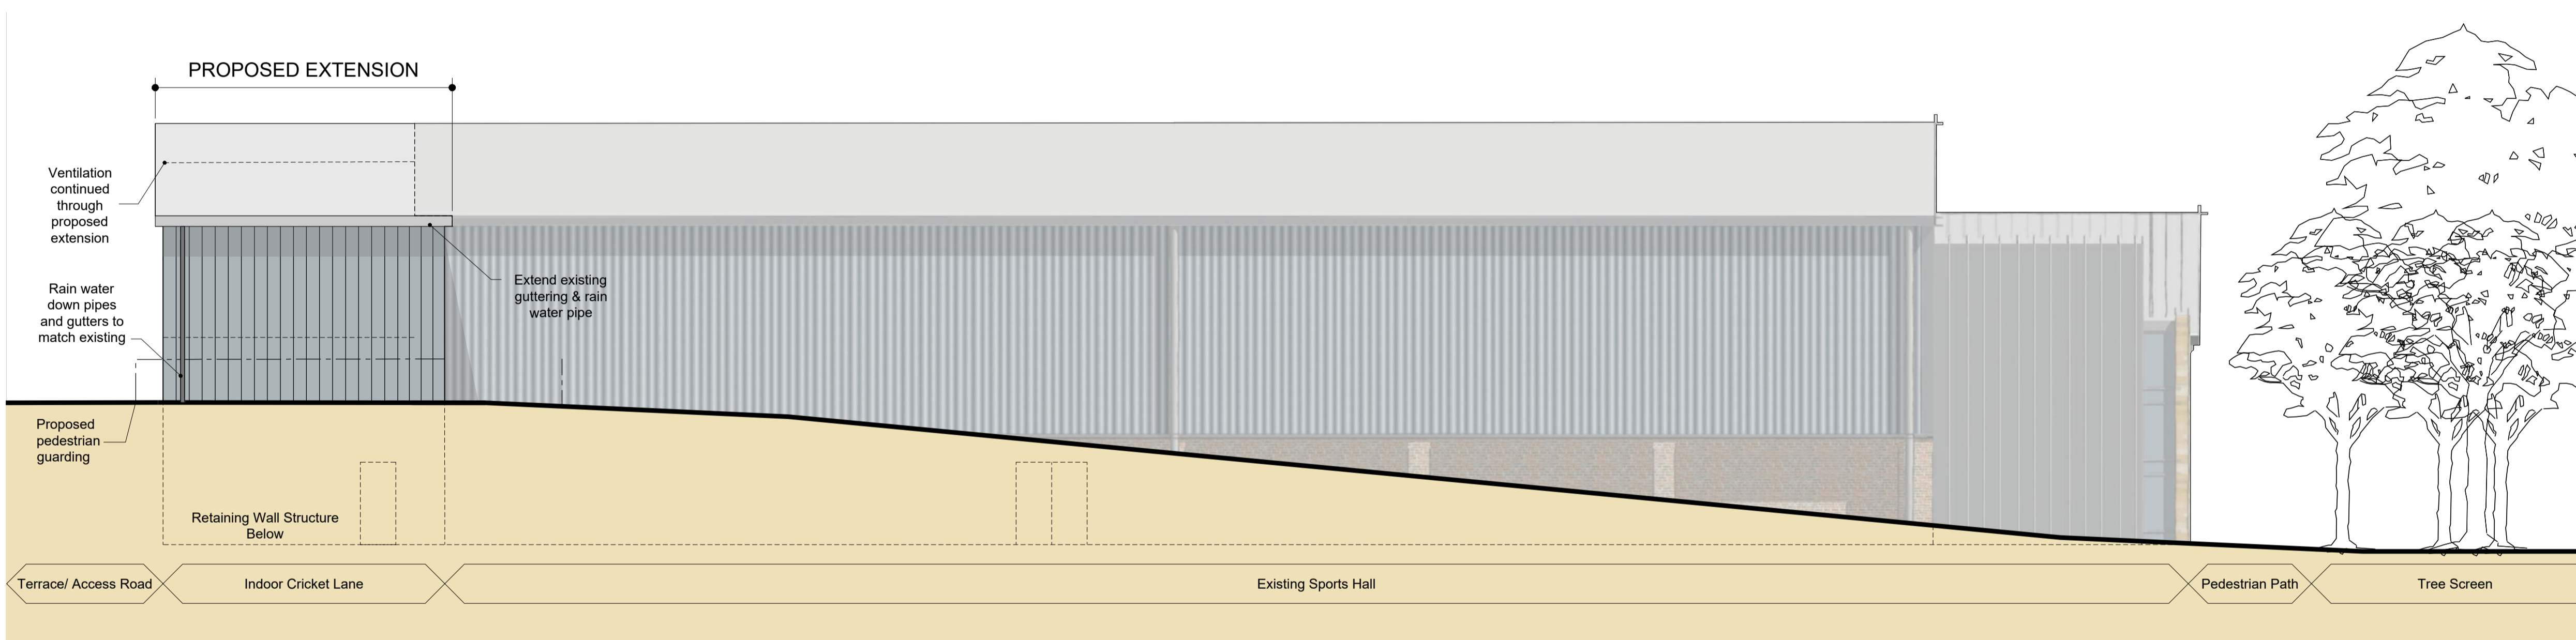


WEST ELEVATION



EAST ELEVATION

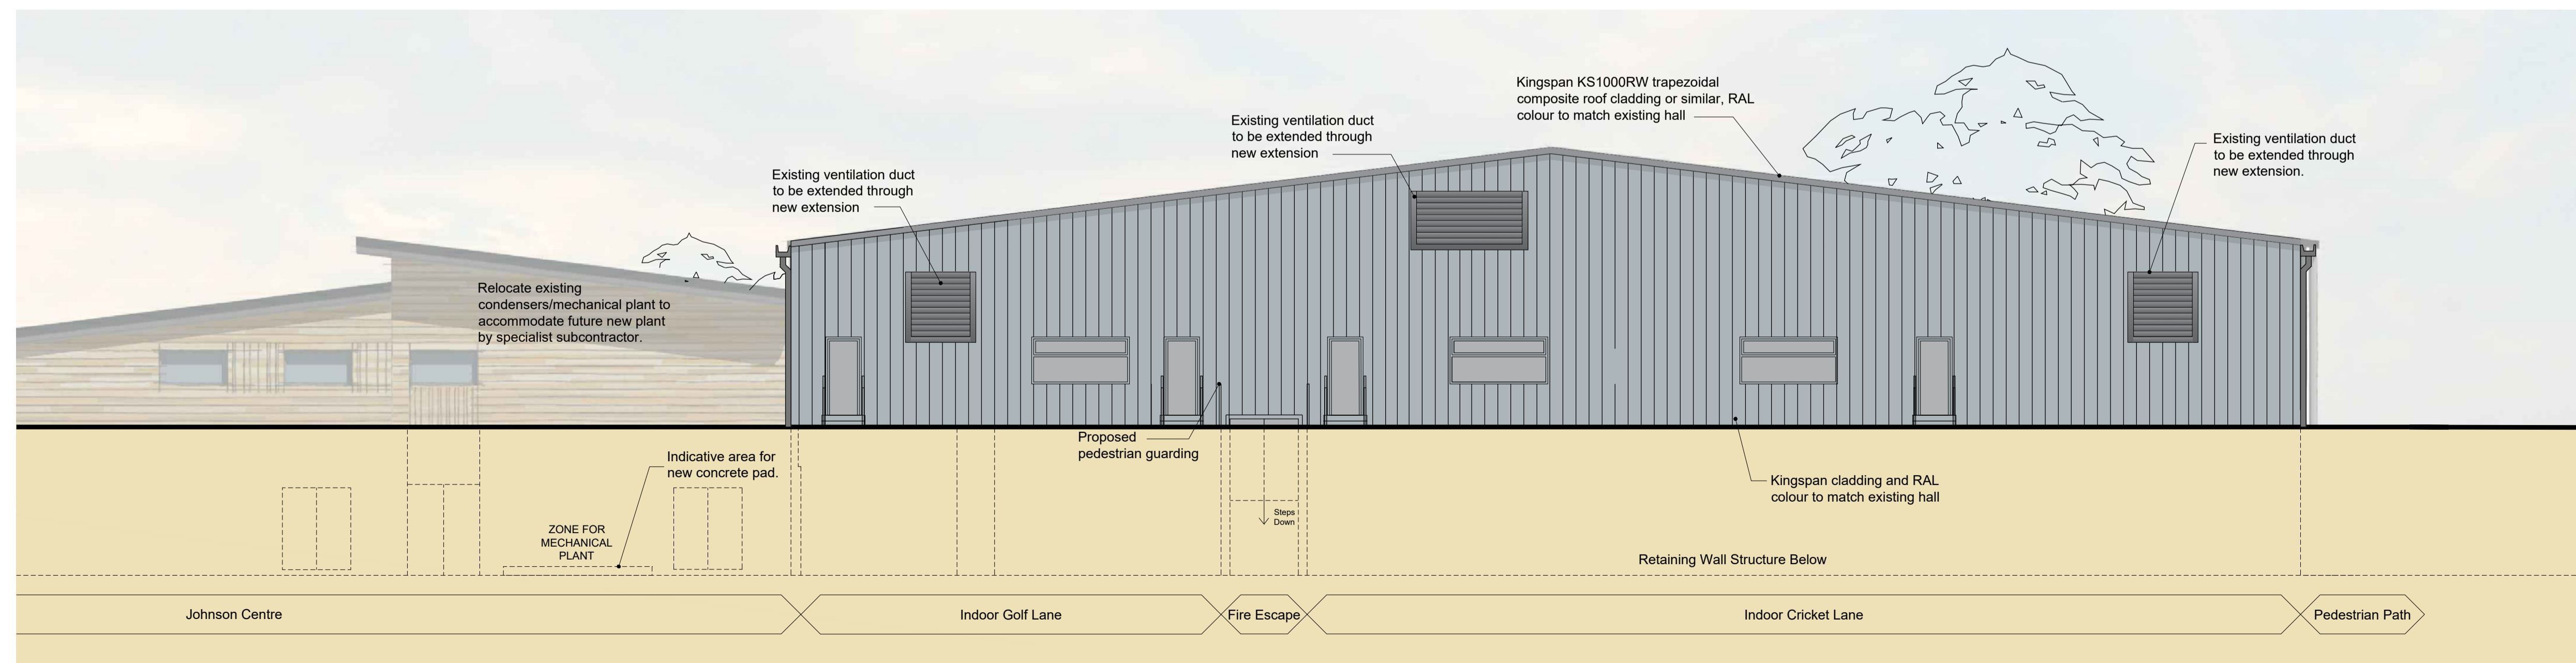

SOUTH ELEVATION

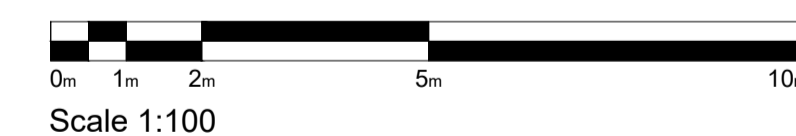

Project
SEAFORD COLLEGE,
PETWORTH, WEST SUSSEX,

Drawn By SA Checked By BR HNW Project No. 19037 Date Created JAN 2020

Scale
A1- 1:100

Drawing Title
PROPOSED ELEVATIONS

Drawing Status: PRELIMINARY
 Revision: P1

Drawing Number
19037-HNW-XX-ZZ-DR-A-2300

61 North Street, Chichester, West Sussex, PO19 1JH

