

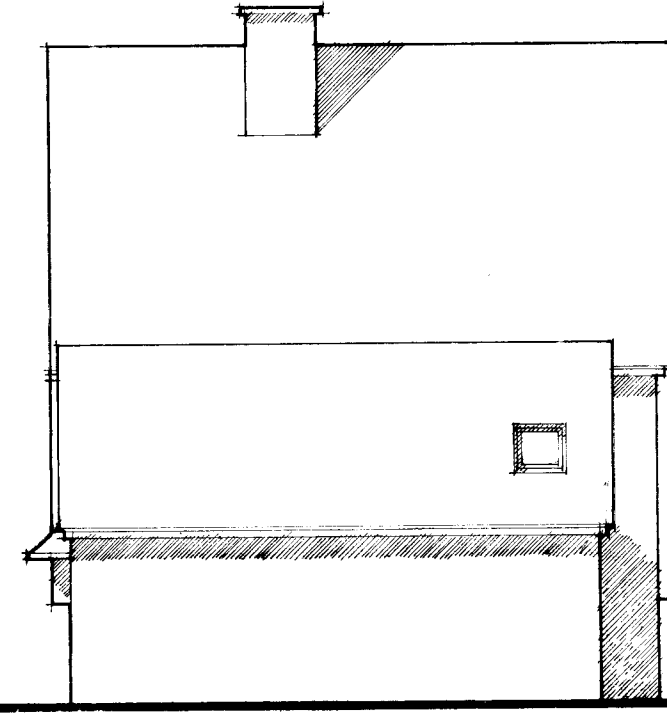



Front elevation

 


Side elevation

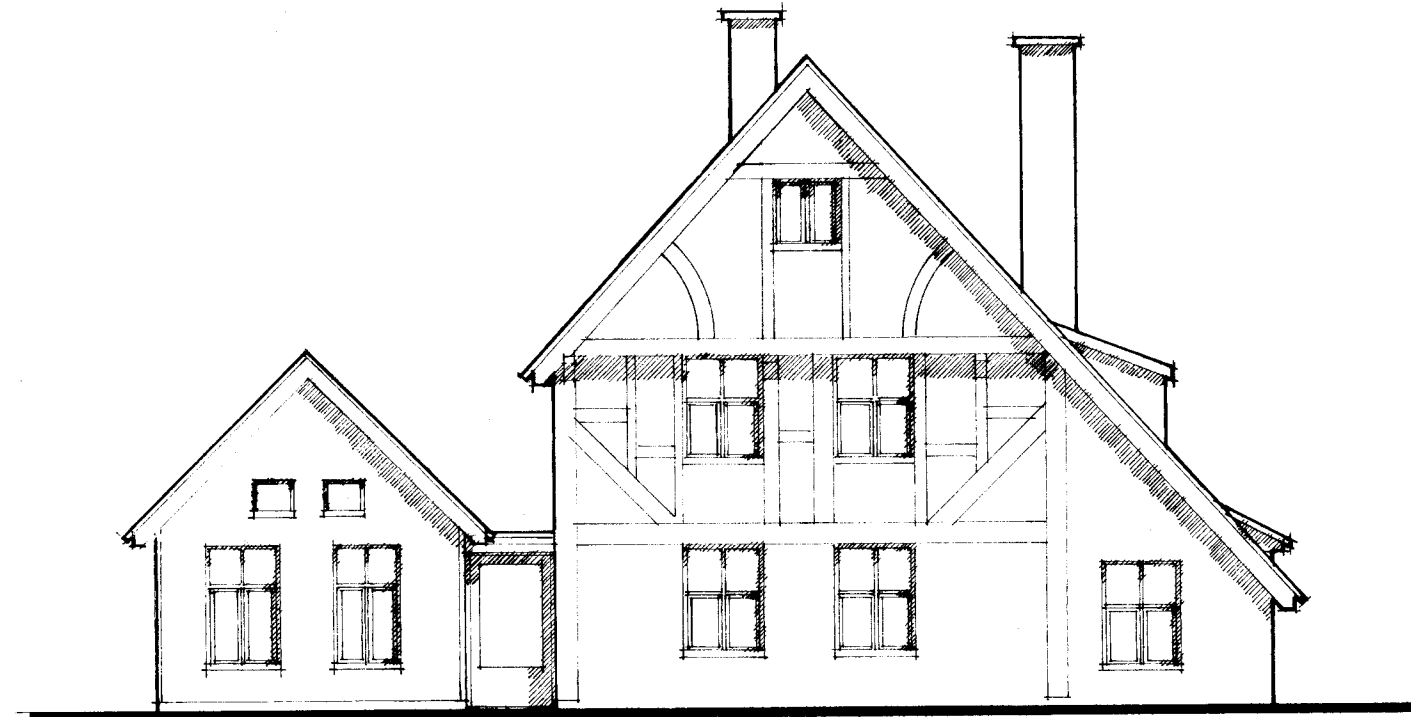



Rear elevation

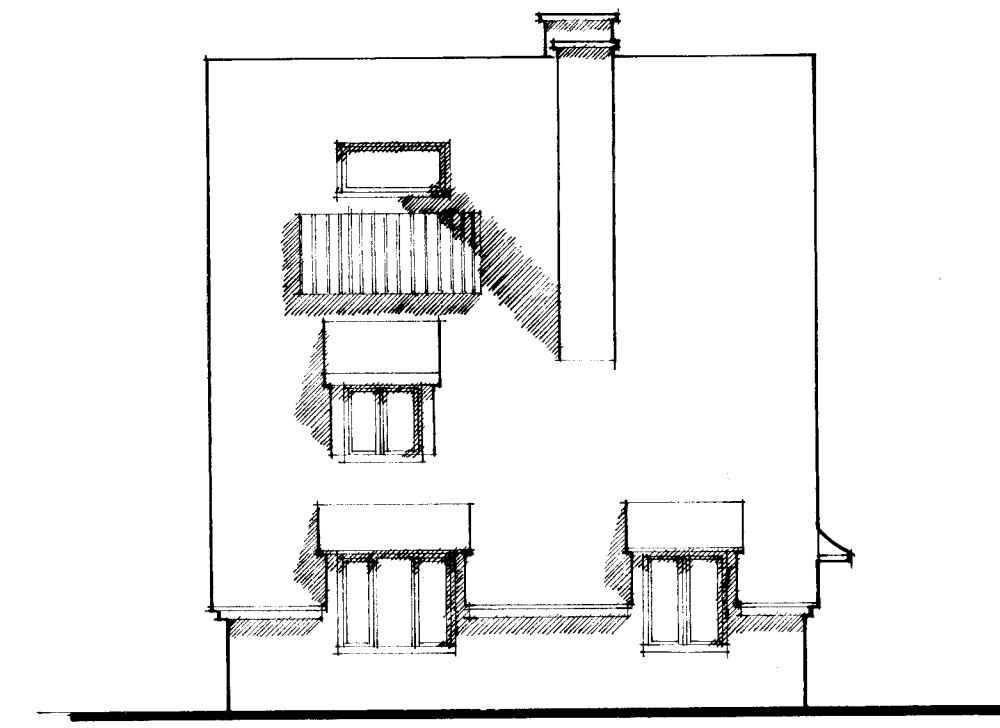


Side elevation

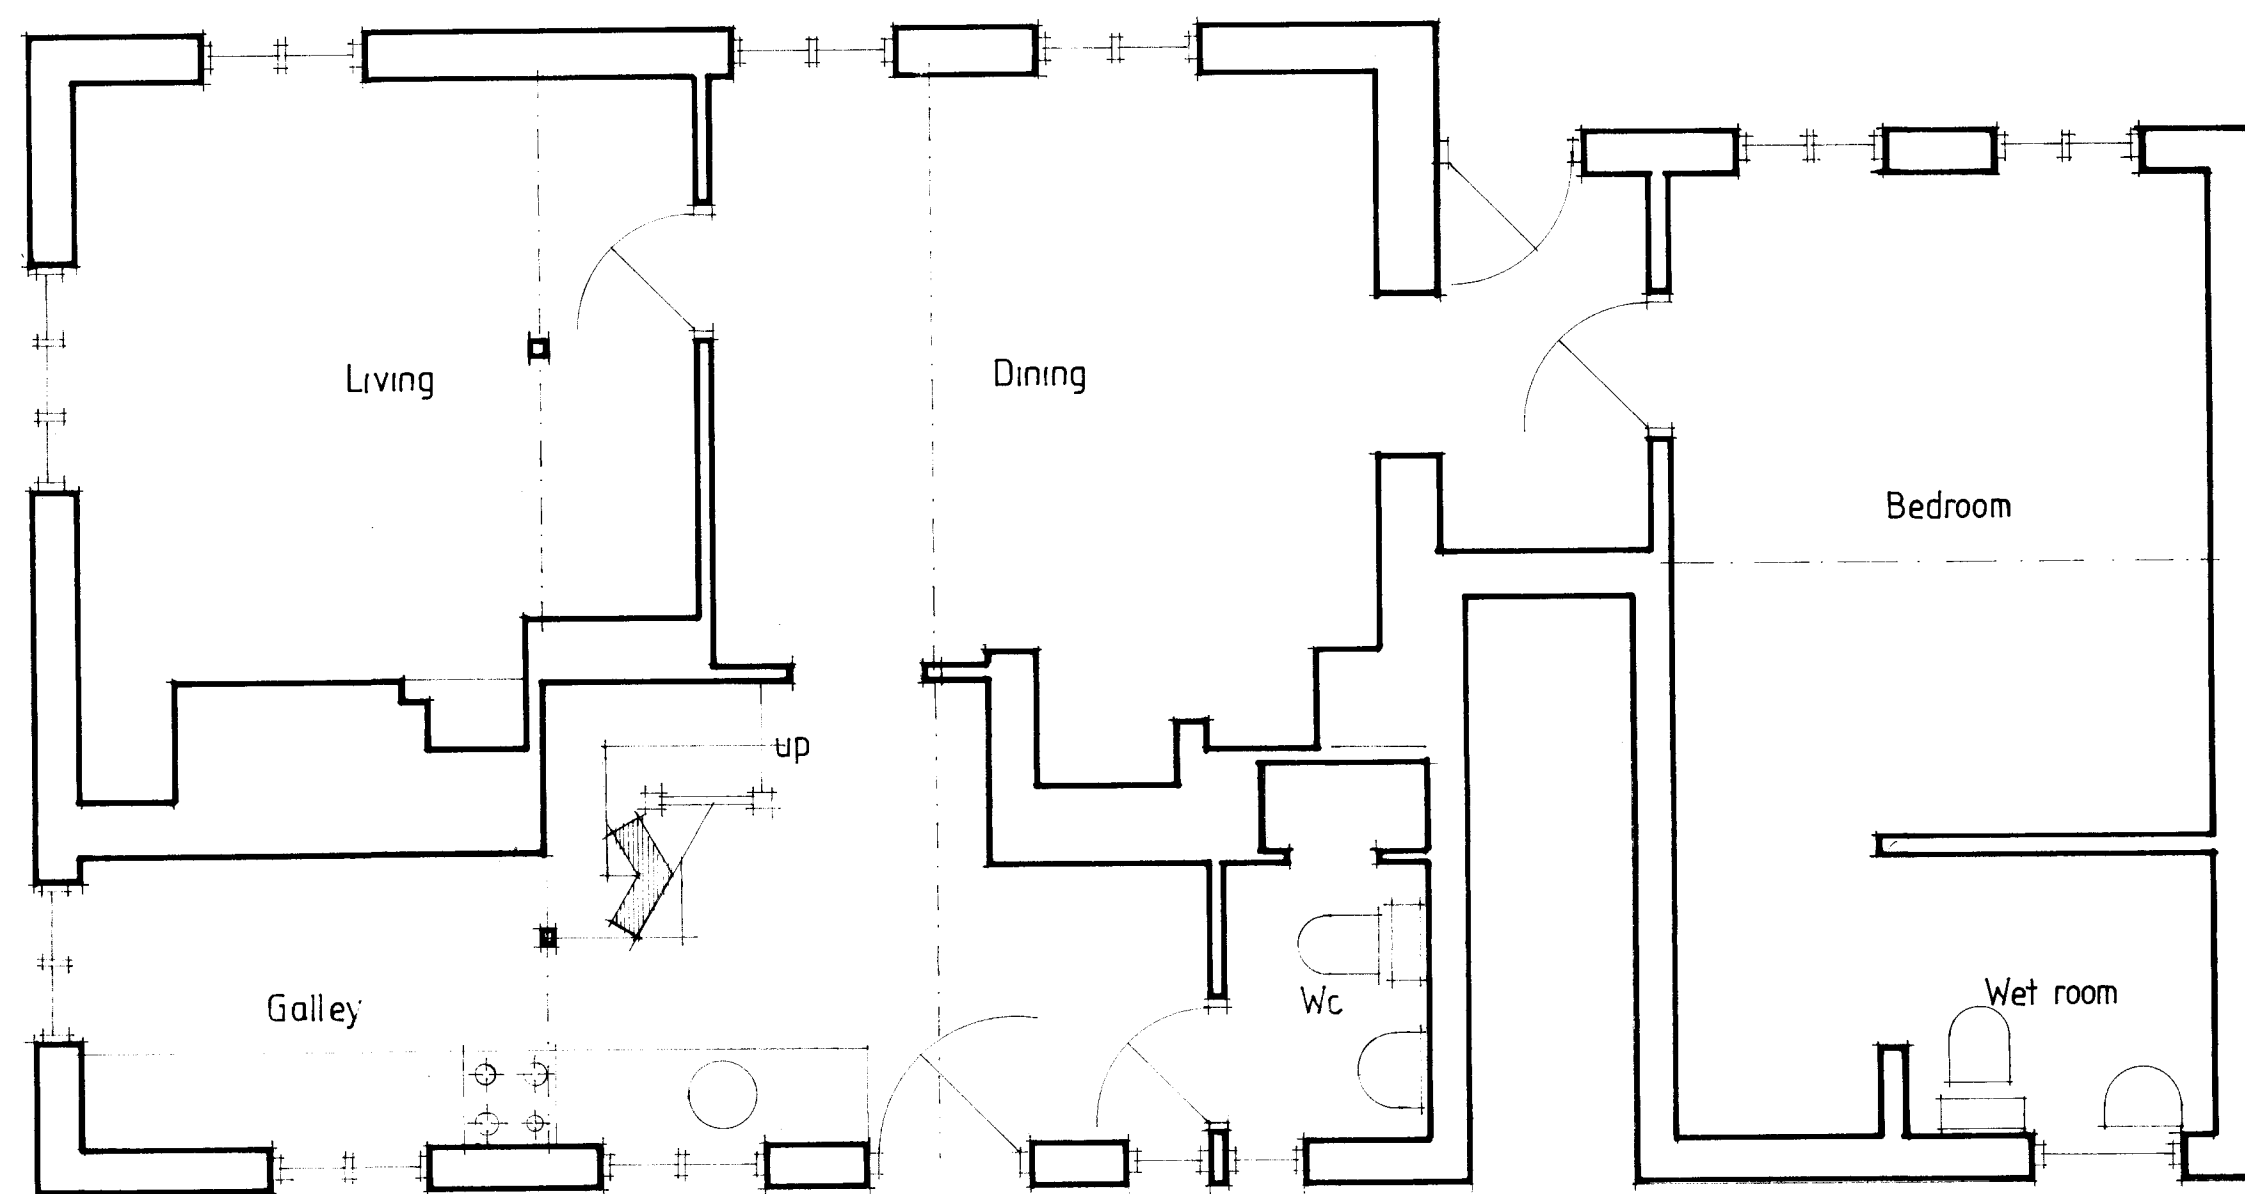

Ground floor plan

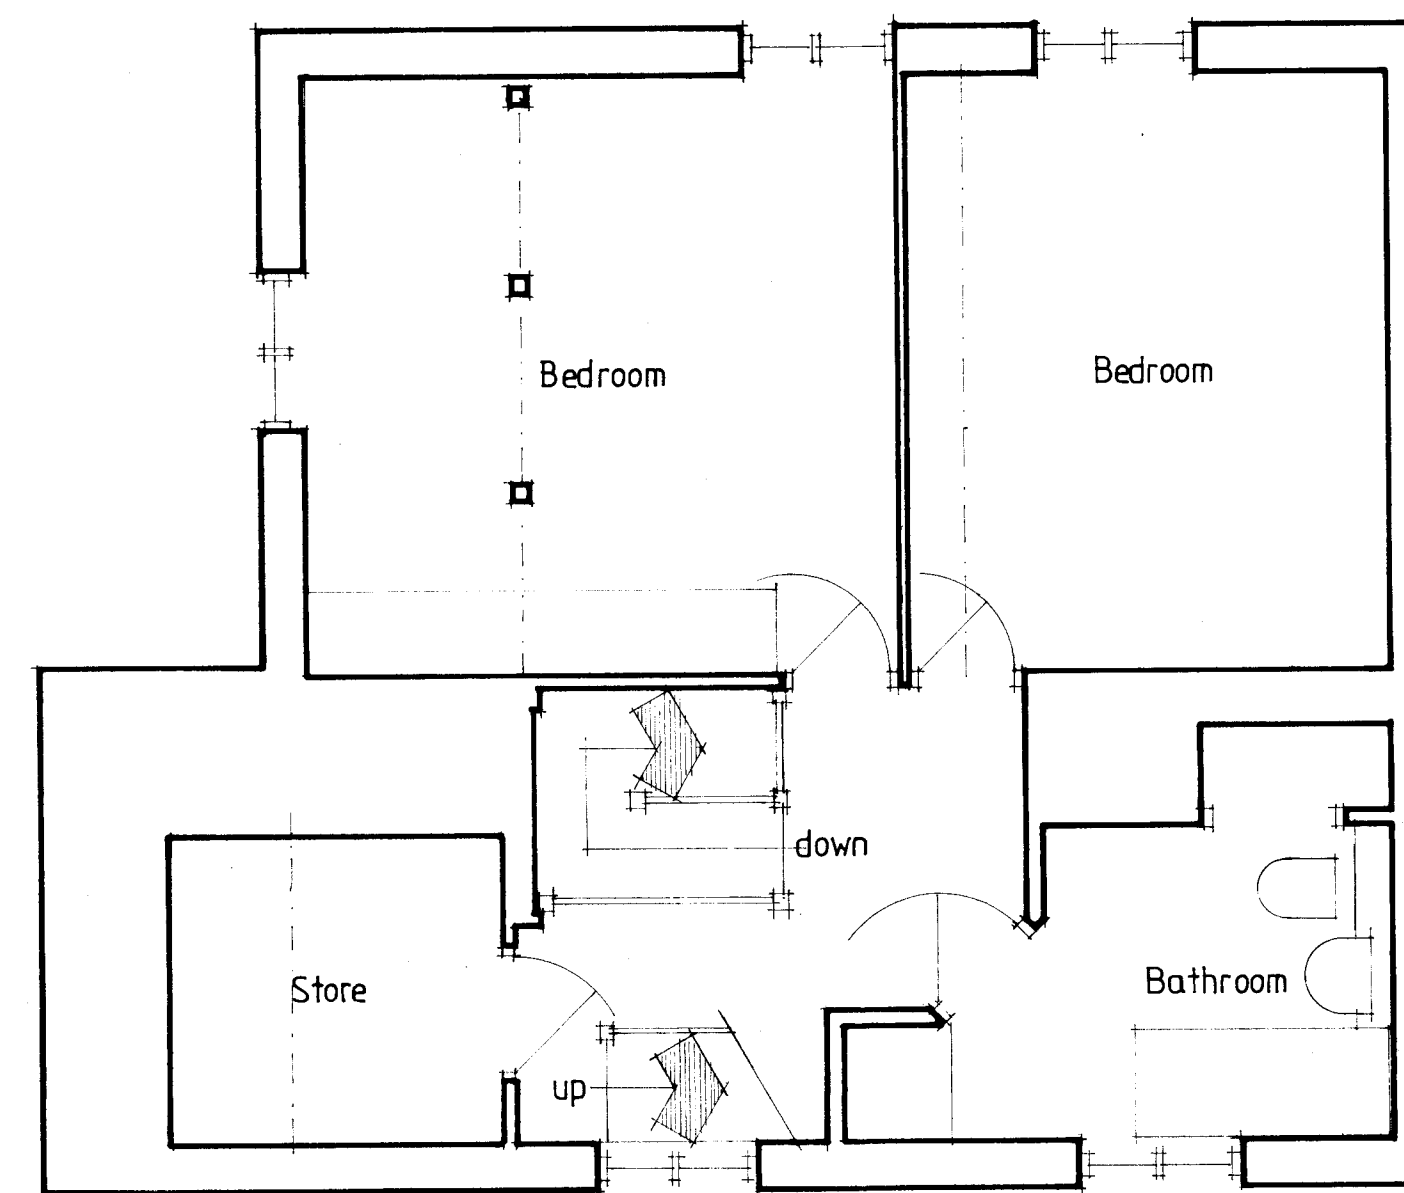 

First floor plan

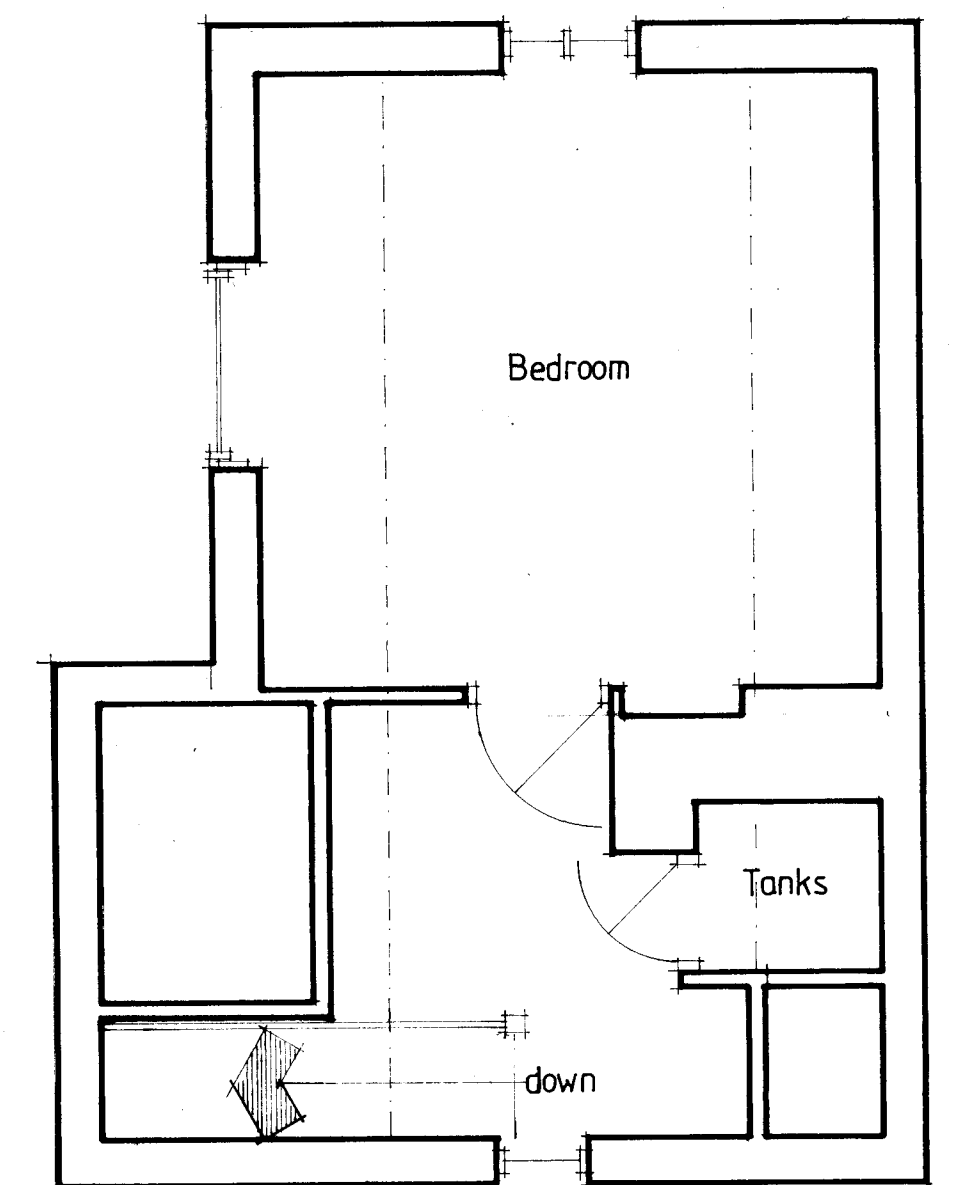

Attic plan

project House refurbishment
location Paper Mill Cottage, Warnford SO32 3LA
drawing Existing
drawing no 933 / 01
scale 1 : 50 1 : 100
date September 2020