





Front (east) Elevation  
scale 1:100

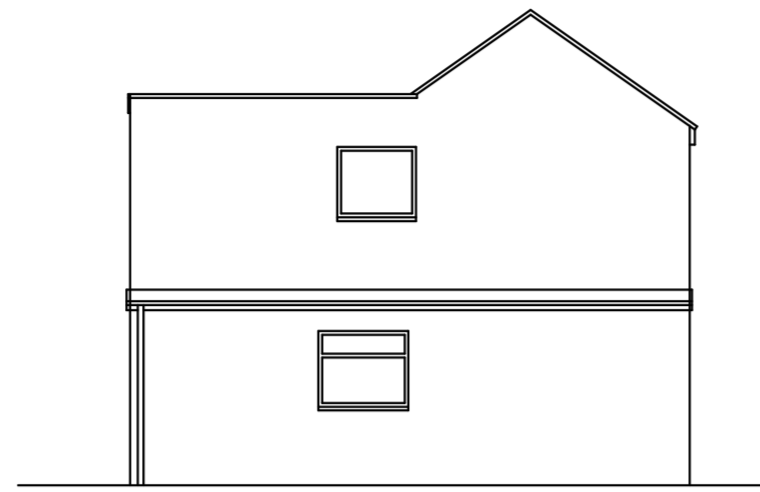



Side (south) Elevation




Rear (west) Elevation

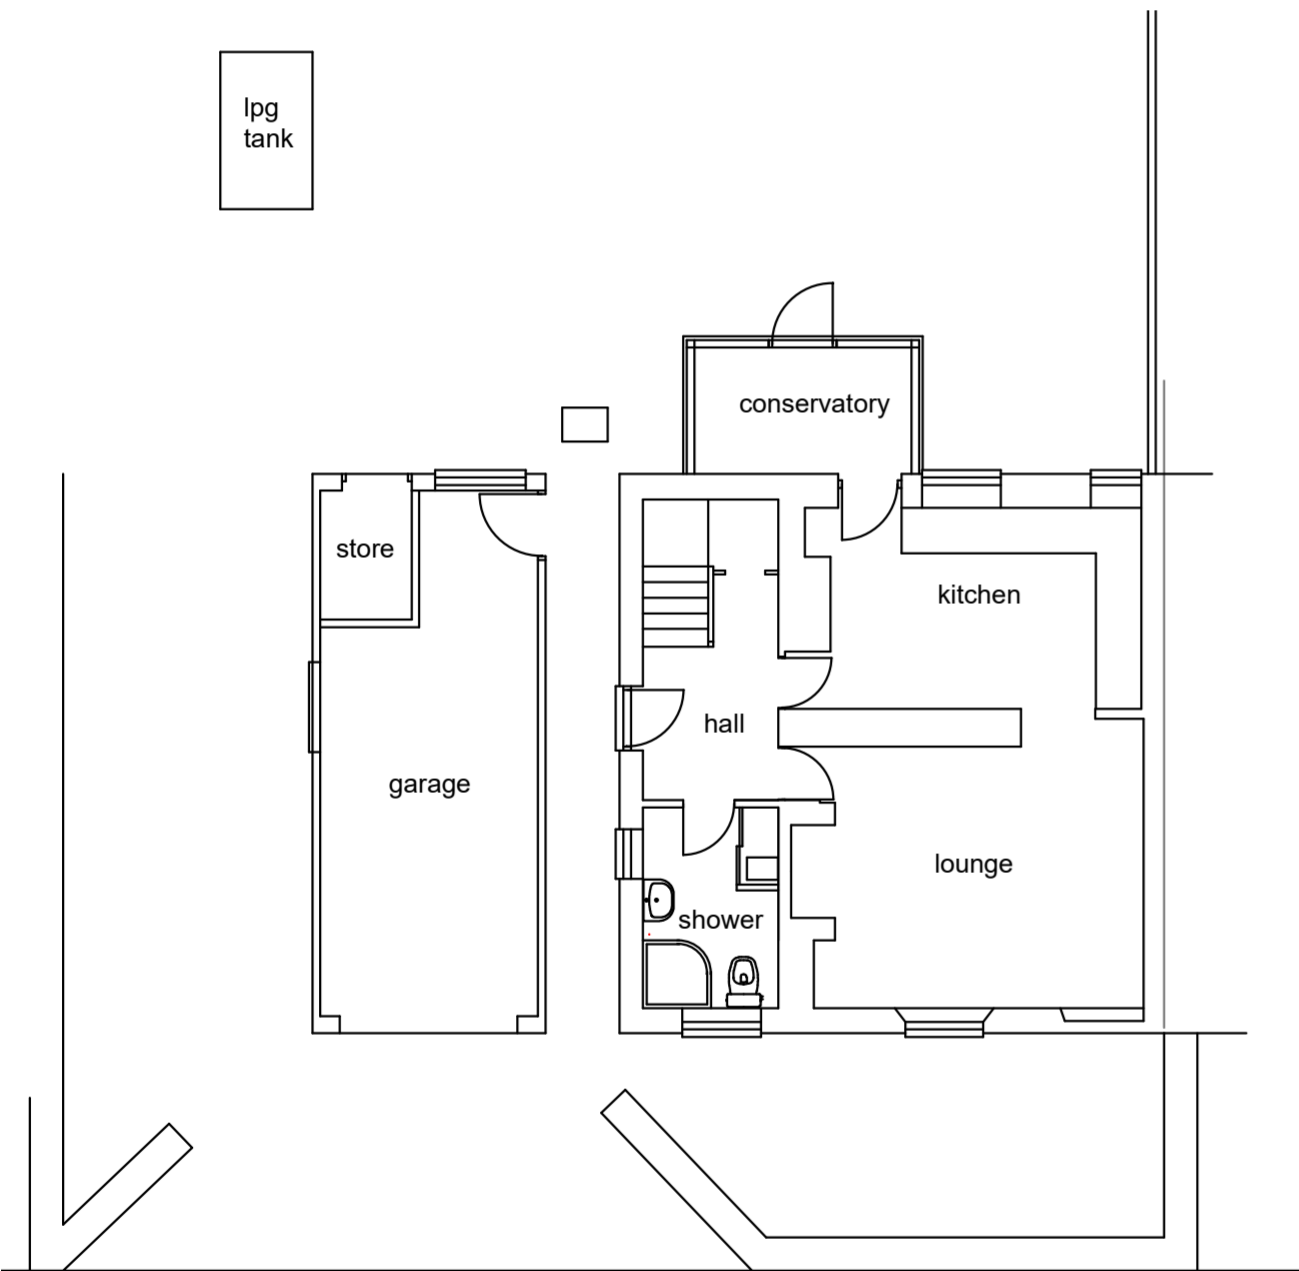


Ground Floor Plan  
scale 1:100

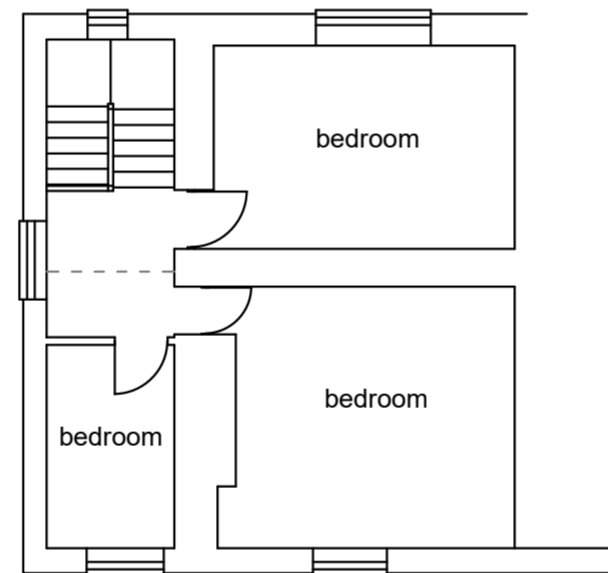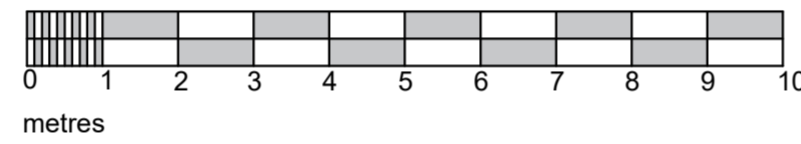

First Floor Plan

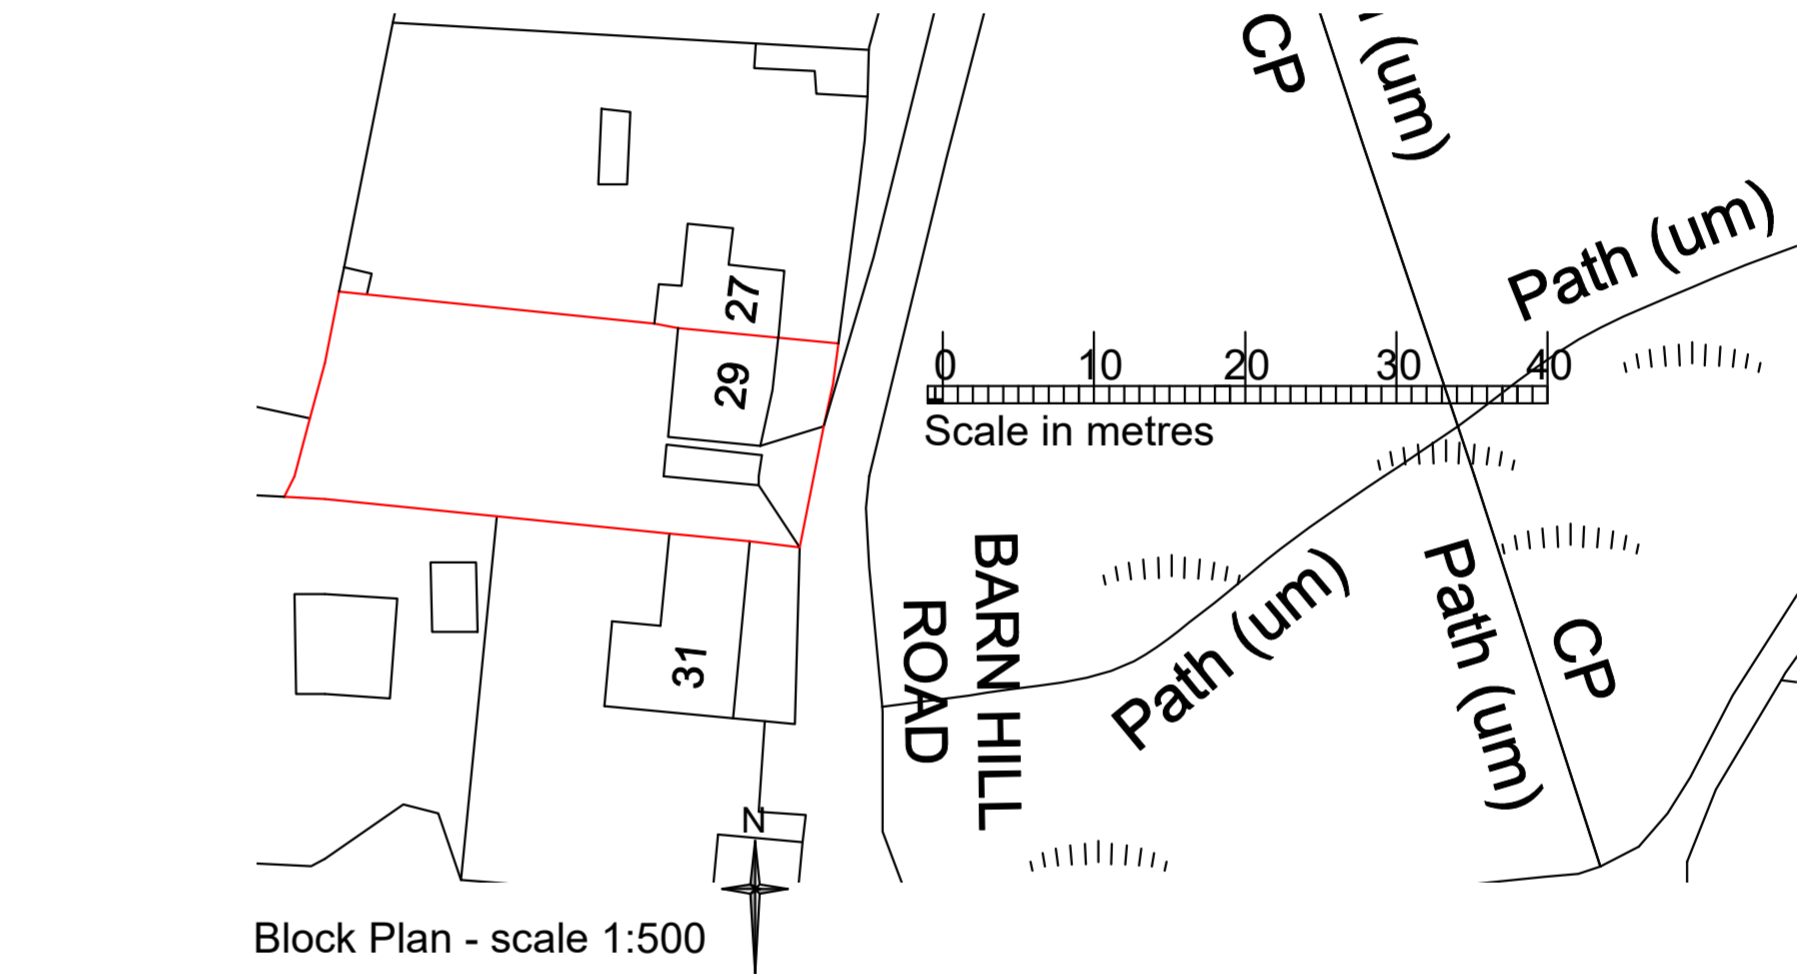

Block Plan - scale 1:500

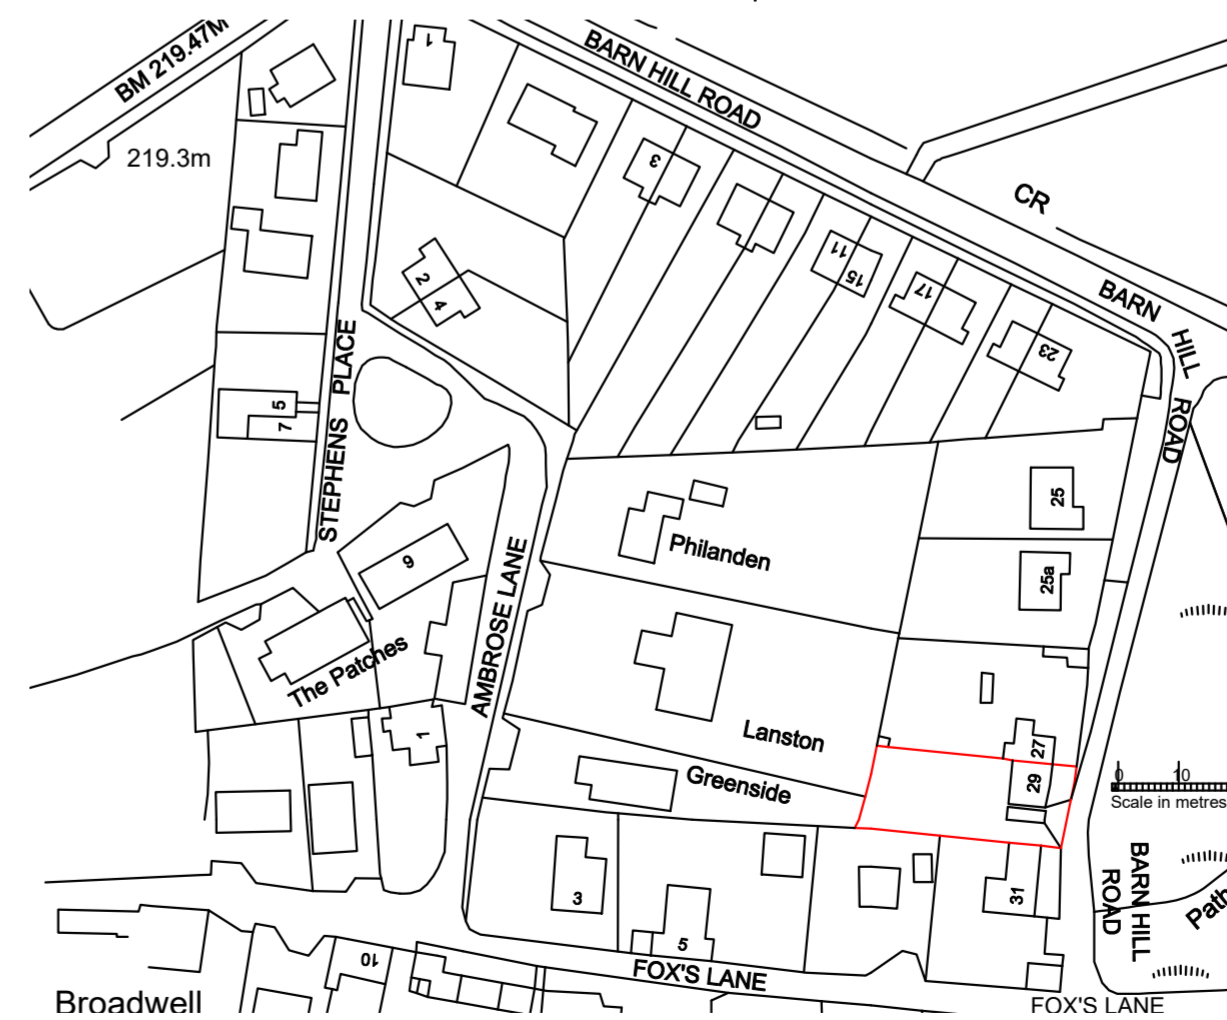

Location Plan - scale 1:1250