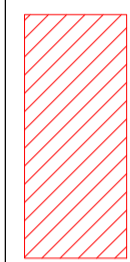


Revisions

Rev	Date	Description	Drawn
\	00-00-00		SH
A	29.03.21	Window missing on rear extension	
B	30.03.21	Boundary line adjustment incorrect setting	
C	12.04.21	Steps shown on plans and elevations	

Notes

 Larger home scheme application

This drawing is the copyright of Arcadia Architects and must not be copied or reproduced without the written consent of the practice. Use written dimensions only and do not scale.


ARCADIA
architects
07562740771
info@arcadiaarchitects.co.uk

Project
**85 Ray Mill Road West
Maidenhead
Berkshire, SL6 8SN**

Drawing title
**Existing & Proposed
Plans & Elevations**

Client
Imran Asghar

date	23/03/2021	drawn	SH
scale	1:50/1:100	Size	A1
project ref.	MAP2 - PL - 200	revision	C
status	PLANNING		

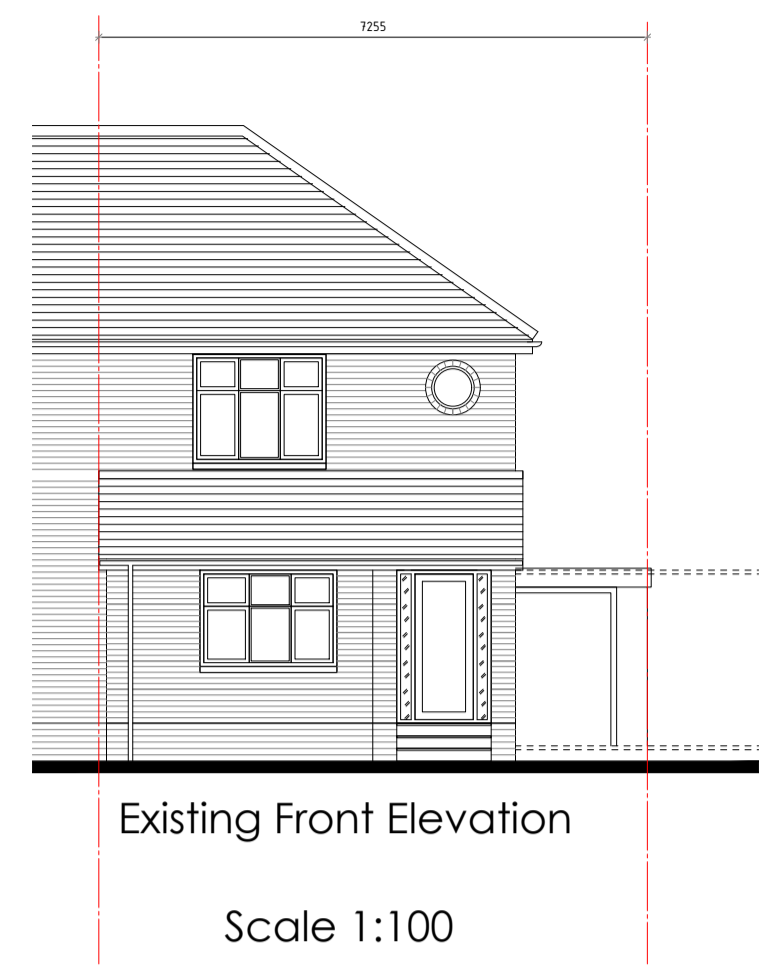


Existing Front Elevation
Scale 1:100




Existing Side Elevation
Scale 1:100




Existing Rear Elevation
Scale 1:100

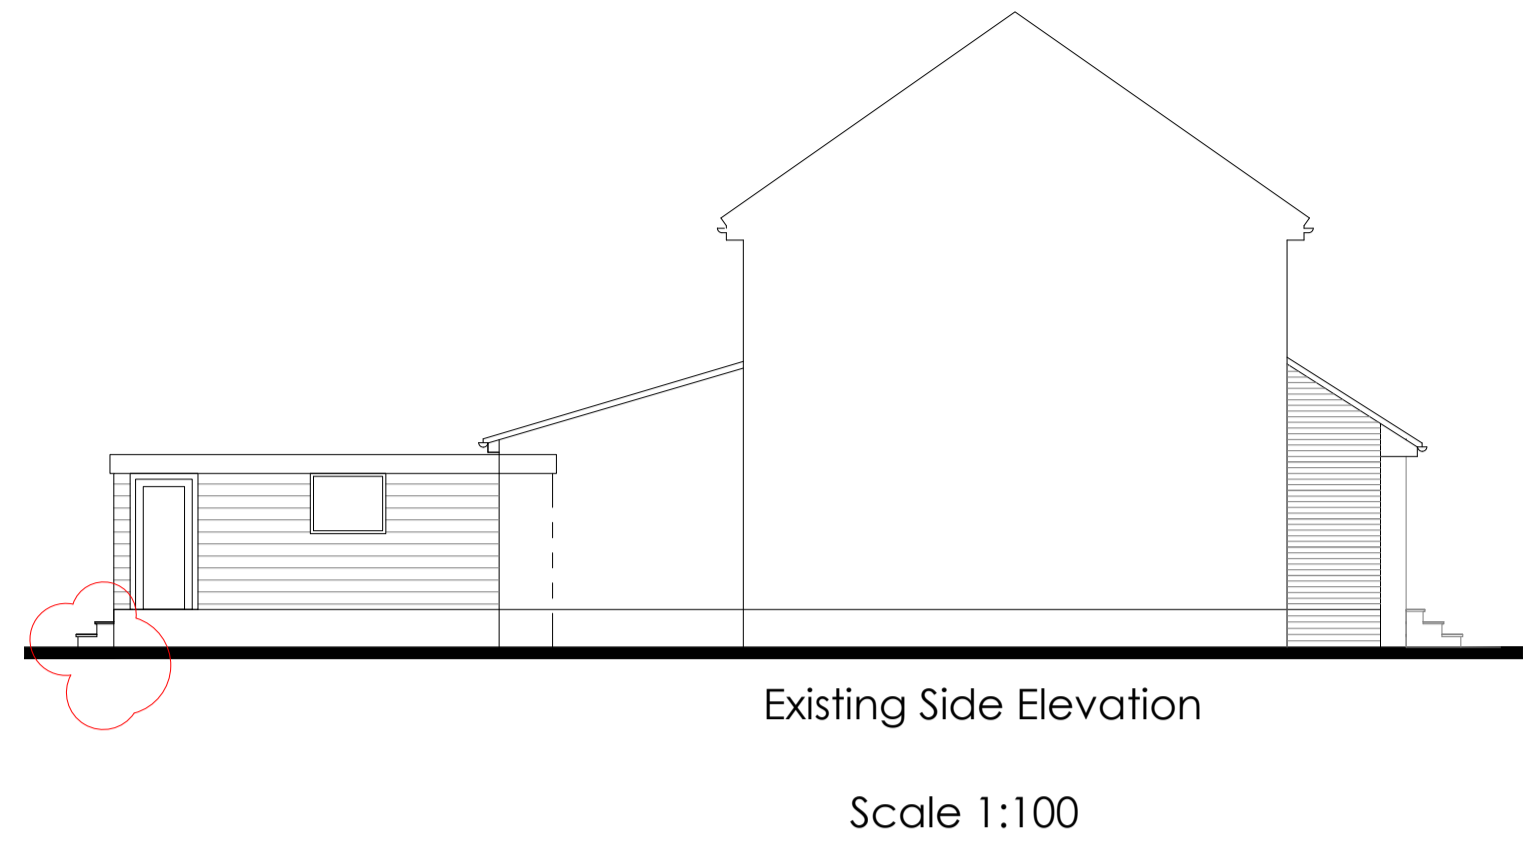

Existing Side Elevation
Scale 1:100

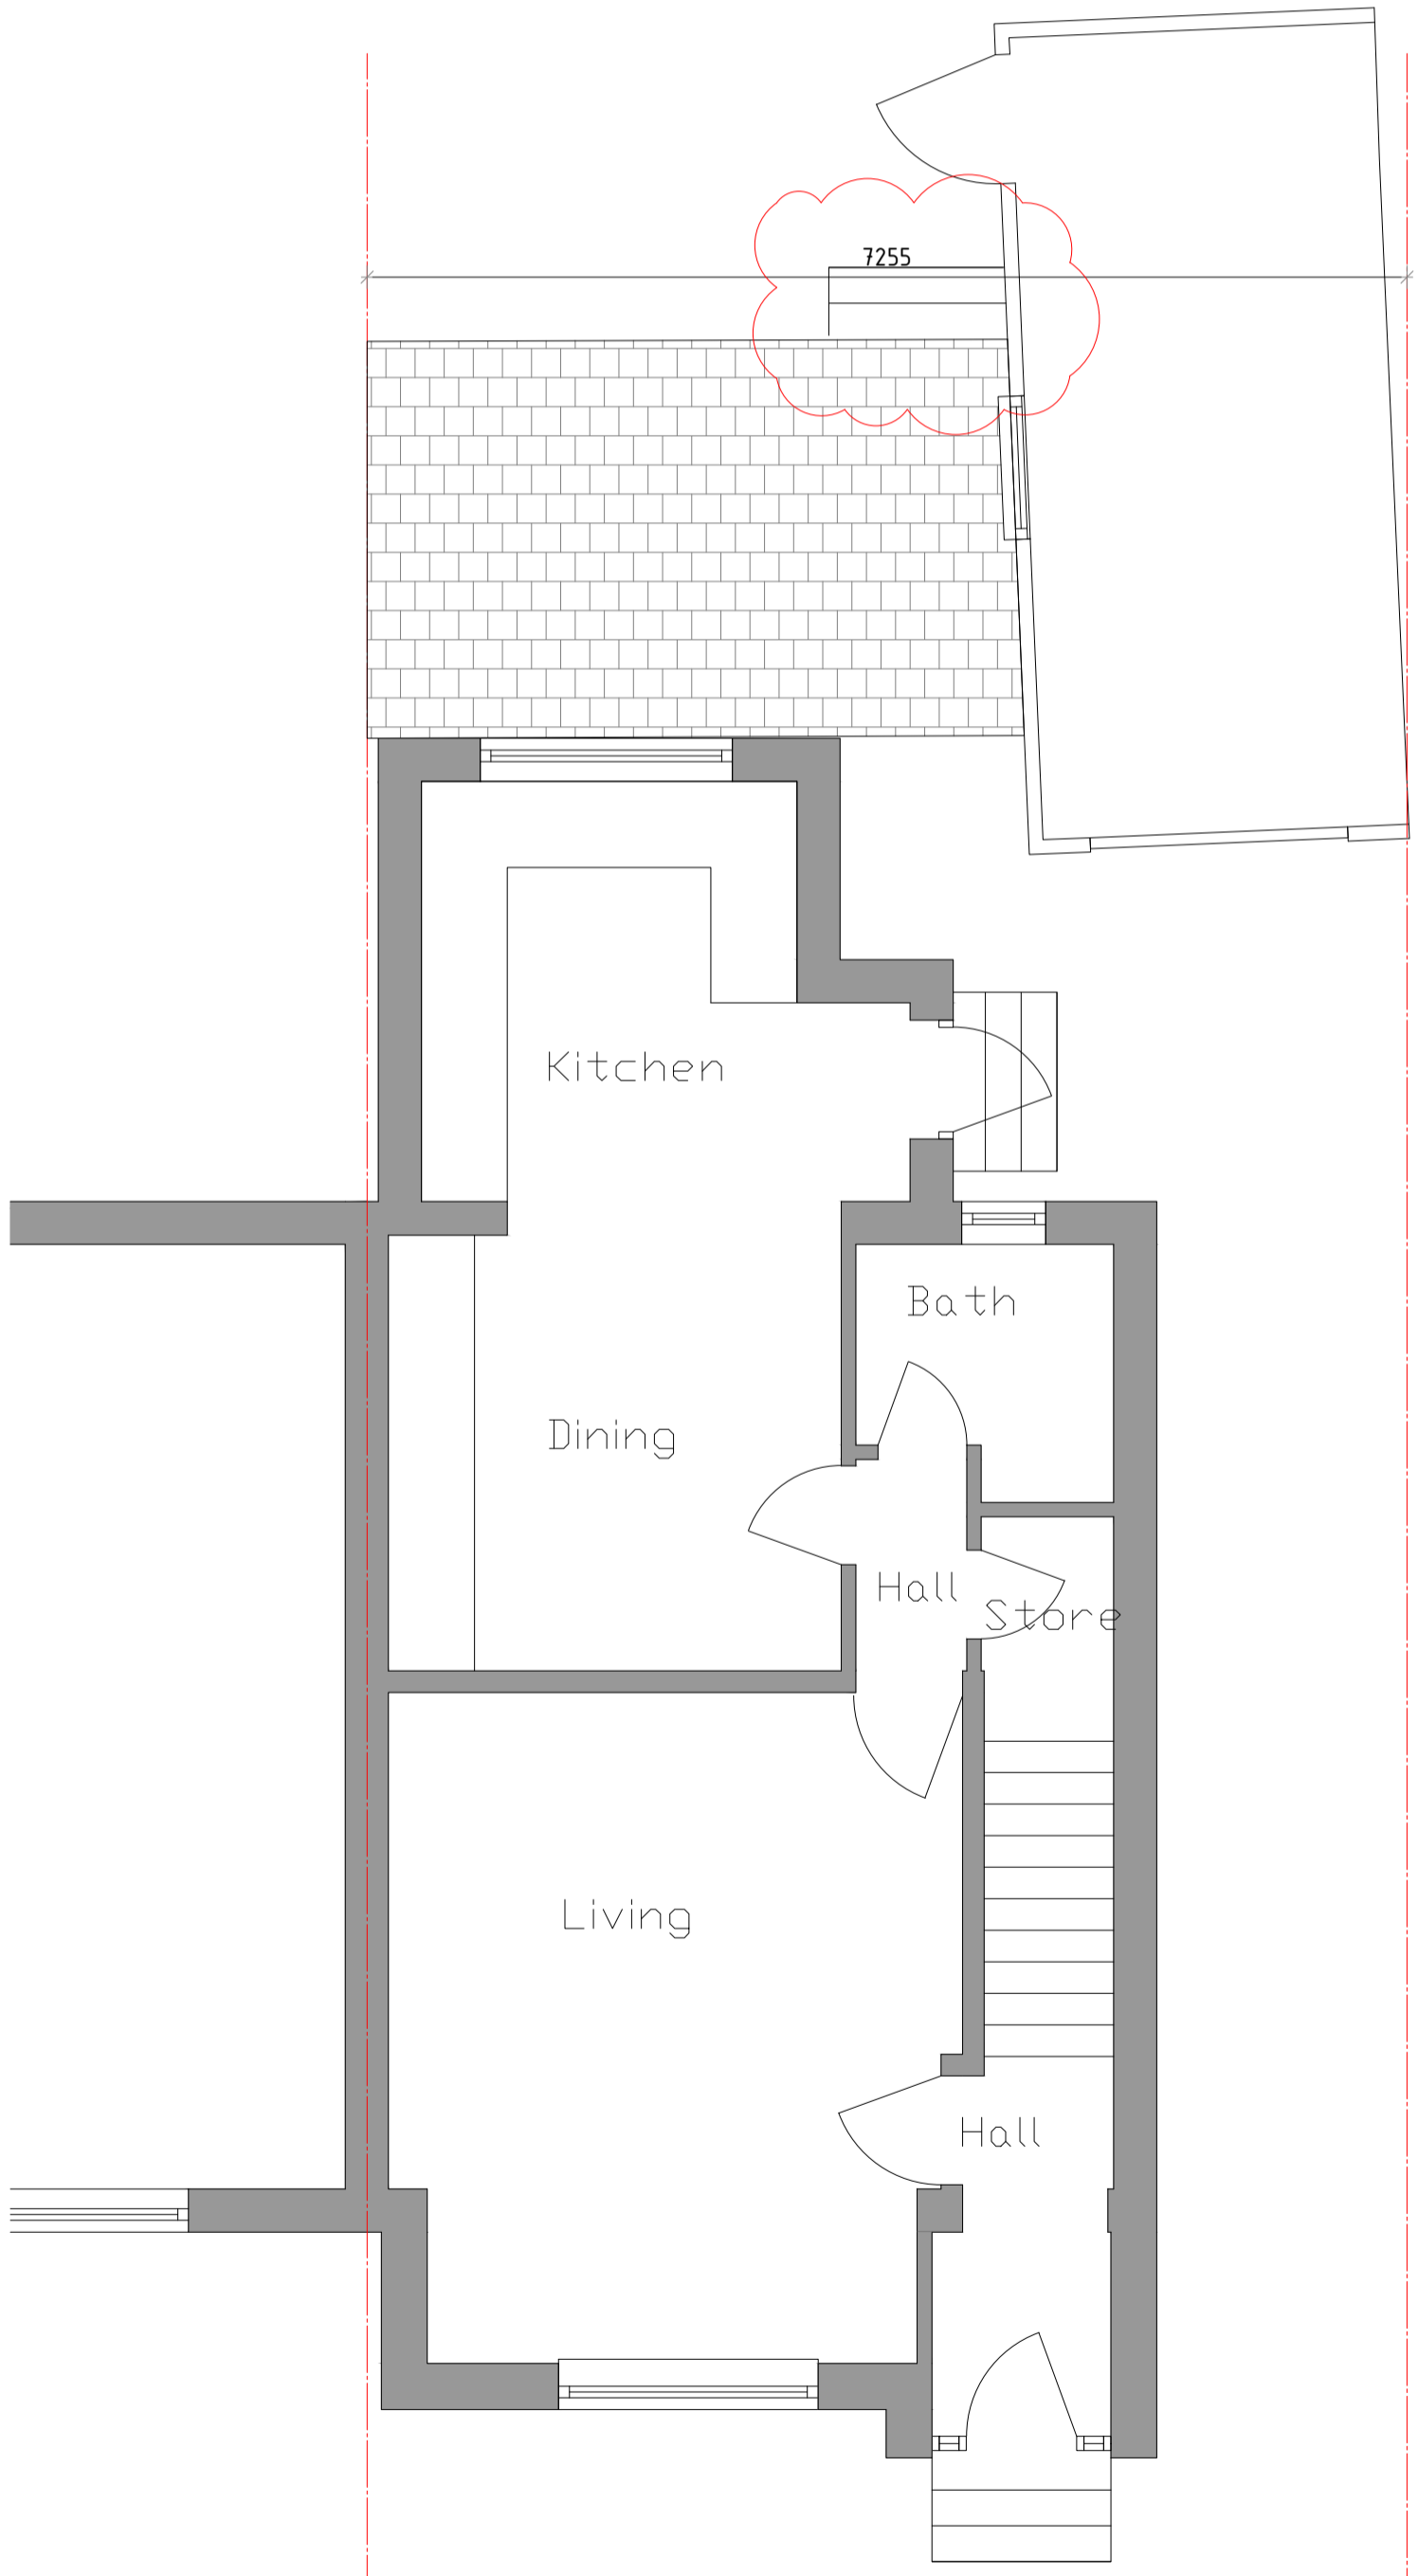


Existing Ground Floor Plan
Scale 1:50

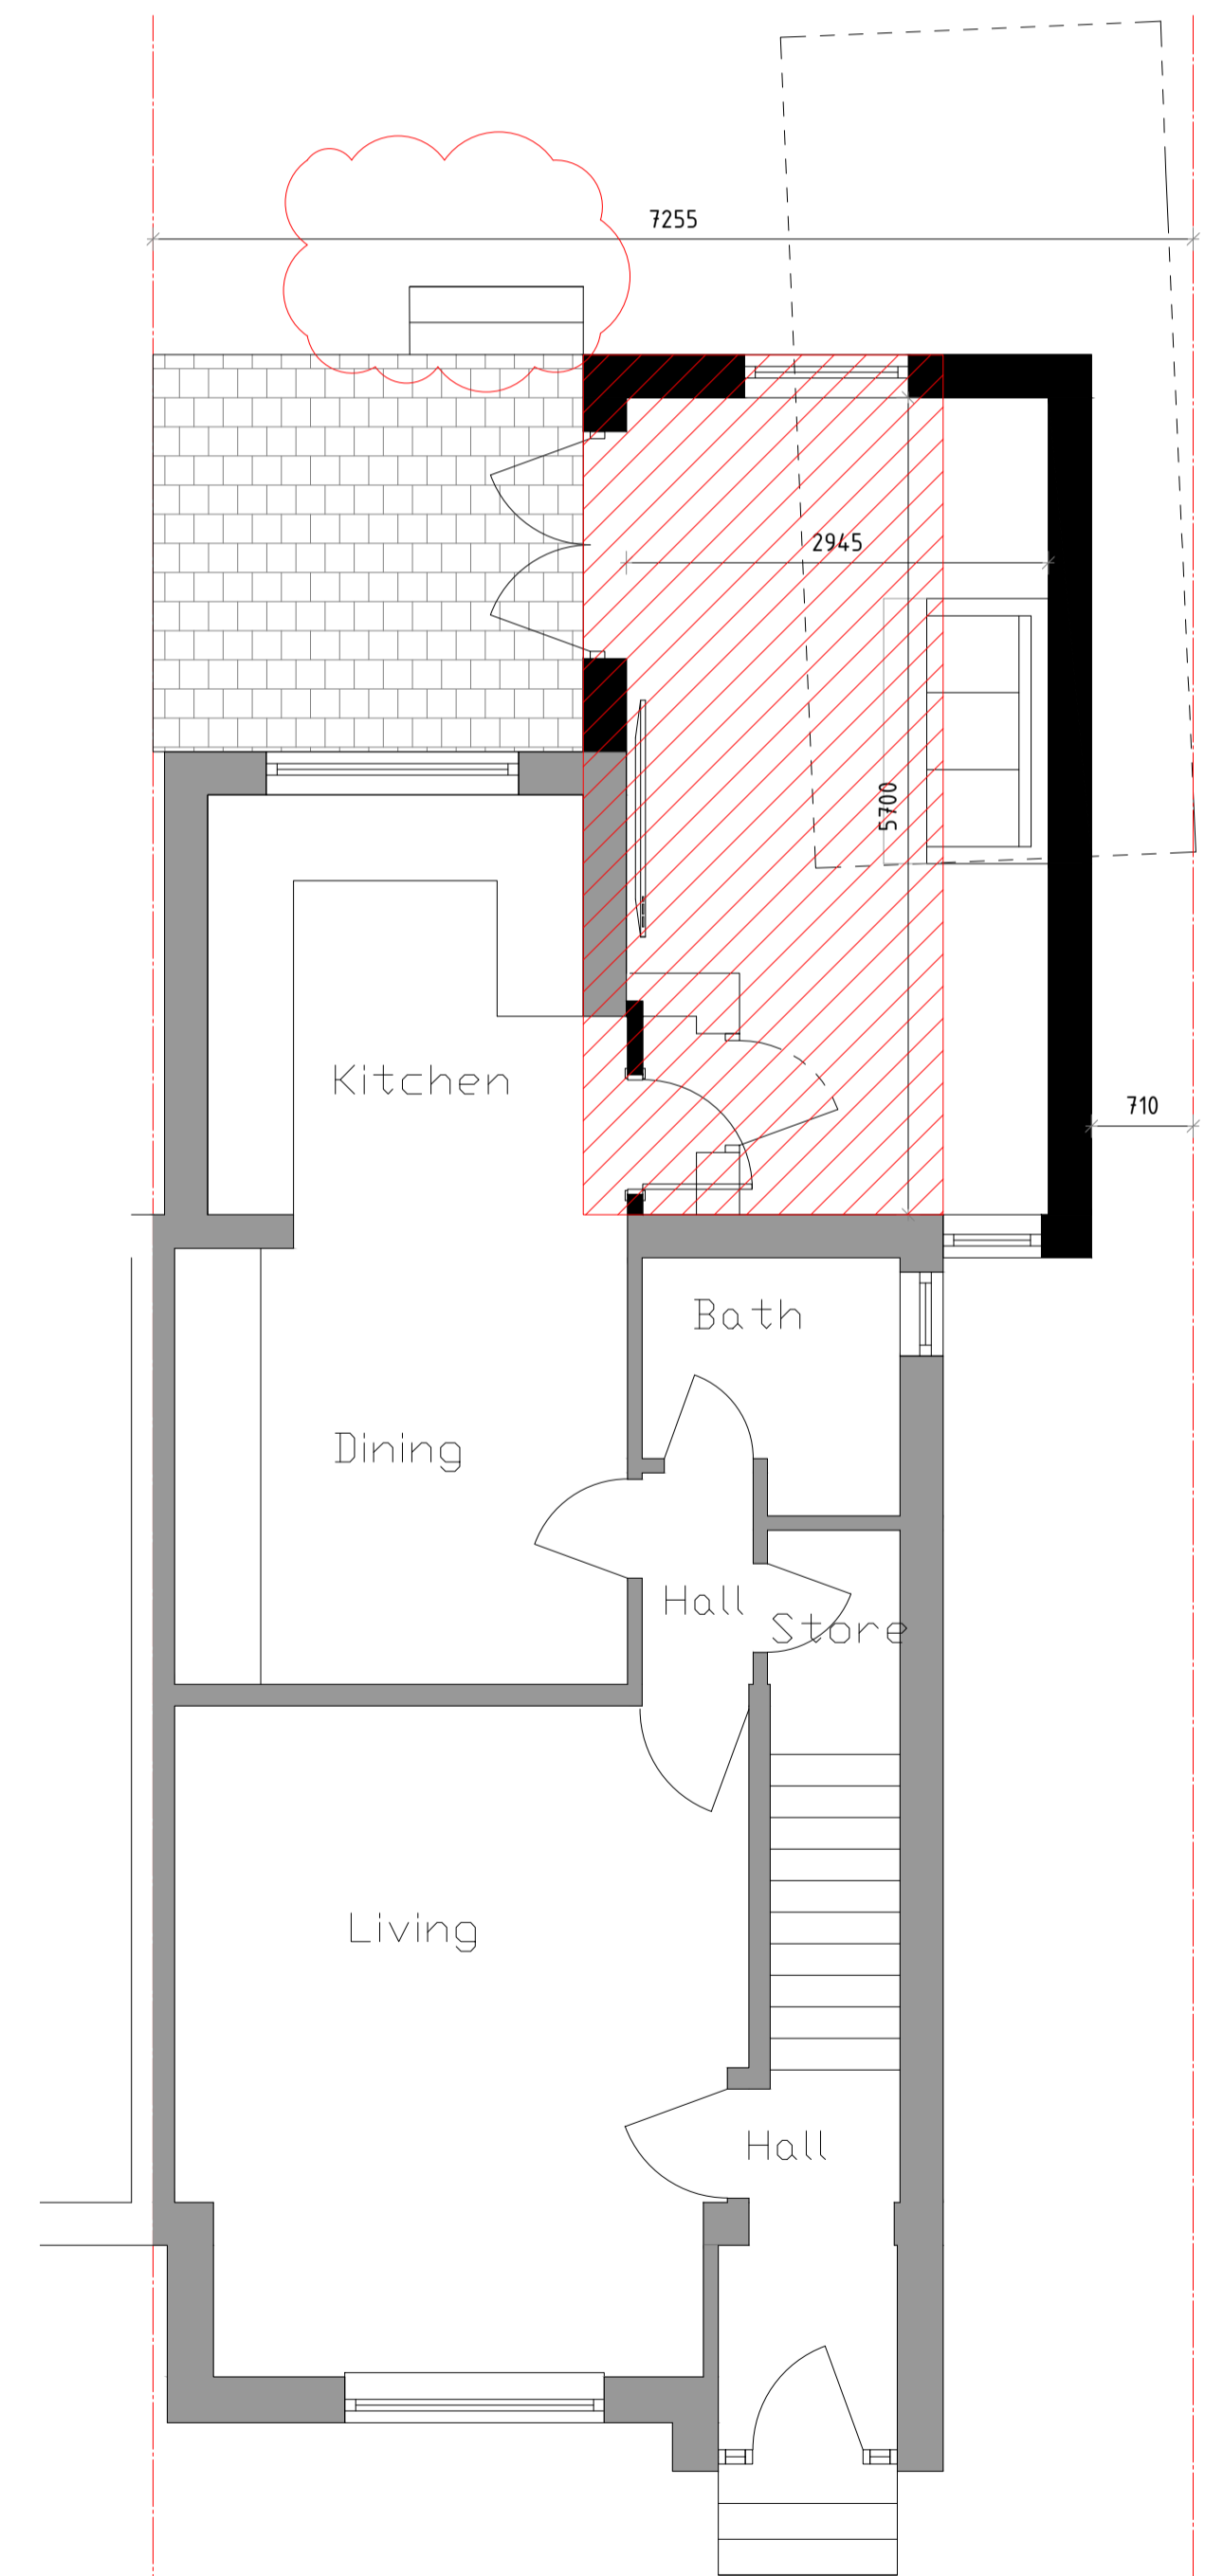


Proposed Ground Floor Plan
Scale 1:50




Proposed Front Elevation
Scale 1:100

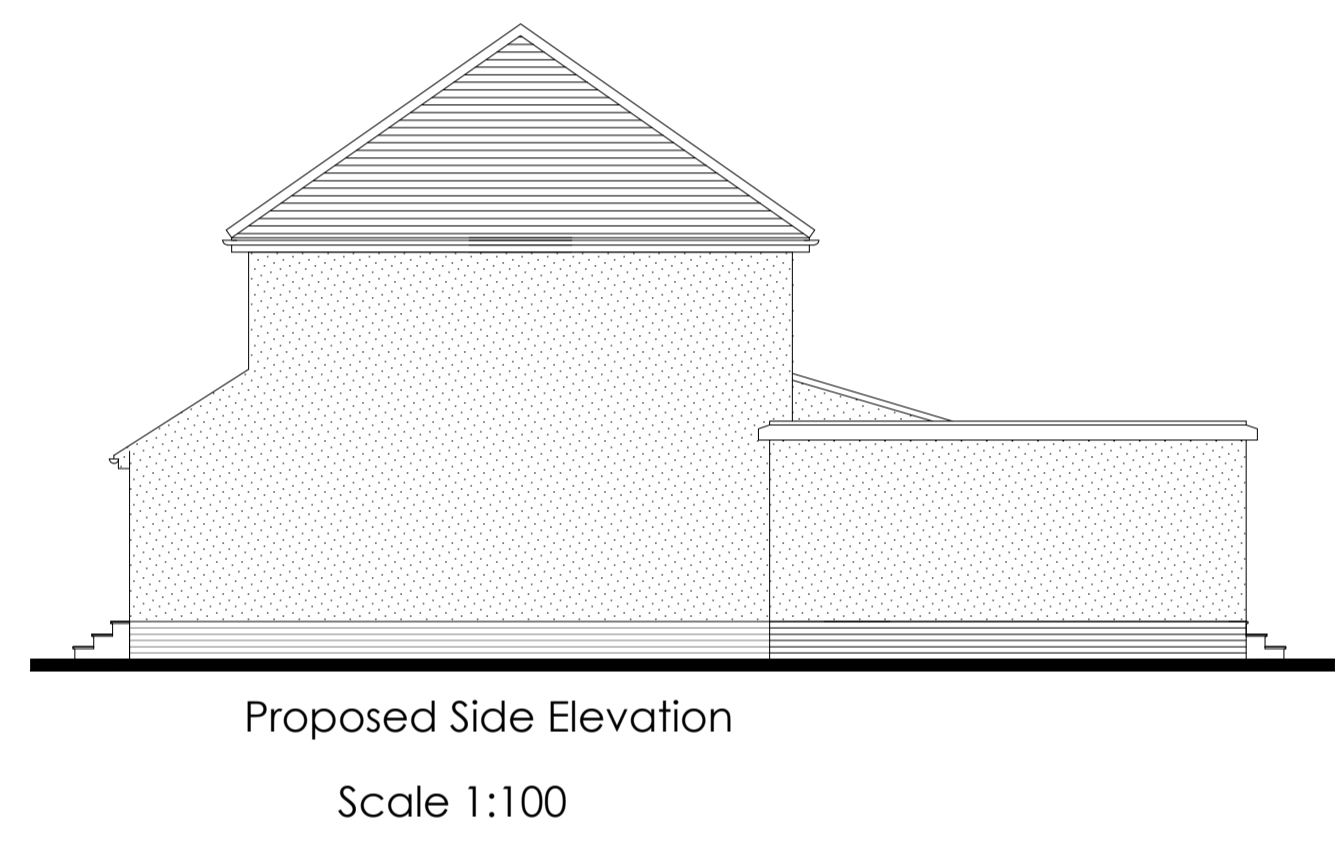

Proposed Side Elevation
Scale 1:100

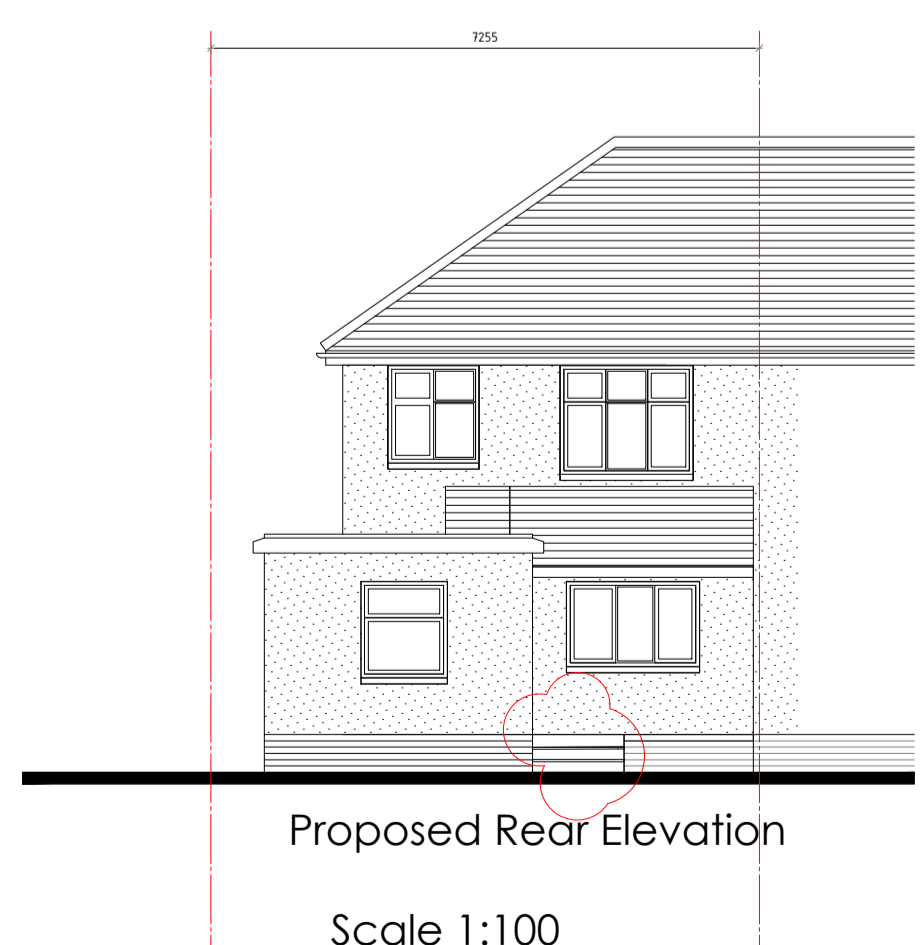

Proposed Rear Elevation
Scale 1:100

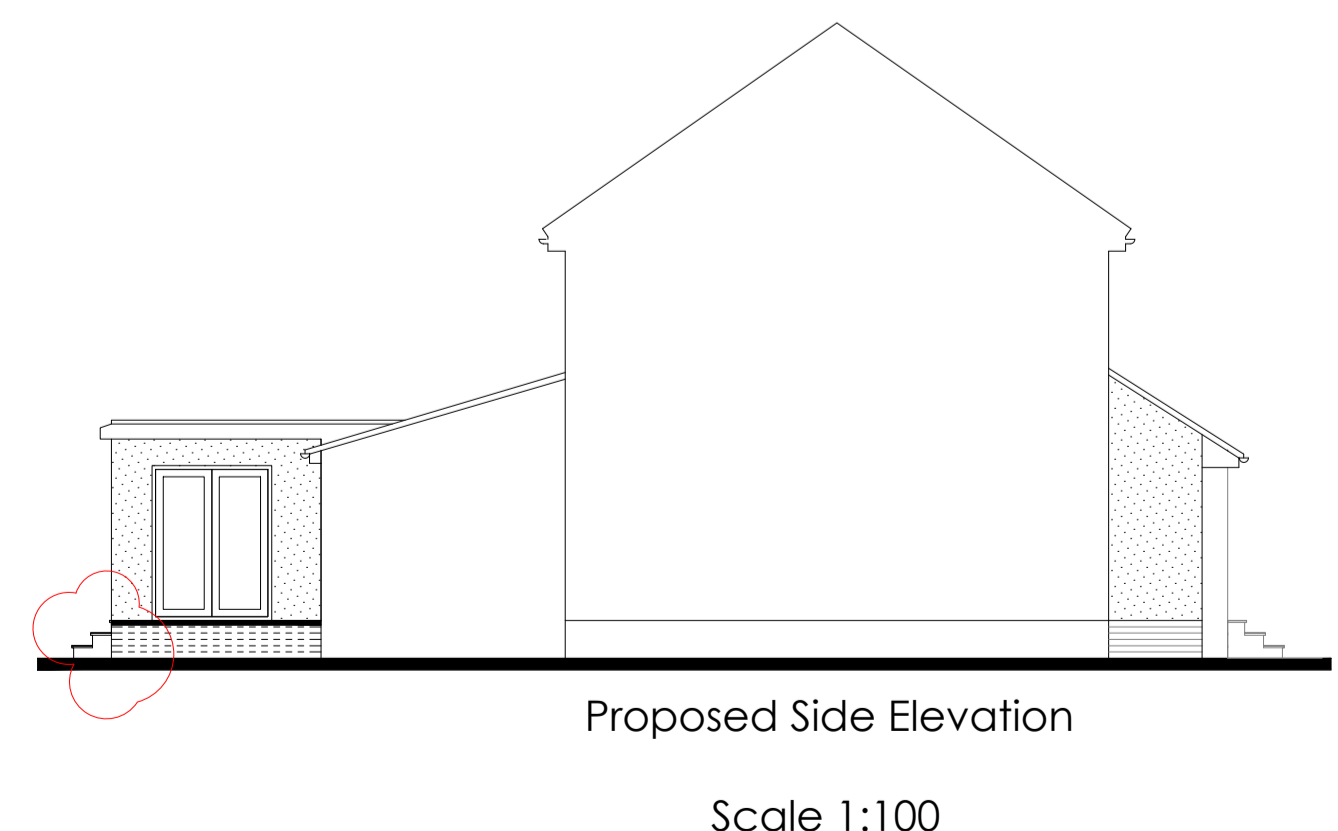

Proposed Side Elevation
Scale 1:100

200mm
100mm
50mm
10mm