





FRONT ELEVATION




REAR ELEVATION

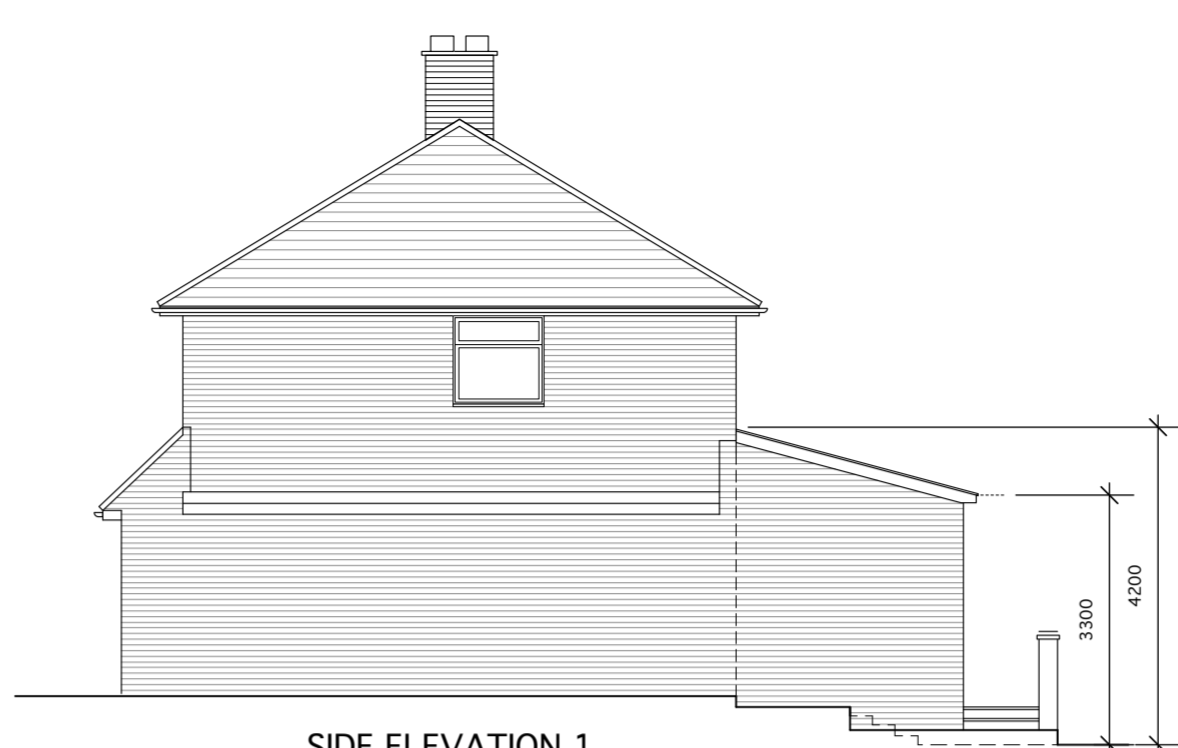


SIDE ELEVATION 1

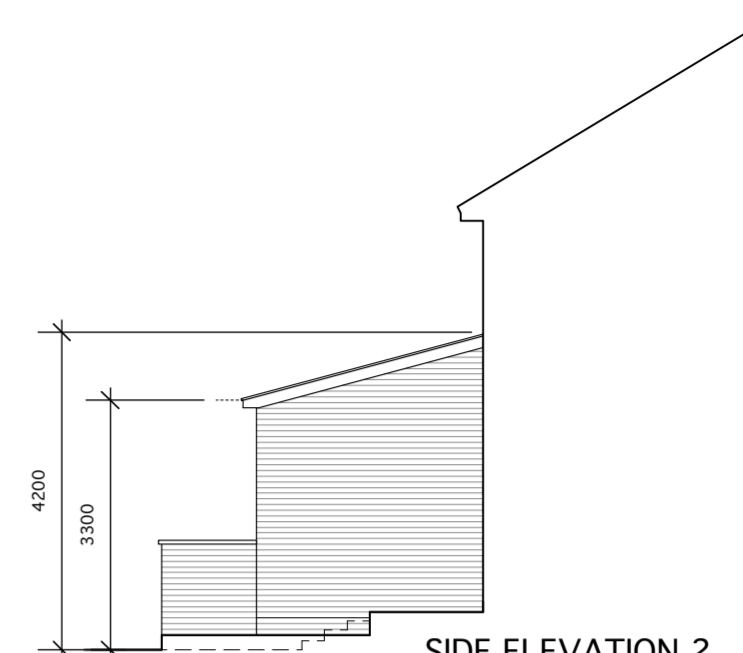


SIDE ELEVATION 2

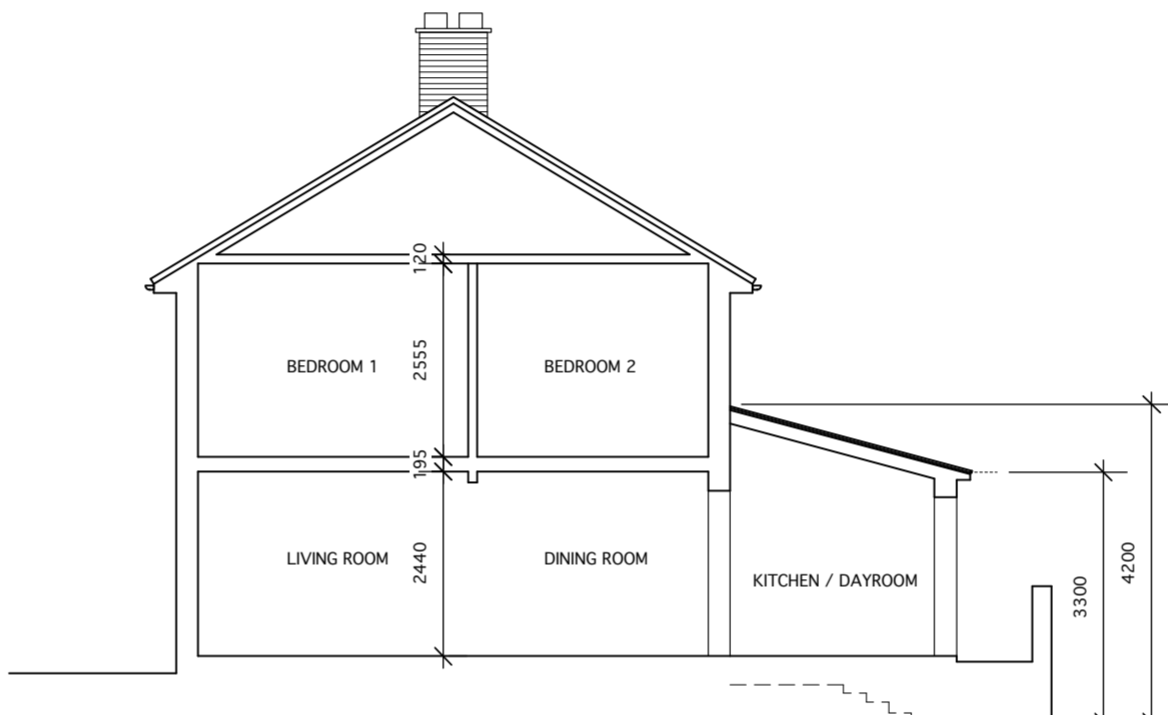


TYPICAL SECTION

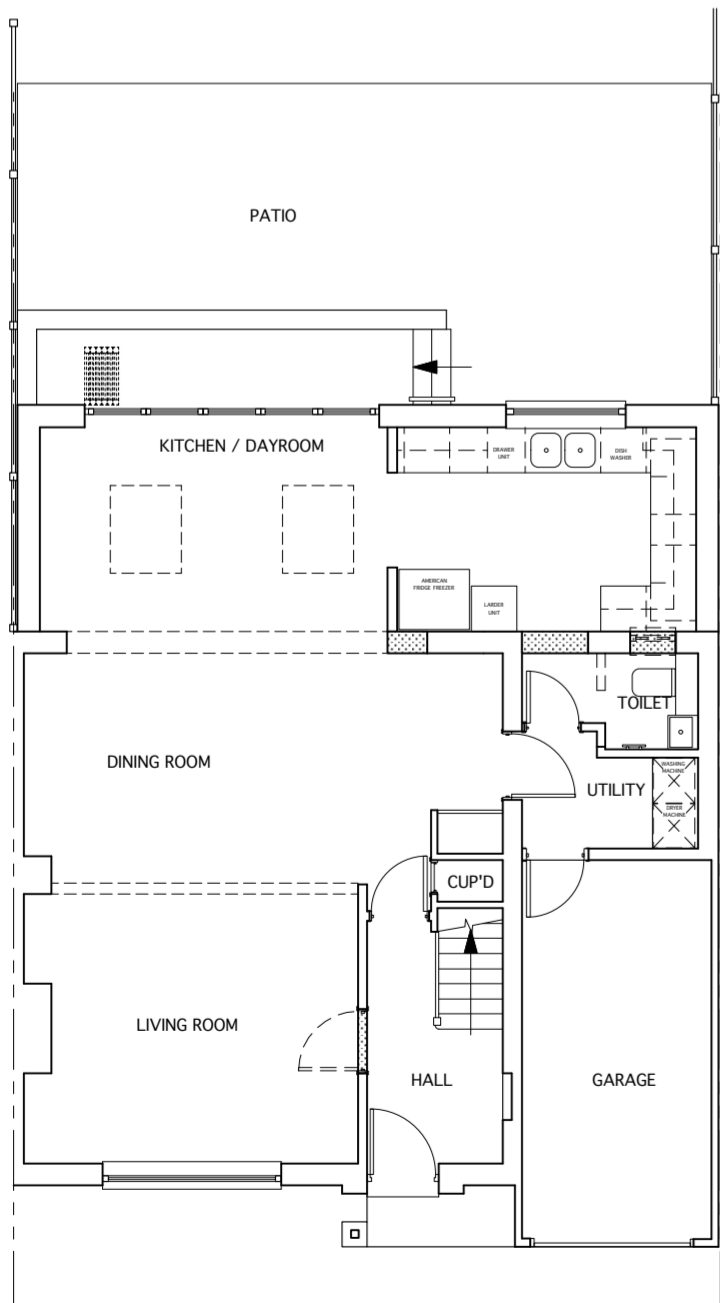

GROUND FLOOR PLAN

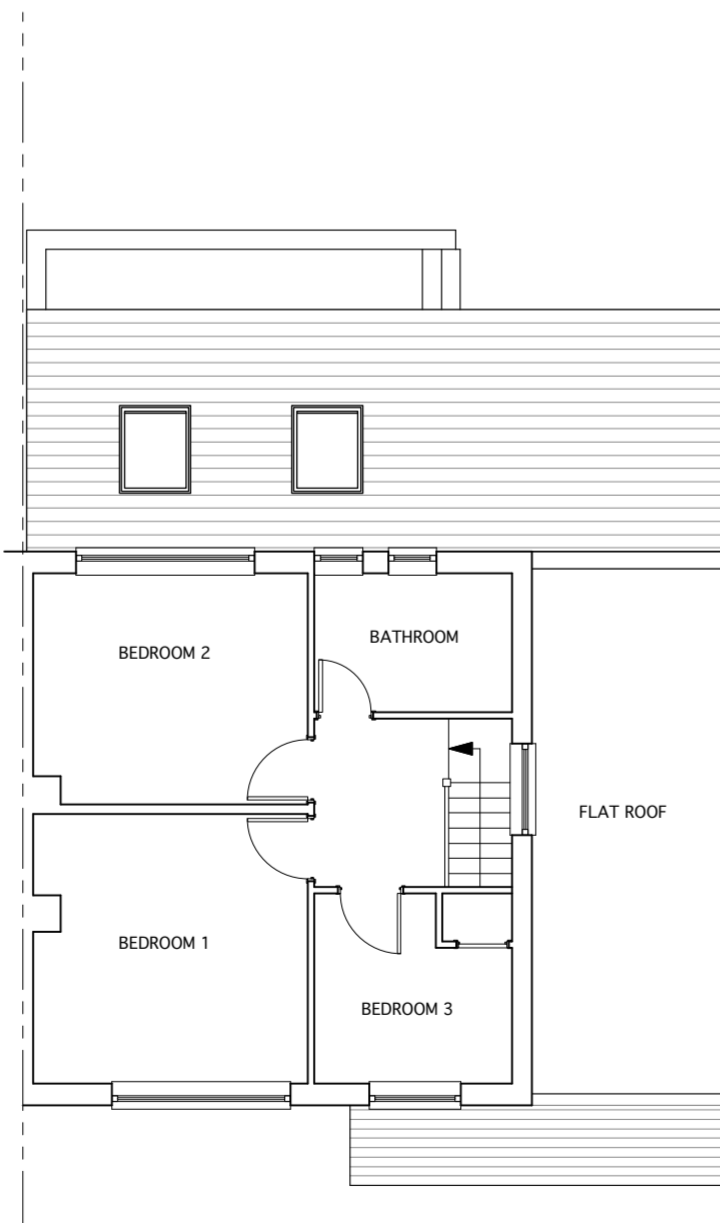


FIRST FLOOR PLAN

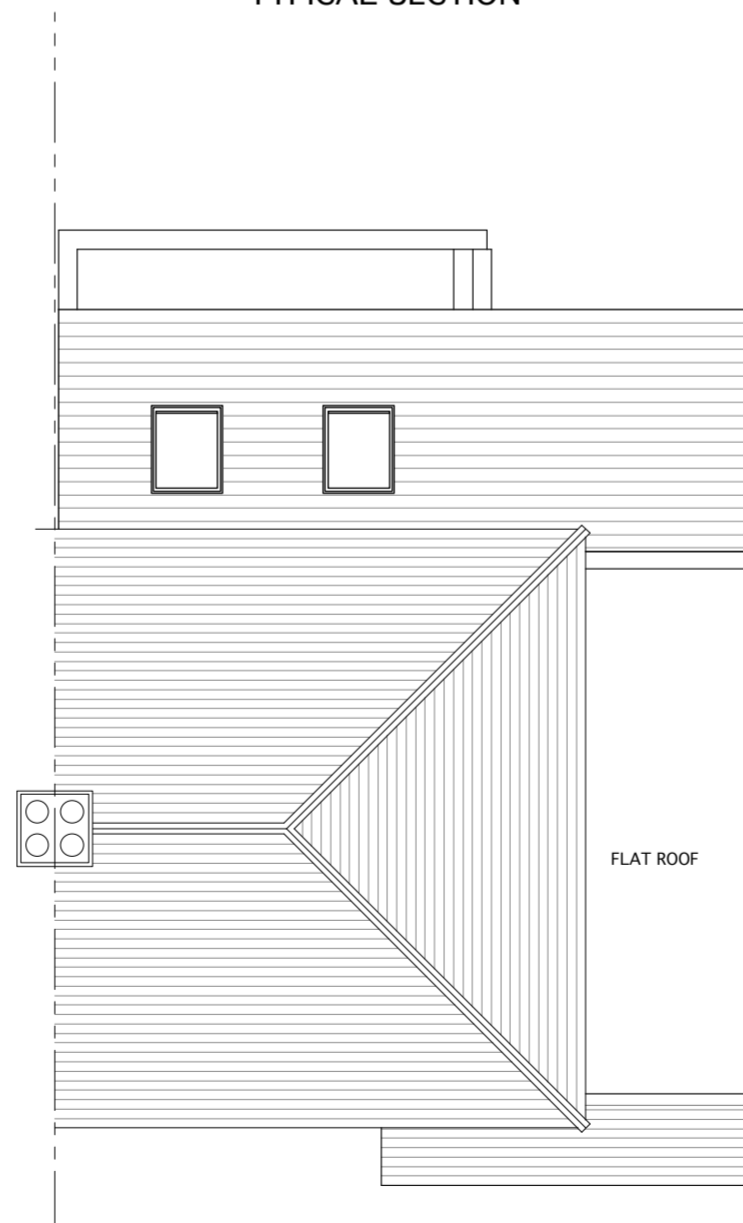

ROOF PLAN

THESE ARE PLANNING STAGE DRAWINGS.  
THEY ARE NOT FOR TENDER  
BUILDING REGULATIONS  
OR FOR CONSTRUCTION

 

SCALE 1:100

Client  
**MR BLEDAR KOXHA**  
46 STUART WAY  
WINDSOR SL4 5NT

Job Title  
**SINGLE STOREY  
REAR EXTENSION**

Drawing  
**PROPOSED FLOOR PLANS,  
ELEVATIONS AND  
TYPICAL SECTION**

Date: 24.03.21 Scale: 1:100@A2

Job No: 46SW Drawing No: A - 101 Revision No:

ANDREAS GEORGIU t/a GIAD  
Office F3, Kingsbury House  
468 Church Lane, London NW9 8UA  
Tel: 020 8200 2331  
TEL: 07956 587037  
email: andreas@giad.co.uk

ANDREAS GEORGIU t/a GIAD  
RESERVE THE COPYRIGHT ON ALL DOCUMENTS AND DRAWINGS